


**PROPOSED GROUND FLOOR FURNITURE AND WALL FINISHES LAYOUT**  
SCALE 1:50 @A1

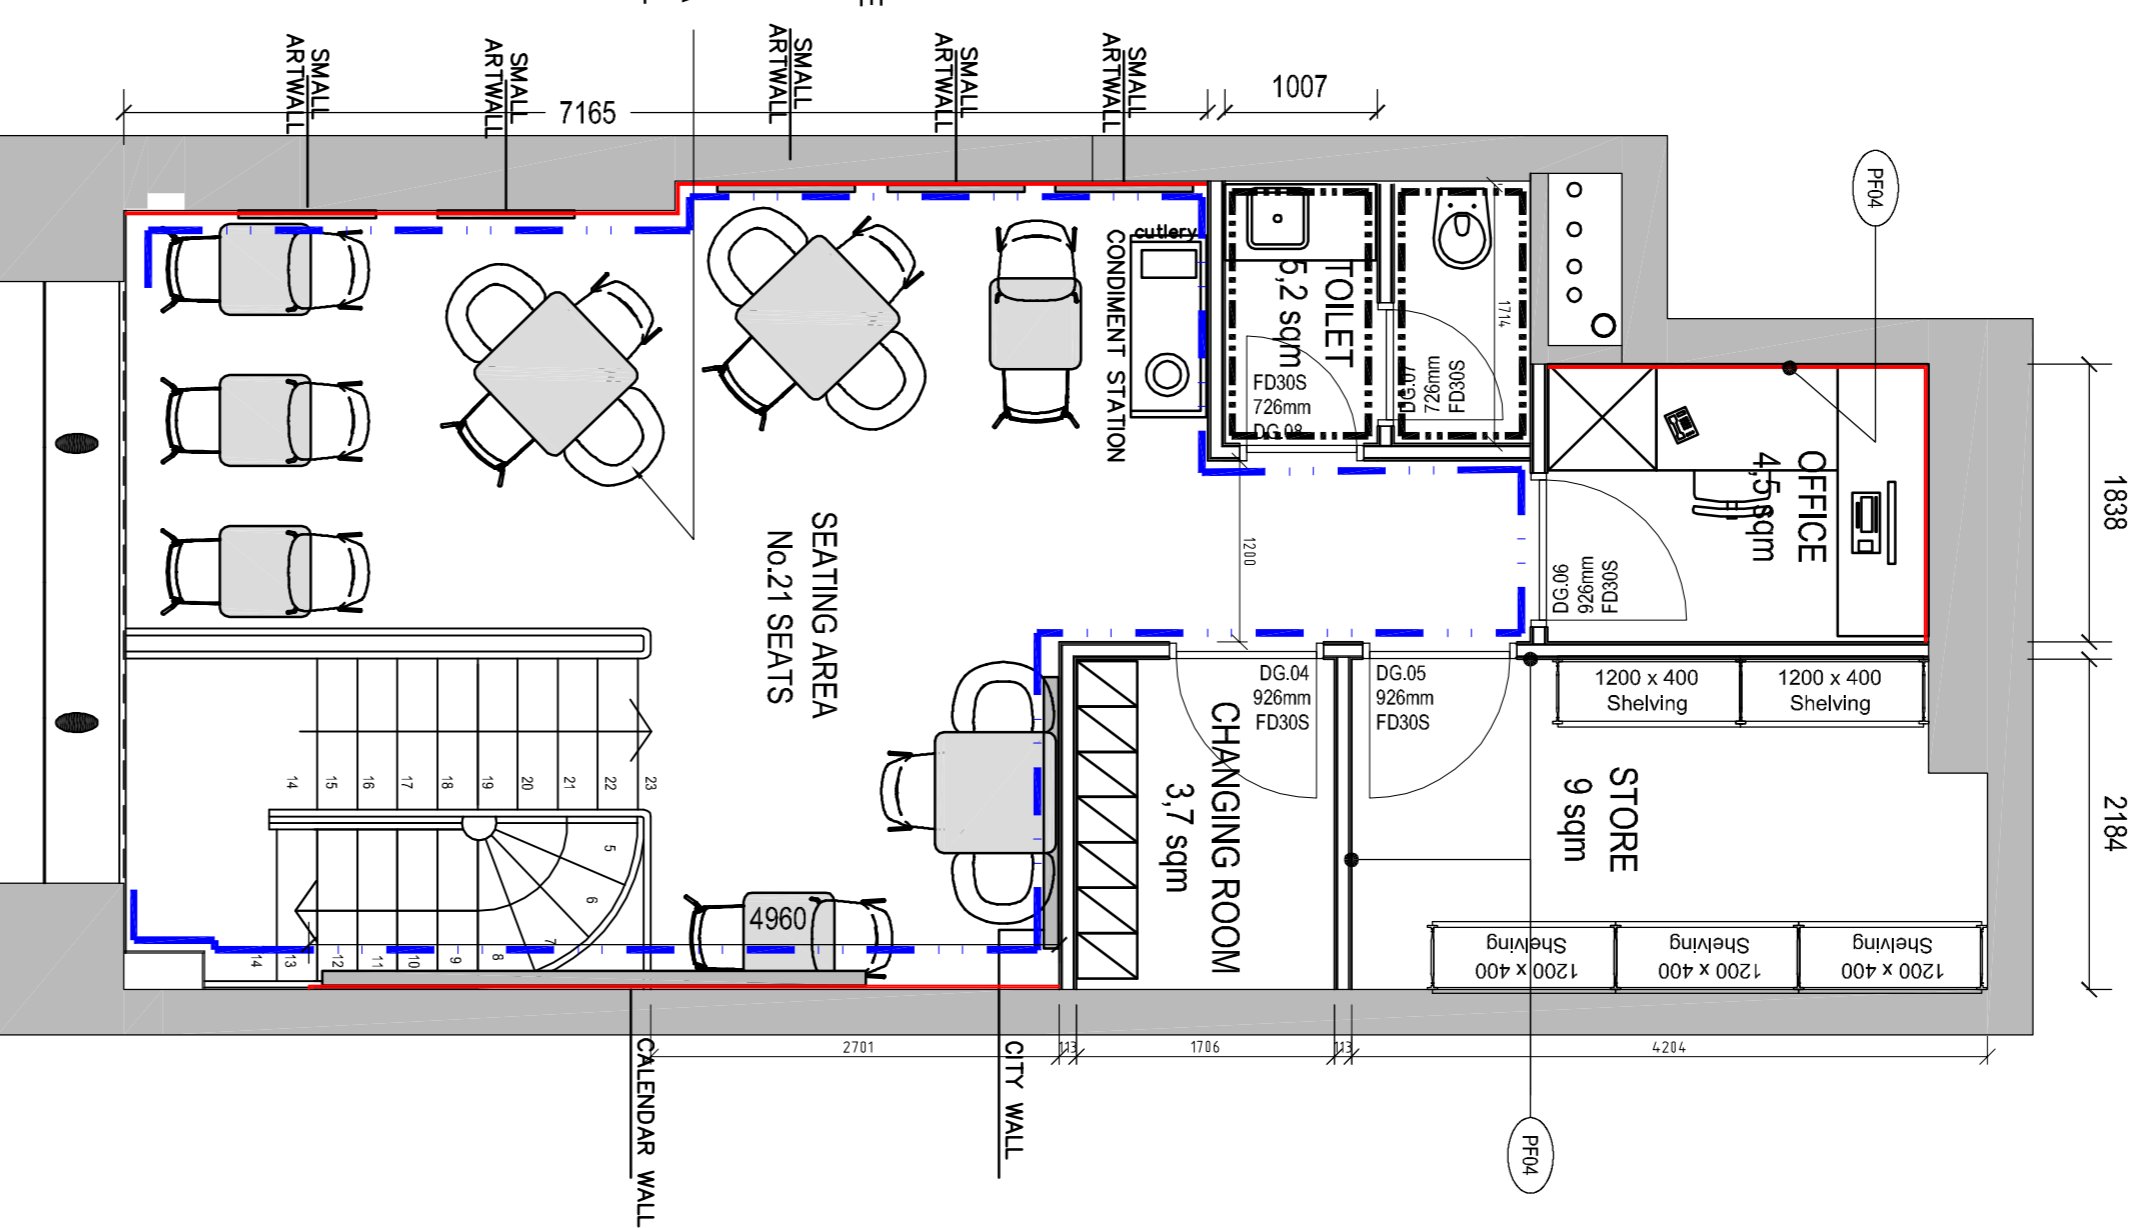

**PROPOSED MEZZANINE FLOOR FURNITURE AND WALL FINISHES LAYOUT**  
SCALE 1:50 @A1

**PROPOSED WALL FINISHES**

- LAMINATE FINISH TO FURNITURE BY LAVAZZA
- PAINT FINISH  
PF01 - SIKKENS: E71382 / NCS: S8010-Y30R  
PF02 - SIKKENS: E71050 / NCS: S5005-Y20R
- CERAMIC TILE  
SUPPLIER: CERAMICHE CAESAR SPA, NAME: GREIGE, SERIES: GATE, SIZE 600X600MM
- HYGIENIC WALL CLADDING  
SUPPLIER: ALTRO WHITEROCK, COLOUR: WHITE - WM03 / WM04
- PAINT FINISH  
PF04 - SUPPLIER: DULUX TRADE, SPEC: VINYL SILK, COLOUR: WHITE

**NOTE: DOORS TO BE PAINTED TO MATCH SURROUNDING WALL COLOUR, SATIN PAINT FINISH TO BE USED. COLOUR CONTRASTING ARCHITRAVES REQUIRED IN LINE WITH PART M BUILDING REGULATIONS (COLOUR TSC)**

NO.	DATE	ISSUE	BY


TENDER ISSUE



**PROJECT:**  
UNIT 2  
VICTORIA HOUSE,  
SOUTHAMPTON ROW,  
LONDON.

**PROJECT NO.:** J000208  
**DATE:** AUG 2014  
**SHEET TITLE:** PROPOSED GROUND & MEZZANINE FLOOR PLAN FURNITURE AND FINISHES LAYOUT

**SCALE:** AS SHOWN @A1  
**SHEET NO.:** J000208\_A2\_01

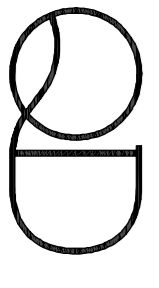

3 LONDON COURT  
READING, RG1 4DL  
T: 0118 8591 891  
E: sales@openplan.co.uk  
W: www.openplan.co.uk