


KEY:

EX CONDITION TO REMAIN

=====

EX CONDITION TO BE REMOVED

-----

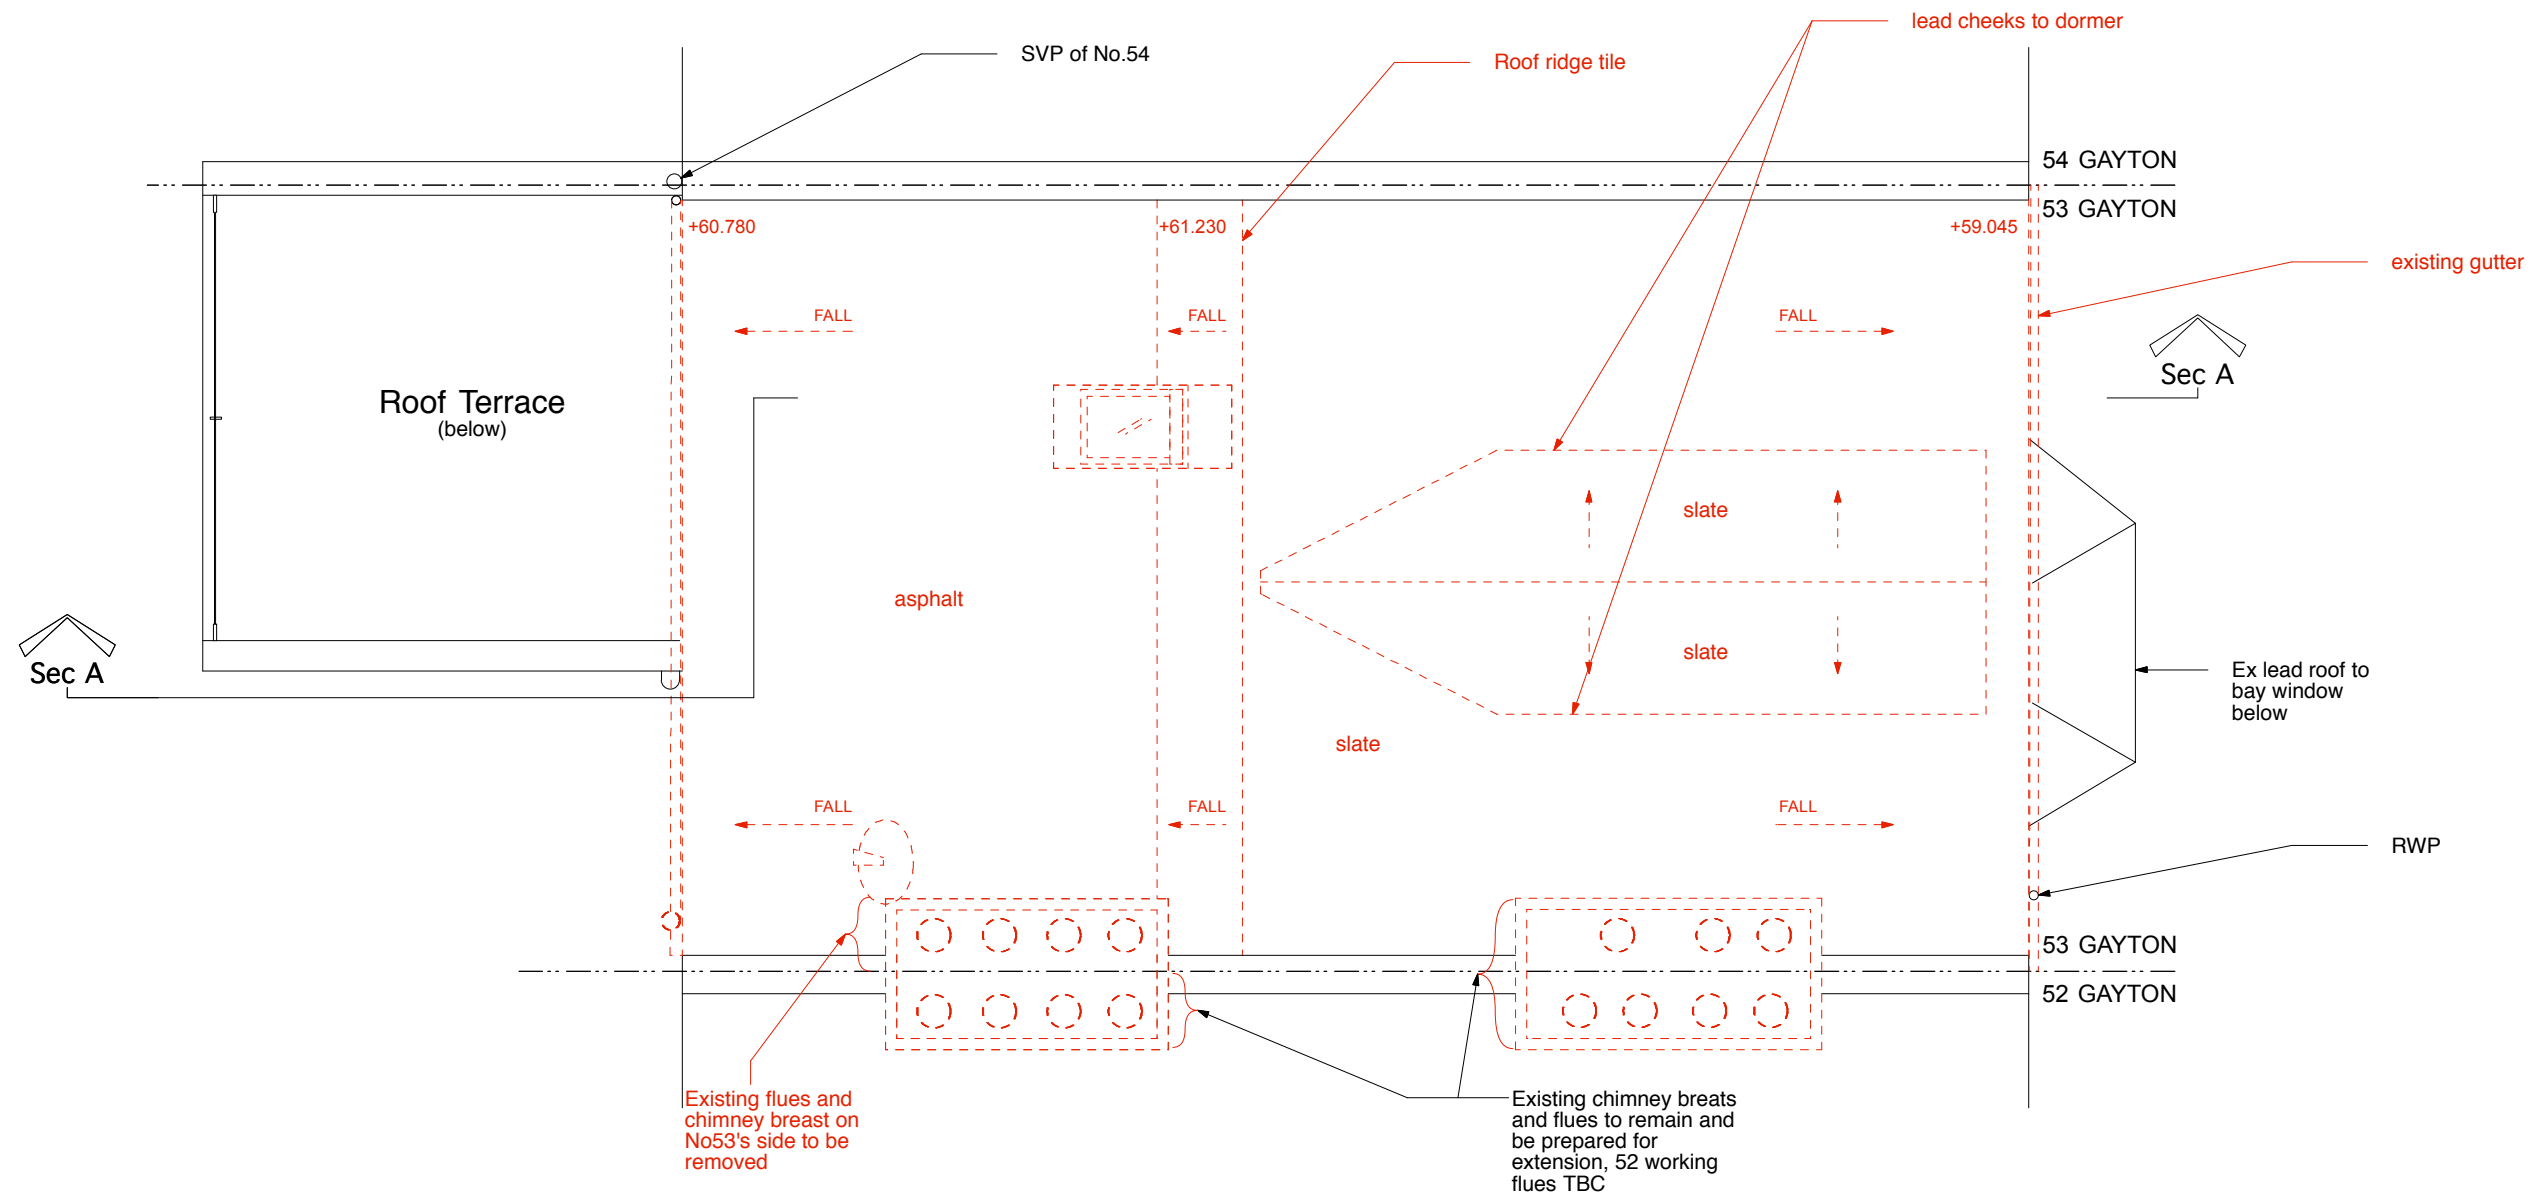

1

Existing Roof Plan

Scale: 1:50