


Contractors are not to scale dimensions from this drawing

Original size 100mm @ A1 Copyright A4 Design

Rev	Date	Drwn	Chkd	Desc
01	Dec-13	TB	SH	First Issue
02	FEB-14	TB	SH	Notes amended to Ground floor plan, wall omitted adjacent to service entrance.
03	May-14	TB	SH	Cycle store relocated
04	Sept-14	TB	SH	Notes added regarding fire escape doors and refuse areas.



97a

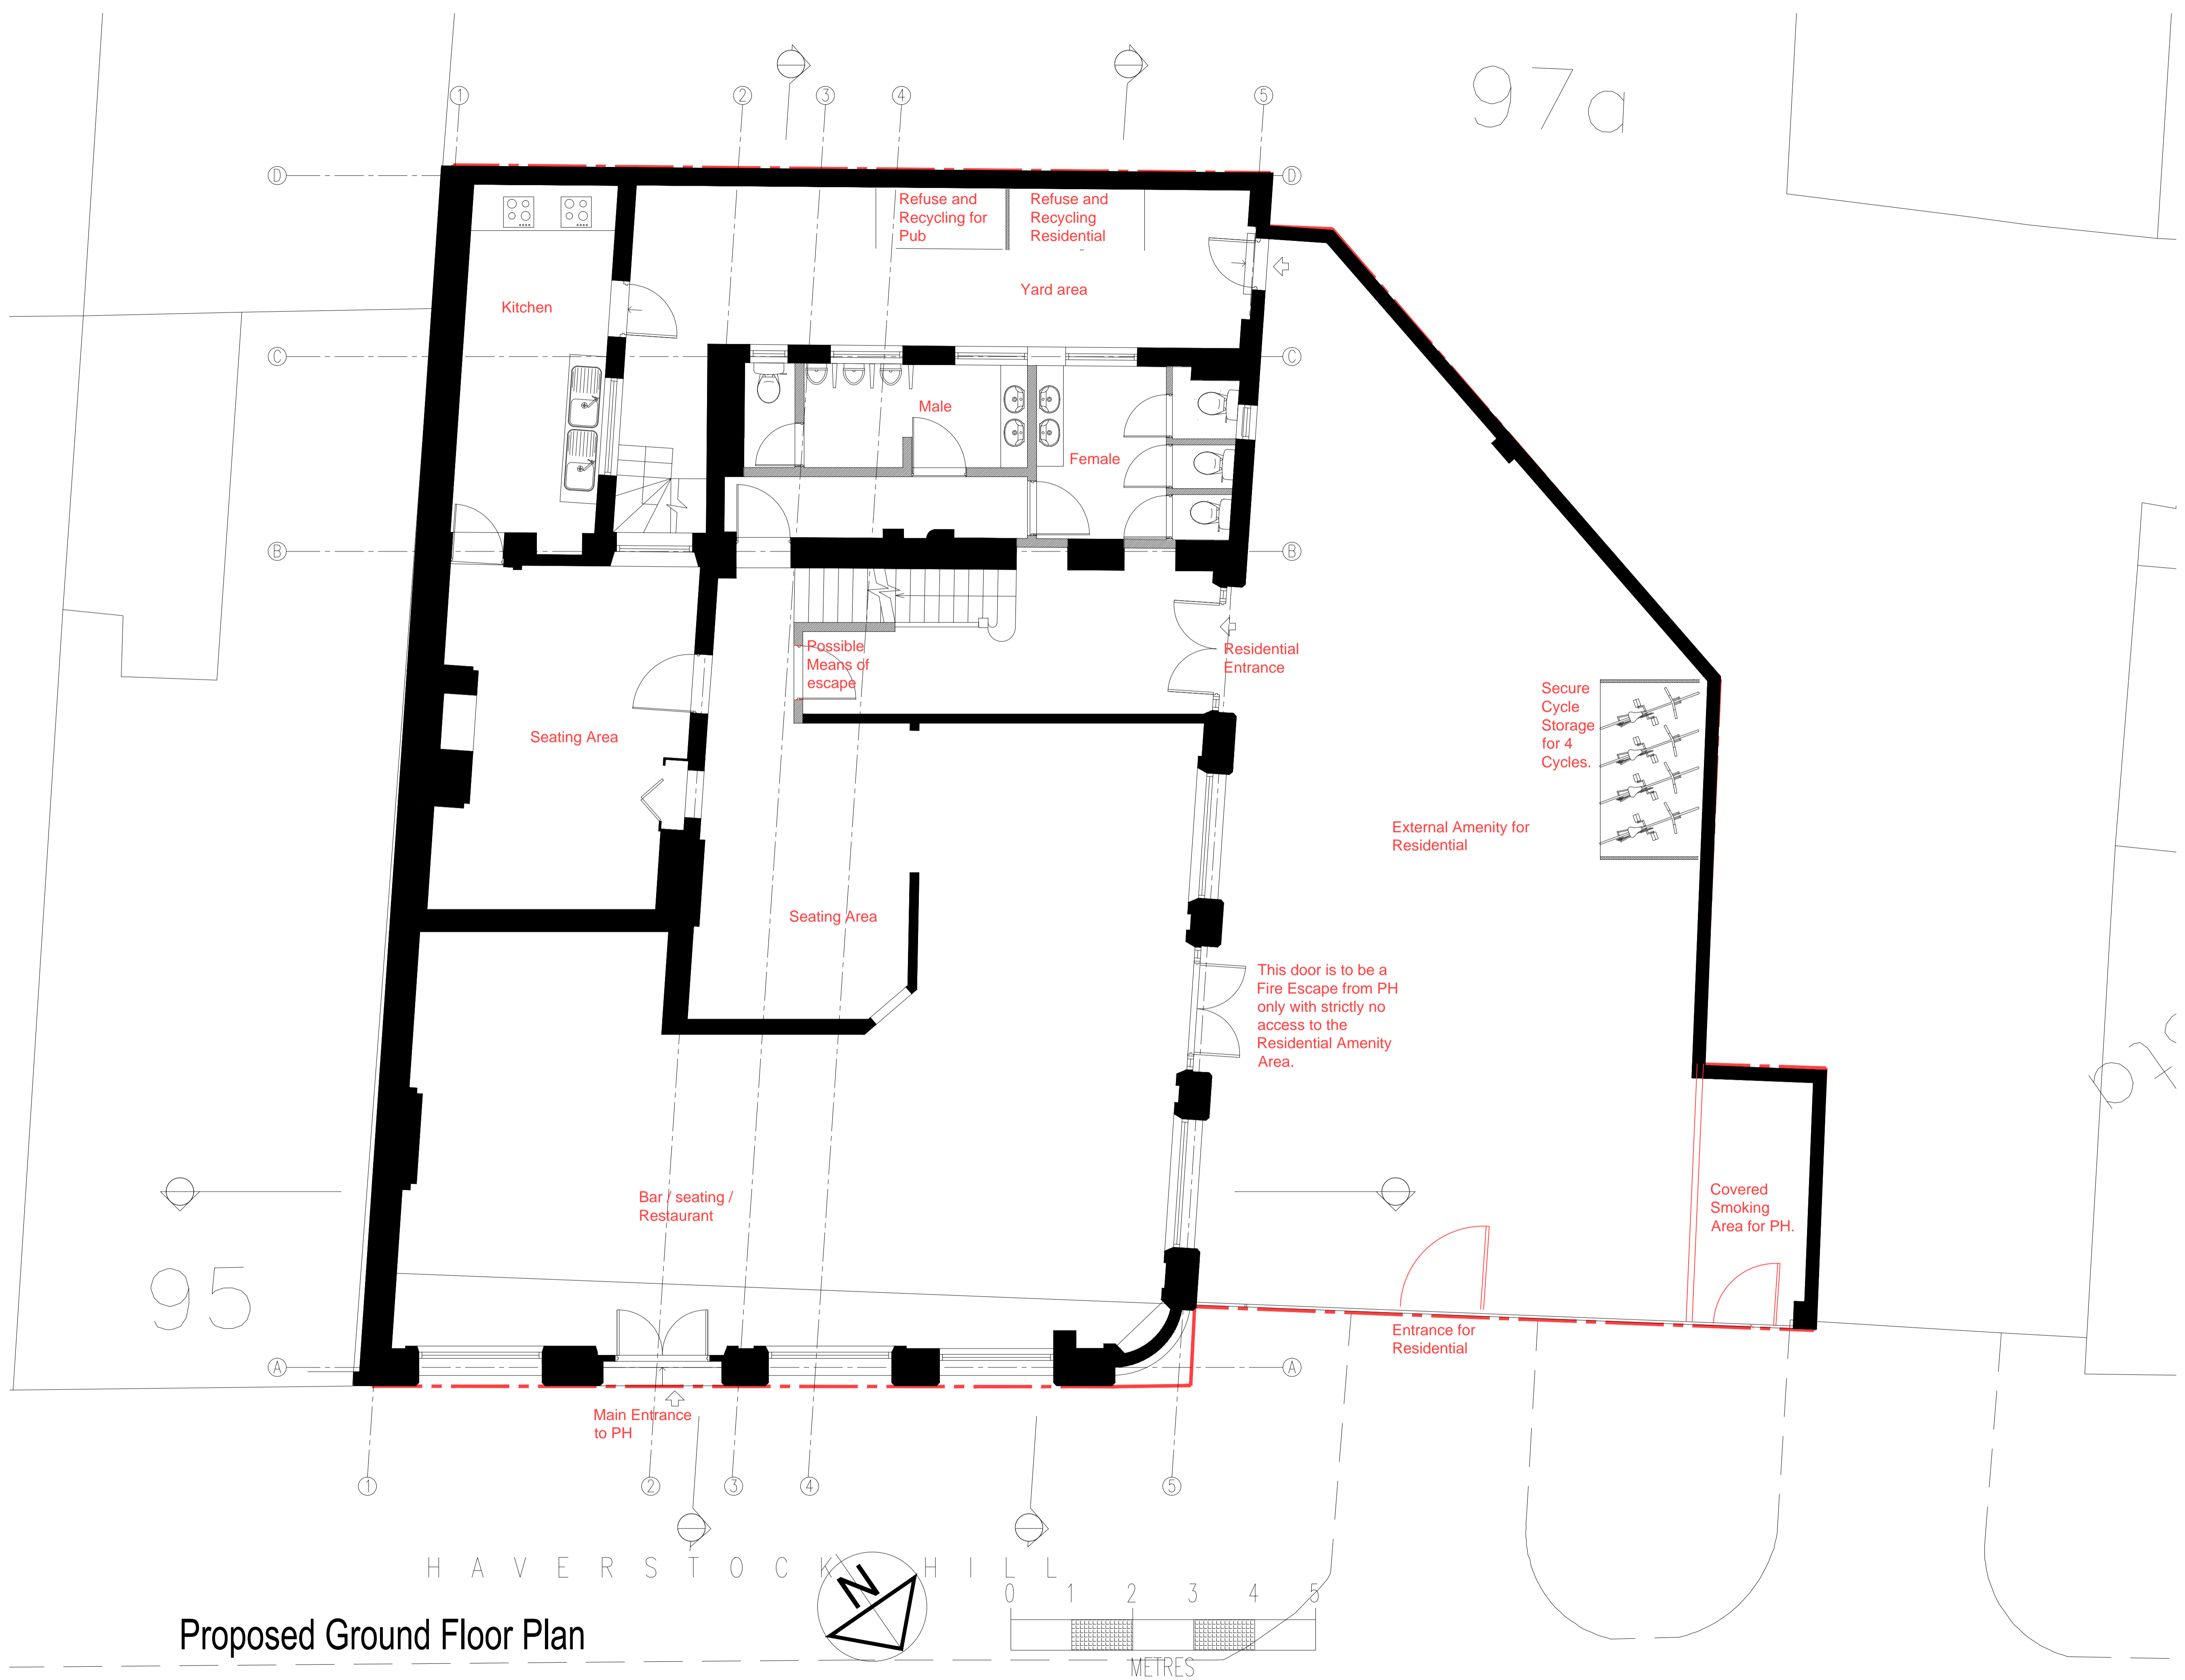

95

07c

# Proposed Ground Floor Plan

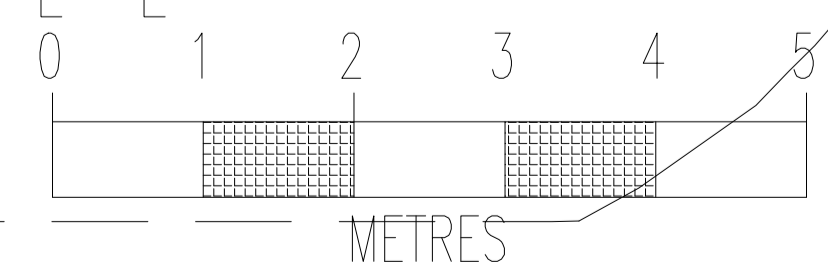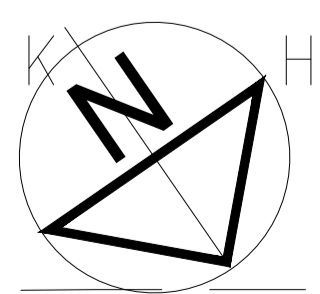

PROJECT TITLE	The Sir Richard Steele 97 Haverstock Hill, London NW3 4RL Faucet Inn Limited
DRAWING TITLE	Proposed Residential Plans Sheet 3 Ground Floor
DATE	Dec 2013
SCALE	1:50 @ A1 or 1:100 @ A3
DRAWN BY	TB
PROJECT NUMBER	20220
DRAWING NUMBER	20220-PL-014
REVISION	04
STATUS	Planning