


North Elevation



This door is to be a Fire Escape from PH only with strictly no access to the Residential Amenity Area.

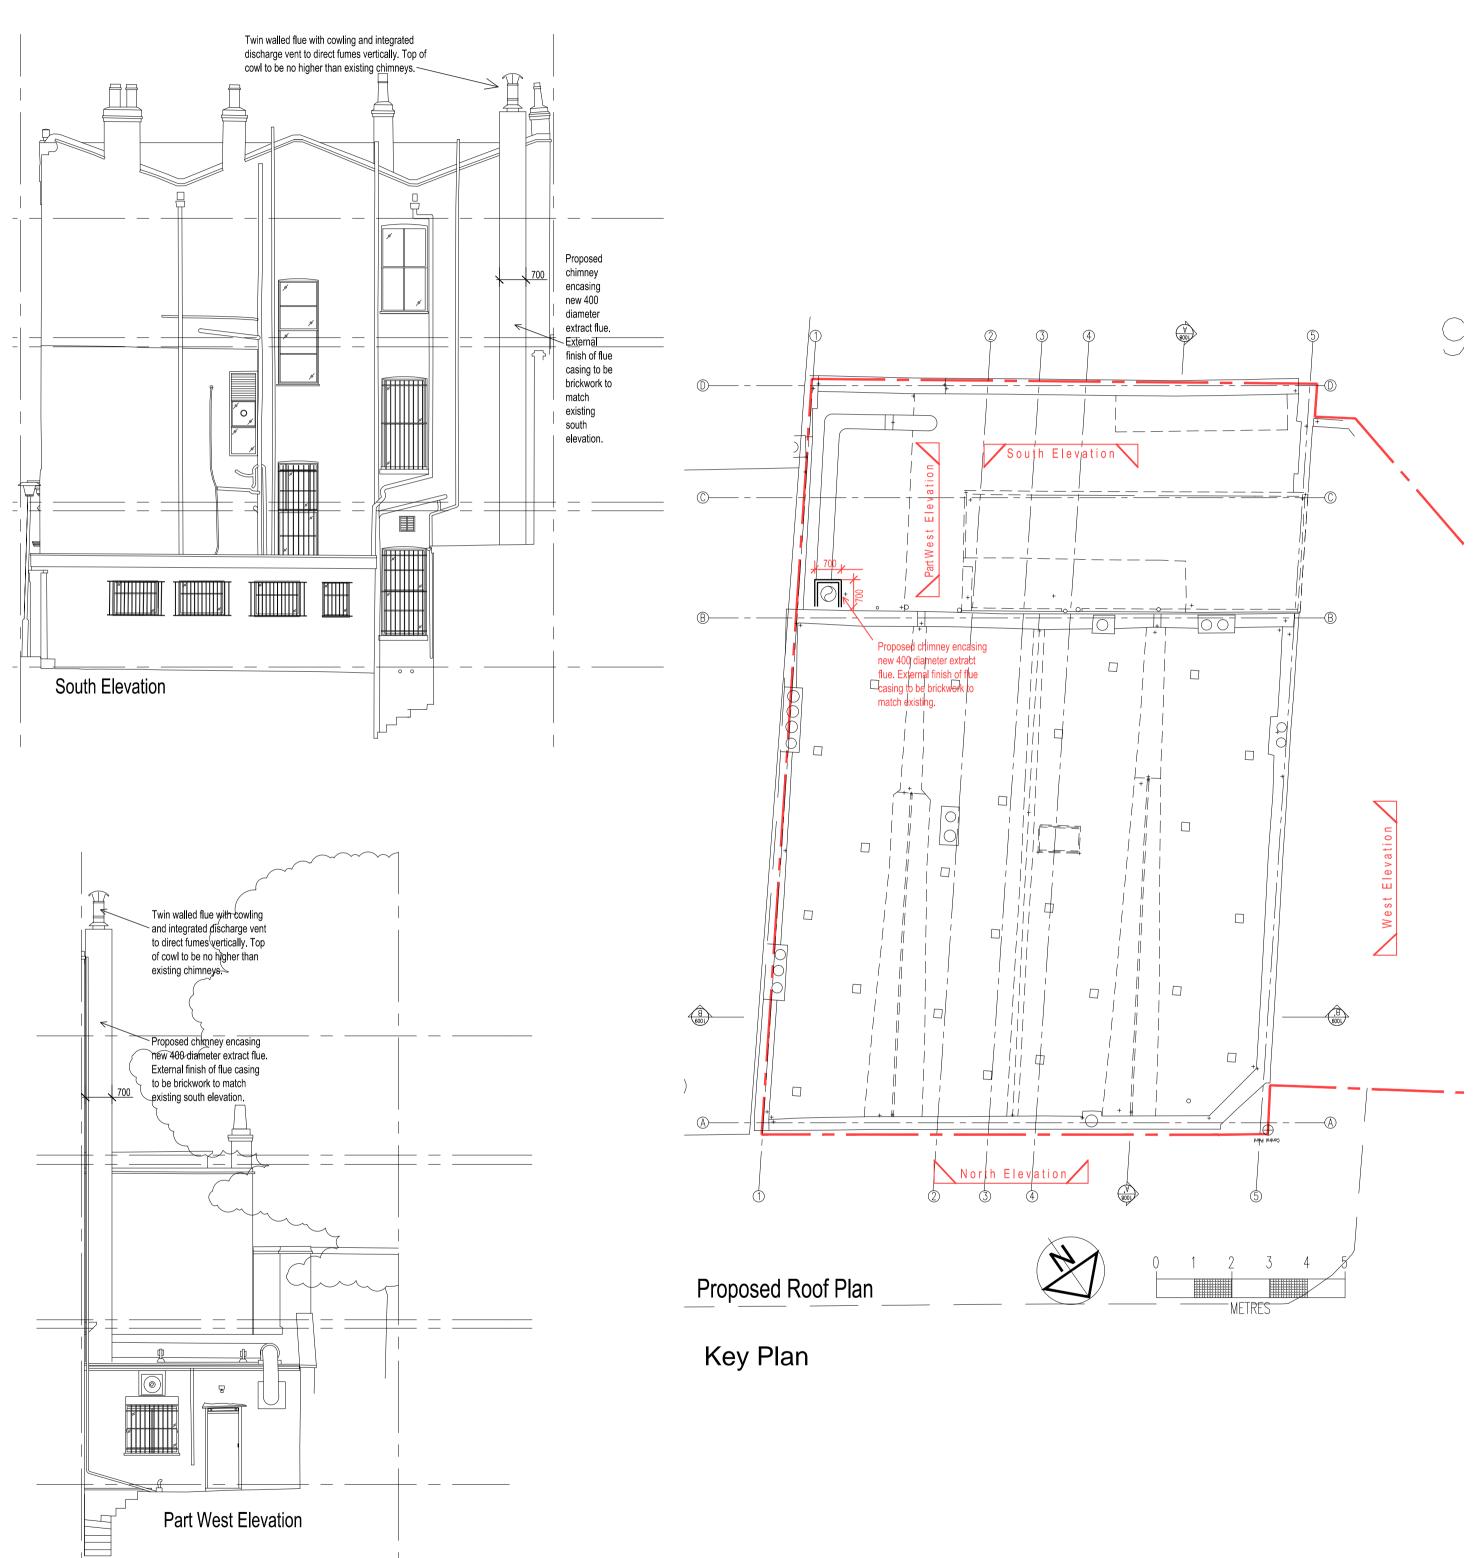

	Contractors are not to scale dimensions from this drawing					
$\langle$	Original size 100mm @ A1 Copyright A4 Design					$\triangleright$
	Rev	Date	Drwn	Chkd	Desc	
	01 02	Dec-13 Sept-14	ТВ ТВ	SH SH	First Issue Note added regarding fire escape doors.	

## **a**<sup>4</sup> design

## Architectura a4design.co.uk

PROJECT TITLE
The Sir Richard Steele

97 Haverstock Hill, London NW3 4RL

Faucet Inn Limited

DRAWING TITLE Proposed Residential Elevations

-

date Dec 2013

scale 1:100 @ A1 or 1:200 @ A3

DRAWN BY

ТВ

PROJECT NUMBER

DRAWING NUMBER

20220-PL-018

REVISION

02

status **Planning**