



PROPOSED REAR ELEVATION THROUGH WINTER GARDENS

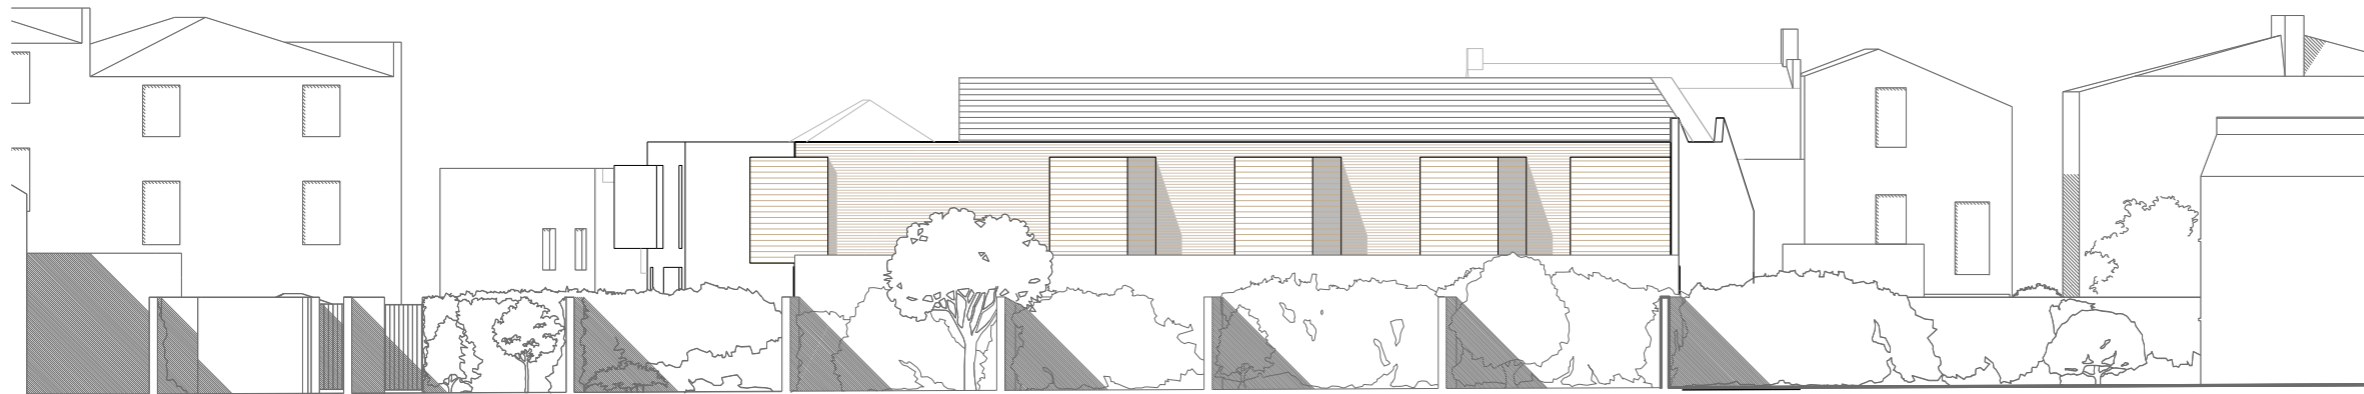


PROPOSED REAR ELEVATION FROM GARDENS TO EVANGELIST ROAD

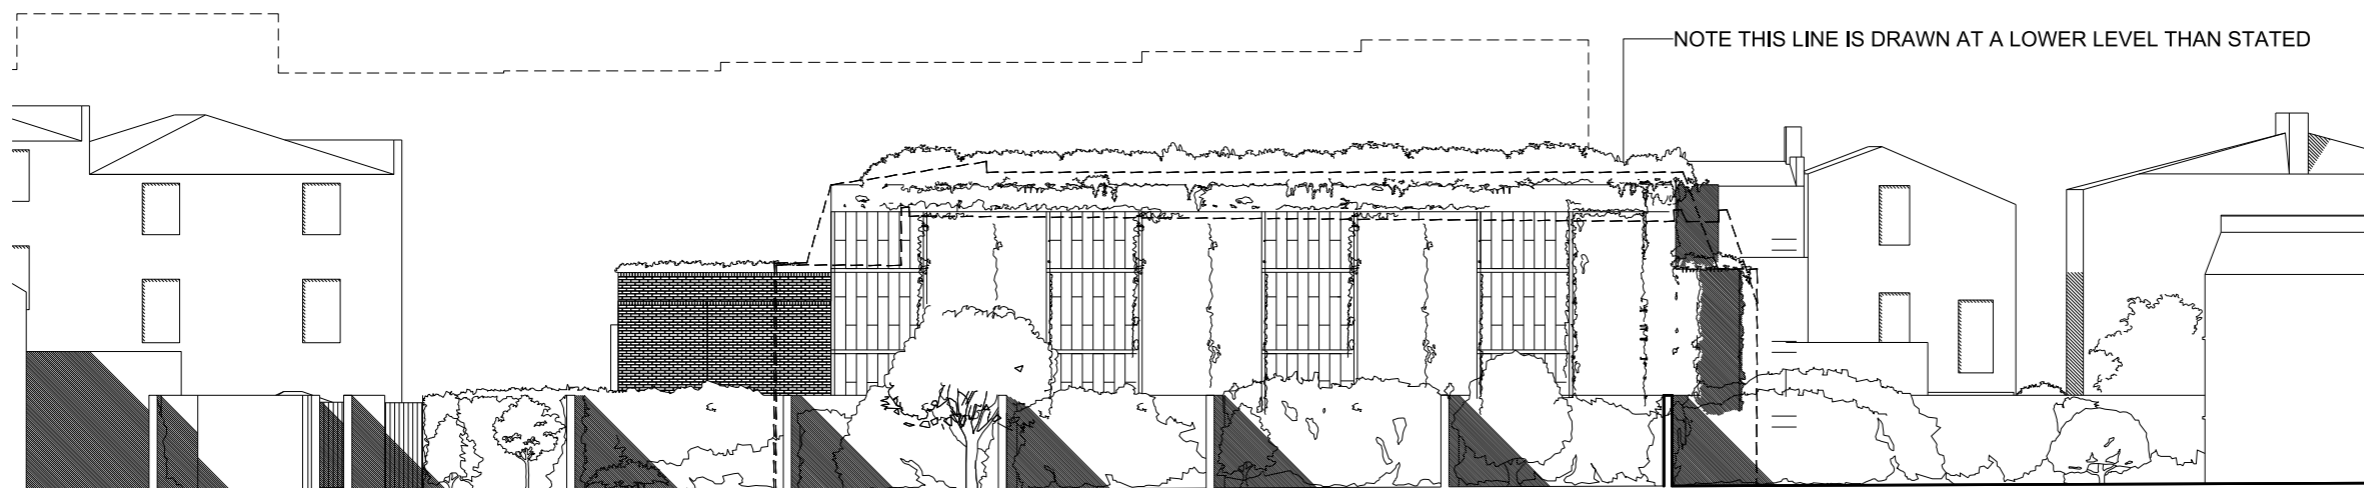

PREVIOUS ELEVATION FOR APPLICATION PA/13/1873

REVISION:

- A 28.07.2014 Notes on previous application added
- B 28.08.2014 Screen extended and rooflights opening amended

 

1-8 COLLEGE YARD, NW5 1NX, LONDON

Proposed North East Rear Elevation

PLANNING APPLICATION JULY 2014

**G M L Architects**

UNIT 3, 1-4 Christina Street, London, EC2A 4PA  
 Tel: 020 7729 9595 Fax: 020 7729 1801 info@gmlarchitects.co.uk  
 SCALE: 1:200@A3  
 ISSUED FOR: PLANNING  
 FIRST ISSUED: 11/07/2014 **4129/DA/021 B**