



NOTE:  
 No dimensions are to be scaled from this drawing.  
 All contractors must visit the site and be responsible  
 for taking and checking all dimensions relative to  
 this work.  
 The designer must be notified of any discrepancies  
 in writing.

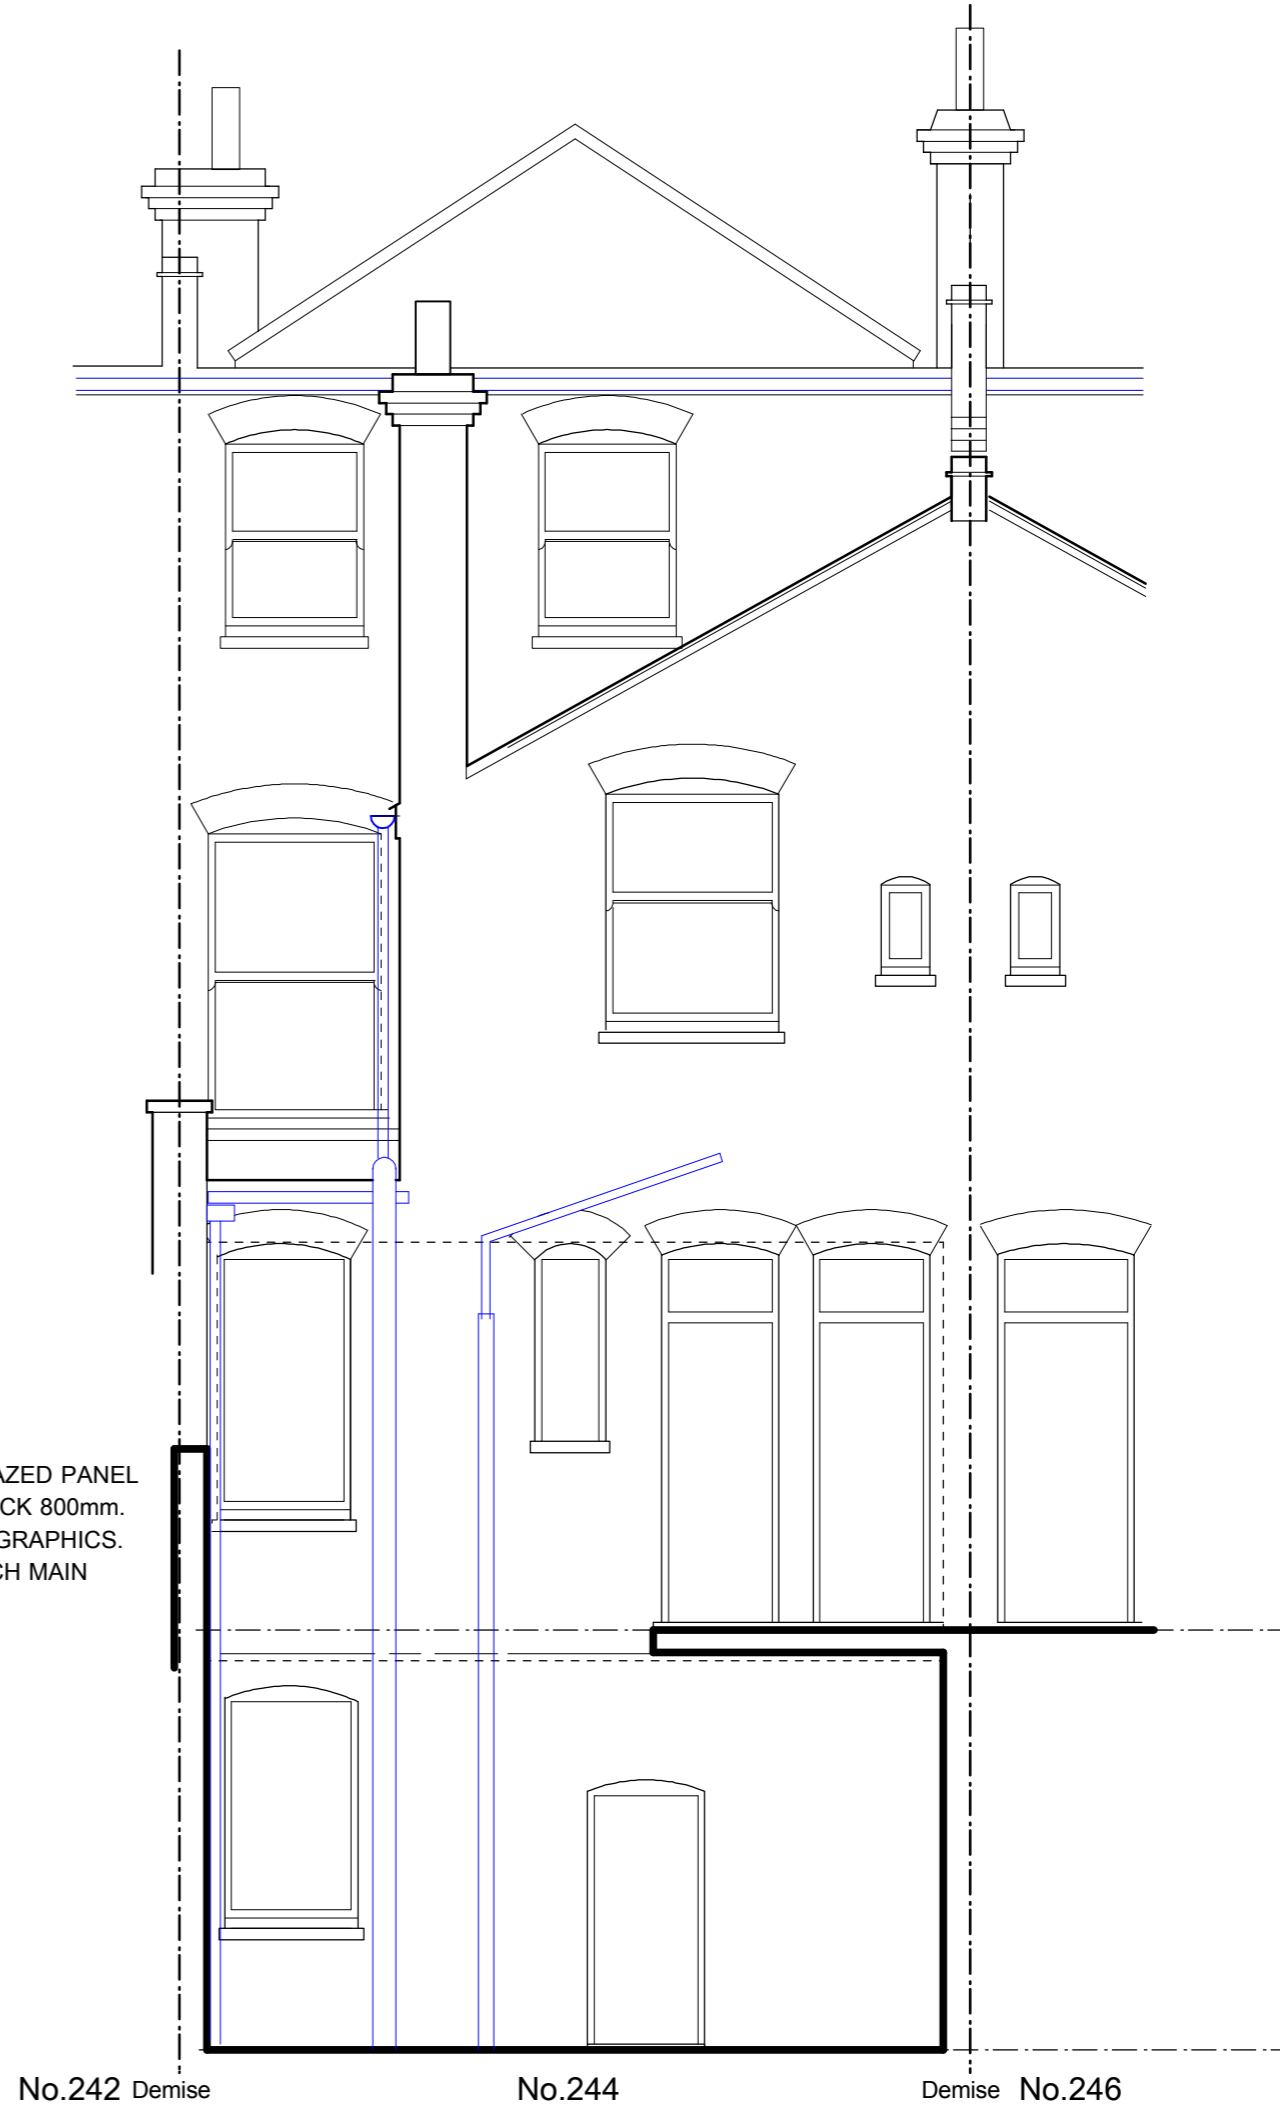

**PROPOSED FRONT ELEVATION 1:50**

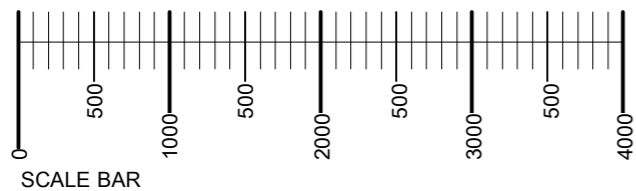

**PROPOSED REAR ELEVATION 1:50**

B	10/09/14	Removed signage notes
A	05/09/14	Revised note for bench
REVISIONS:		
 16 LAWRENCE COURT - 16th FLOOR ROAD RICHMOND UPON THAMES - TW9 1JF TEL: 07960 2962 8860 WWW.ATDESIGNARCH.COM		
CLIENT:		
<b>The          Hampstead Butcher          &amp; Providore</b>		
PROJECT:		
244 WEST END LANE WEST HAMPSTEAD LONDON NW6 1LG		
DRAWING TITLE:		
<b>PLANNING:          EXISTING ELEVATIONS</b>		
DRAWN BY:	SCALE:	
AT	1: 50 @ A3	
DATE:	DRAWN No.:	REV.
26/07/14	PL/202	B