



Meters




 Extent of site
 25A Fordwych Rd
 NW2 3TN

 Extent of buildings





NO DIMENSIONS TO BE SCALED
 OR TAKEN FROM DRAWINGS,
 ALL DIMS TO BE CHECKED ON
 SITE

DRAWING NUMBER E001		CONTACT Ivan McFie 07916 124910 designatedesignltd@gmail.com		Designate Design Ltd
DRAWING DATE 20 04 14		DRAWN IM		
REVISION		SITE LOCATION PLAN, 25A FORDWYCH RD		
SIZE A4	CLIENT P.KEEP& C.COOPER	PURPOSE Planning	SCALE 1:1250	

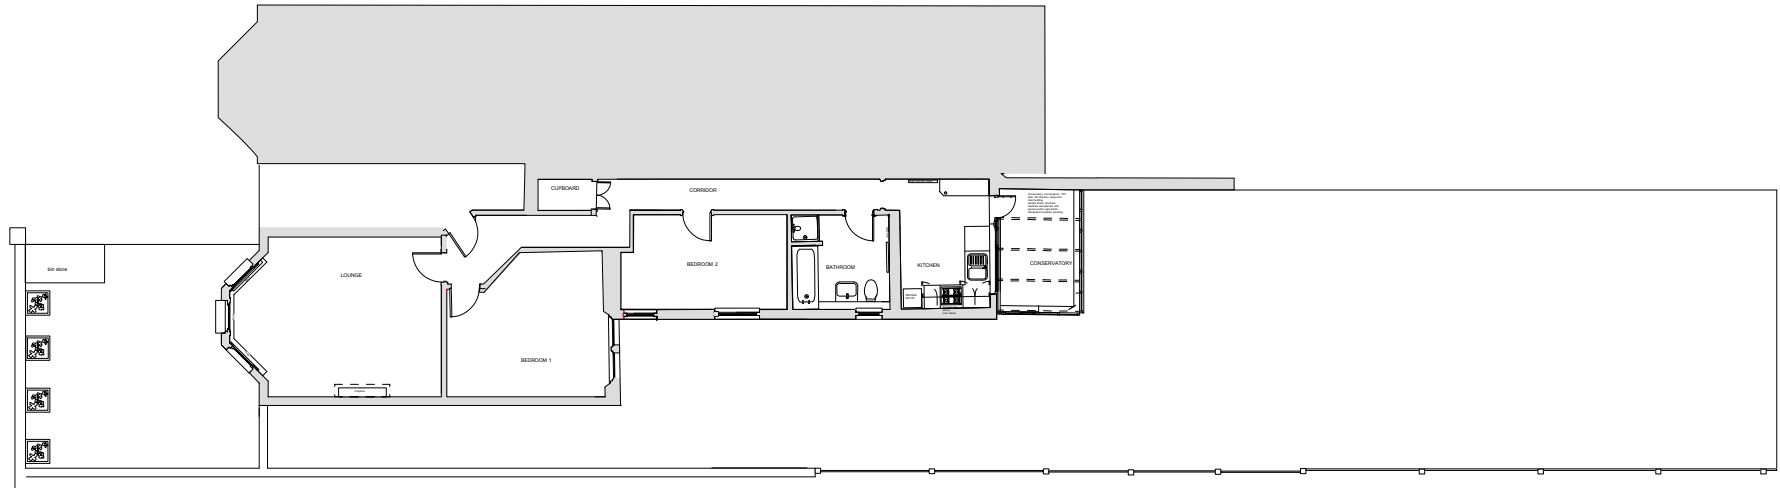


NO DIMENSIONS TO BE SCALED
OR TAKEN FROM DRAWINGS,
ALL DIMS TO BE CHECKED ON
SITE

DRAWING NUMBER E010		CONTACT Ivan McFie 07916 124910 designatedesignltd@gmail.com		Designate Design Ltd	
DRAWING DATE 08 01 14	DRAWN IM	TITLE SITE PLAN, 25A FORDWYCH RD			
REVISION		SIZE A4	CLIENT P.KEEP & C.COOPER	PURPOSE Planning	SCALE 1:200

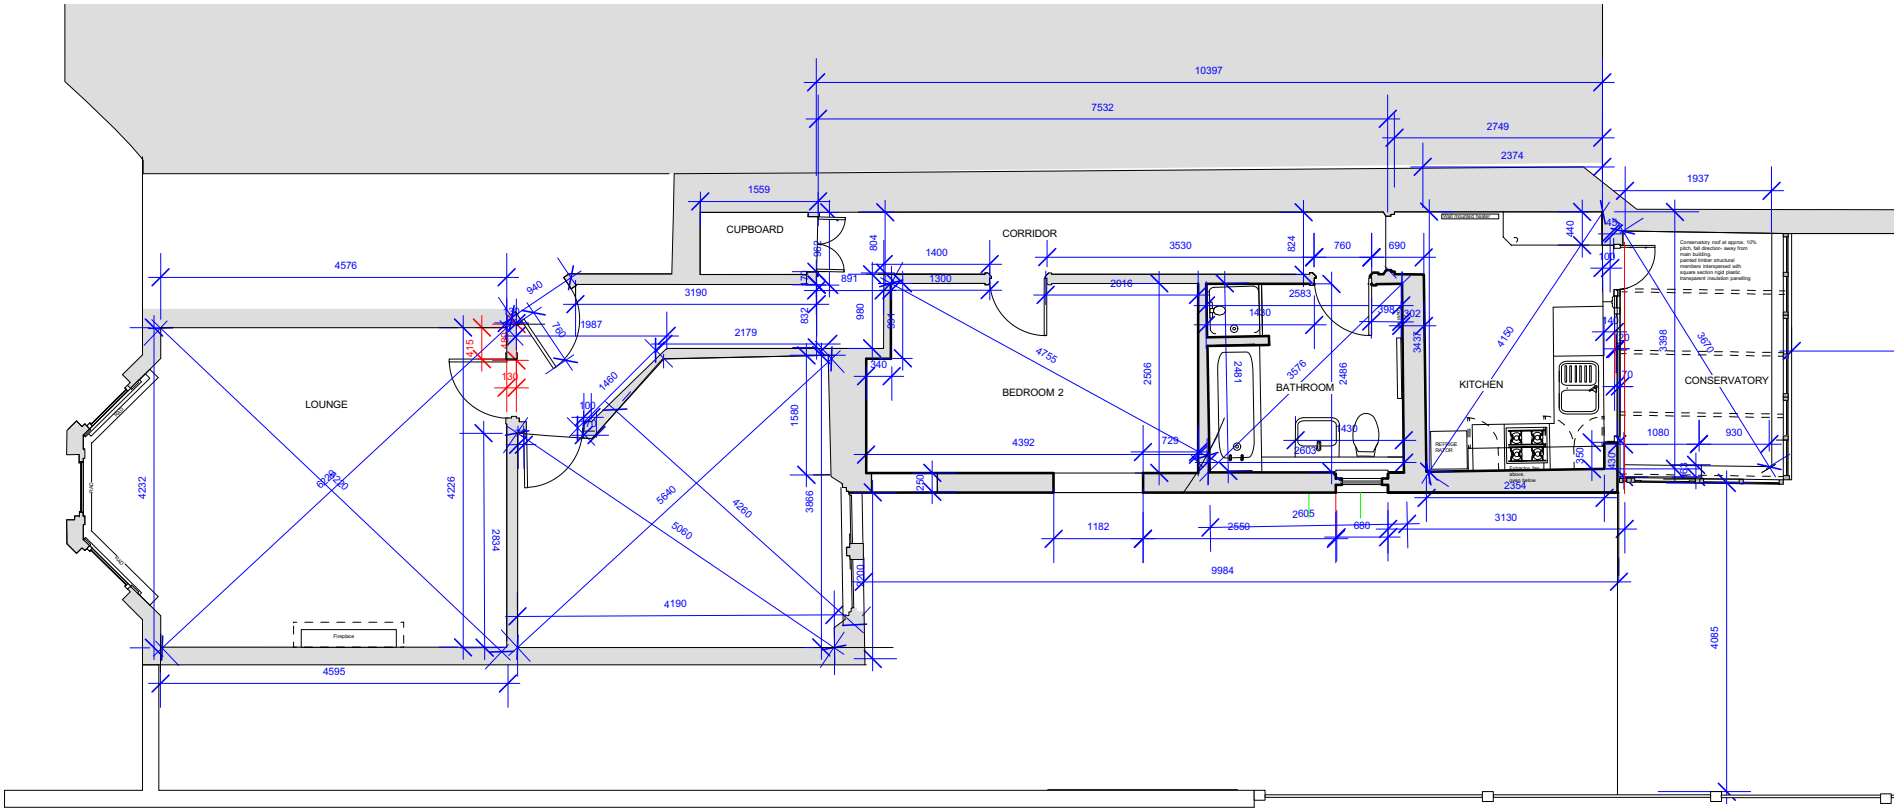 


NO DIMENSIONS TO BE SCALED
OR TAKEN FROM DRAWINGS,
ALL DIMS TO BE CHECKED ON
SITE

DRAWING NUMBER E100		CONTACT Ivan McFie 07916 124910 designatedesignltd@gmail.com		Designate Design Ltd	
DRAWING DATE 15 12 13	DRAWN IM	TITLE DIMENSIONED PLAN, 25A FORDWYCH RD			
REVISION		SIZE A4	CLIENT P.KEEP& C.COOPER	PURPOSE Planning	SCALE 1:100

 

NO DIMENSIONS TO BE SCALED
OR TAKEN FROM DRAWINGS,
ALL DIMS TO BE CHECKED ON
SITE




DRAWING NUMBER E170		CONTACT Ivan McFie 07916 124910 designatedesignltd@gmail.com		Designate Design Ltd	
DRAWING DATE 15 12 13		DRAWN IM			
REVISION		SIZE A4	CLIENT P.KEEP & C.COOPER	PURPOSE Planning	SCALE 1:100

 

NO DIMENSIONS TO BE SCALED
OR TAKEN FROM DRAWINGS.
ALL DIMS TO BE CHECKED ON
SITE



DRAWING NUMBER E171		CONTACT Ivan McFie 07916 124910 designatedesignltd@gmail.com		Designate Design Ltd	
DRAWING DATE 15 12 13		DRAWN IM			
REVISION		SIZE A3	CLIENT P.KEEP & C.COOPER	PURPOSE Planning	SCALE 1:100

1 GF
1:100

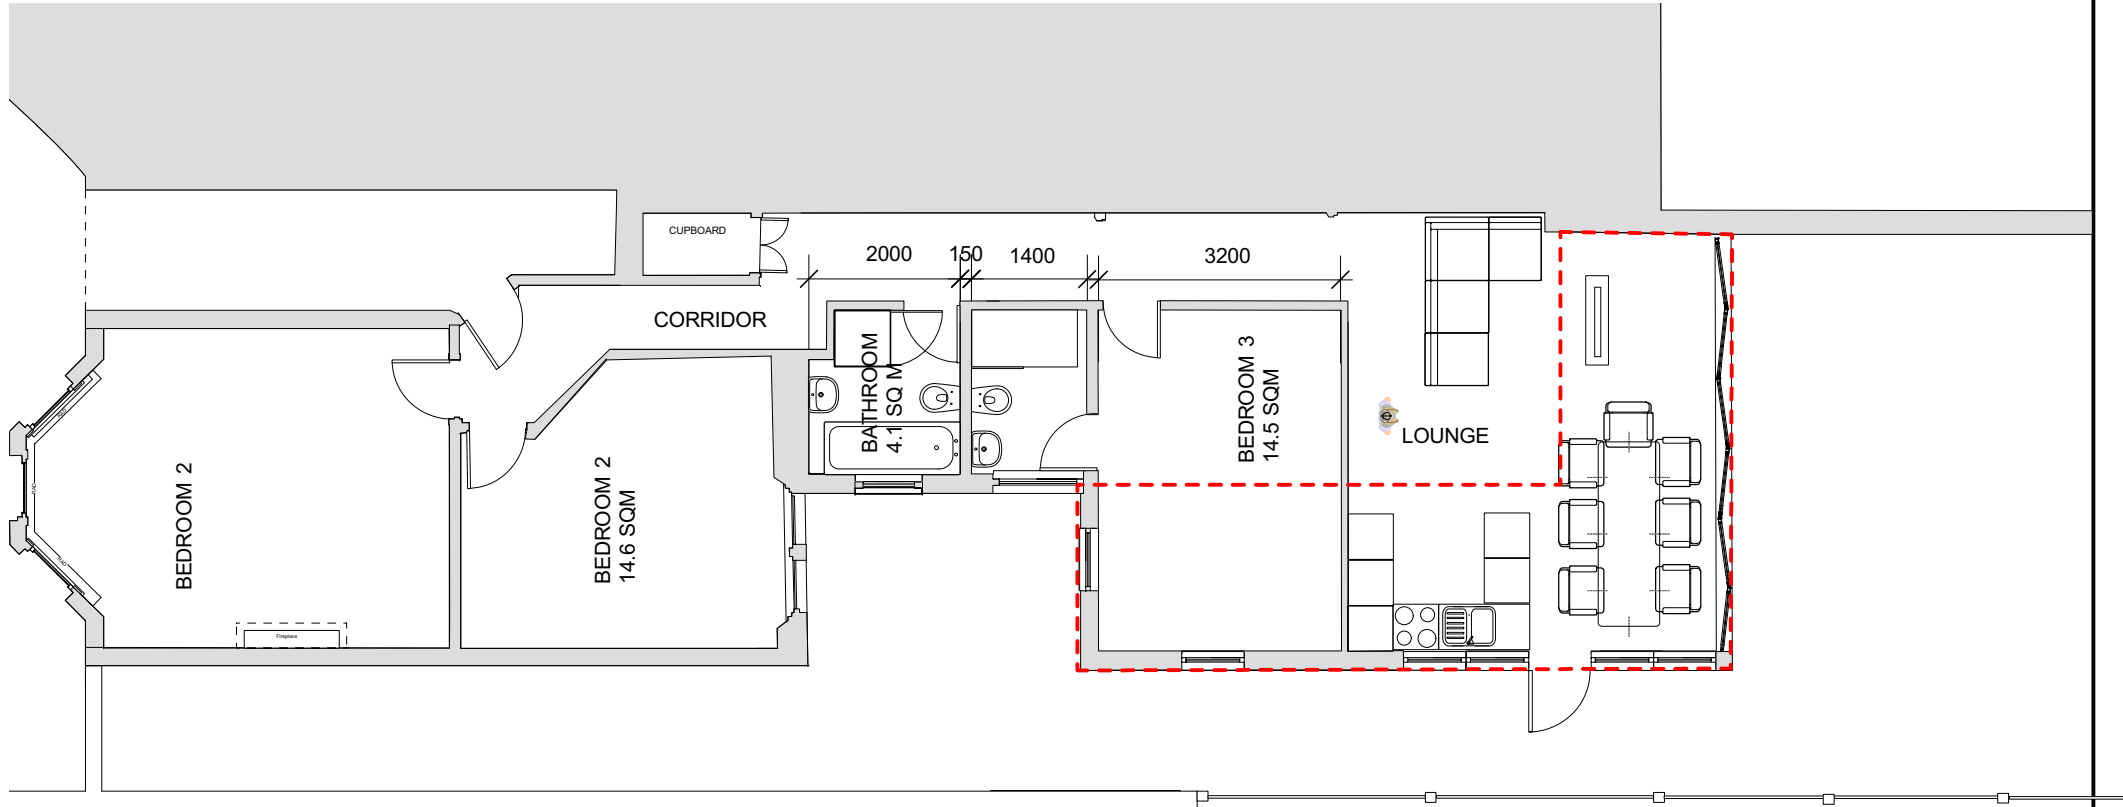  


NO DIMENSIONS TO BE SCALED
OR TAKEN FROM DRAWINGS.
ALL DIMS TO BE CHECKED ON
SITE

DRAWING NUMBER P100		CONTACT Ivan McFie 07916 124910 designatedesignltd@gmail.com		Designate Design Ltd	
DRAWING DATE 20 03 14		DRAWN IM			
REVISION A 23 07 14 Extension lengthened		SIZE A4	CLIENT P.KEEP& C.COOPER	PURPOSE Planning	SCALE 1:100

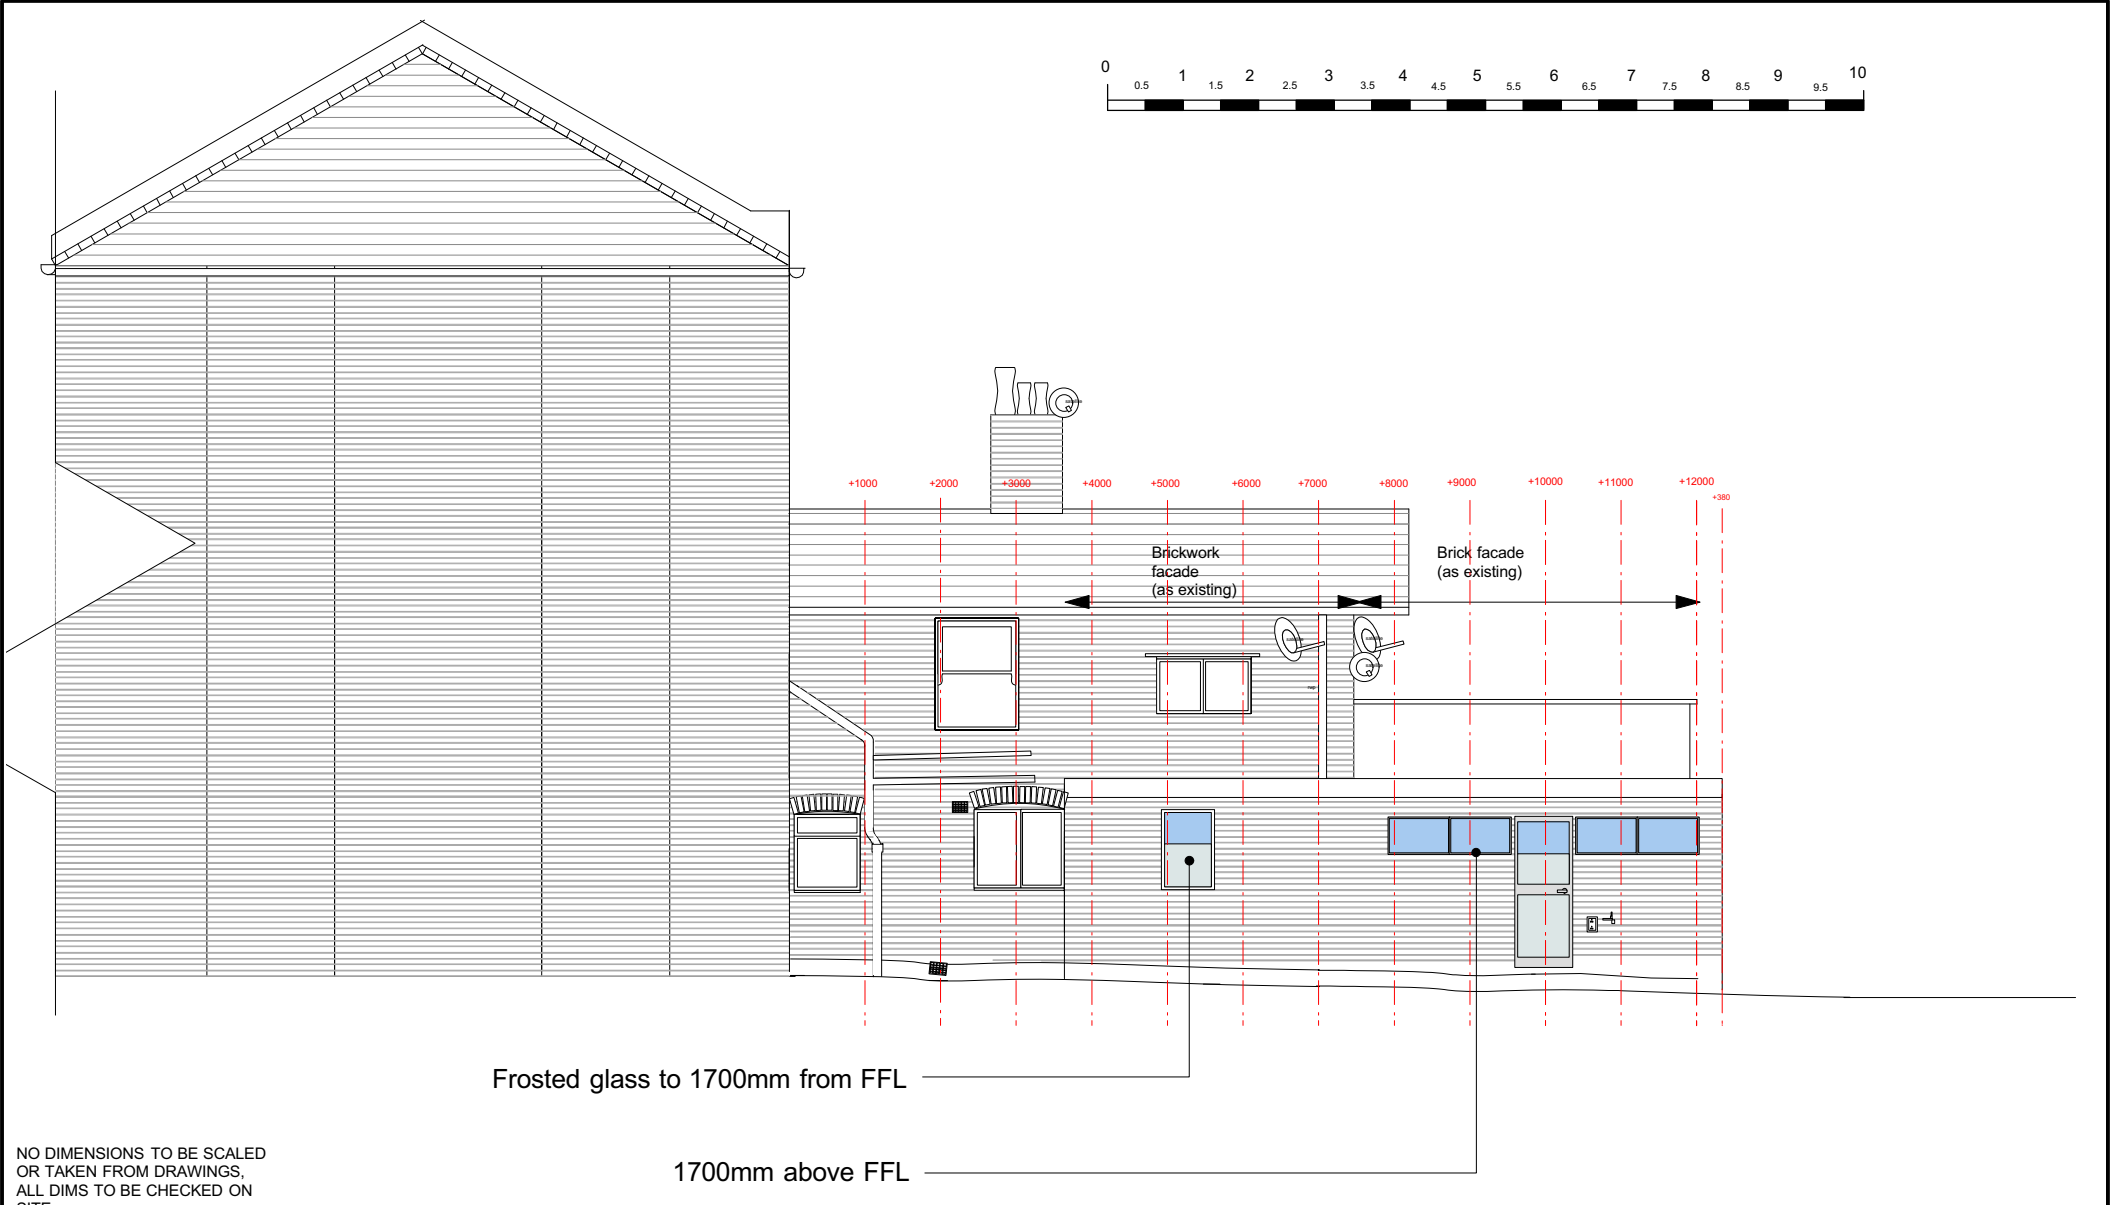 

NO DIMENSIONS TO BE SCALED
OR TAKEN FROM DRAWINGS.
ALL DIMS TO BE CHECKED ON
SITE

DRAWING NUMBER P171		CONTACT Ivan McFie 07916 124910 designatedesignltd@gmail.com		Designate Design Ltd	
DRAWING DATE 20 03 14		DRAWN IM			
REVISION A 23 07 14 Extension lengthened		SIZE A4	CLIENT P.KEEP& C.COOPER	PURPOSE Planning	SCALE 1:100

 


NO DIMENSIONS TO BE SCALED
OR TAKEN FROM DRAWINGS.
ALL DIMS TO BE CHECKED ON
SITE

DRAWING NUMBER P170		CONTACT Ivan McFie 07916 124910 designatedesignltd@gmail.com		Designate Design Ltd	
DRAWING DATE 20 03 14		DRAWN IM			
REVISION A 23 07 14 Extension lengthened		SIZE A4	CLIENT P.KEEP& C.COOPER	PURPOSE Planning	SCALE 1:100

1

EXISTING ROOF PLAN


1:200

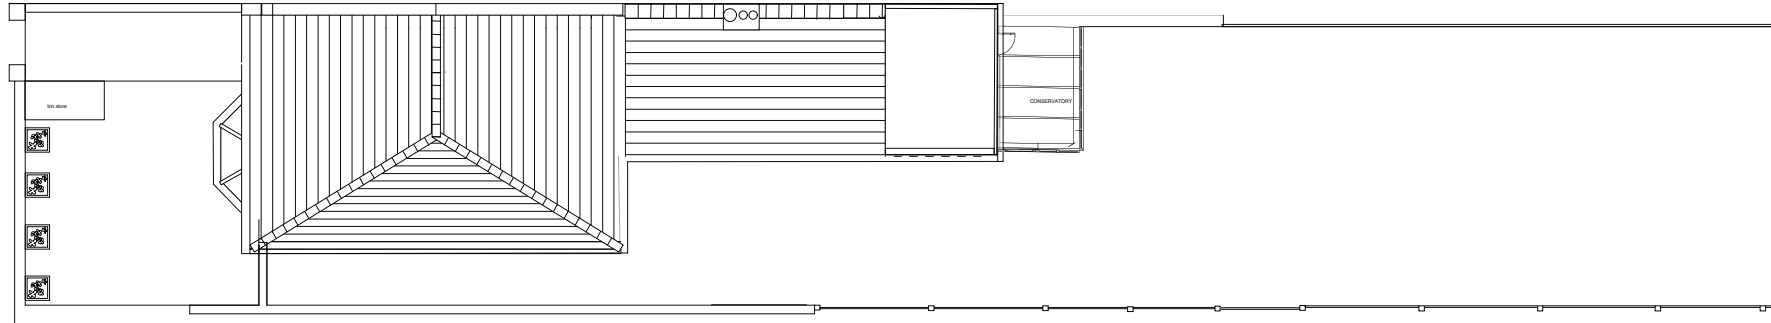

2



PROPOSED ROOF PLAN

1:200

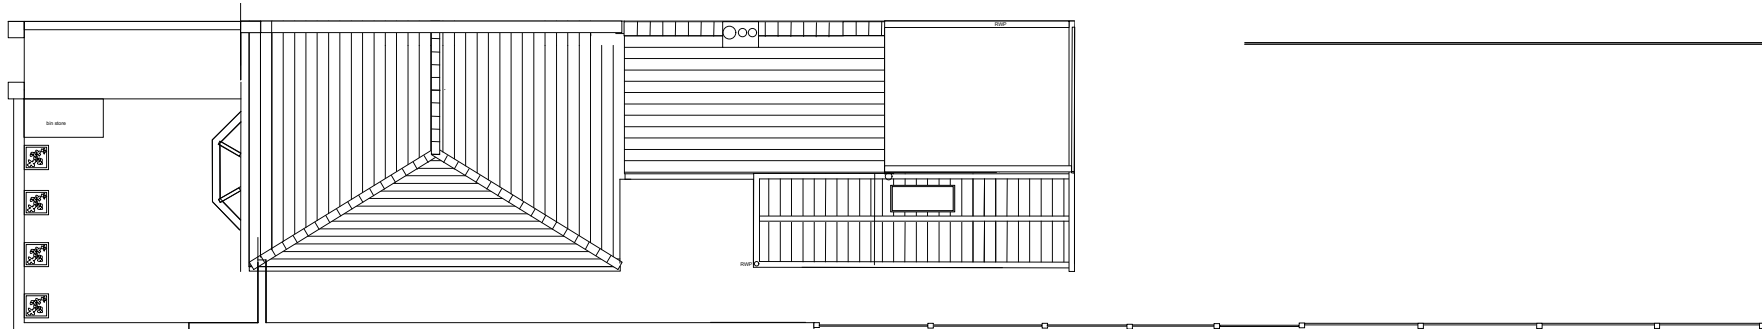



NO DIMENSIONS TO BE SCALED
OR TAKEN FROM DRAWINGS,
ALL DIMS TO BE CHECKED ON
SITE

DRAWING NUMBER P1000		CONTACT Ivan McFie 07916 124910 designatedesignltd@gmail.com		Designate Design Ltd	
DRAWING DATE 20 03 14		DRAWN IM			
REVISION A 23 07 14 Extension lengthened		SIZE A4	CLIENT P.KEEP& C.COOPER	PURPOSE Planning	SCALE 1:200

  

NO DIMENSIONS TO BE SCALED
OR TAKEN FROM DRAWINGS,
ALL DIMS TO BE CHECKED ON
SITE

DRAWING NUMBER P1151		CONTACT Ivan McFie 07916 124910 designatedesignltd@gmail.com		Designate Design Ltd	
DRAWING DATE 05 04 14		DRAWN IM			
REVISION A 23 07 14 Extension lengthened		SIZE A4	CLIENT P.KEEP& C.COOPER	PURPOSE Planning	SCALE 1:200

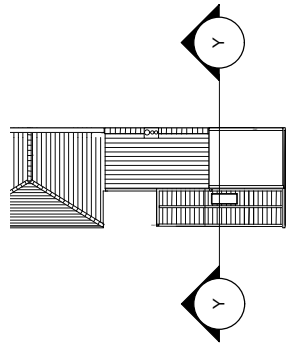 

NO DIMENSIONS TO BE SCALED
OR TAKEN FROM DRAWINGS,
ALL DIMS TO BE CHECKED ON
SITE

DRAWING NUMBER P1150		CONTACT Ivan McFie 07916 124910 designatedesignltd@gmail.com		Designate Design Ltd	
DRAWING DATE 05 04 14		DRAWN IM			
REVISION A 23 07 14 Extension lengthened		SIZE A4	CLIENT P.KEEP & C.COOPER	PURPOSE Planning	SCALE 1:100