


- NOTES:
- Proposed
 - Proposed Replacement Window
 - Site boundary

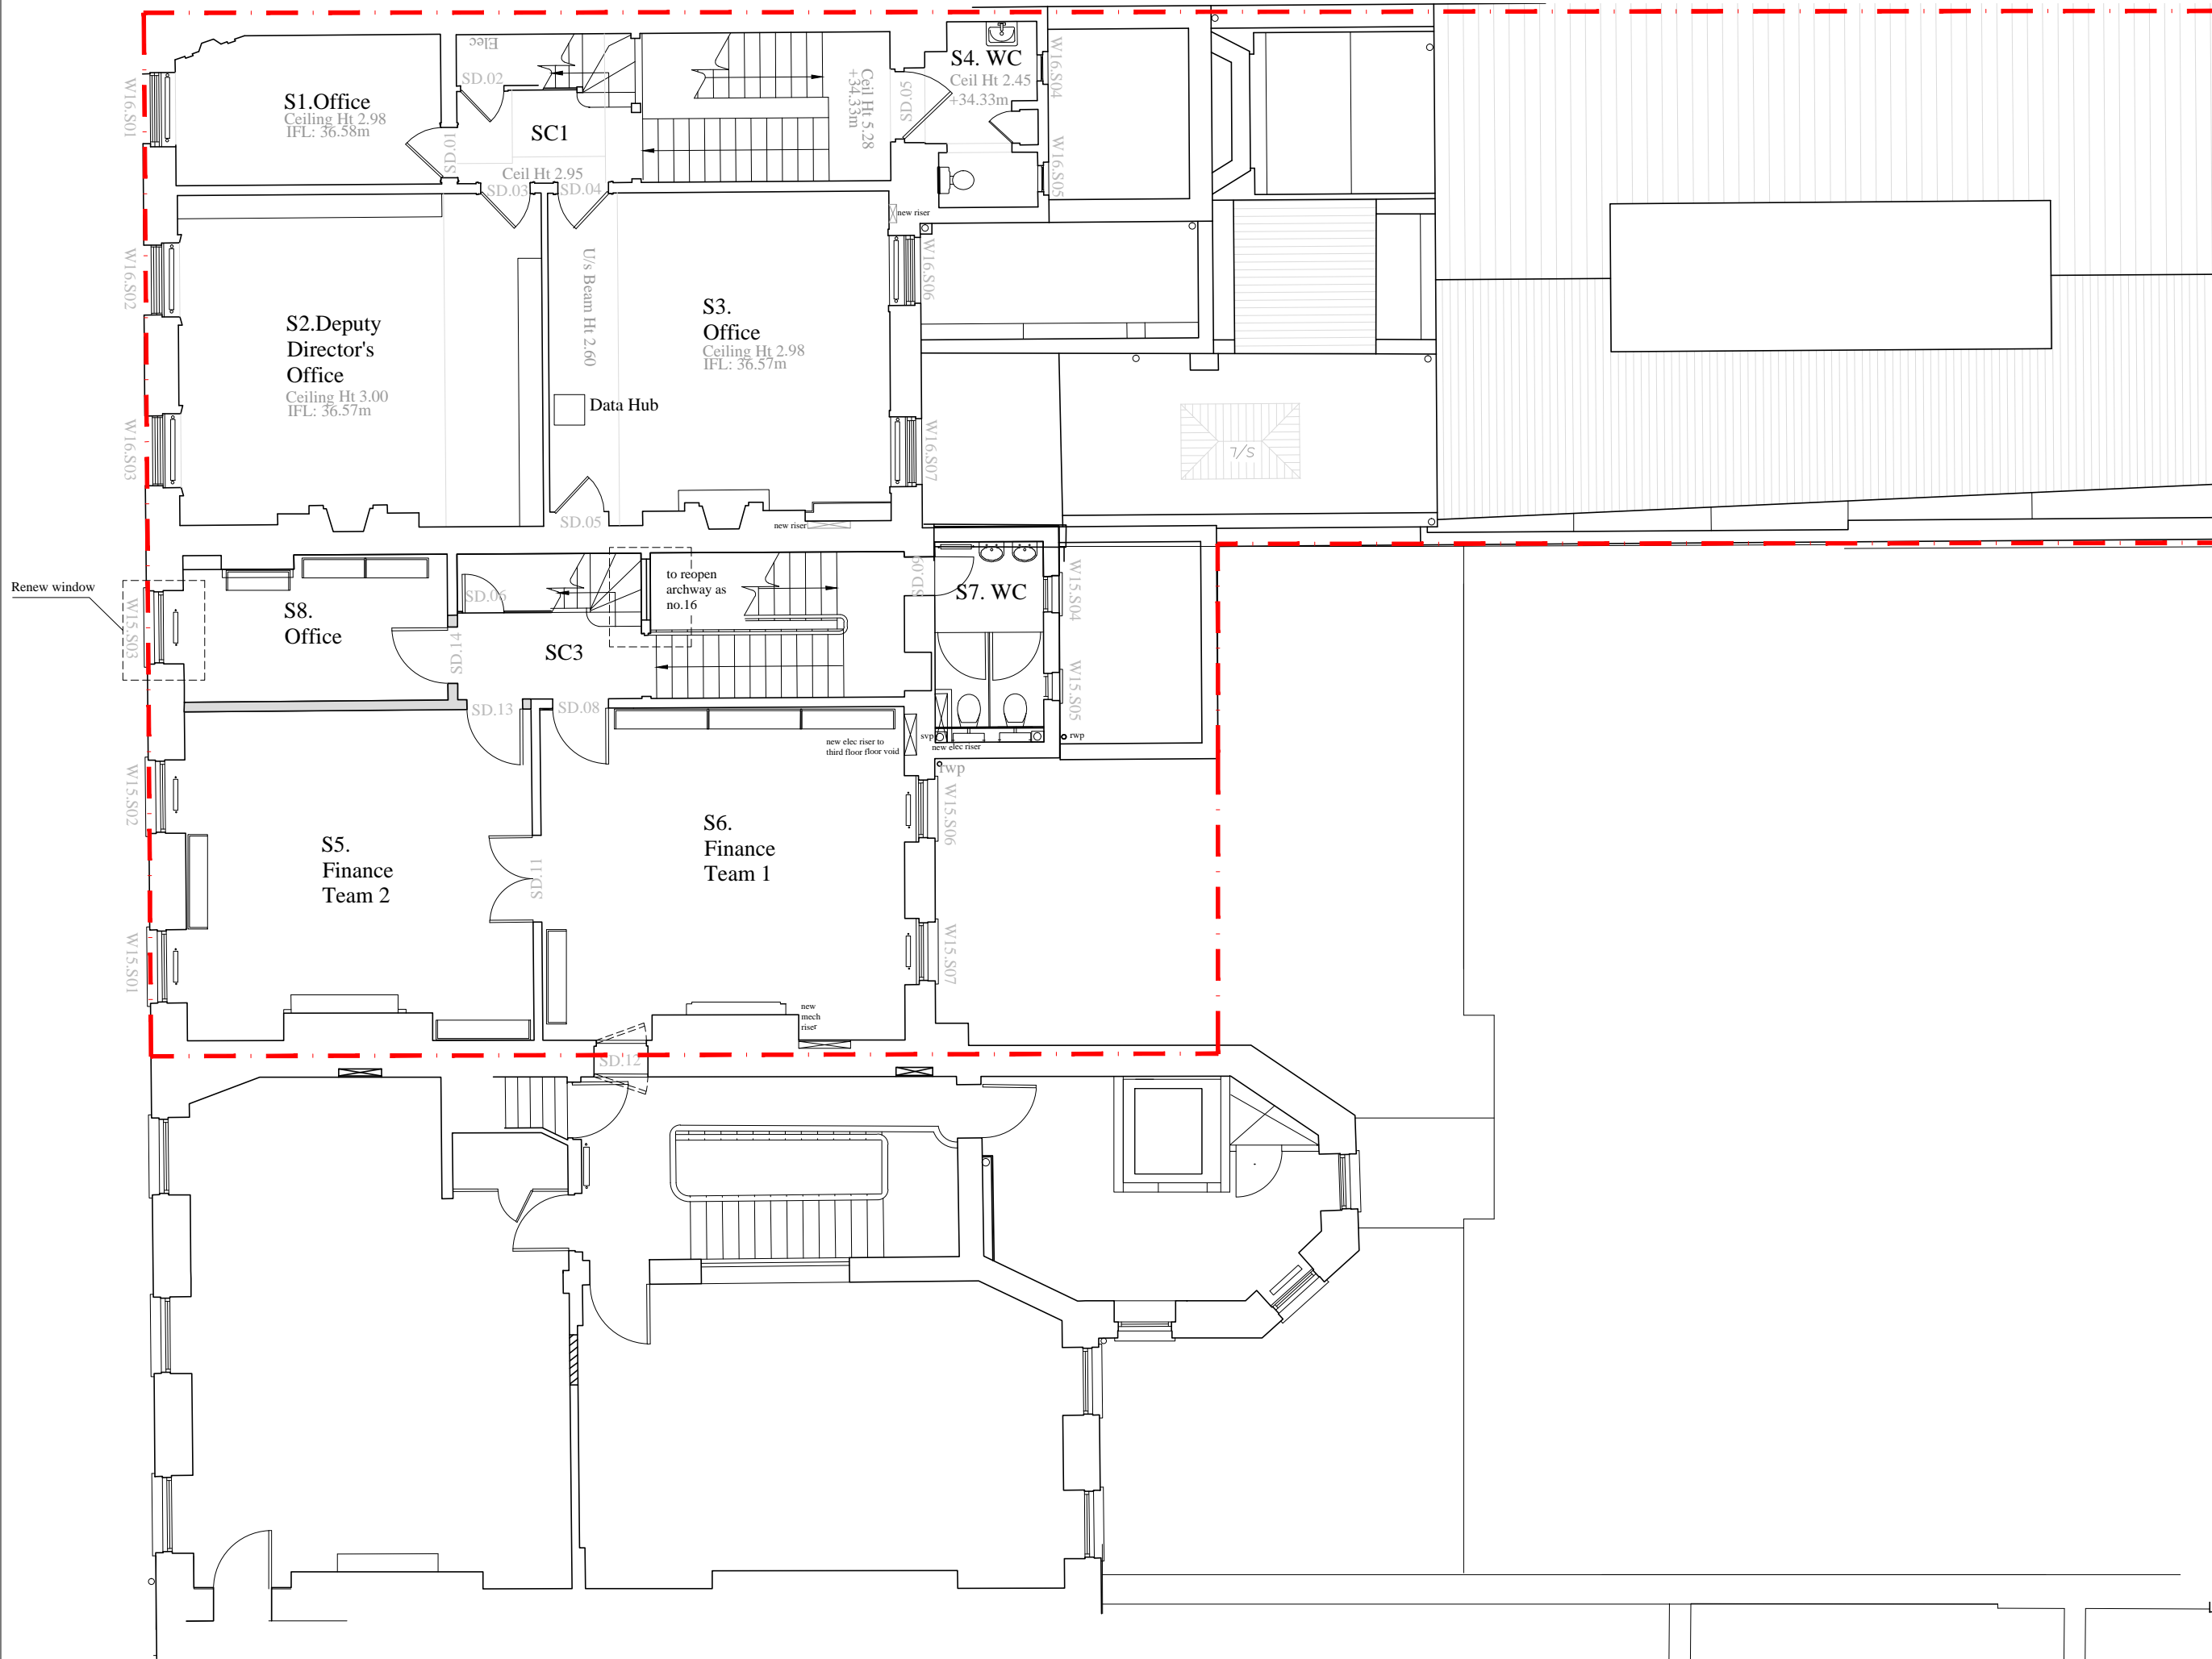

REVISIONS:
A - 18.07.14
B - 12.08.14

PAUL MELLON CENTRE
 15 & 16 BEDFORD SQUARE
 PROPOSED - SECOND FLOOR PLAN

DRAWING NO:
208B

SCALE: 1:100@A3	DATE: 12.08.14
--------------------	-------------------

WRIGHT & WRIGHT ARCHITECTS