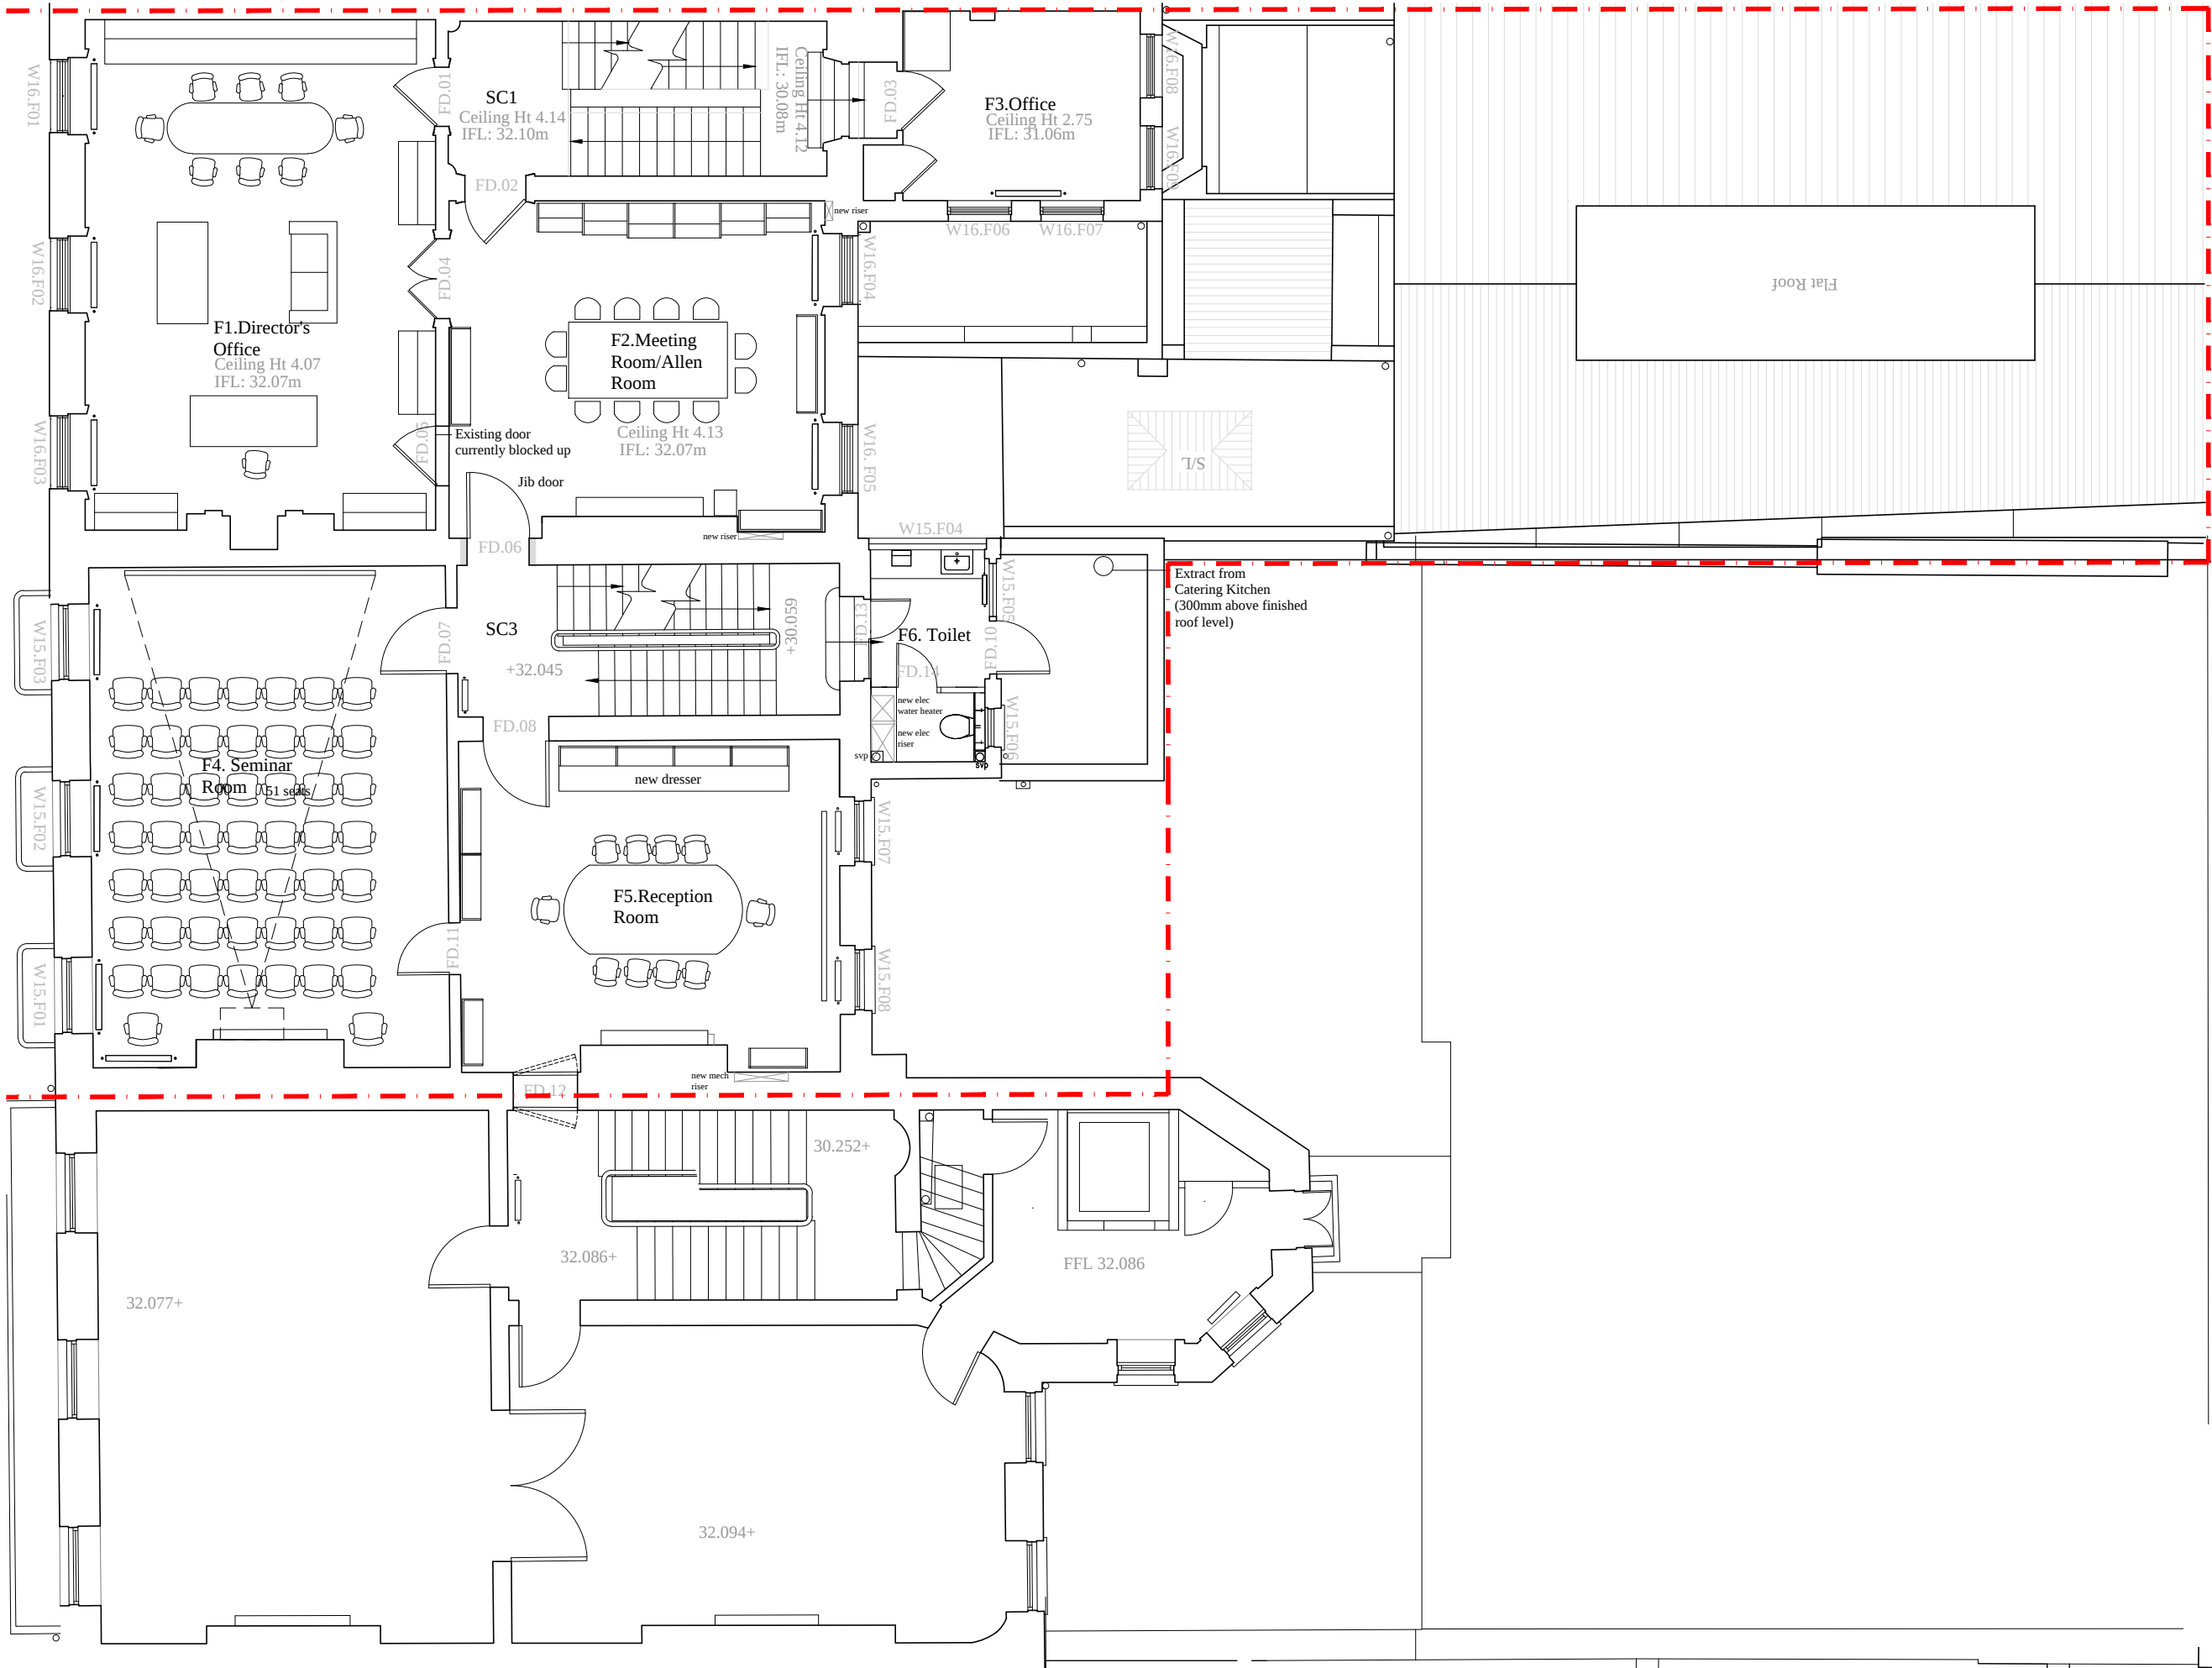


NOTES:

 **Proposed**

 **Site boundary**

REVISIONS:

A - 18.07.14

B - 12.08.14

PAUL MELLON CENTRE

15 & 16 BEDFORD SQUARE
PROPOSED - FIRST FLOOR PLAN

DRAWING NO:
207B

SCALE: 1:100@A3	DATE: 12.08.14
--------------------	-------------------

WRIGHT & WRIGHT ARCHITECTS