


NOTES:
 [Hatched box symbol] Demolition
 Denotes wall or other structure to be removed
 full height unless otherwise stated.
 [Red dashed line symbol] Site boundary

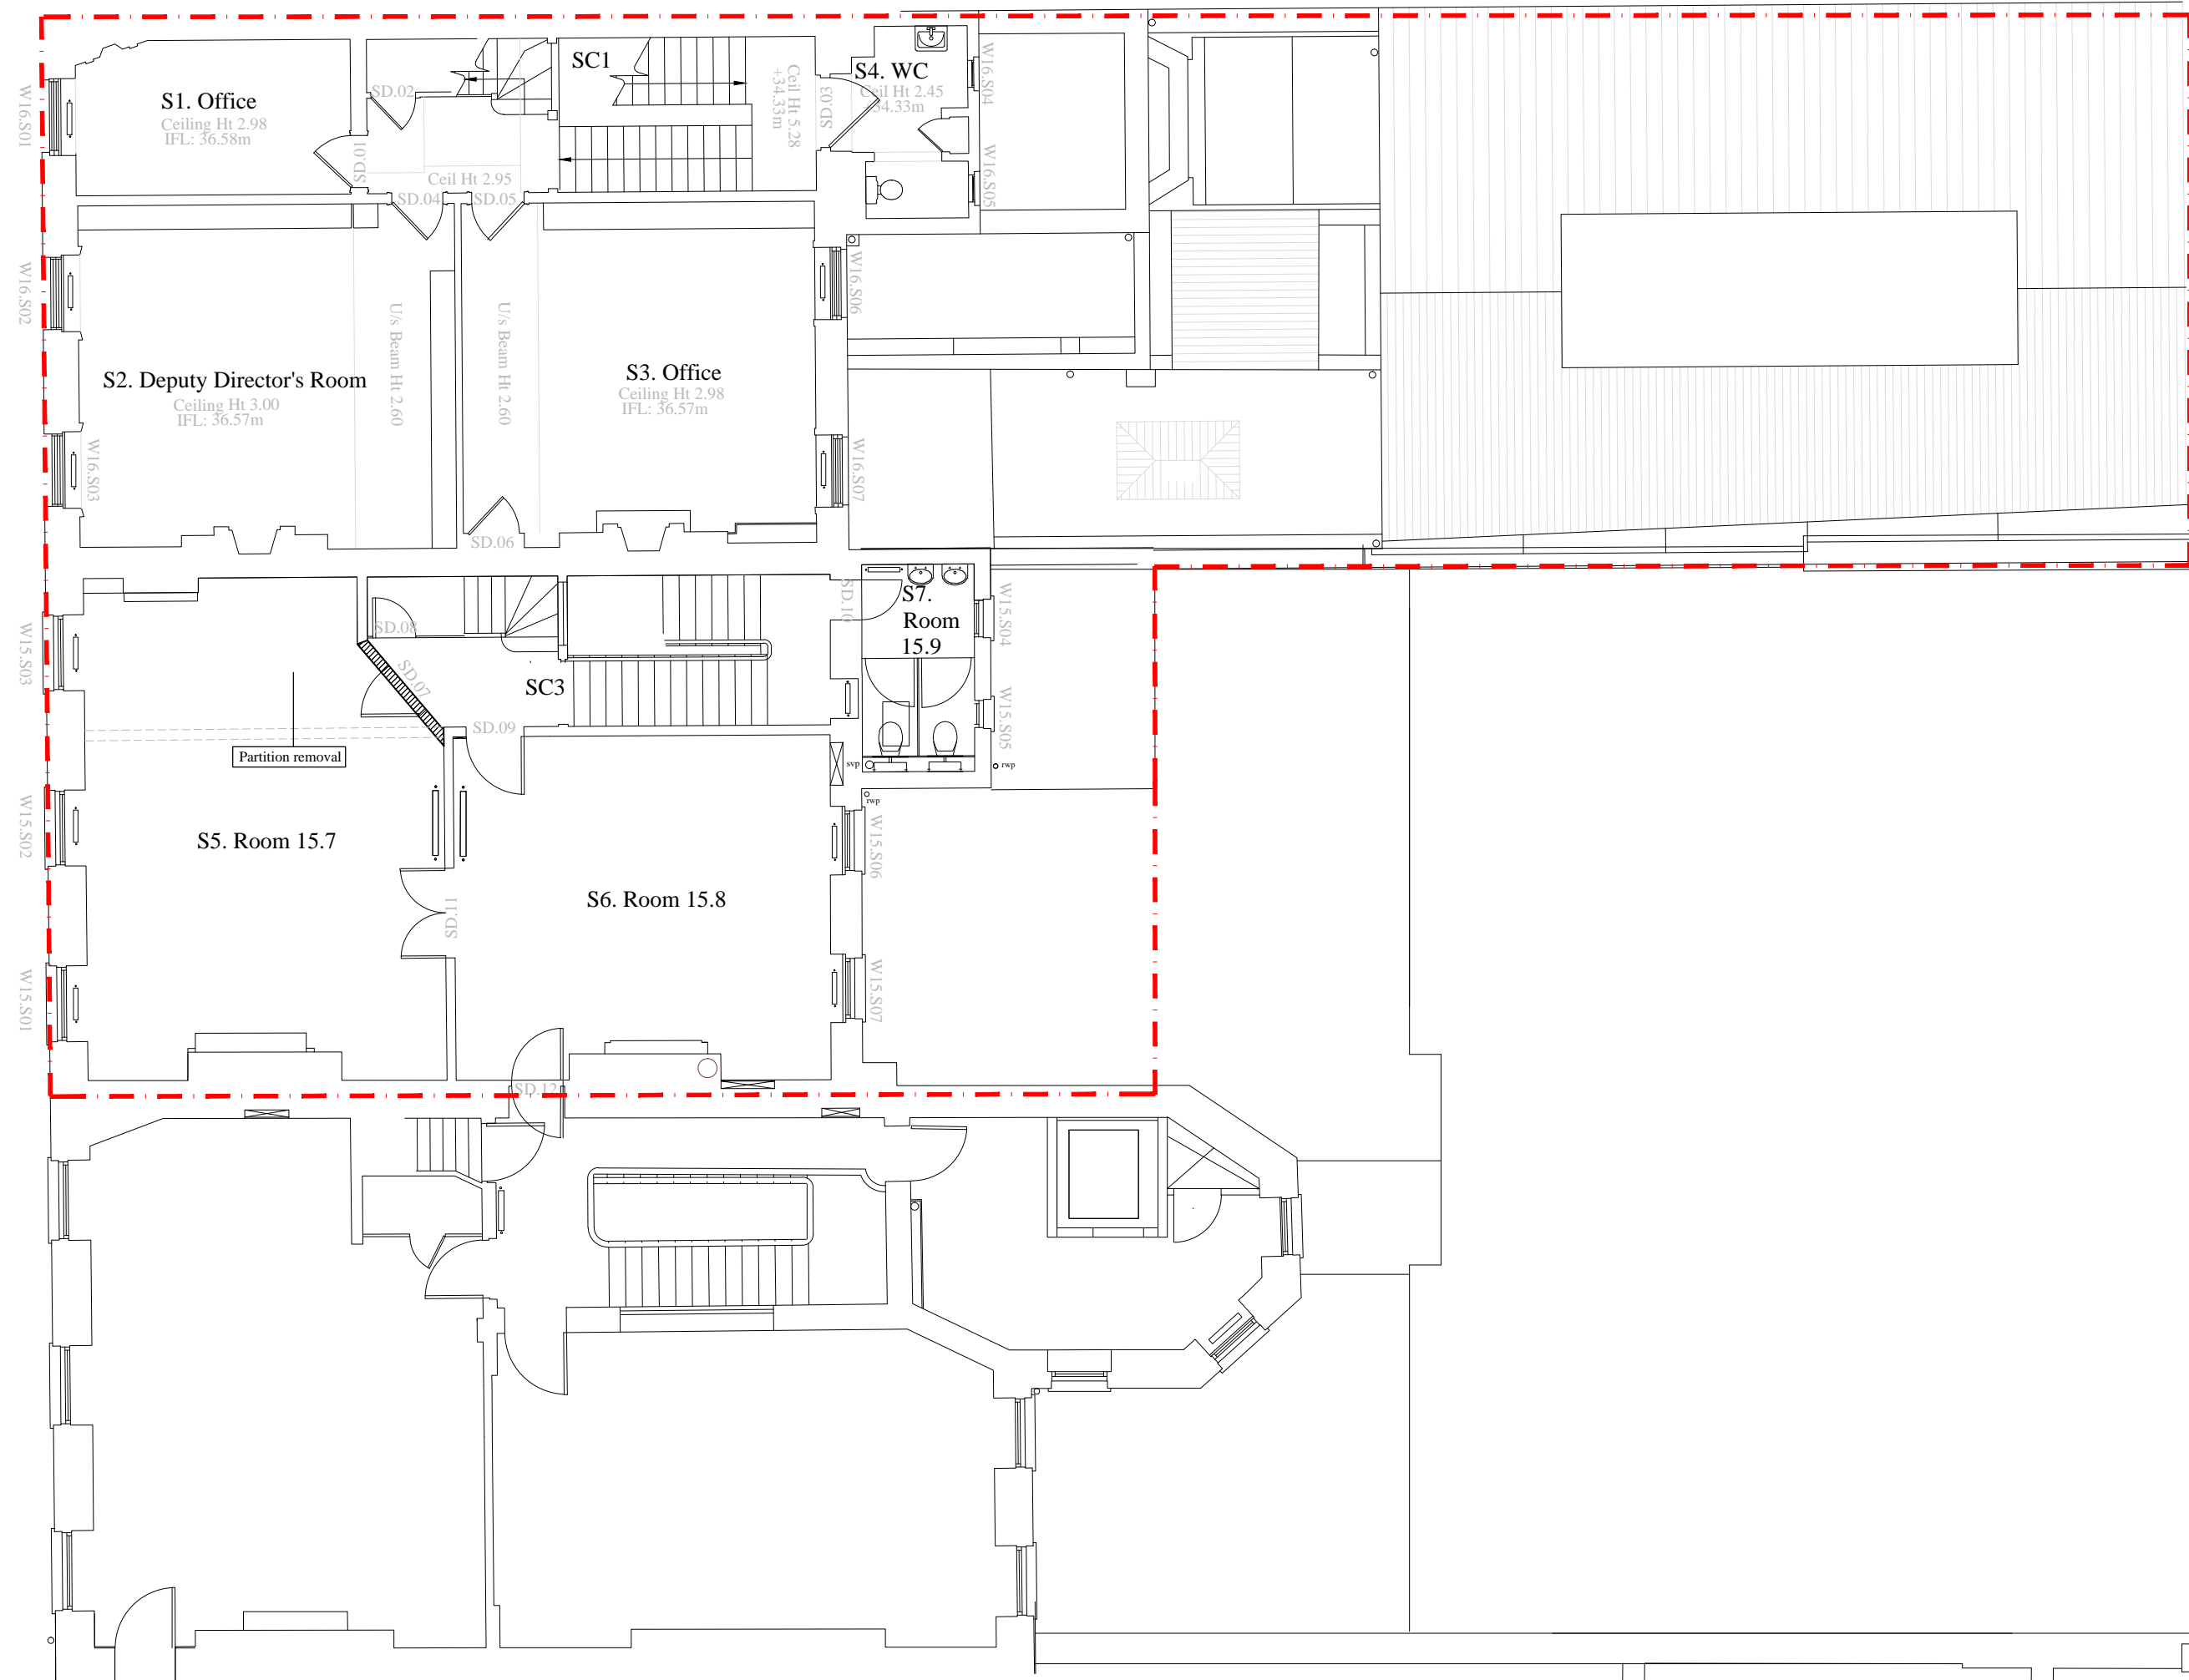

REVISIONS:
A - 18.07.14
B - 12.08.14

PAUL MELLON CENTRE

15 & 16 BEDFORD SQUARE
 DEMOLITION - SECOND FLOOR PLAN

DRAWING NO:
128B

SCALE: 1:100@A3 DATE: 12.08.14

WRIGHT & WRIGHT ARCHITECTS