


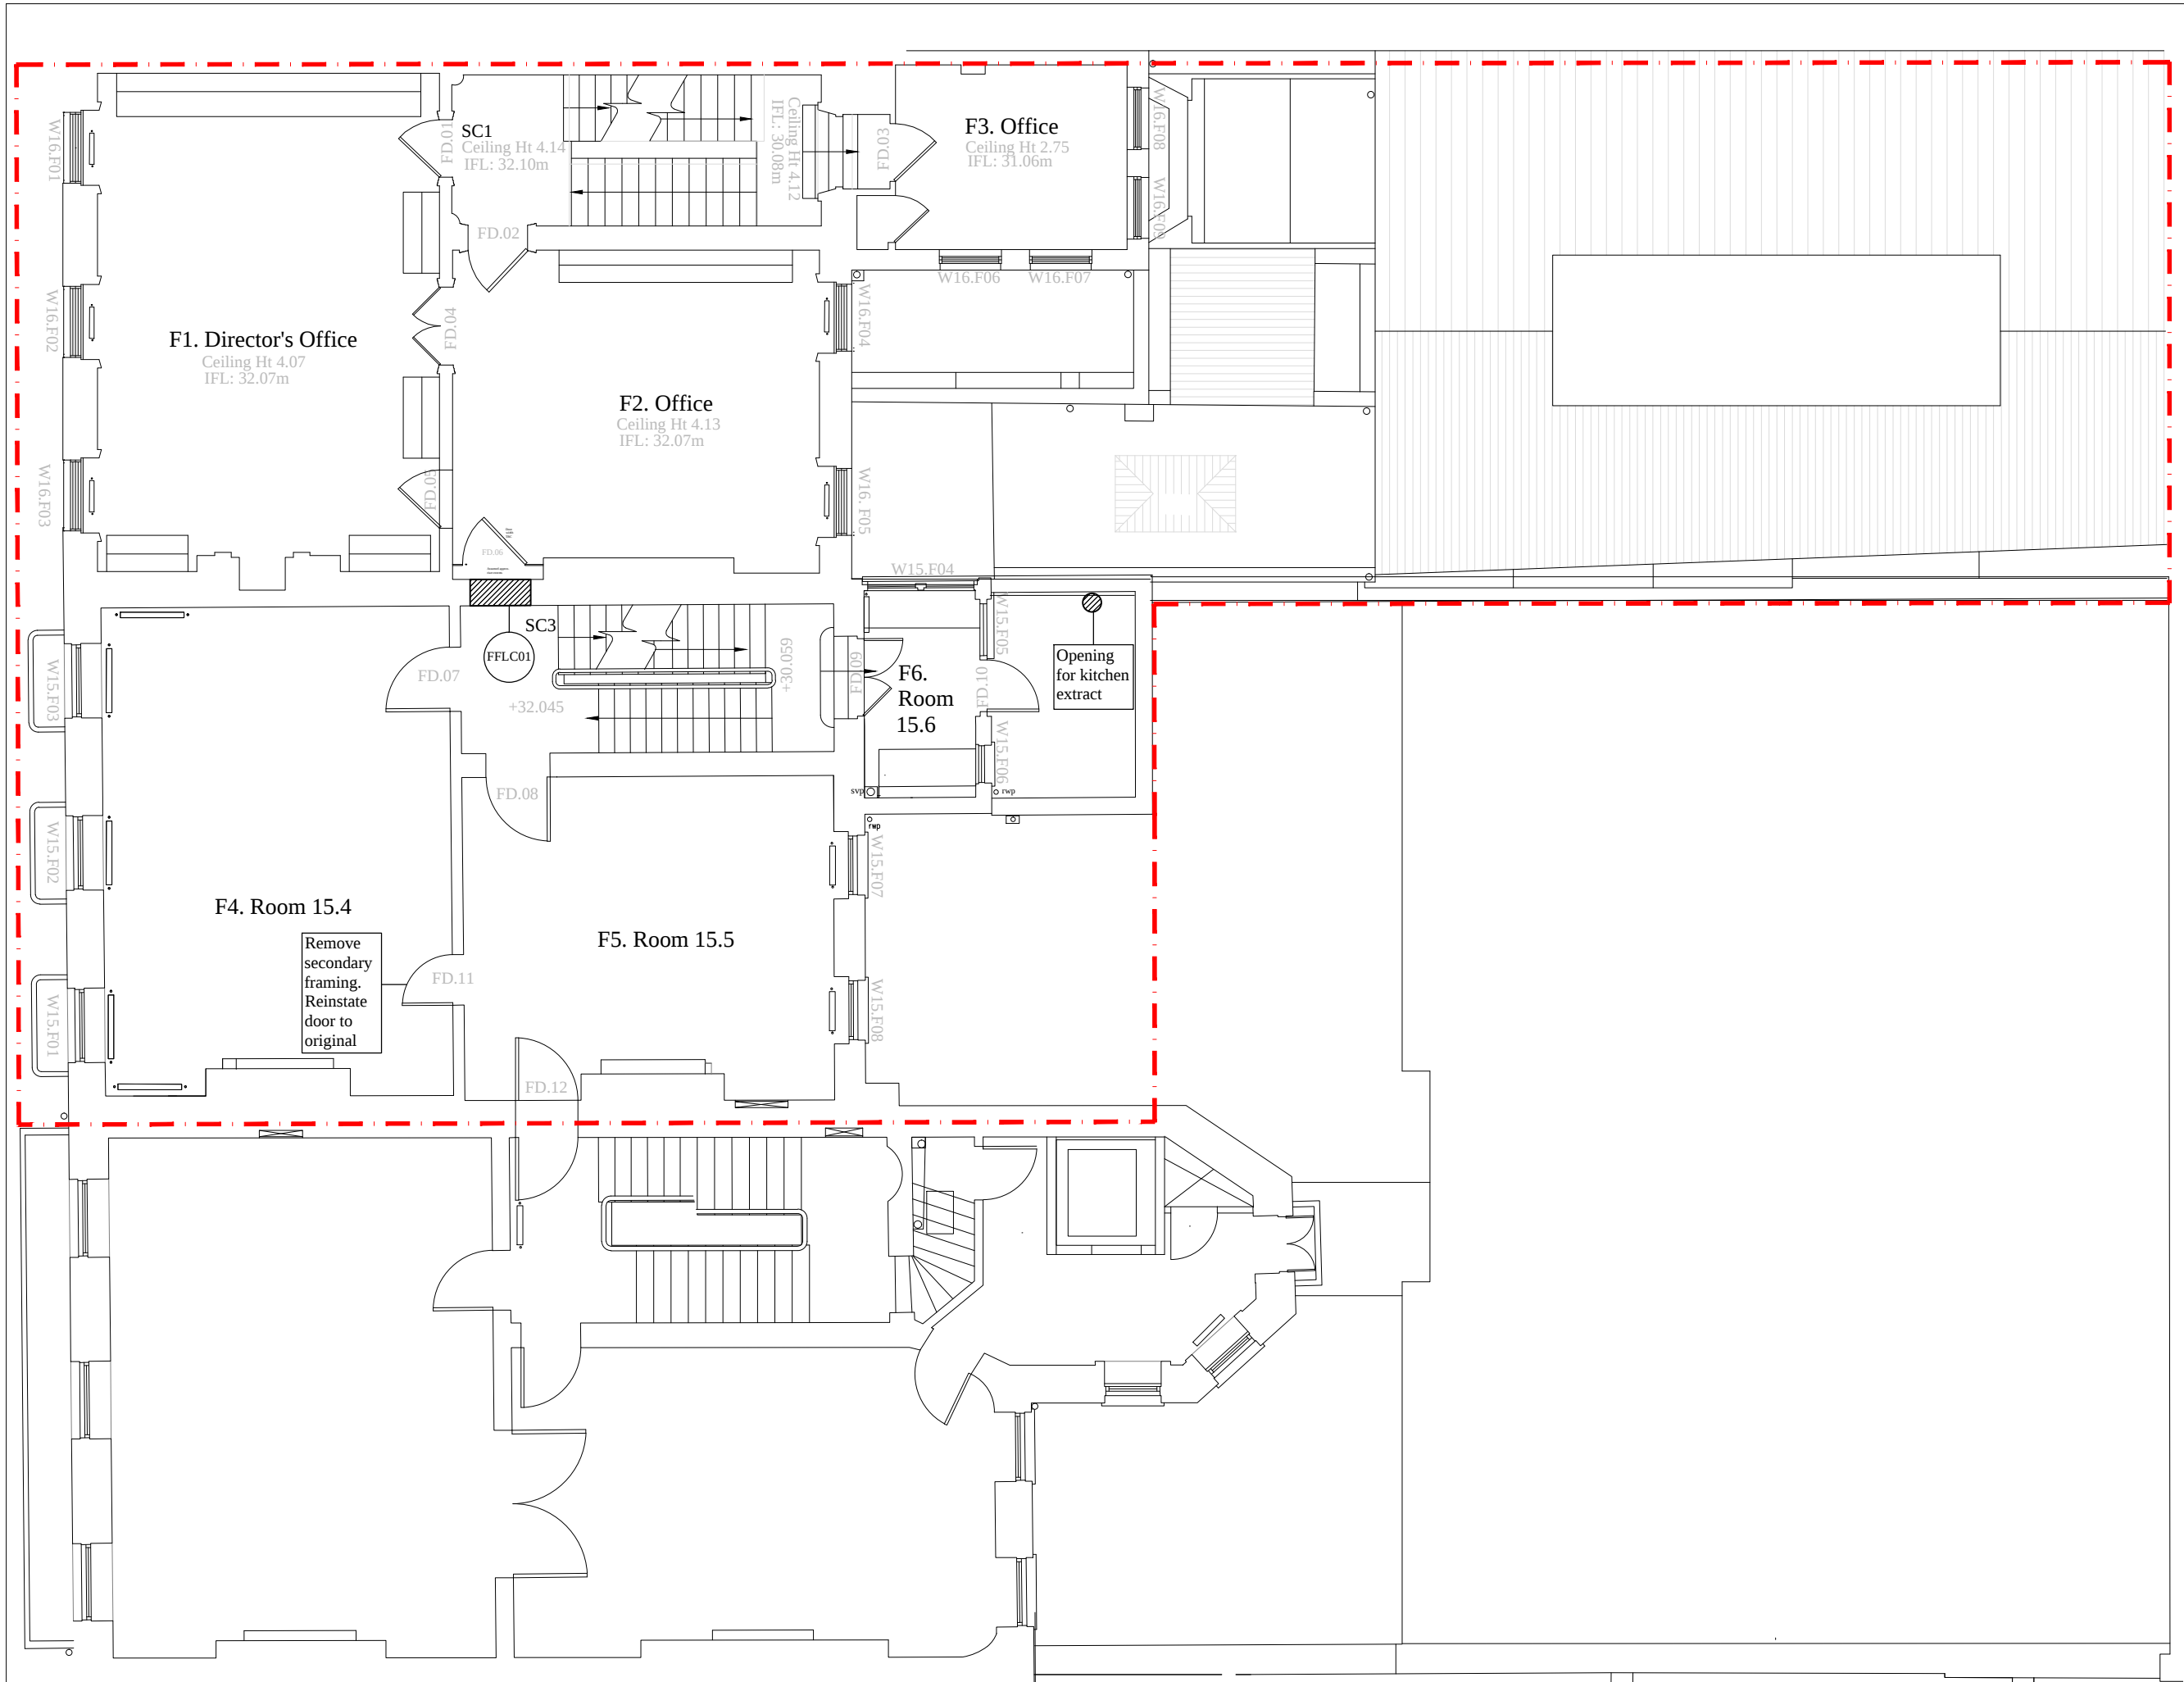

NOTES:

- Demolition
Denotes wall or other structure to be removed full height unless otherwise stated.
- FFLC - First Floor Lateral Connection (Door Height)
- Site boundary

REVISIONS:

A - 18.07.14
B - 12.08.14

PAUL MELLON CENTRE

15 & 16 BEDFORD SQUARE
DEMOLITION - FIRST FLOOR PLAN

DRAWING NO:
127B

SCALE: 1:100@A3	DATE: 12.08.14
--------------------	-------------------

WRIGHT & WRIGHT ARCHITECTS