


NOTES:
 - - - Site boundary

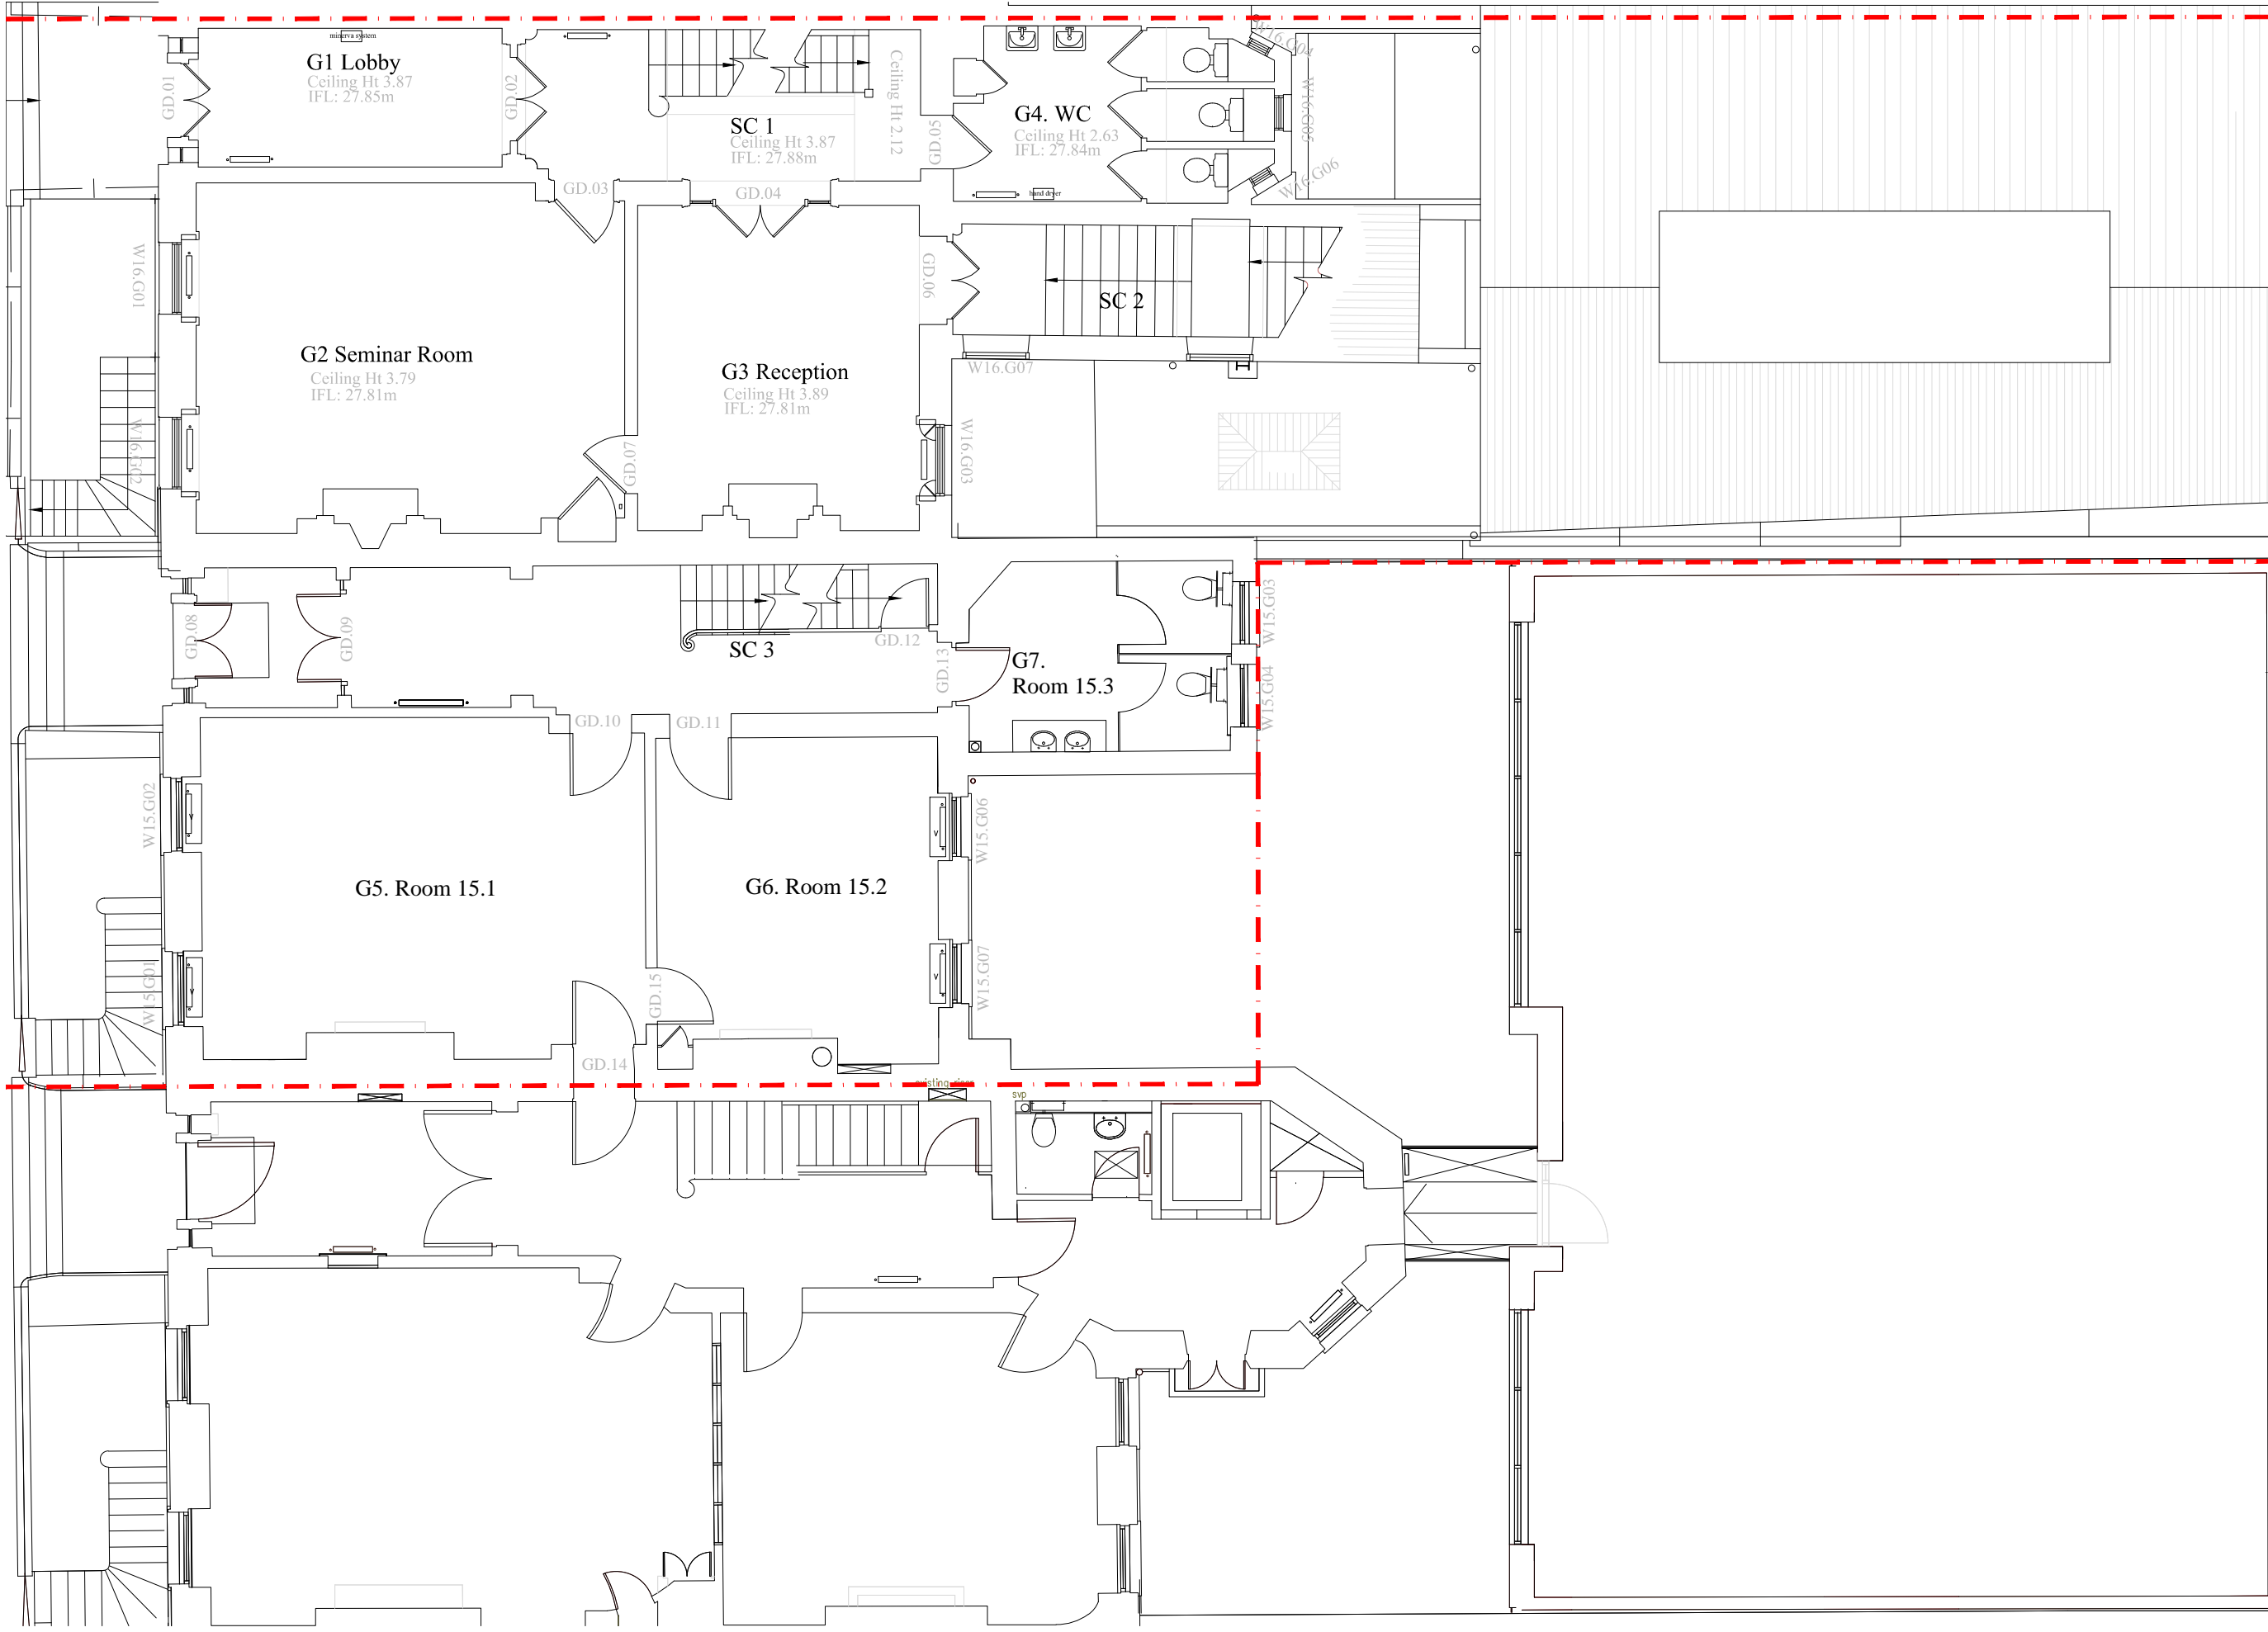

REVISIONS:
A - 18.07.14

PAUL MELLON CENTRE

15 & 16 BEDFORD SQUARE
 EXISTING - GROUND FLOOR PLAN

DRAWING NO:
106A

SCALE:
 1:100@A3

DATE:
 18.07.14

WRIGHT & WRIGHT ARCHITECTS