



2D FLOOR PART ROOF PLAN (SOUTH)

PART ROOF PLAN (SOUTH)

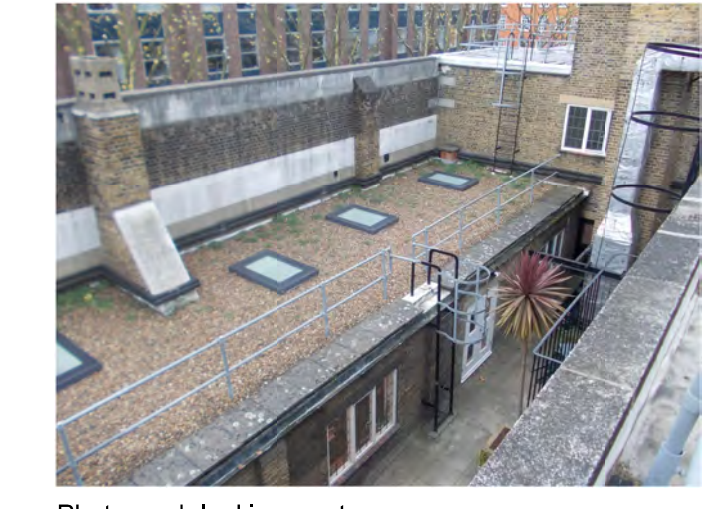


01 PHOTOGRAPH OF ROOF GARDEN

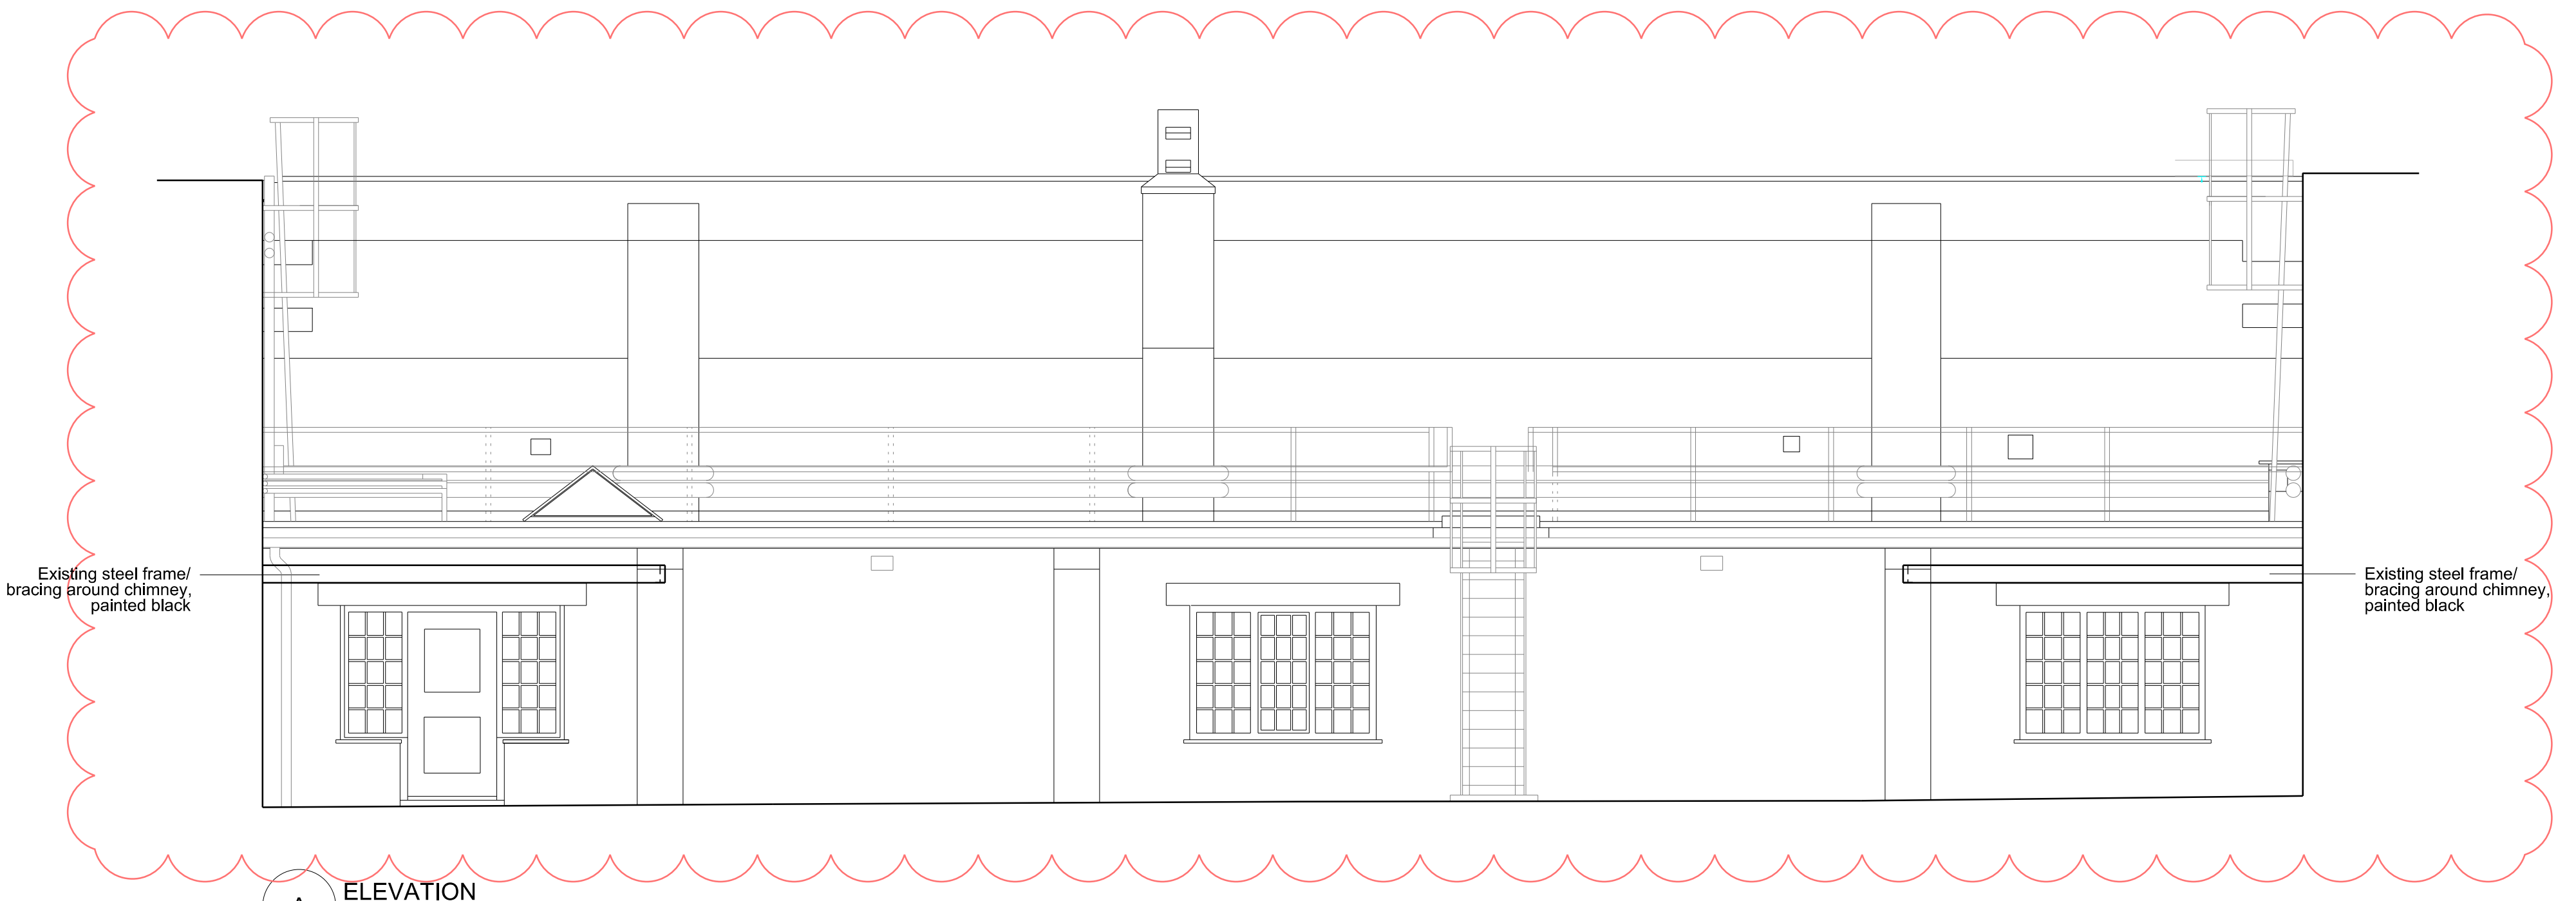


Photograph looking west




Photograph looking east

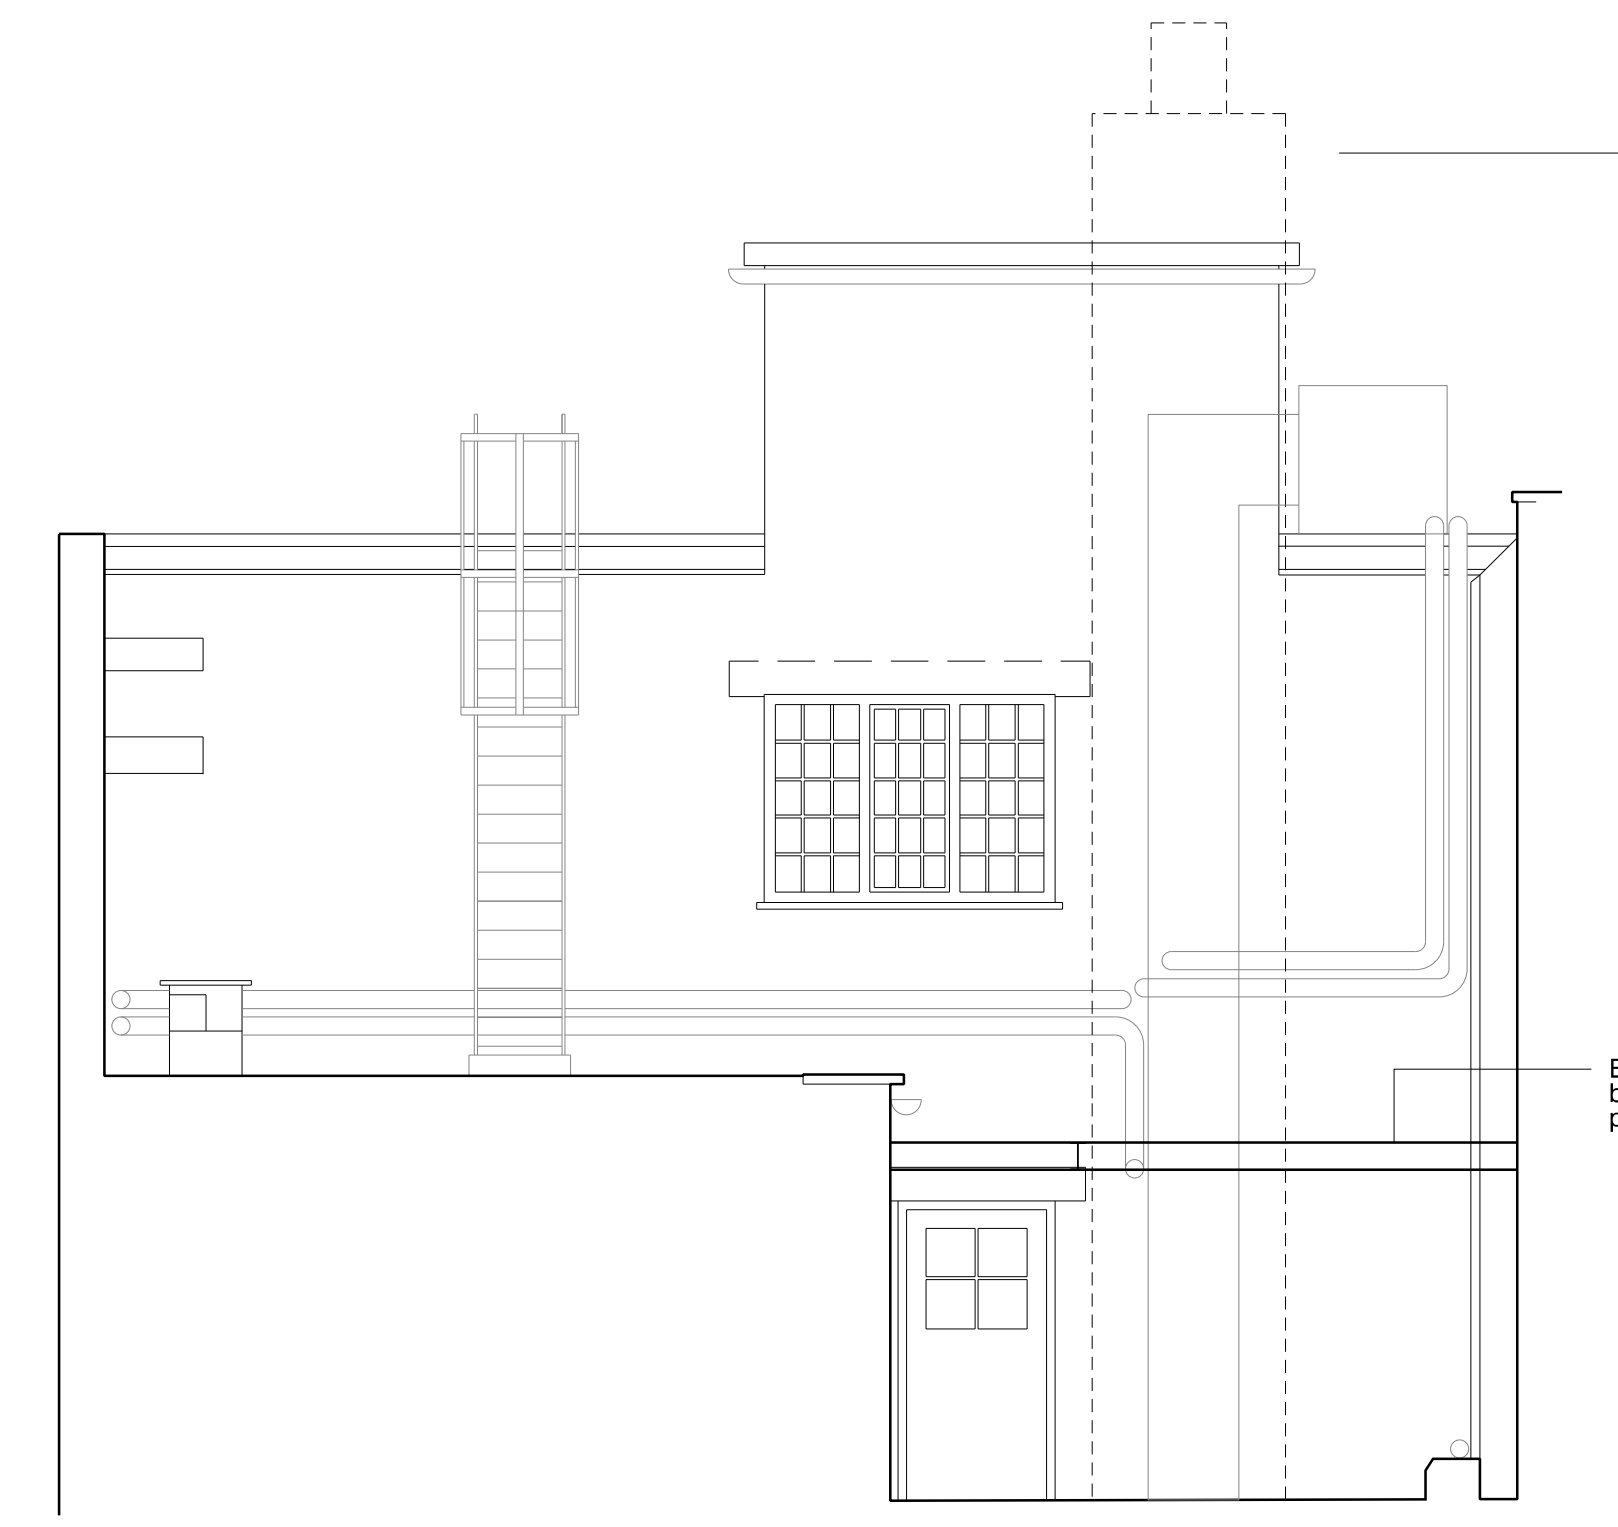

C ELEVATION

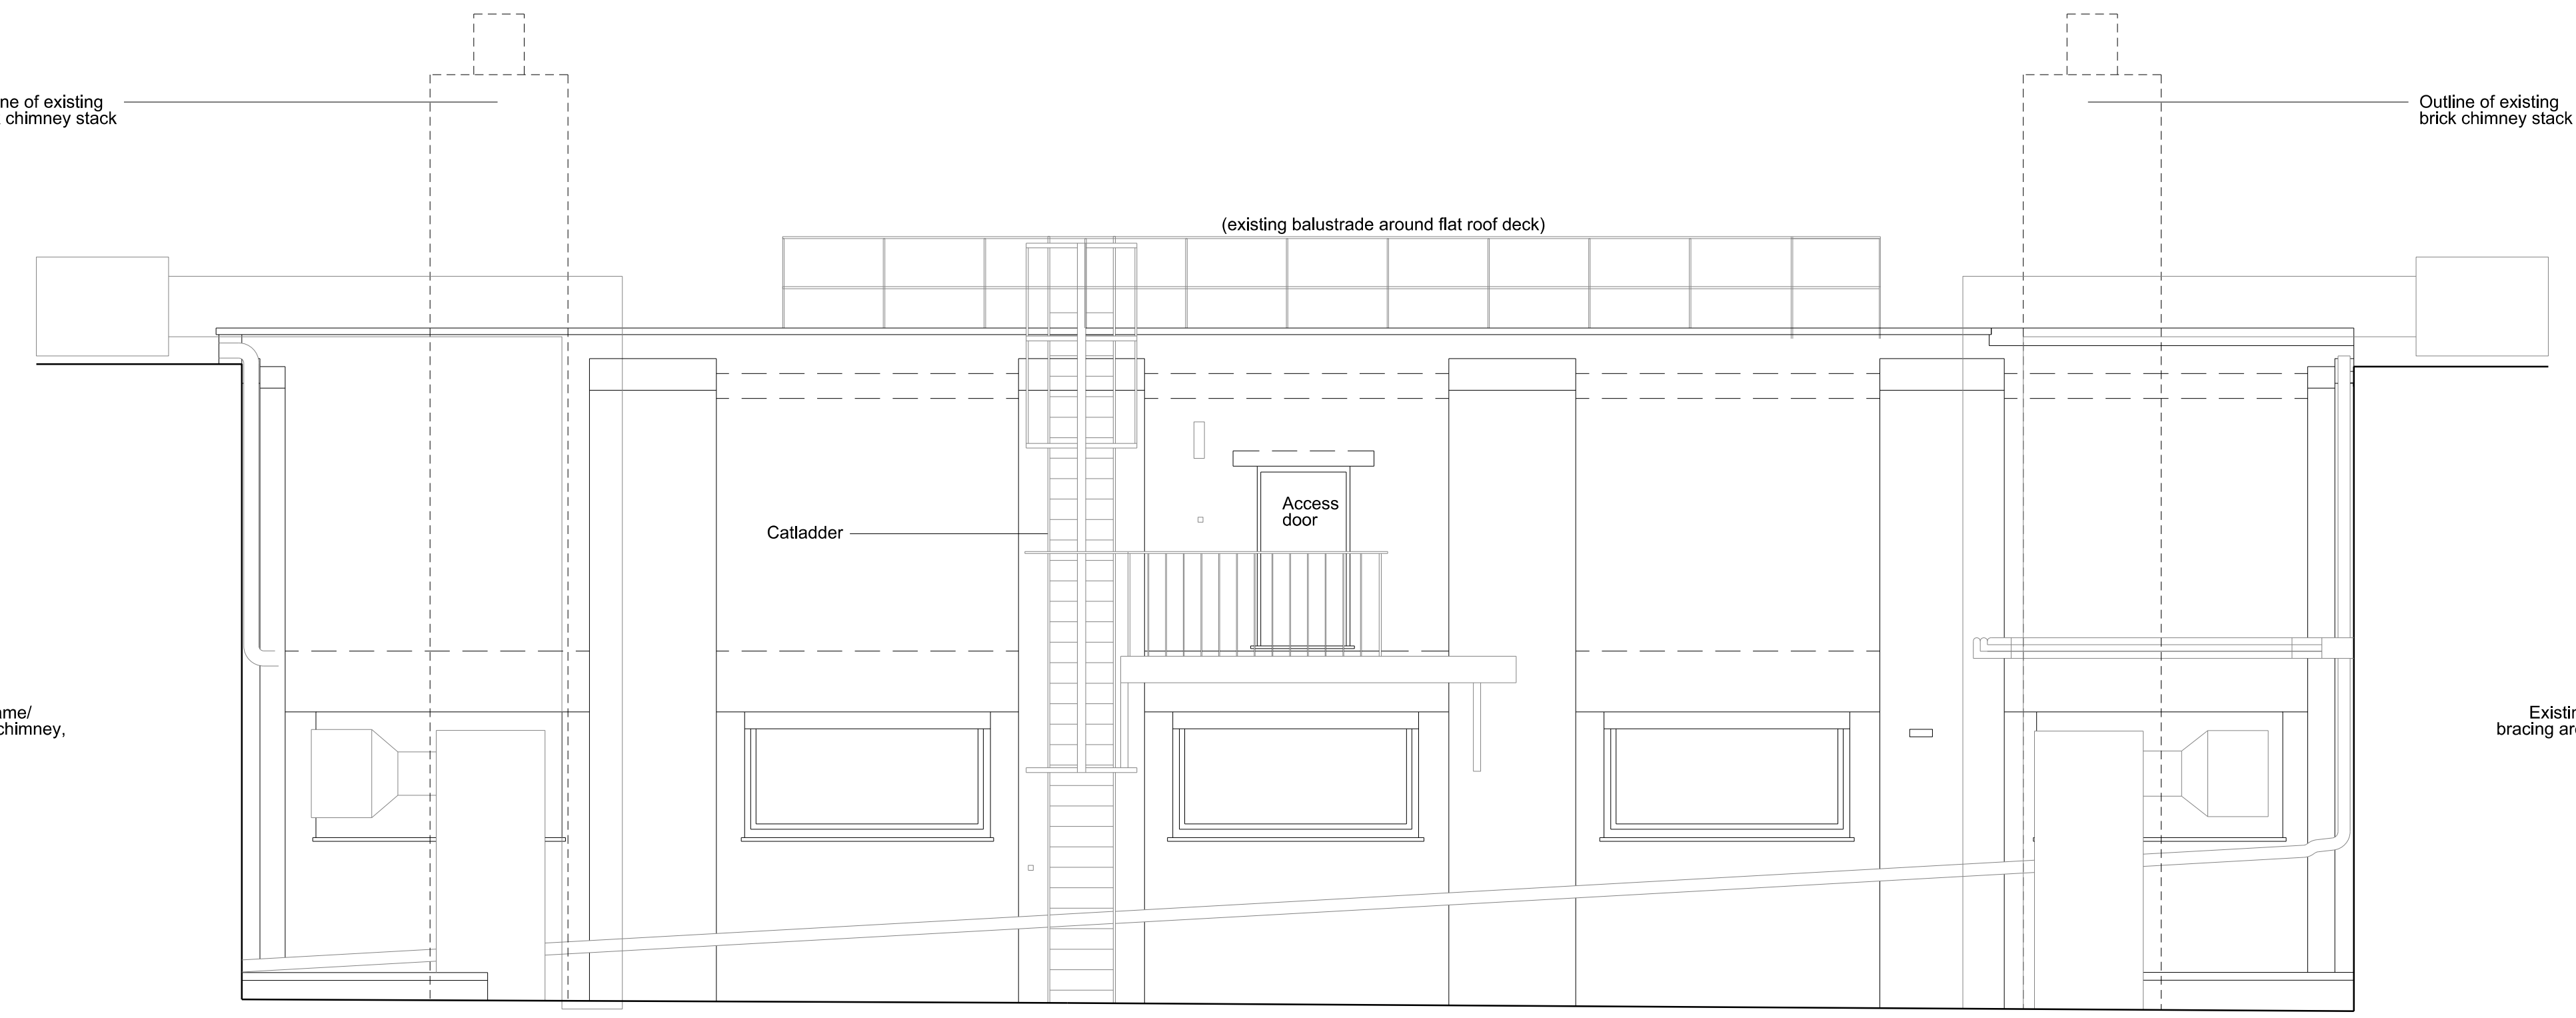

B ELEVATION

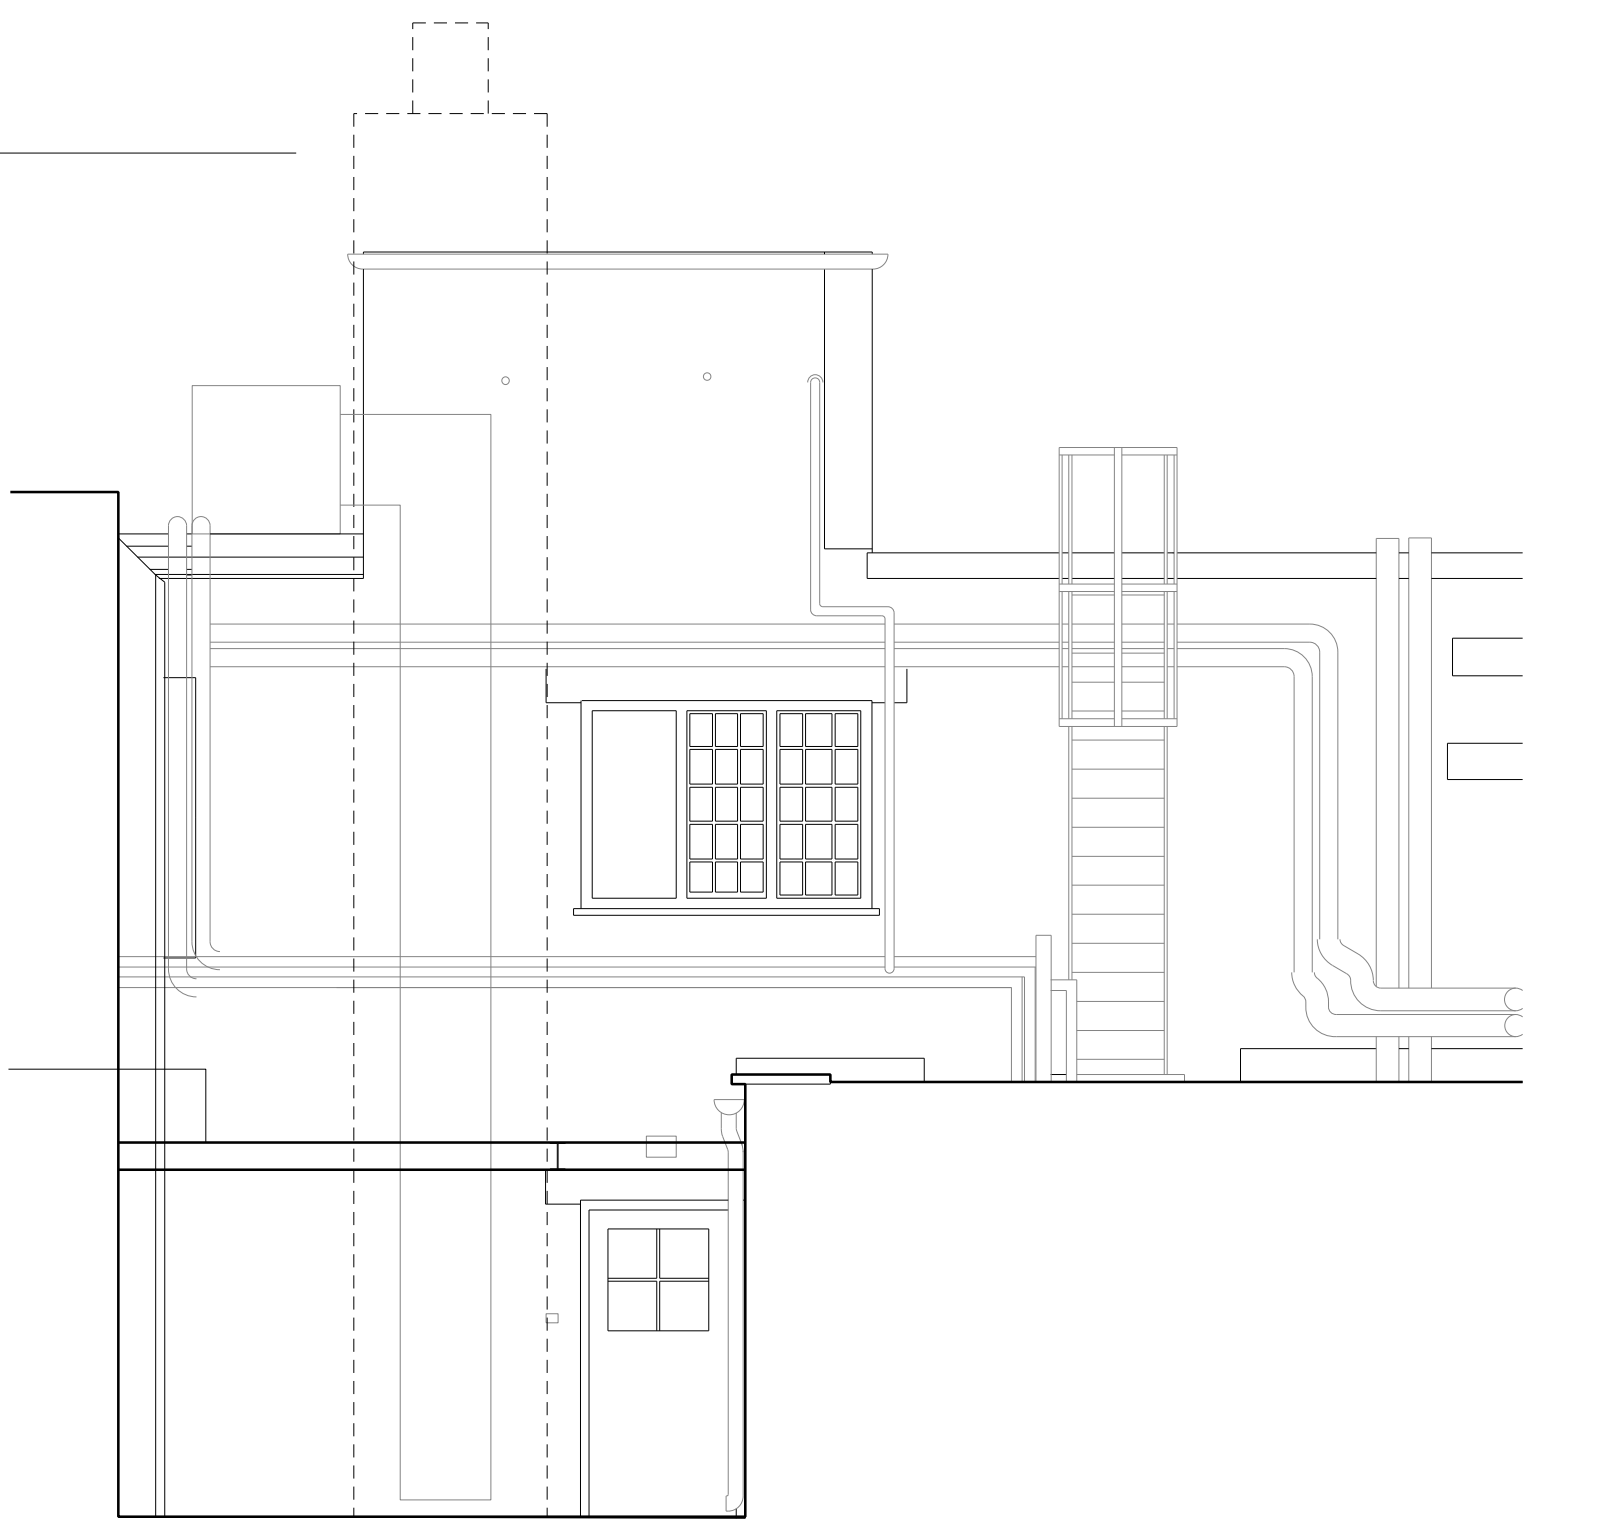

D ELEVATION

Project Logo

Notes
Do not scale from this drawing.
All dimensions are to be checked on site and any discrepancies noted in writing to the Project Manager.
All dimensions are in millimeters unless noted otherwise.

Rev.	Date	Description	Drawn	Checked
-	28.01.13	Tender base (as GC306-02-01)	JMP	JMP
11	06.03.13	Revised for Tender	JMP	JMP

JOHN MC SLAN + PARTNERS
 7-9 Wilton Road
 LONDON NW1 3ER
 T +44 (0)20 7313 8000
 F +44 (0)20 7313 8001
 www.mcslan.co.uk

Friends House, 173 Euston Road.
PART ROOF PLAN (SOUTH) AT 2ND FLOOR - EXISTING
 Scale: As A3: 1:50 Job Number: 1371
 Date: 04/09/12 Drawing: JMP
 Drawing Status: TENDER Checked: JMP
 Drawing Number: 1371-G245-XP-02-03 Revision: 11