

1:100
0 1m 3m

NOTES:
□ Proposed Door

REVISIONS:
A - 18.07.14

PAUL MELLON CENTRE

15 & 16 BEDFORD SQUARE
Proposed - Rear + Side Return Ele.s


DRAWING NO:
211A

SCALE:
1:100@A3


DATE:
18.07.14

WRIGHT & WRIGHT ARCHITECTS

89/91 Bayham Street
London NW1 0AG
TEL 020 7428 9393
FAX 020 7428 9394
www.wrightandwright.co.uk

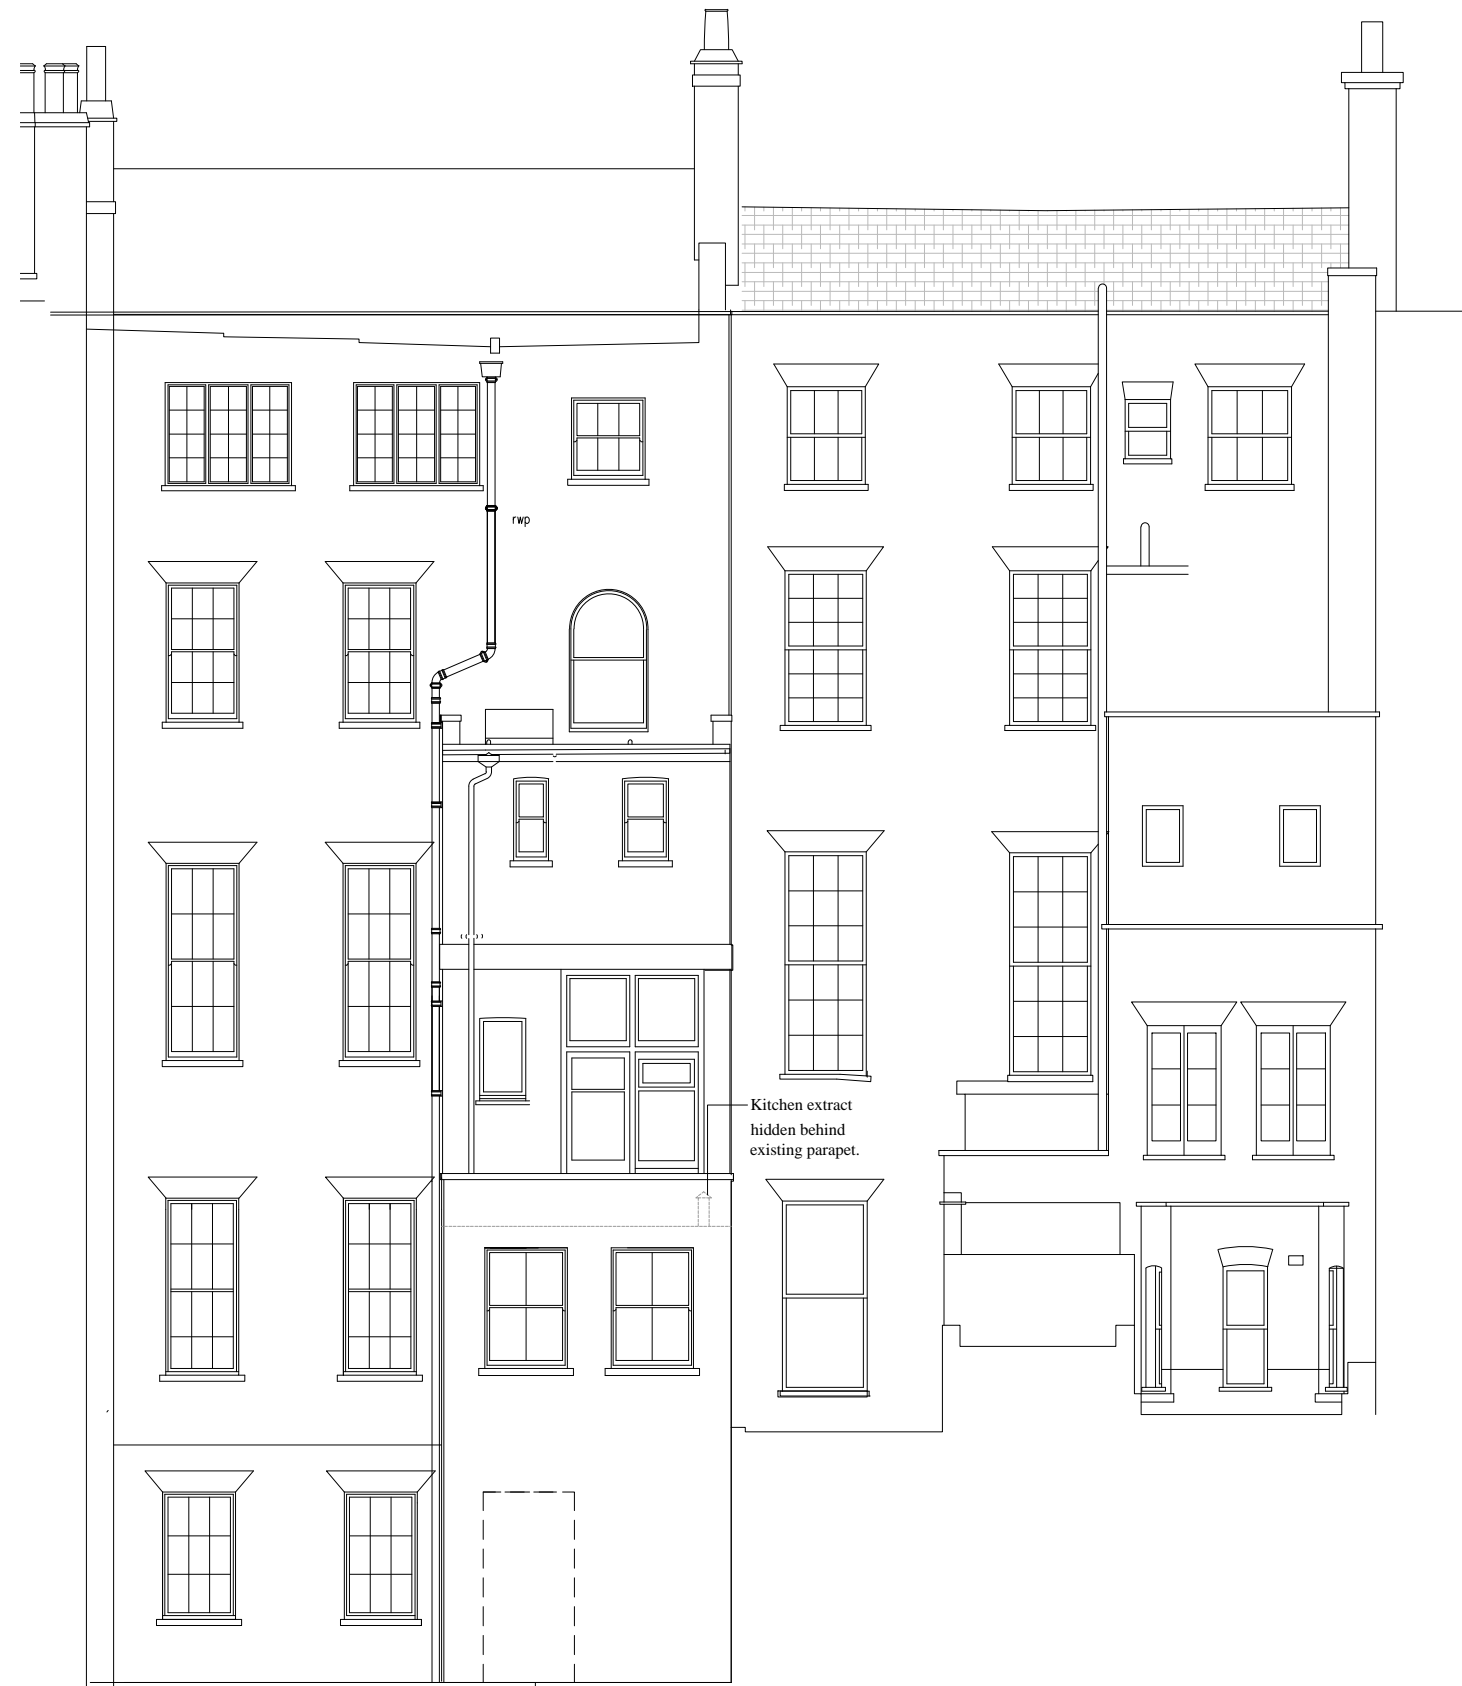

Rear Elevation

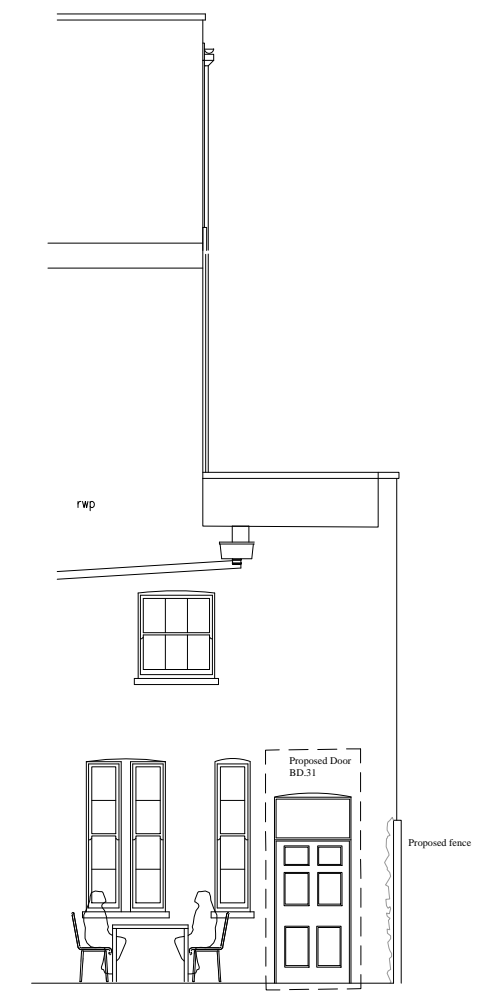

Side Return Elevation