




PROPOSED elevation to Camden High Street E 1:100



PROPOSED elevation to Plender Street E 1:100

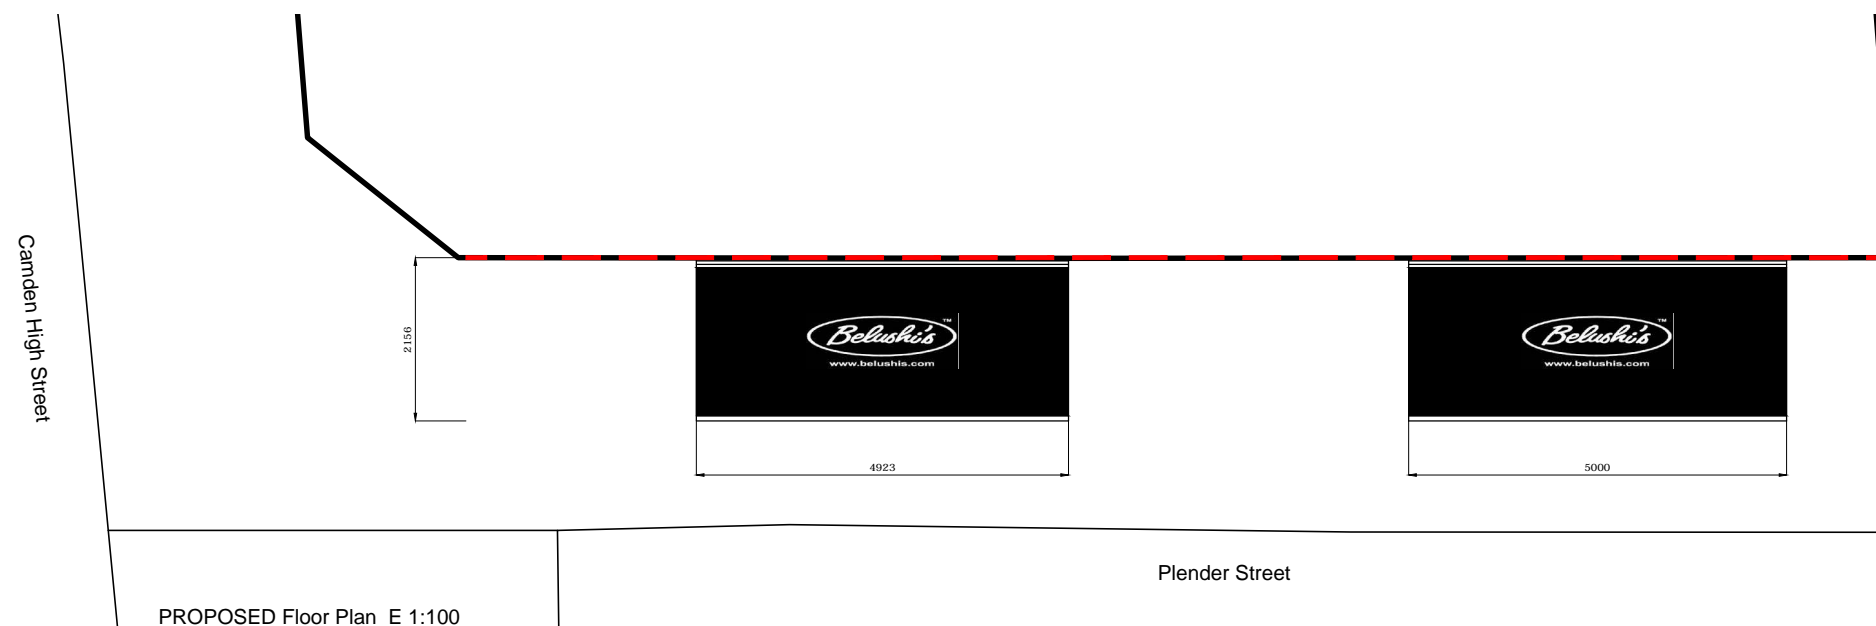

PROPOSED Floor Plan E 1:100

B	Reduced to 2 canopies	IMA	03.09.14
A	Canopy and Plan added	RFM	2.06.14
Rev	Note	By	Date
Scale: 1:100		Size: @A3	
Date:	29.05.14	Status:	Planning
Drawn:	RFM	Checked:	IMA
Job No:	713	Drg No:	03 Rev B
Title: PROPOSED Elevations			
Project: Belushi's / St Christopher's 48 - 50 Camden High Street London NW1 0LT			
Client: Beds and Bars			

