

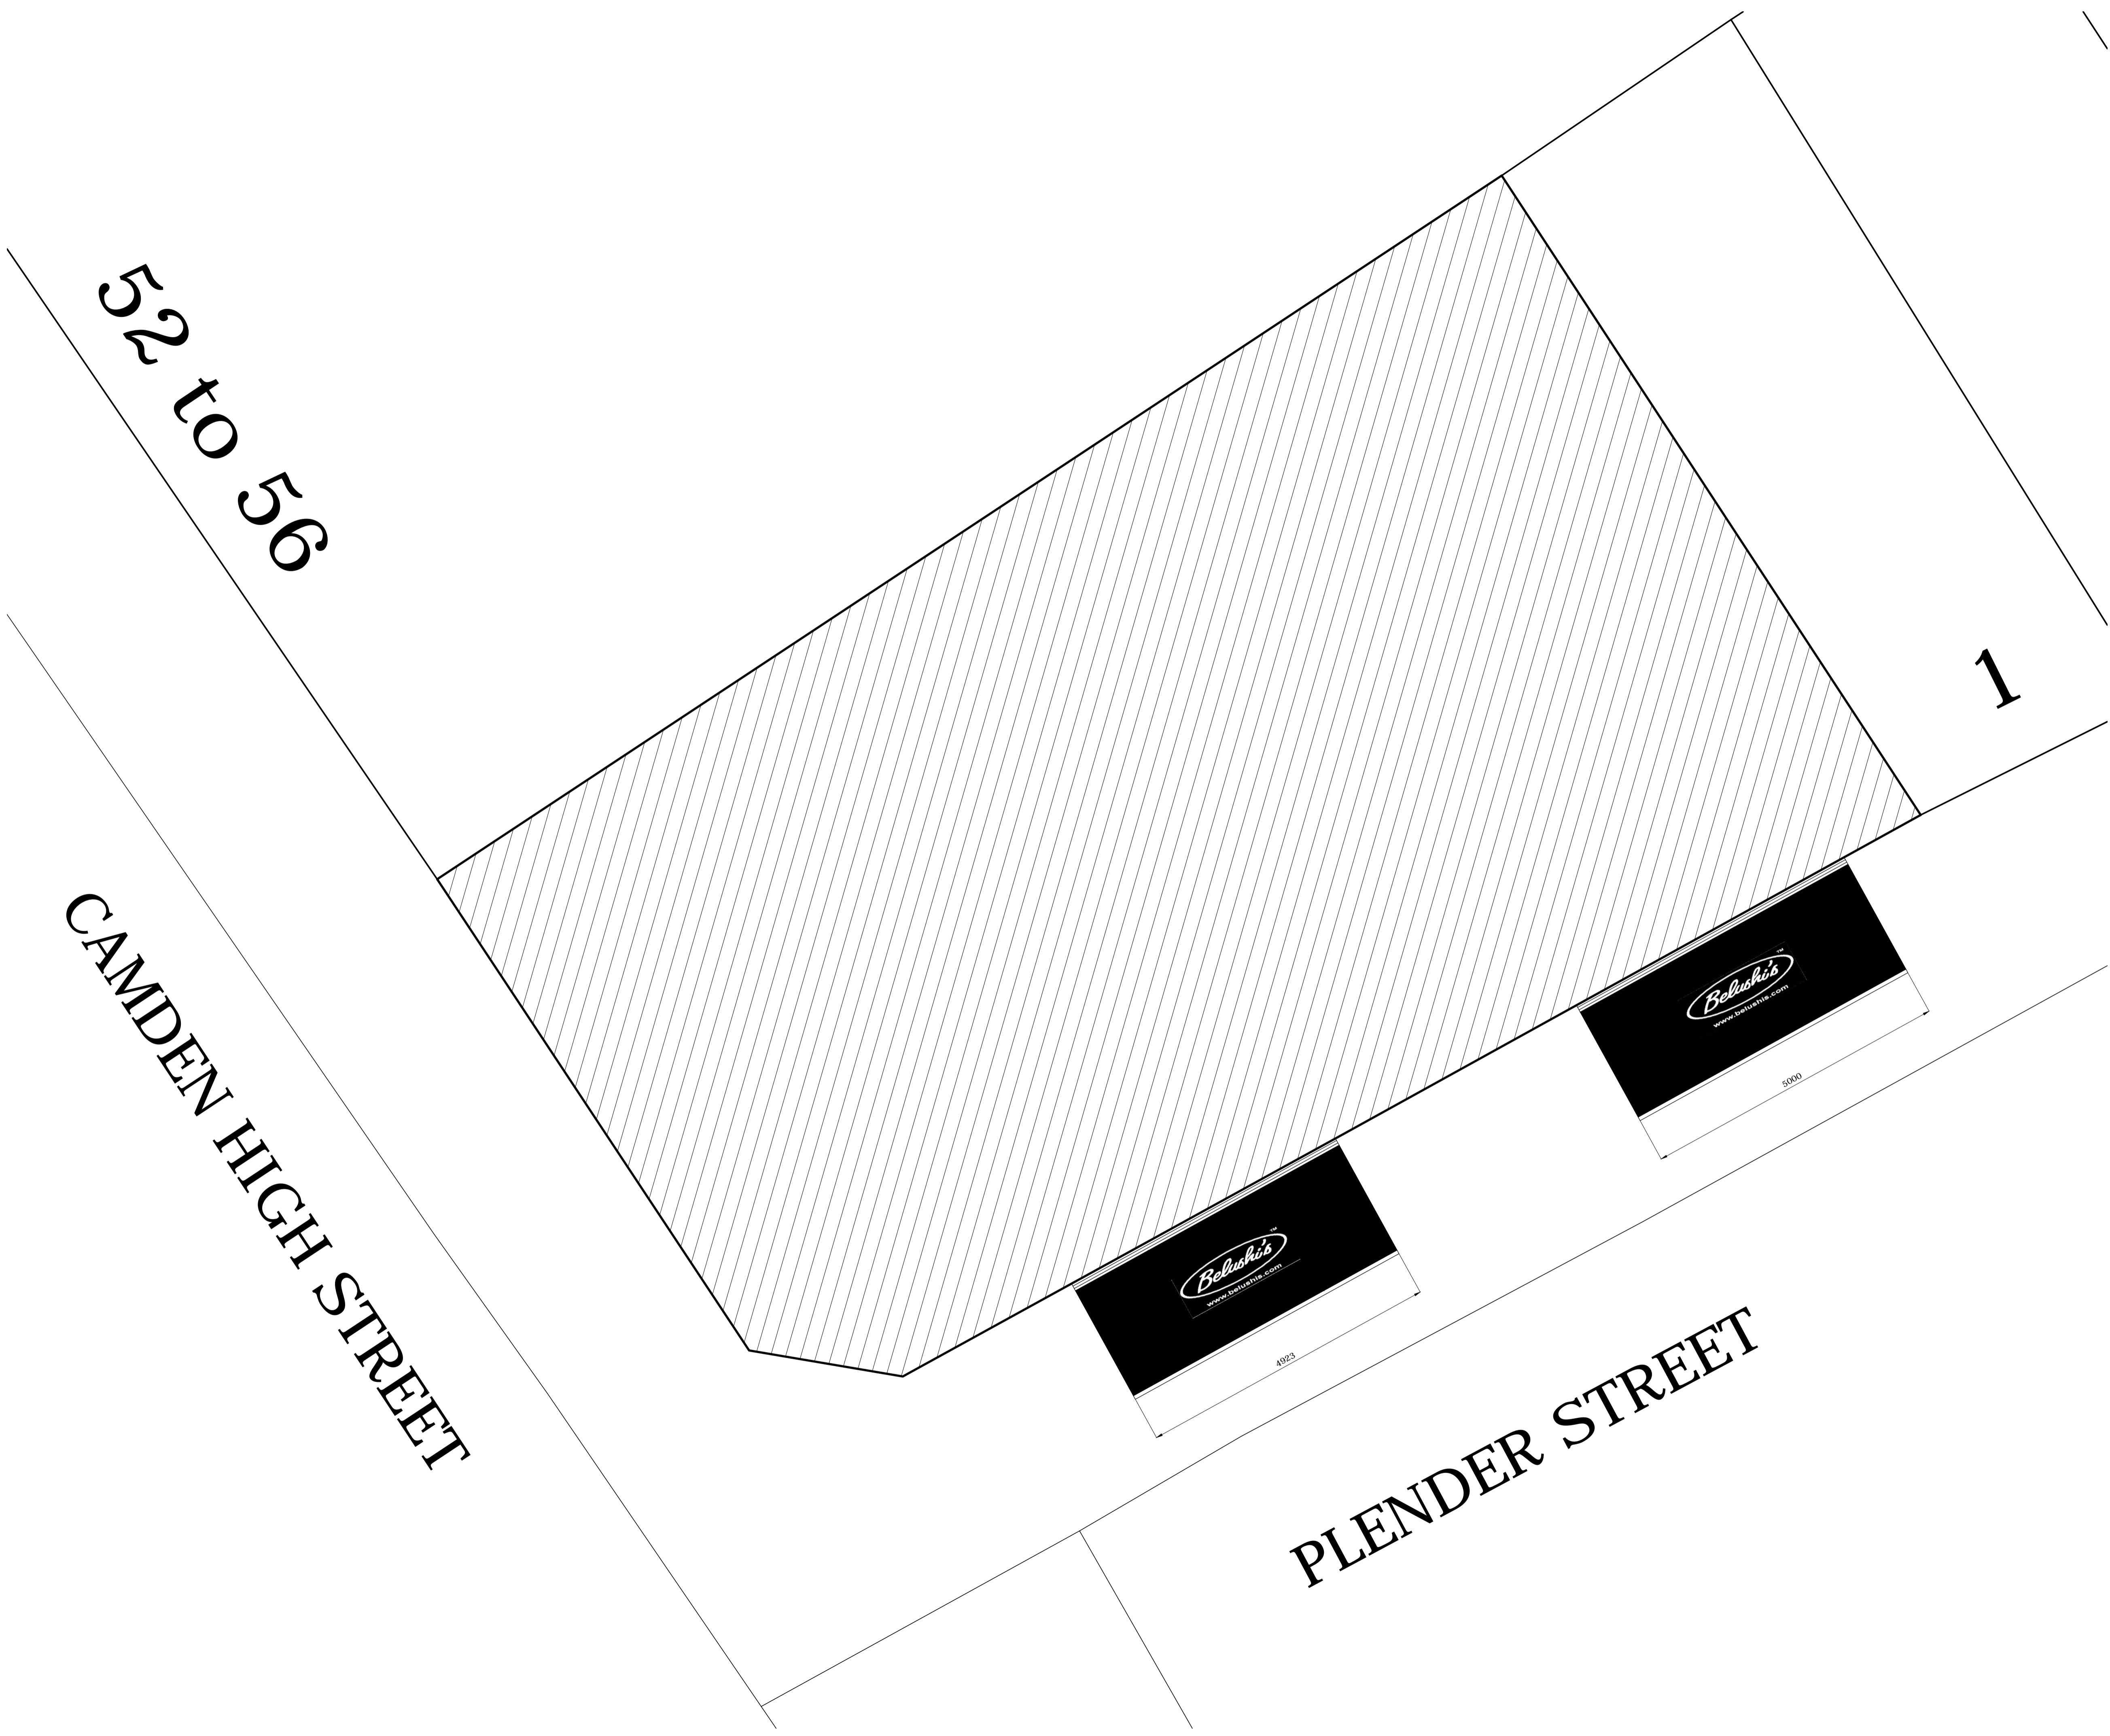


This drawing is copyright and may not be reproduced in full or part without the written consent of the practice

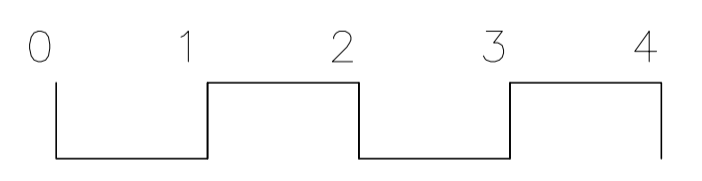

1

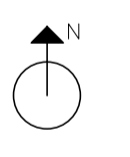

A	Reduced to 2 canopies	IMA	03.09.14
Rev	Note	By	Date
	Scale: 1:50	Size: @A1	
Date:	03.06.14	Status:	Planning
Drawn:	RFM	Checked:	IMA
Job No:	713	Drg No:	04 Rev A
Title:	Site Plan		
Project:	Belushi's / St Christopher's 48 - 50 Camden High Street London NW1 0LT		
Client:	Beds and Bars		



Daniel Hurd Associates
33a Powell St Birmingham B1 3DH
Tel: 0121 200 2638 Fax: 0121 236 8593
e-mail: design@danielhurdassociates.com