

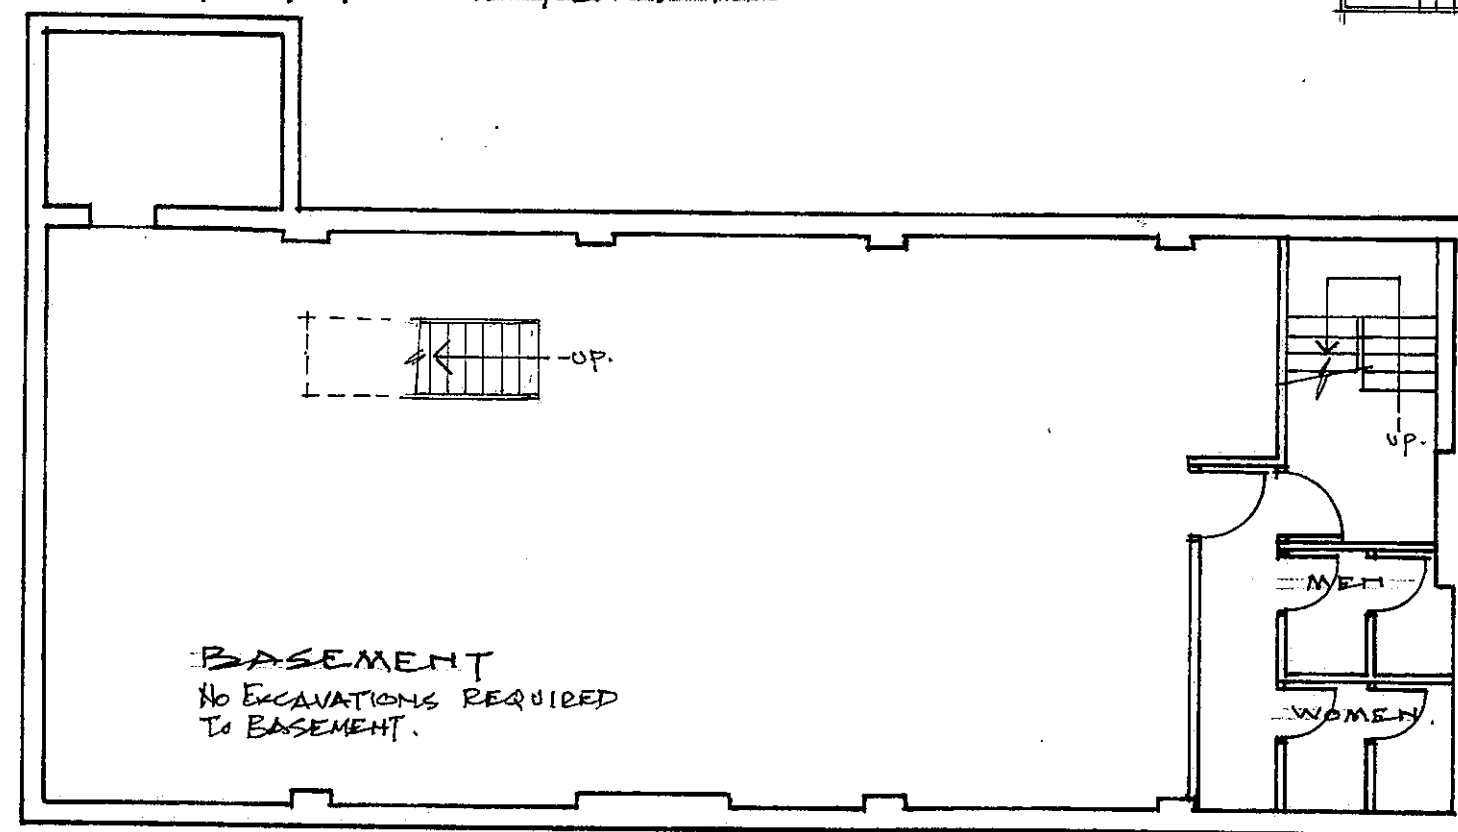


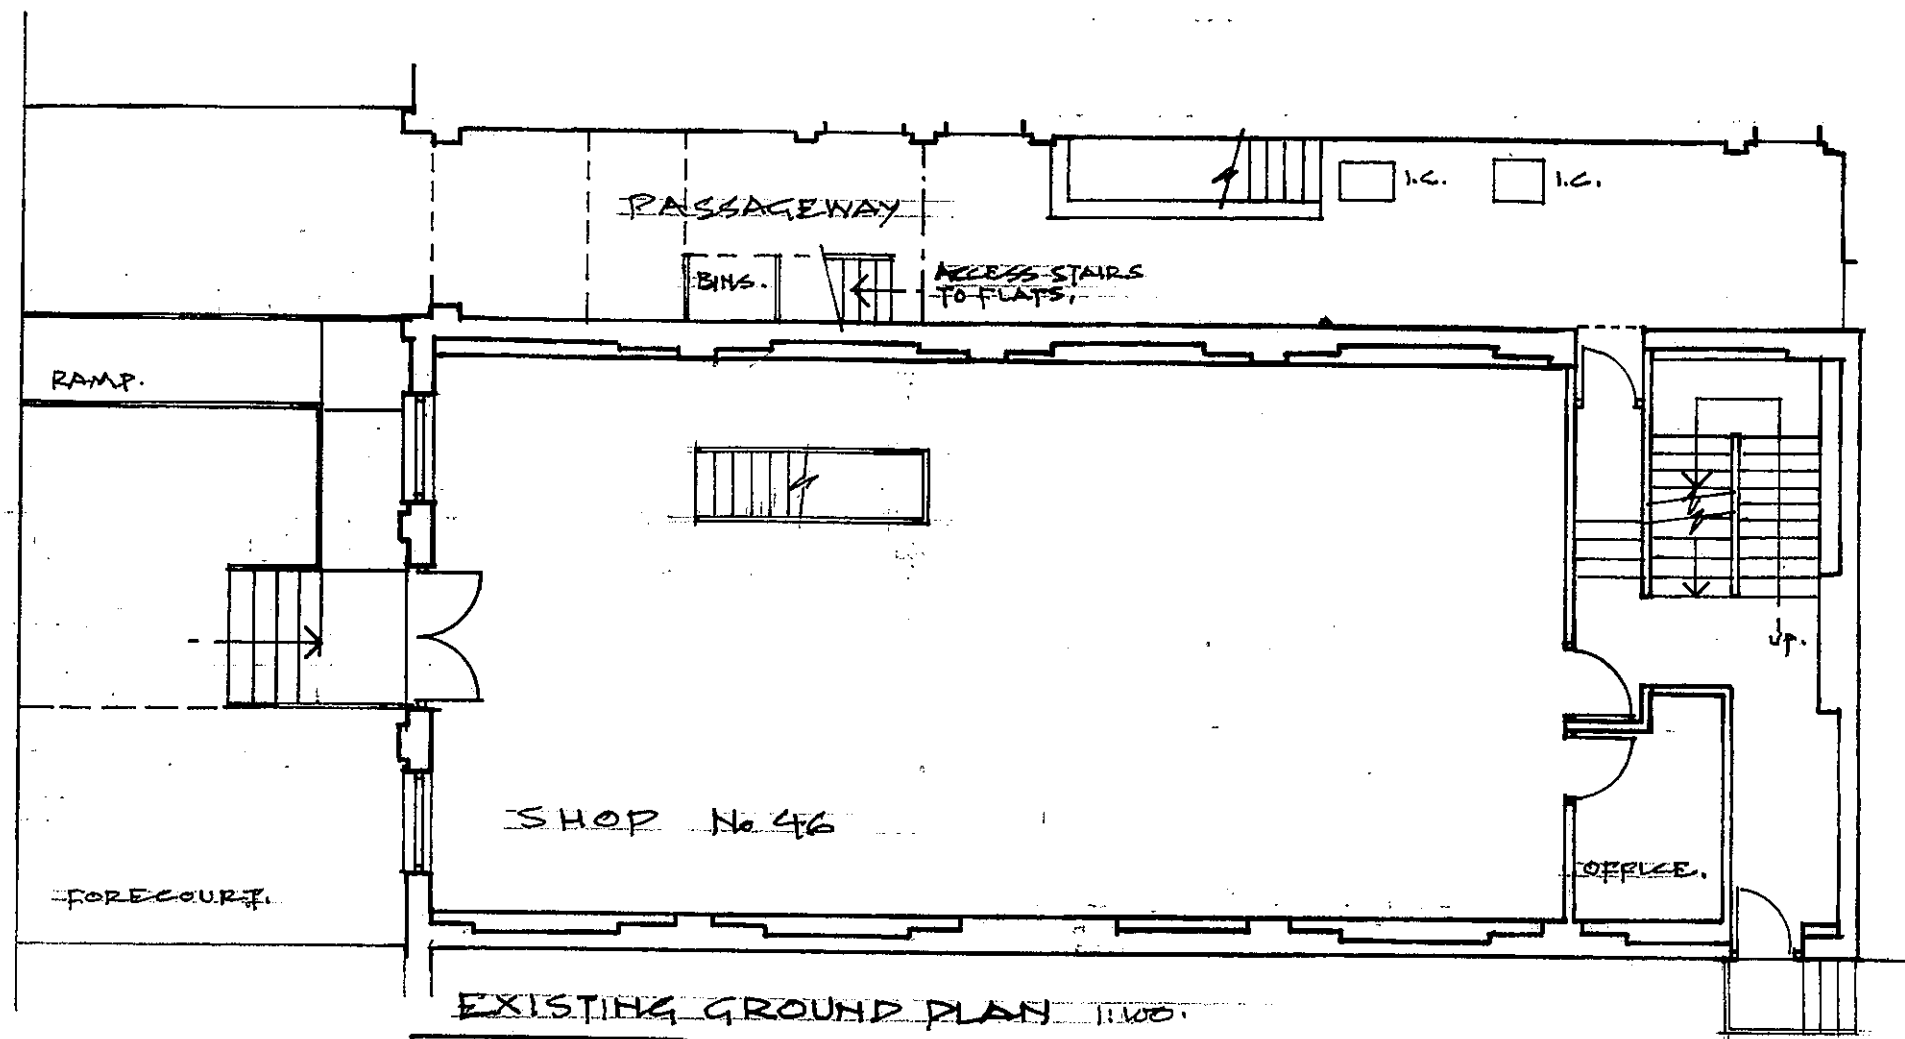

EXISTING BASEMENT PLAN 1:100

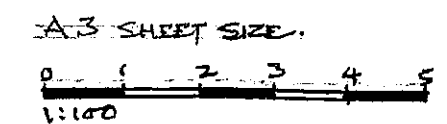


REP designs
2 Lulworth Court
13 Cannon Hill
London N14 7DJ
0208 882 3803


Contract
46 Birchington Road
London NW6 4LJ
Client
BennyDee (Kilburn) Ltd

Drawing No 14/GL/01R
Existing Basement and Ground Floor
Scale 1:100
Date August 2014
Drawn by EP

BIRCHINGTON ROAD

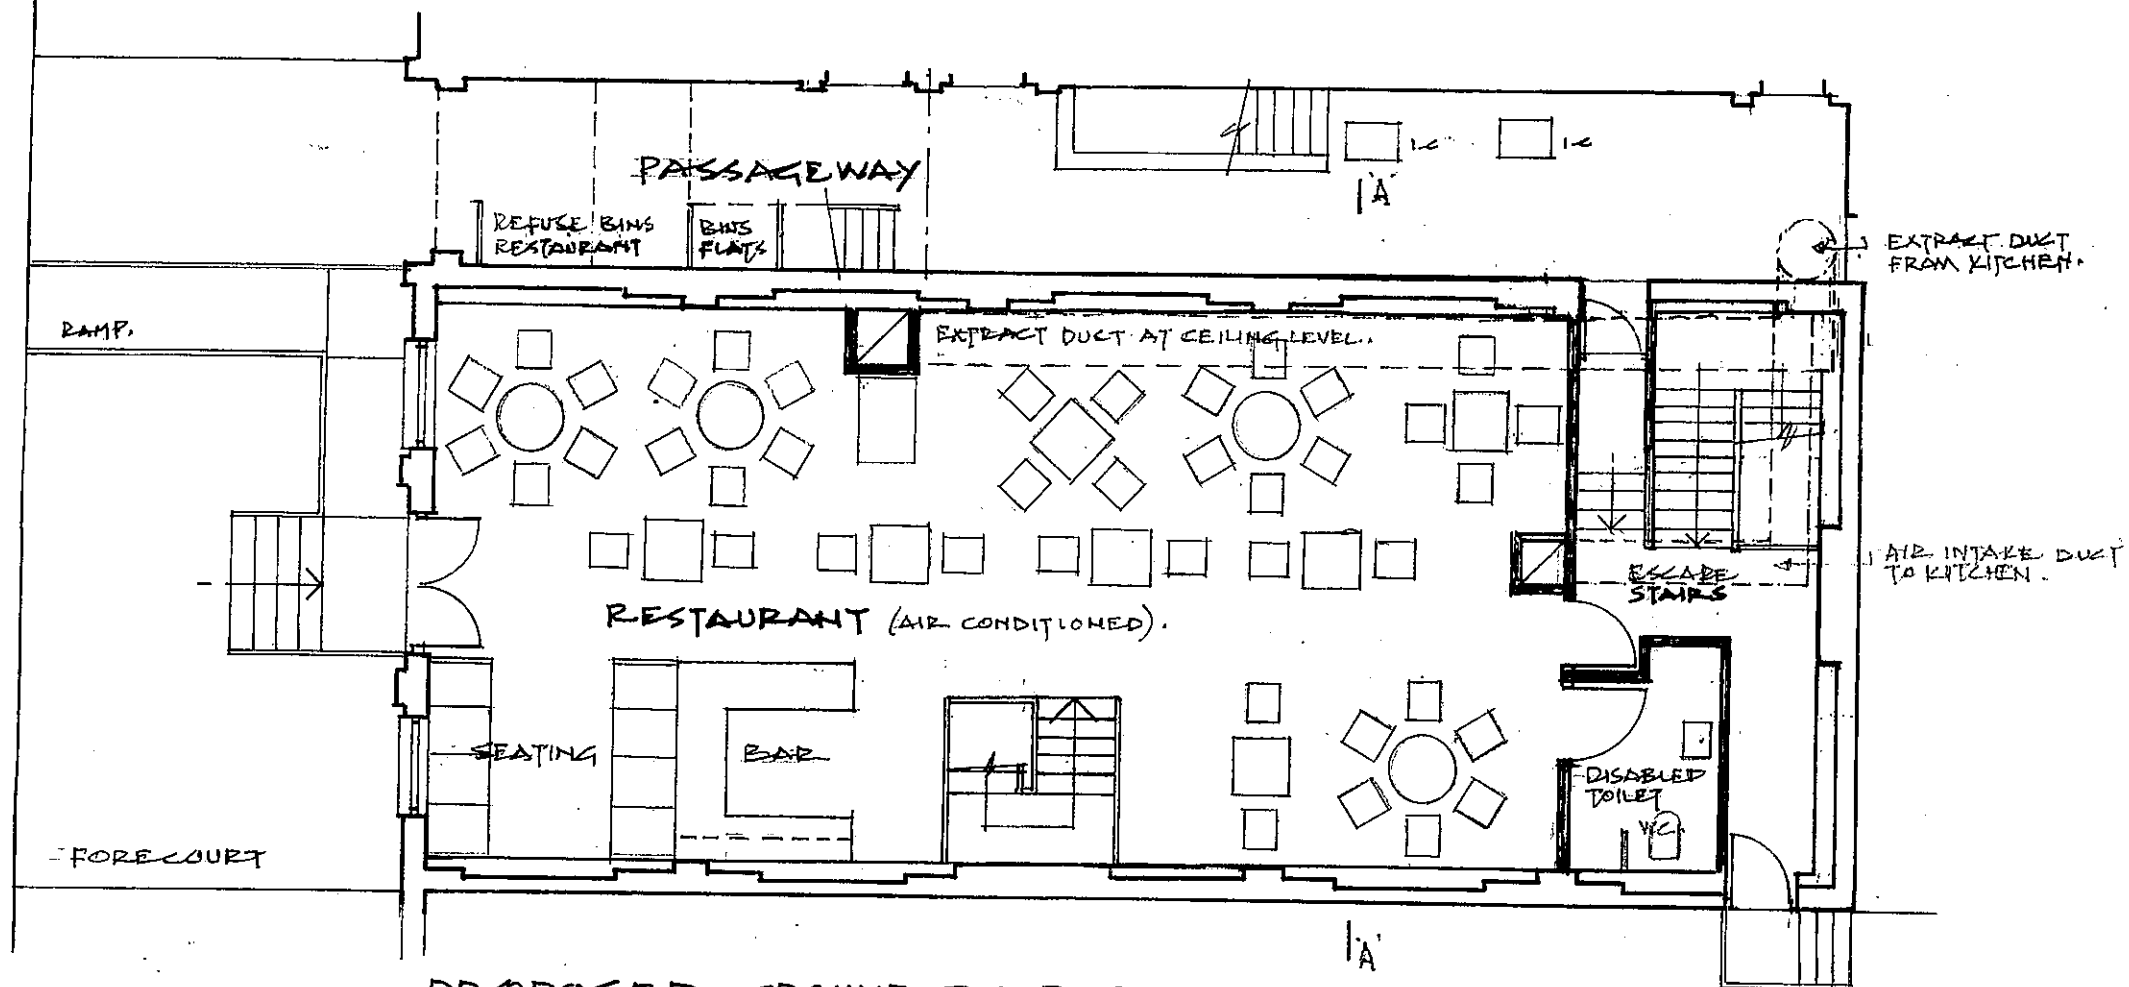

PROPOSED GROUND FLOOR PLAN

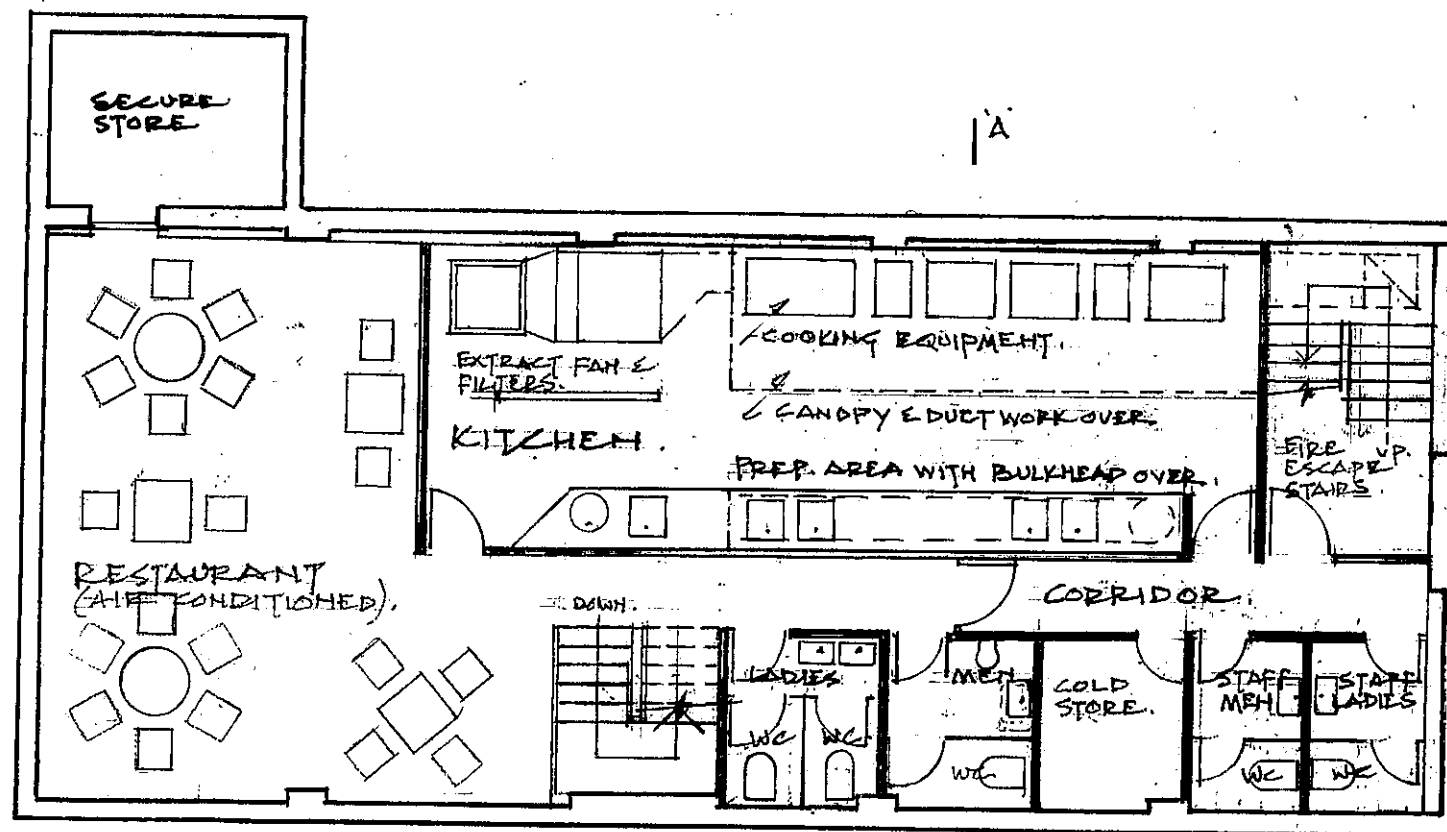

PROPOSED BASEMENT PLAN


NOTE:-
SEE SPECIALIST SBE CONTRACTORS
DETAILS FOR EXTRACT DUCTWORK
AND AIR SUPPLY.

A3 SHEET SIZE
0 1 2 3 4 5
1:100


REP designs
2 Lulworth Court
13 Cannon Hill
London N14 7DJ
Client
020 8882 3803

Contract
46 Birchington Road
London NW6 4LJ
Client
BennyDee (Kilburn)Ltd

Drawing No 14/GL/02R
Proposed Basement and Ground Floor
Scale 1:100
Date August 2014
Drawn by EP

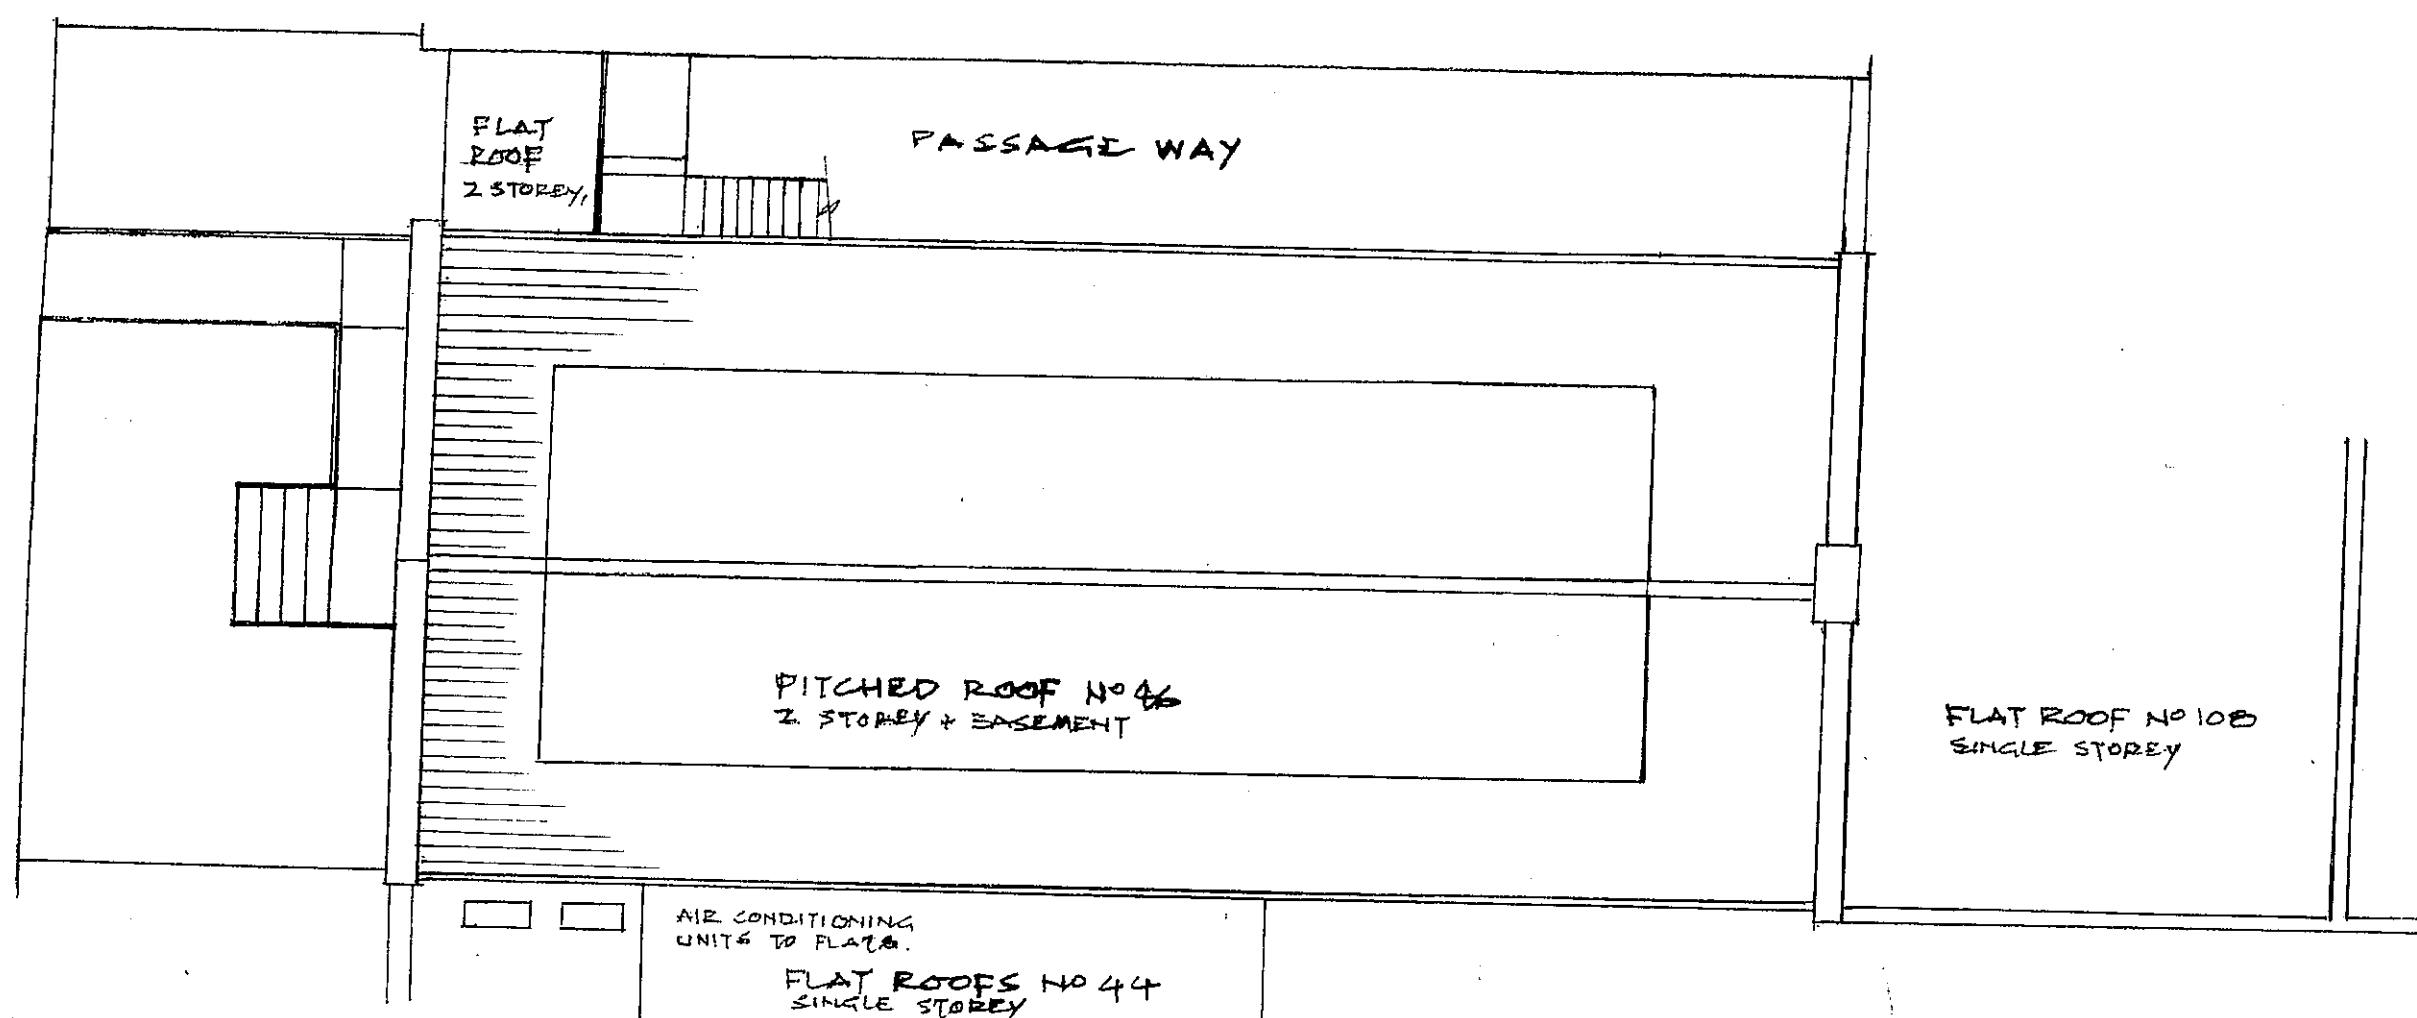

EXISTING ROOF PLAN 1:100.

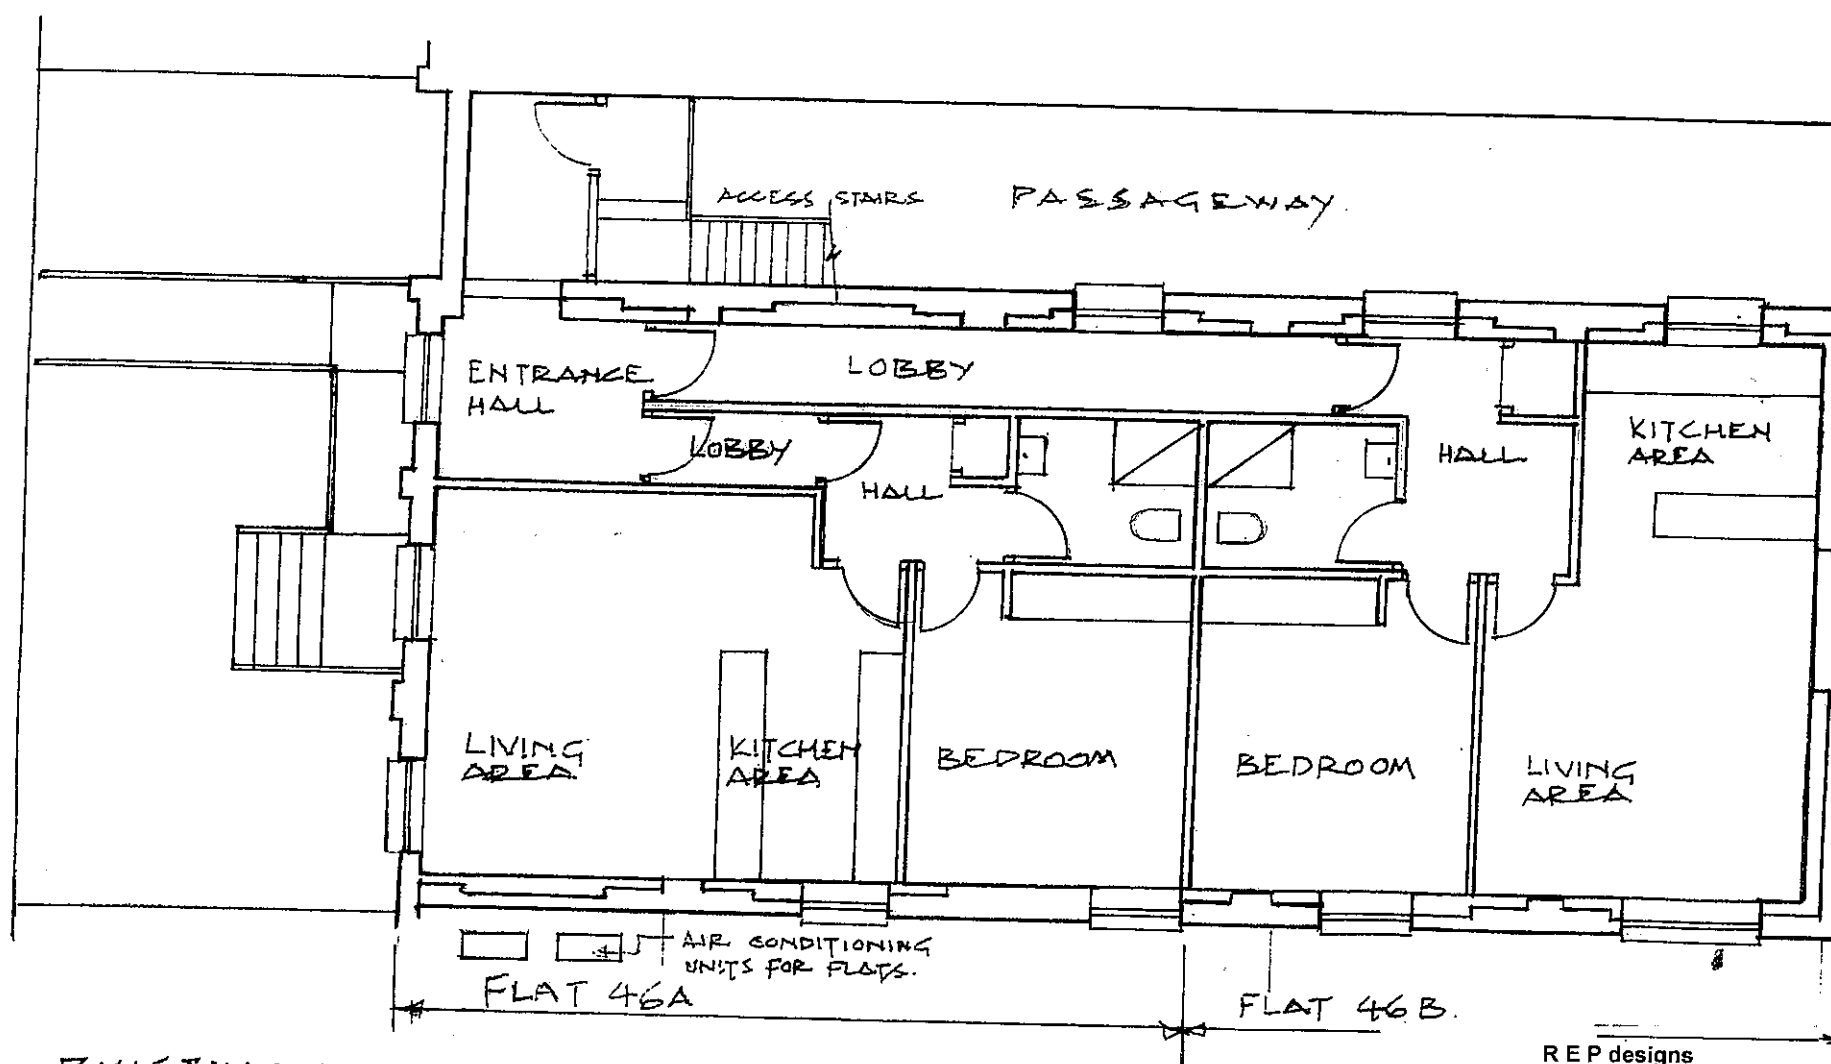


EXISTING FIRST FLOOR PLAN 1:100

REP designs
2 Lutworth Court
13 Cannon Hill
London N14 7DJ
070 8887 5803


Contract
46 Birchington Road
London NW6 4LJ
Client
RENNER/VERBODEN LTD

Drawing No 14/GLJ03R
Existing First Floor and Roof Plan
Scale 1:100
Date August 2014
DRAWN BY

A3 SHEET SIZE
0 1 2 3 4 5

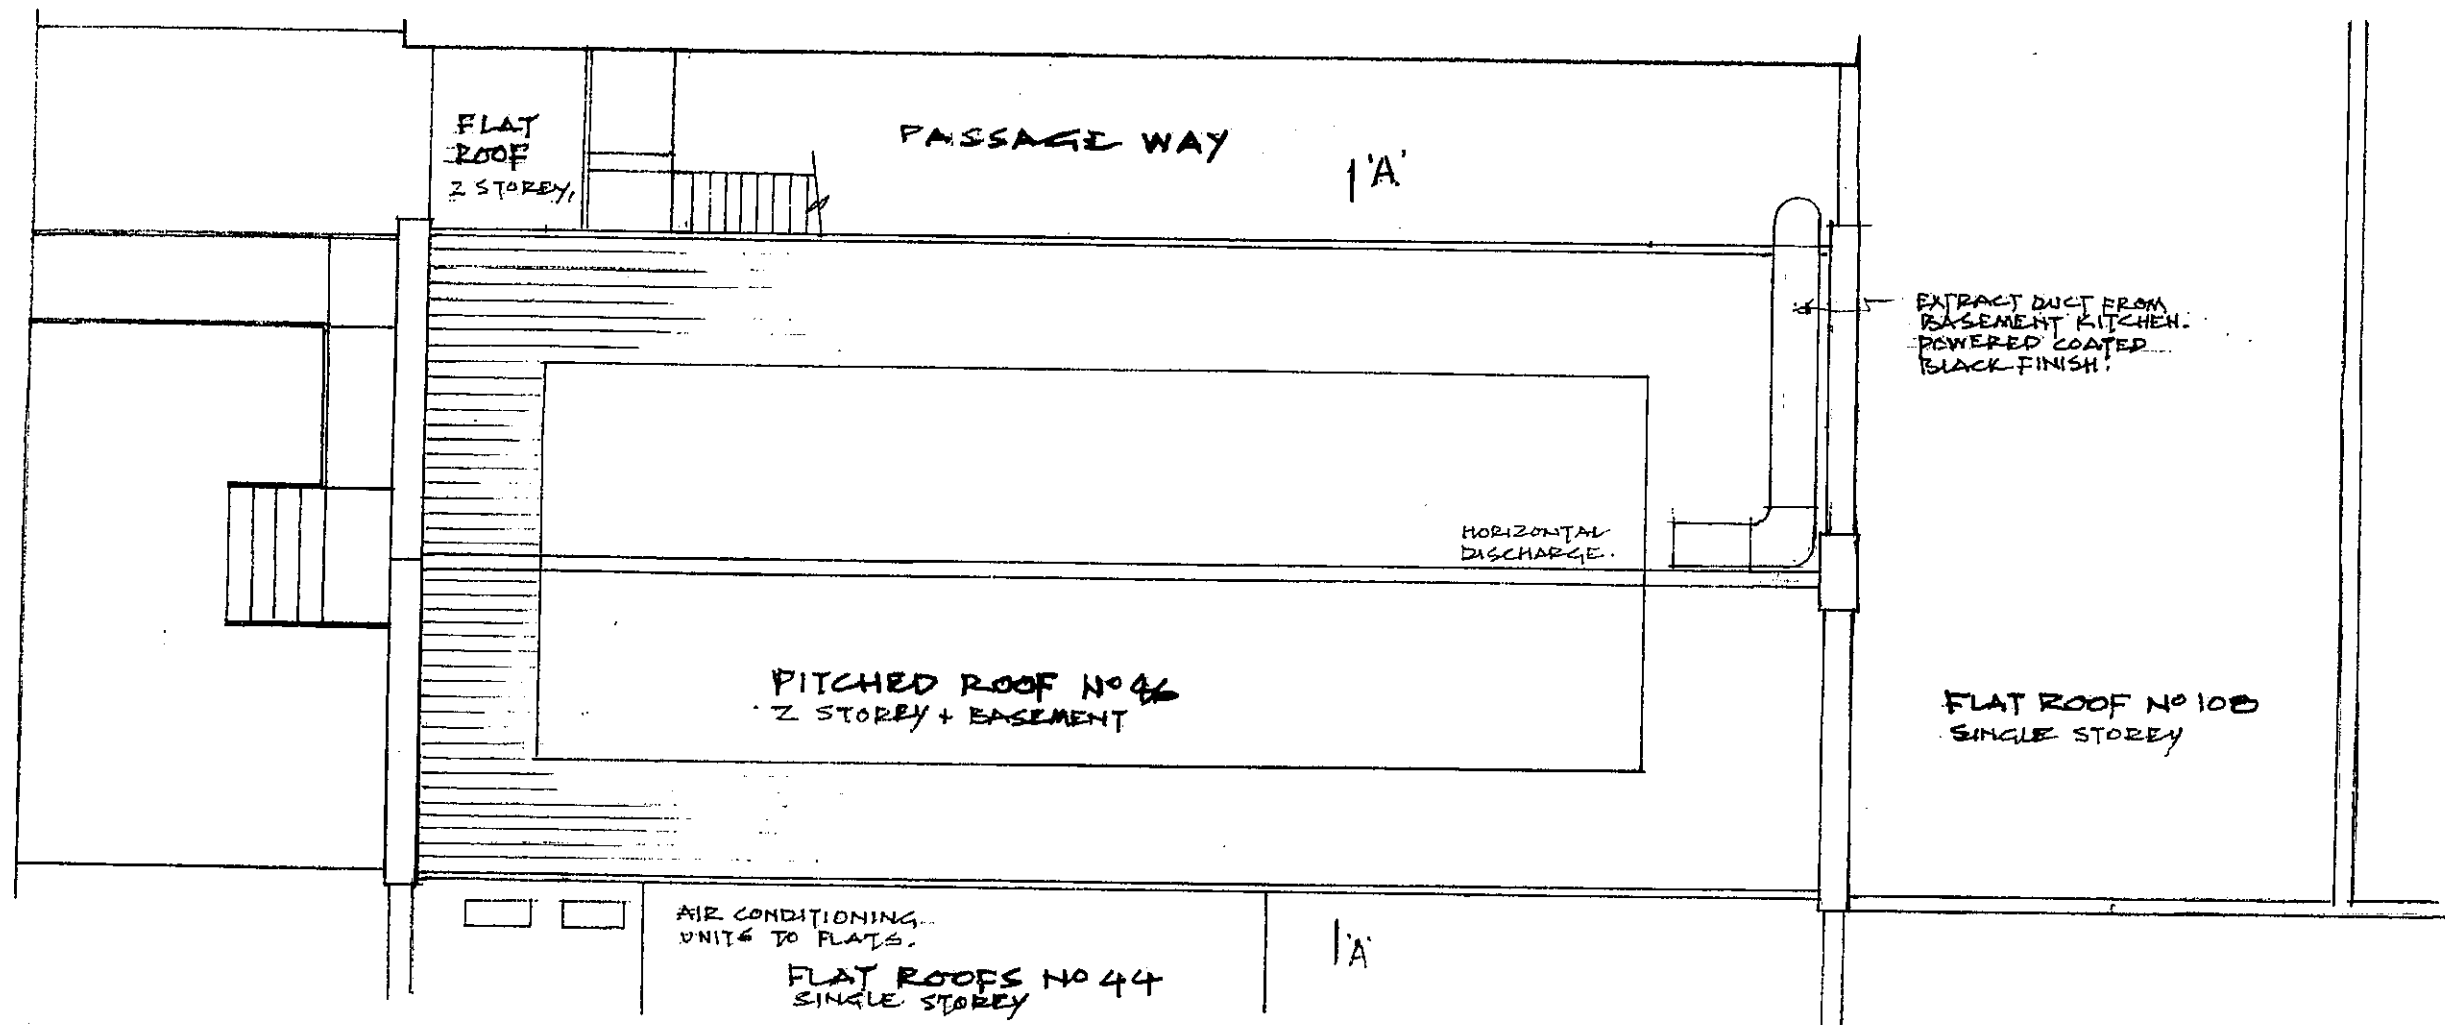

PROPOSED ROOF PLAN 1:100
SHOWING EXTRACT DUCTING

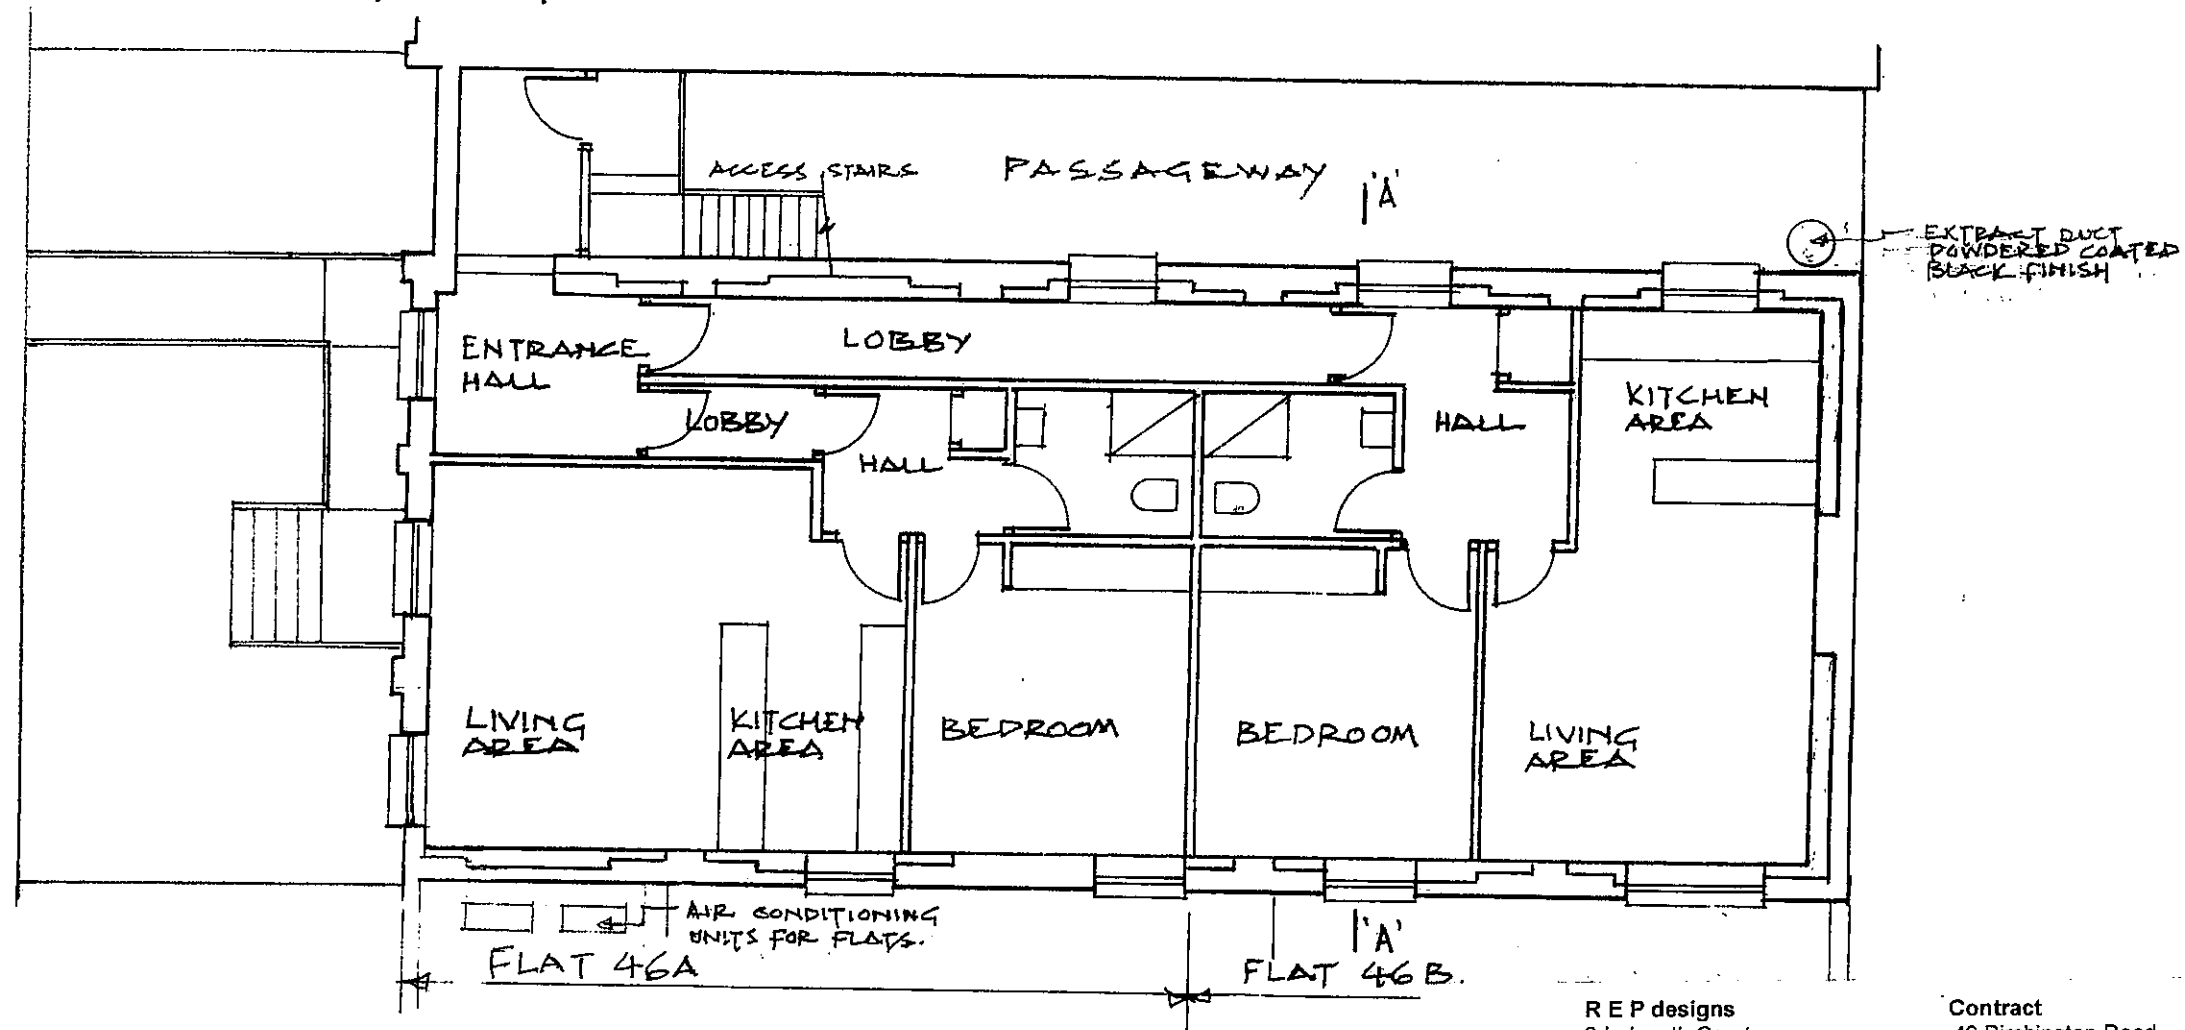


PROPOSED FIRST FLOOR PLAN 1:100
SHOWING NEW DUCTING

A3 SHEET SIZE
0 1 2 3 4 5


R E P designs
2 Lulworth Court
13 Cannon Hill
London N14 7DJ

Contract
46 Birchington Road
London NW6 4LJ
Client
BIRCHINGTON ROAD


Drawing No 14/GL/04R
Proposed First Floor and Roof Plan
Scale 1:100
Date August 2014
Drawn by FP

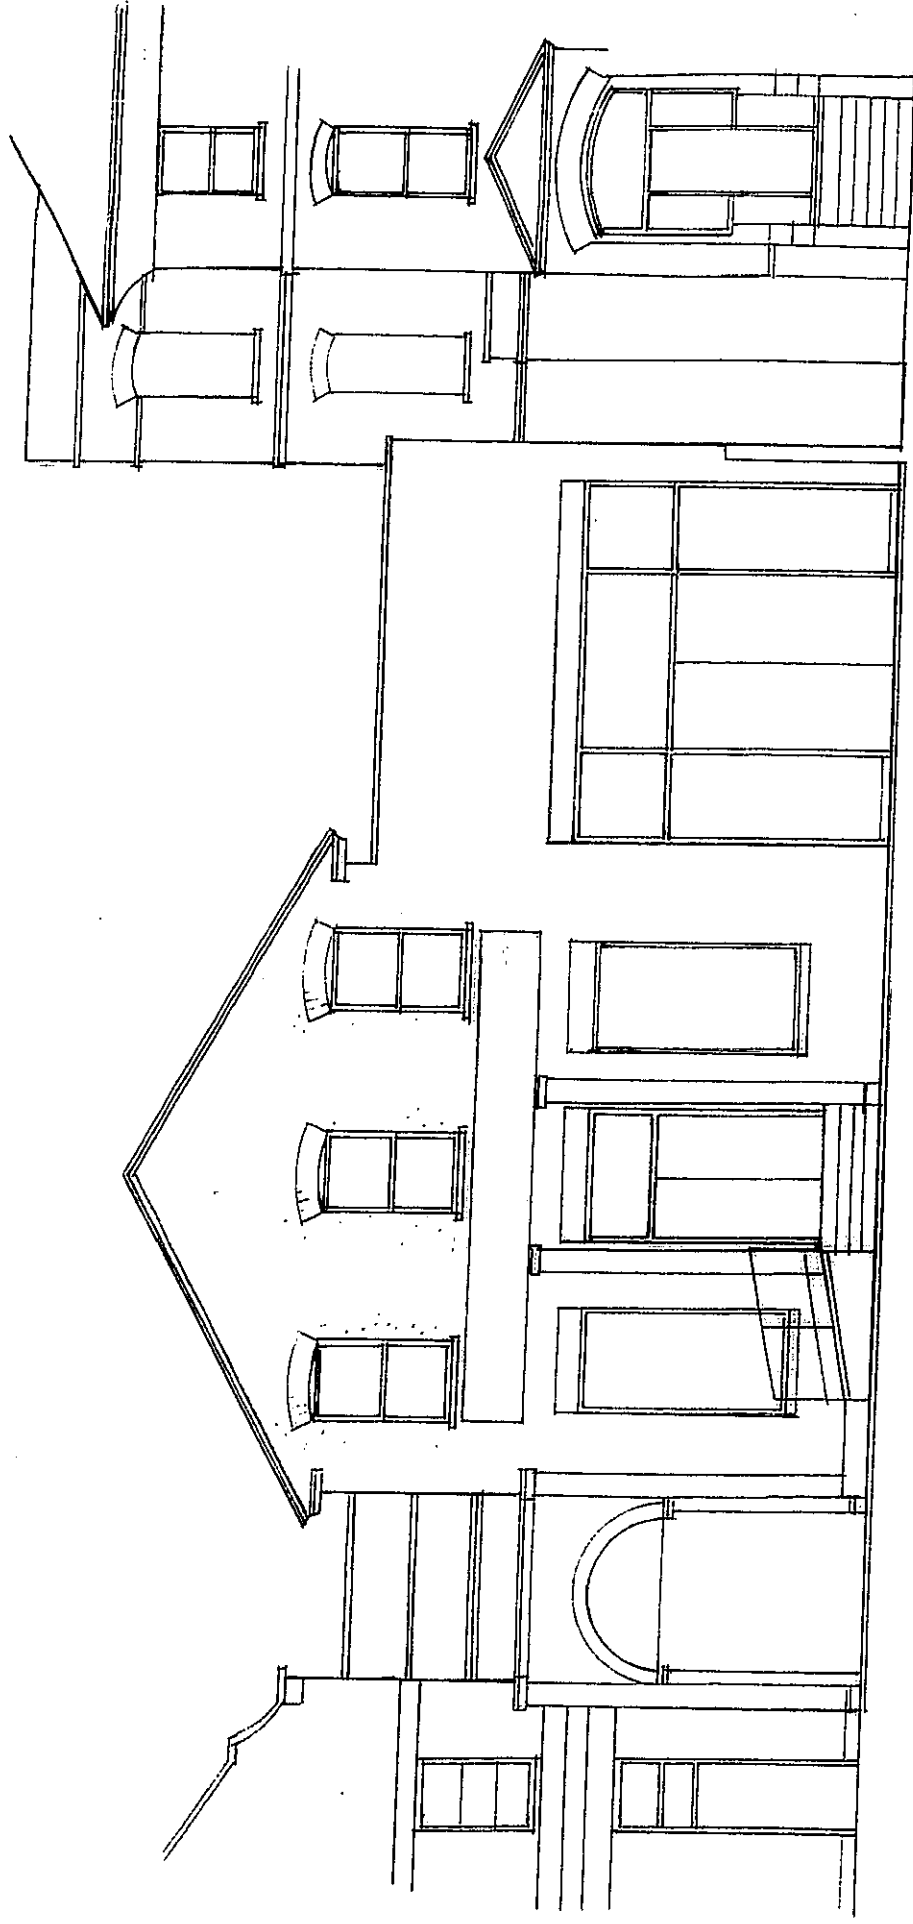

EXISTING FRONT ELEVATION

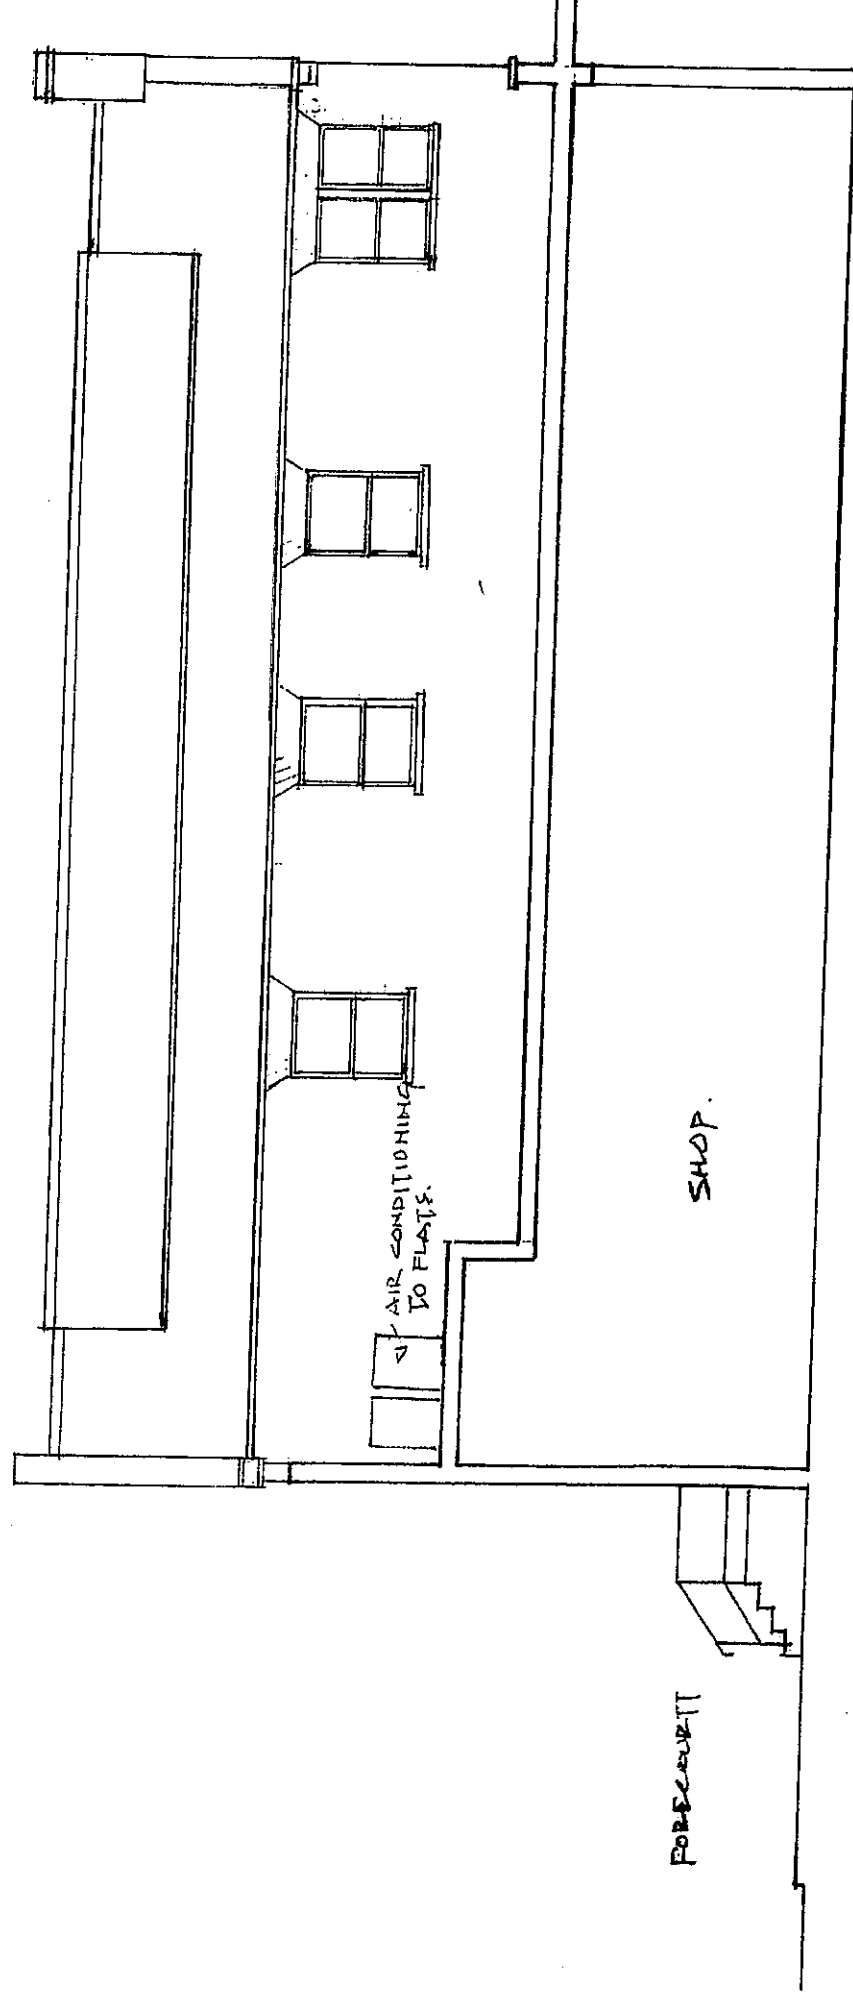

EXISTING SIDE ELEVATION

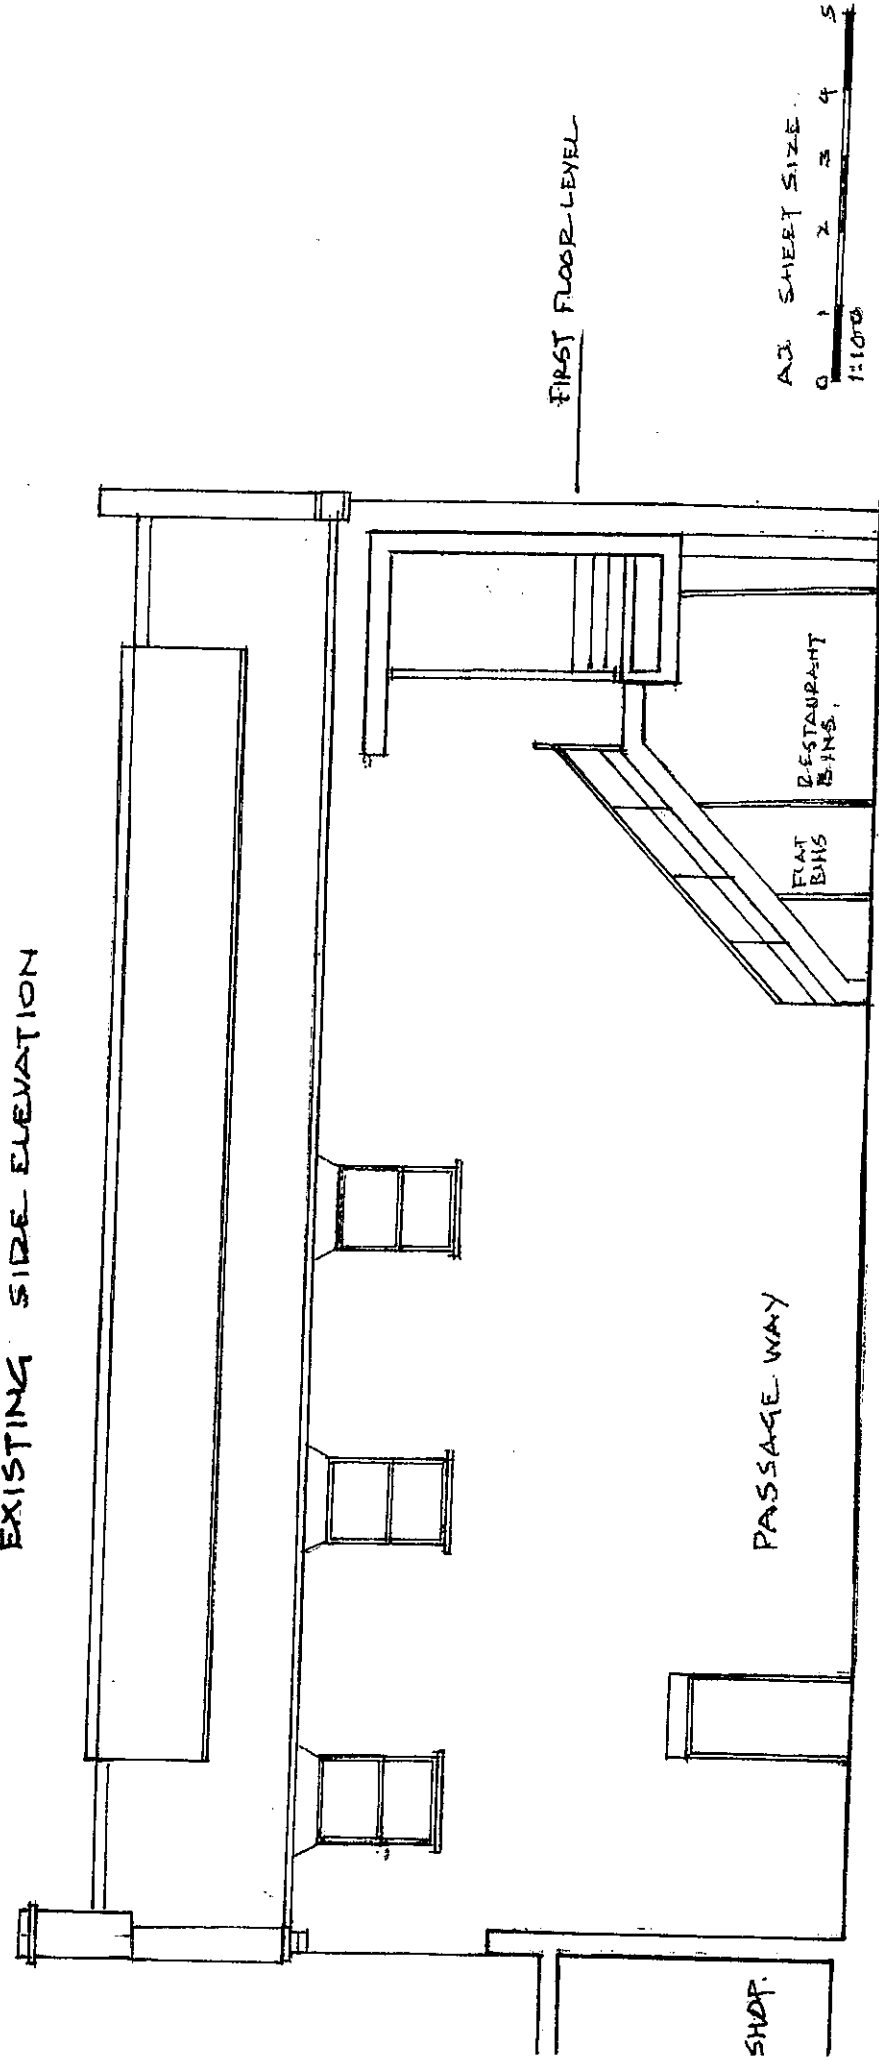

FIRST FLOOR LEVEL

PASSAGE WAY


A3 SHEET SIZE
0 1 2 3 4 5
1:100

EXISTING SIDE ELEVATION


REP designs
2 Lulworth Court
13 Cannon Hill
London N14 7DJ
020 8882 3803

Contract
46 Birchington Road
London NW6 4LJ
Client
BennyDee (Kilburn) Ltd


Drawing No 14/GL/05R
Existing Front and Side Elevations
Scale 1:100
Date August 2014
Drawn by ED

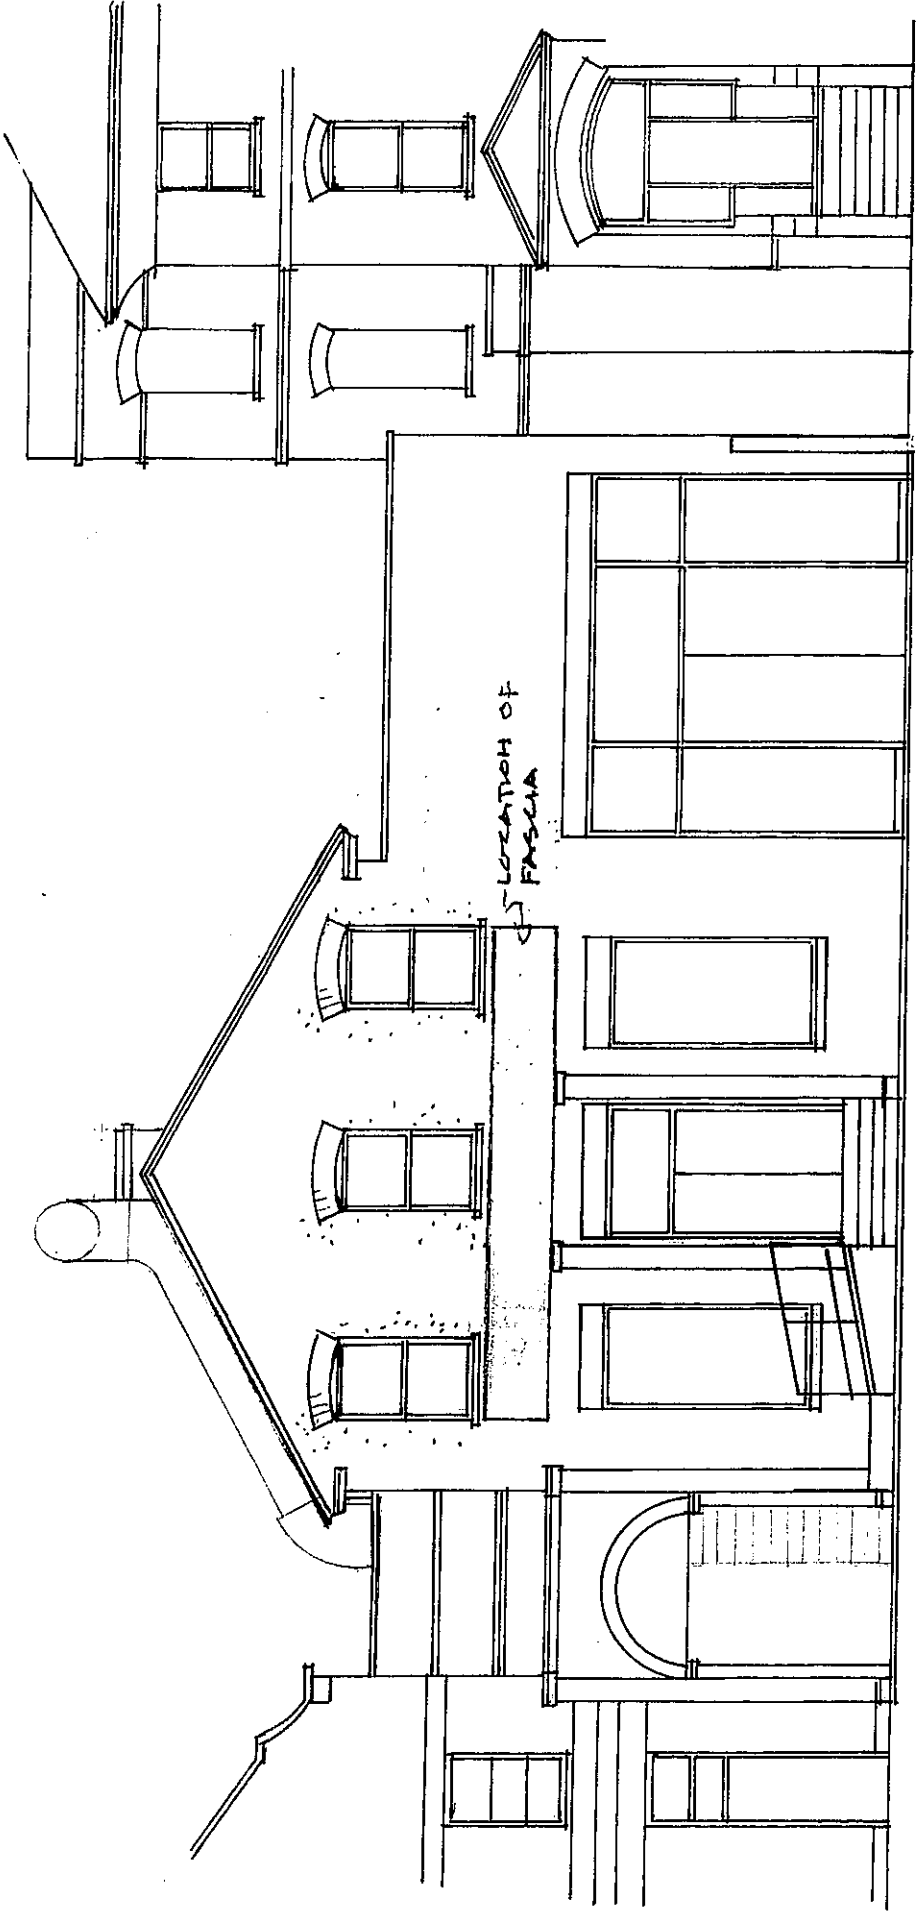

PROPOSED FRONT ELEVATION

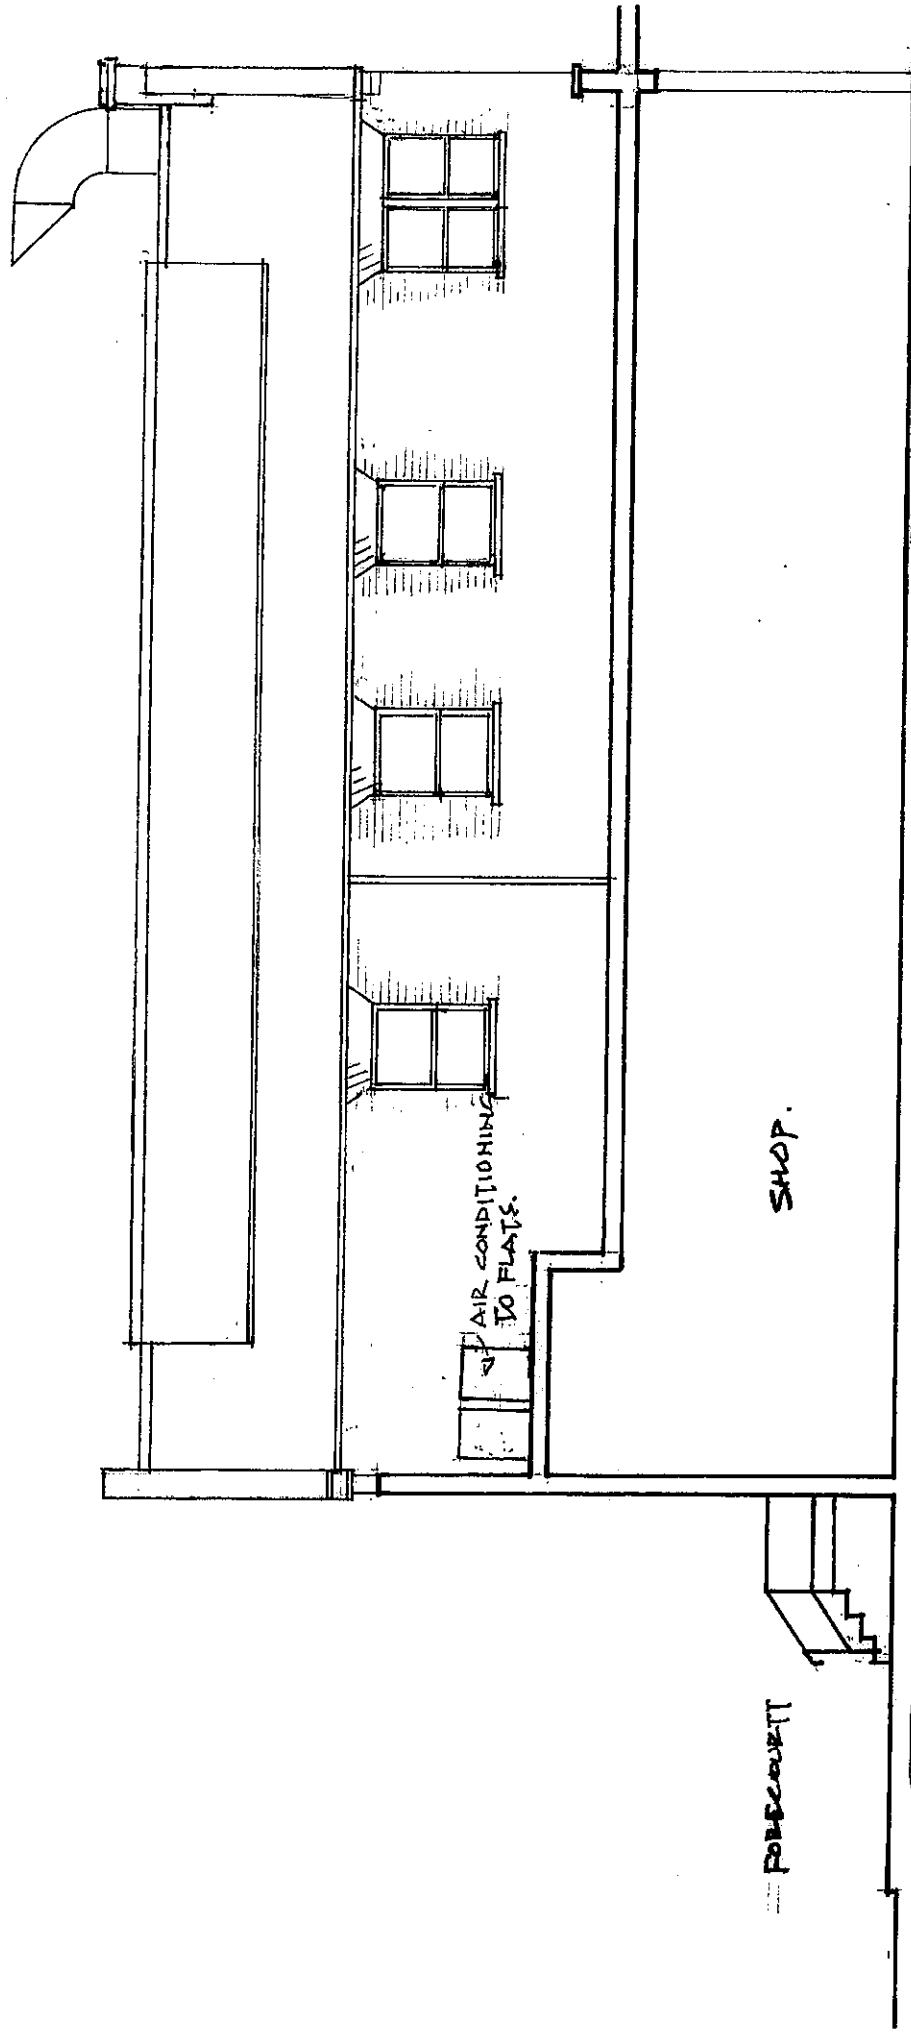

PROPOSED SIDE ELEVATION

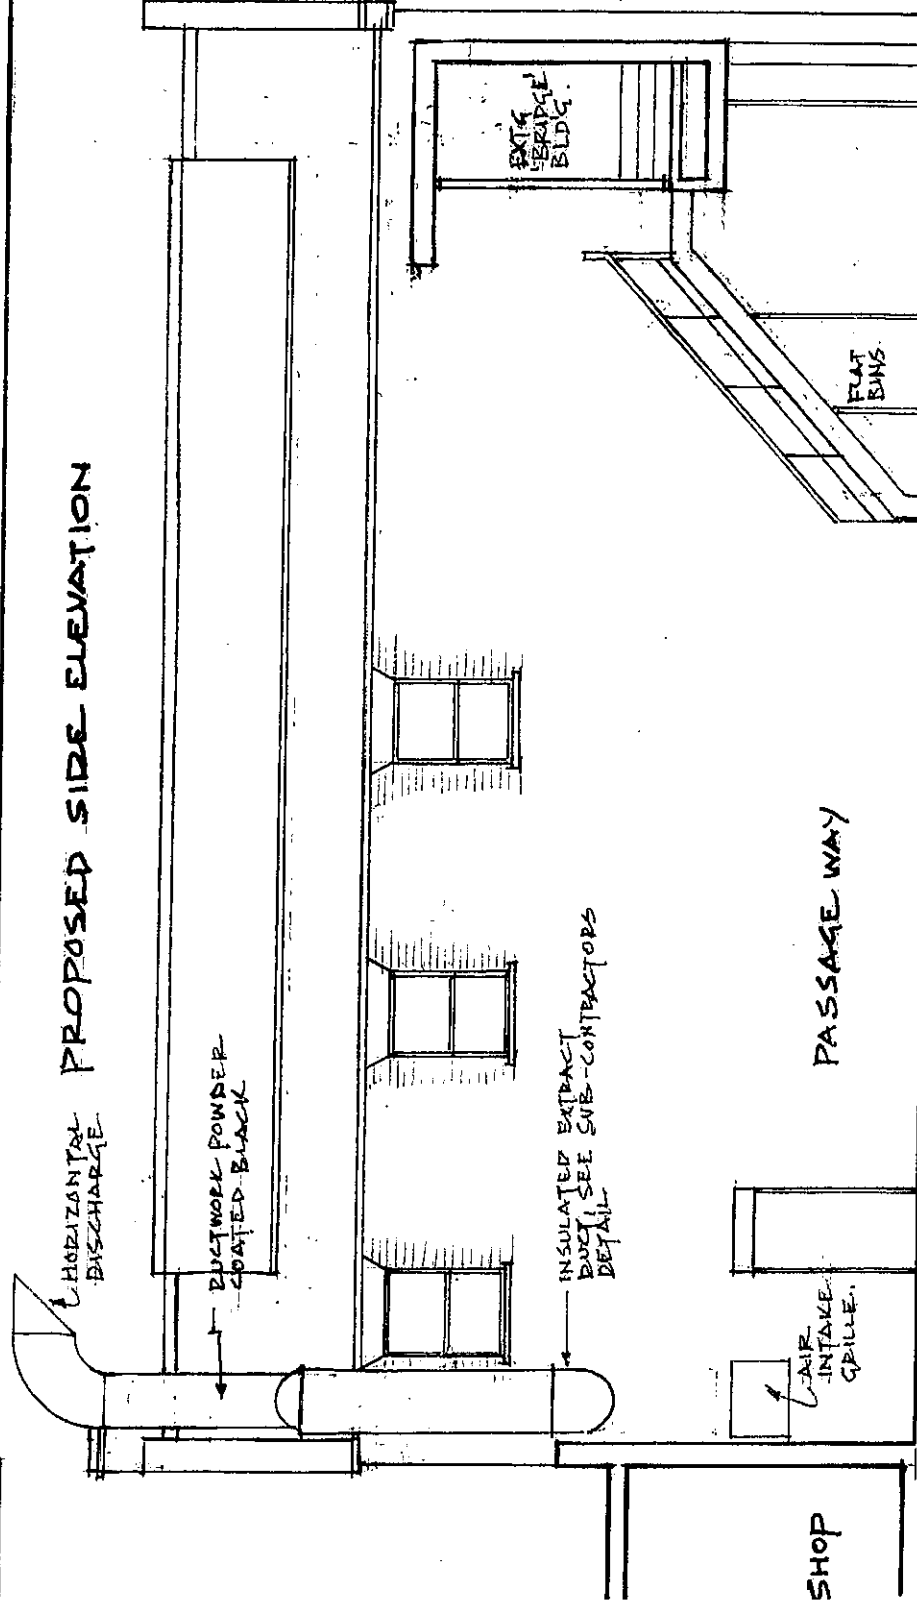


FORECOURT A3 SIZE SHEET
0 1 2 3 4 5
1:100

PROPOSED SIDE ELEVATION


RE P designs
2 Lulworth Court
13 Cannon Hill
London N14 7DJ
020 8882 3803

Contract
46 Birchington Road
London NW6 4LJ
Client
BennyDee (Kilburn) Ltd

Drawing No 14/GL/06R
Proposed Front and Side Elevations
Scale 1:100
Date August 2014
Drawn by EP

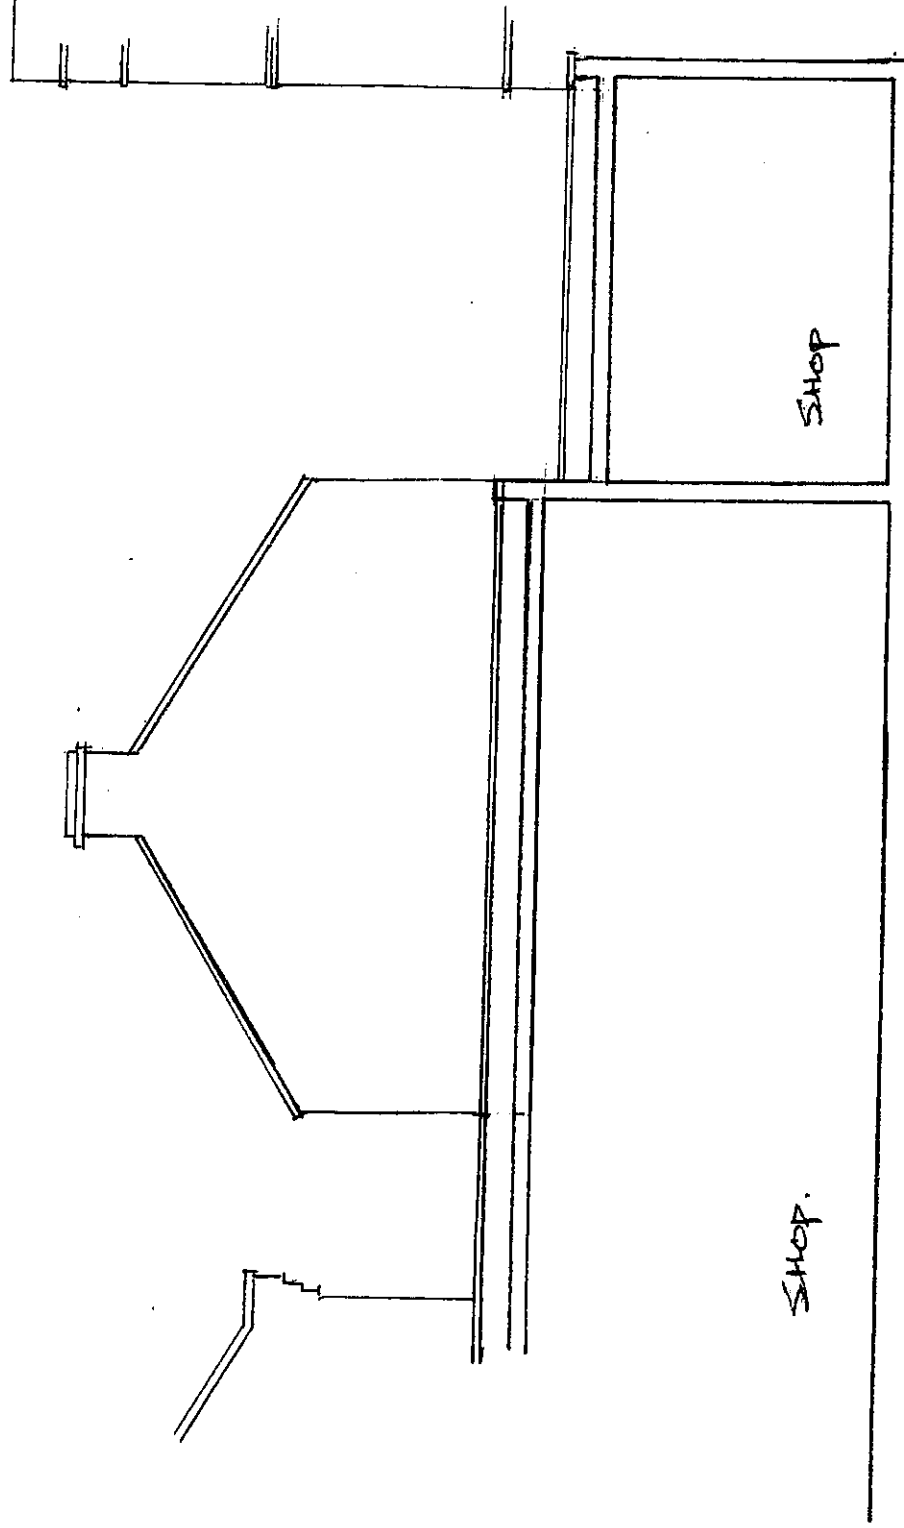

EXISTING REAR ELEVATION

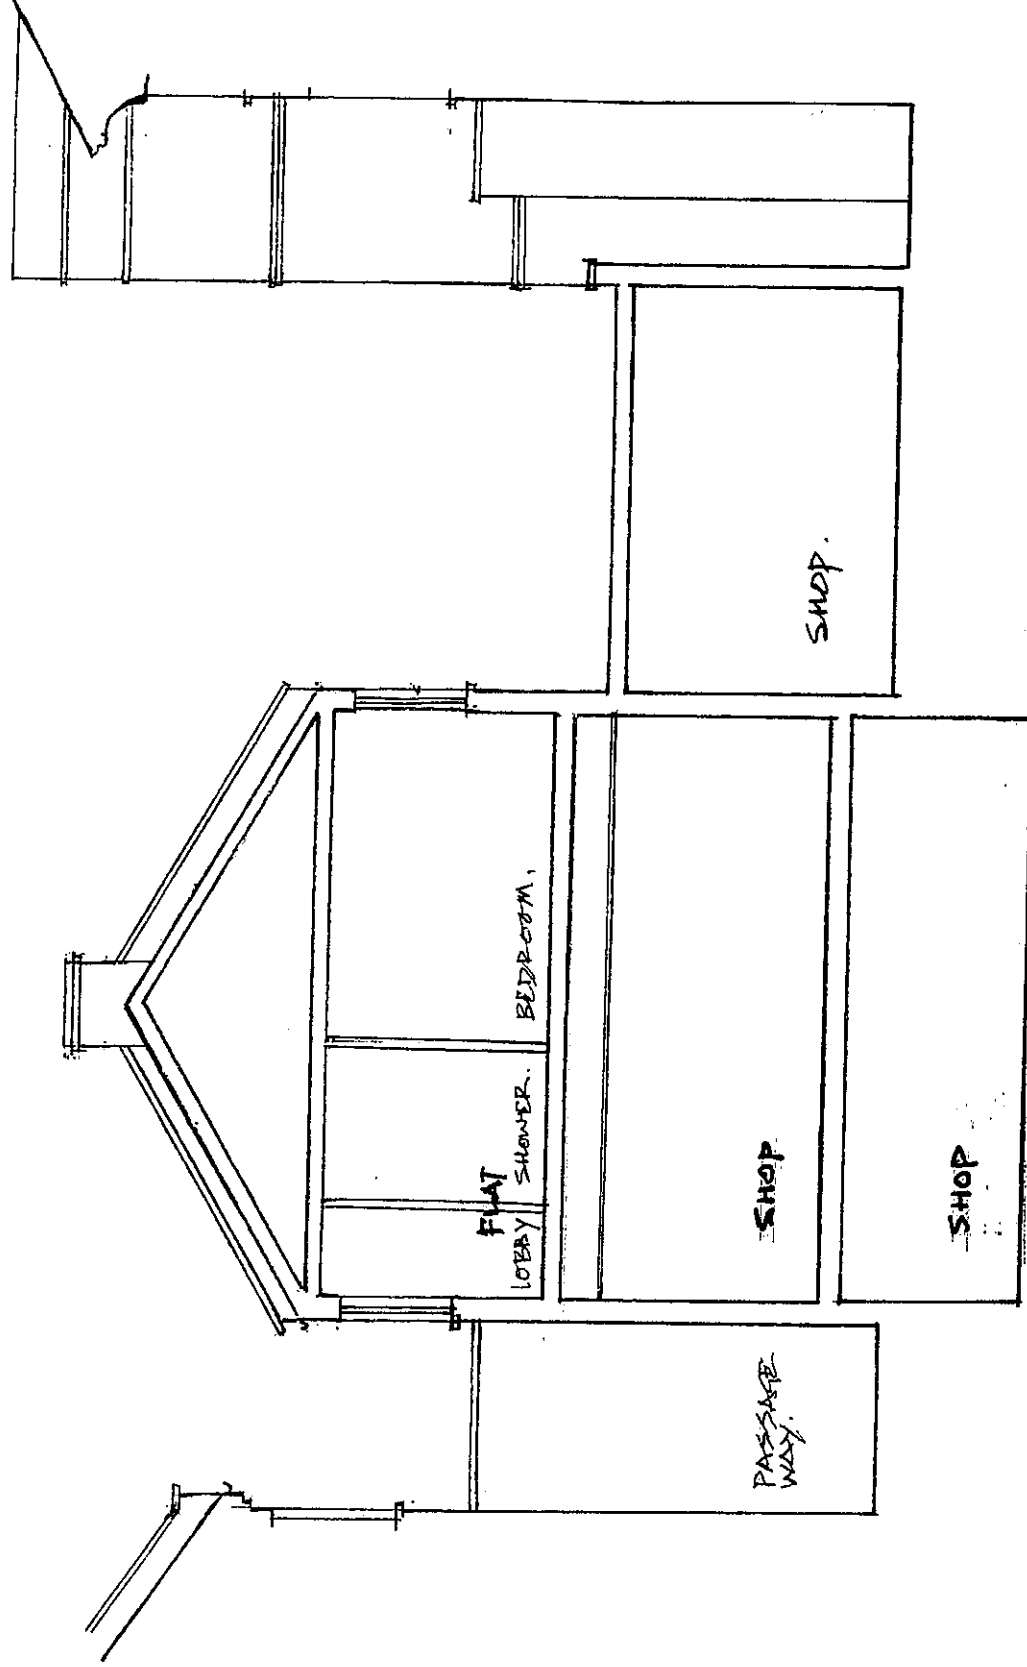


EXISTING SECTION 'A-A'

A3 SHEET SIZE
0 1 2 3 4 5
1:100


REP designs
2 Lulworth Court
13 Cannon Hill
London N14 7DJ
020 8882 3803

Contract
46 Birchington Road
London NW6 4LJ
Client
BennyDee (Kilburn) Ltd

Drawing No 14/GL/07R
Existing Rear Elevation and Section
Scale 1:100
Date August 2014
Drawn by EP

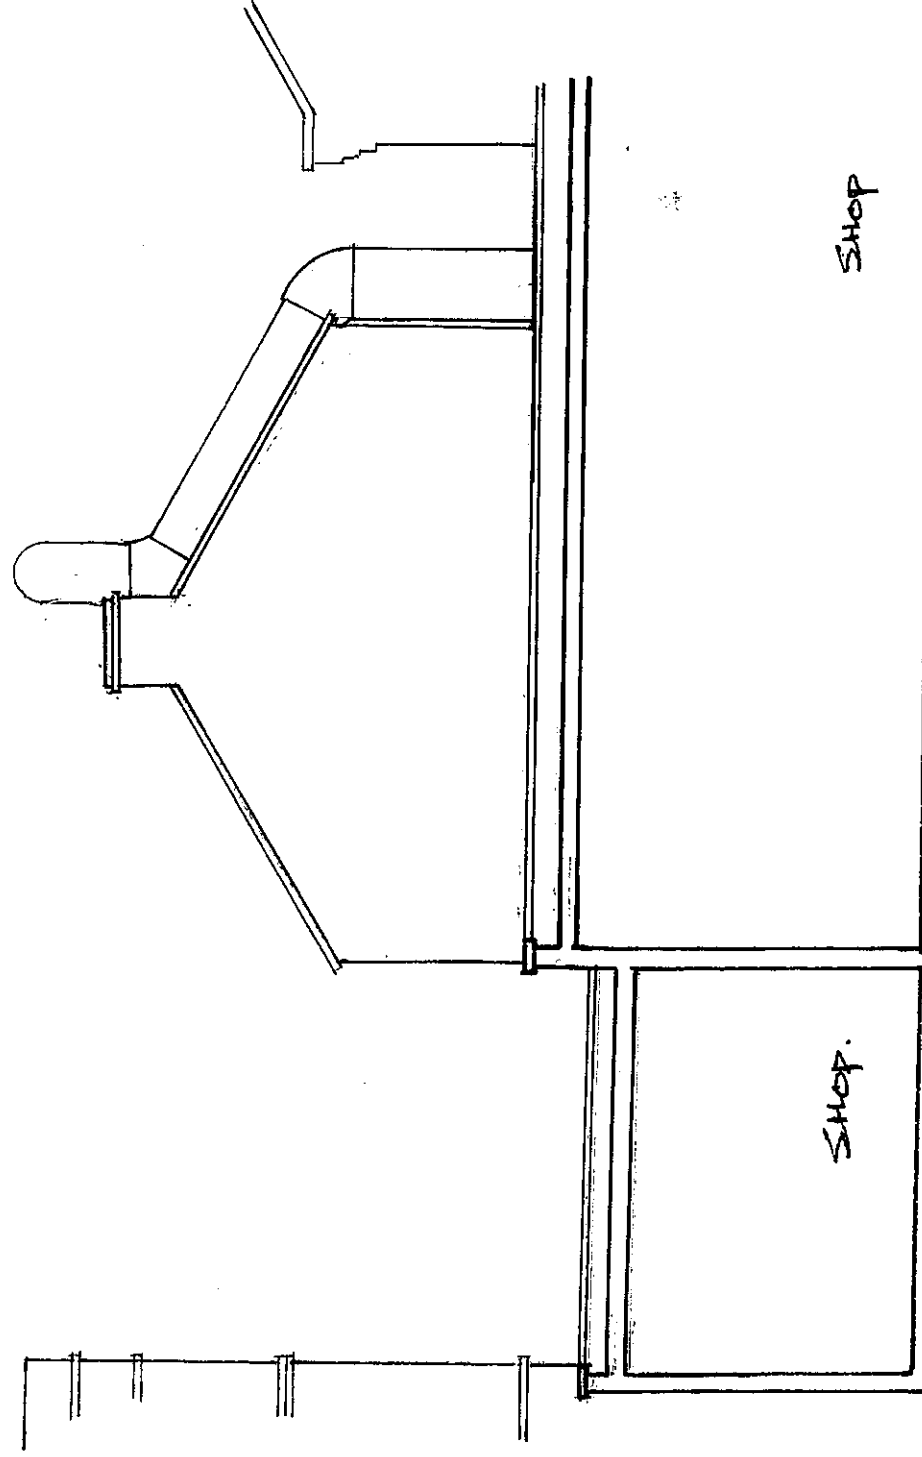

PROPOSED REAR ELEVATION

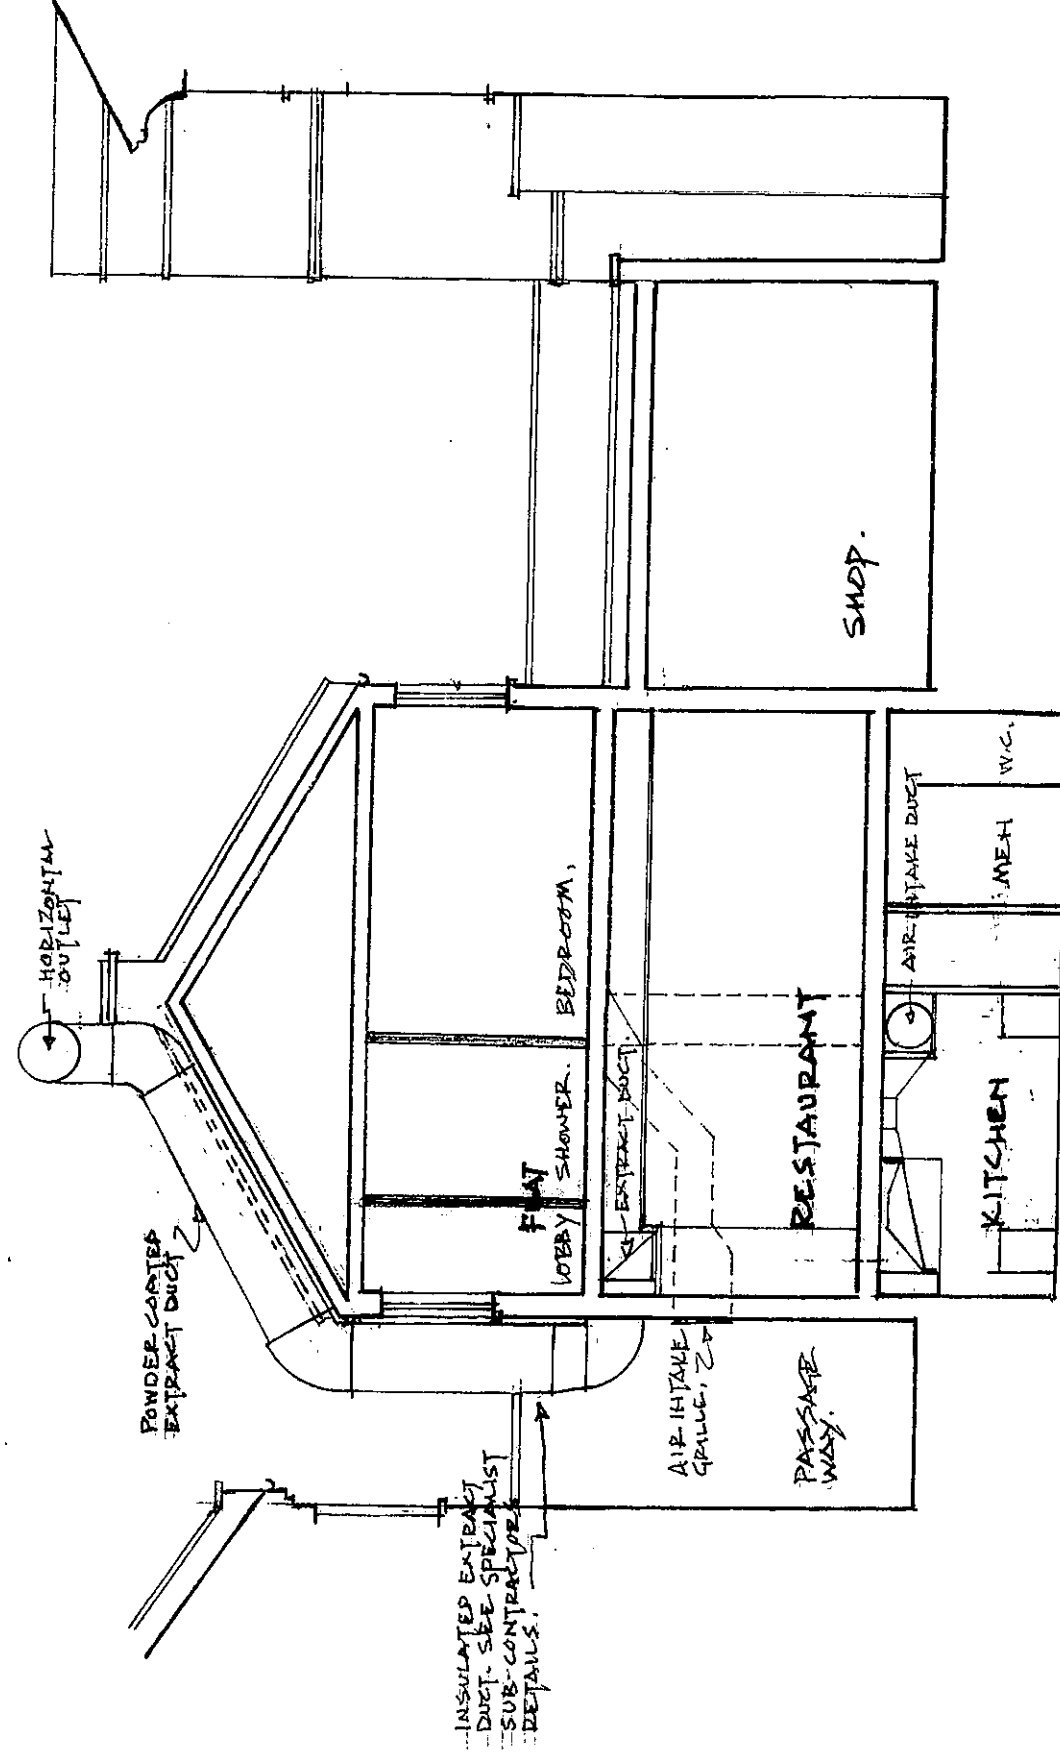

NOTE - NO EXCAVATIONS REQUIRED TO BASEMENT.

PROPOSED SECTION 'A-A'

A3 SHEET SIZE




RE P designs
2 Lulworth Court
13 Cannon Hill
London N14 7DJ
020 8882 3803


Contract
46 Birchington Road
London NW6 4LJ
Client
BennyDee (Kilburn) Ltd

Drawing No 14/GL/08R
Proposed Rear Elevation and Section
Scale 1:100
Date August 2014
Drawn by EP

BIRCHINGTON ROAD

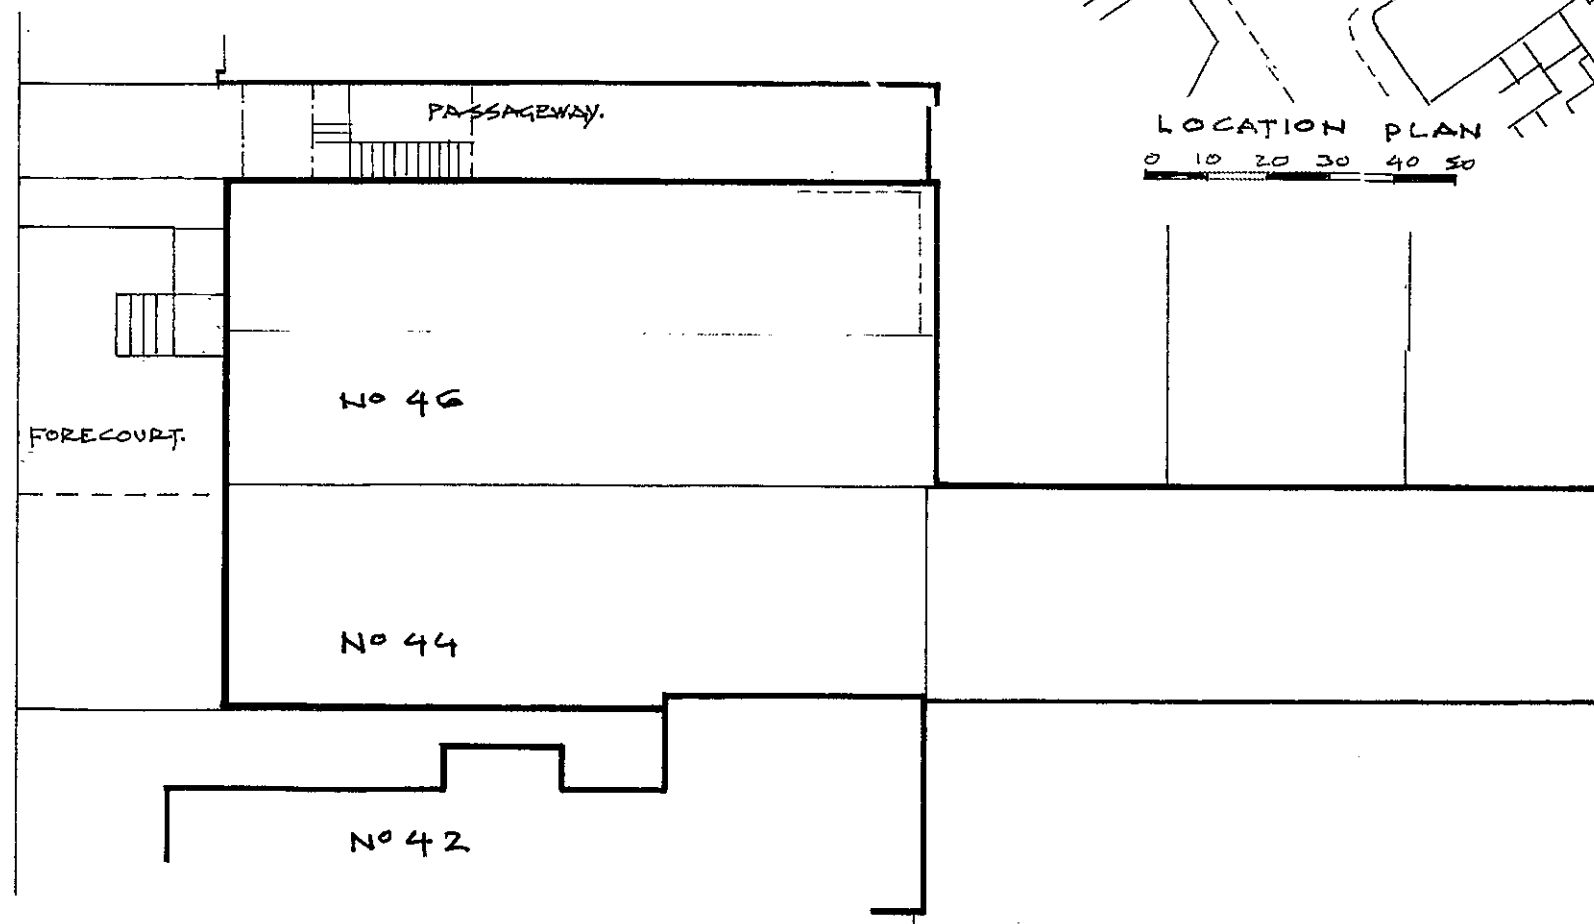

SITE PLAN. 1:200
0 1 2 3 4 5

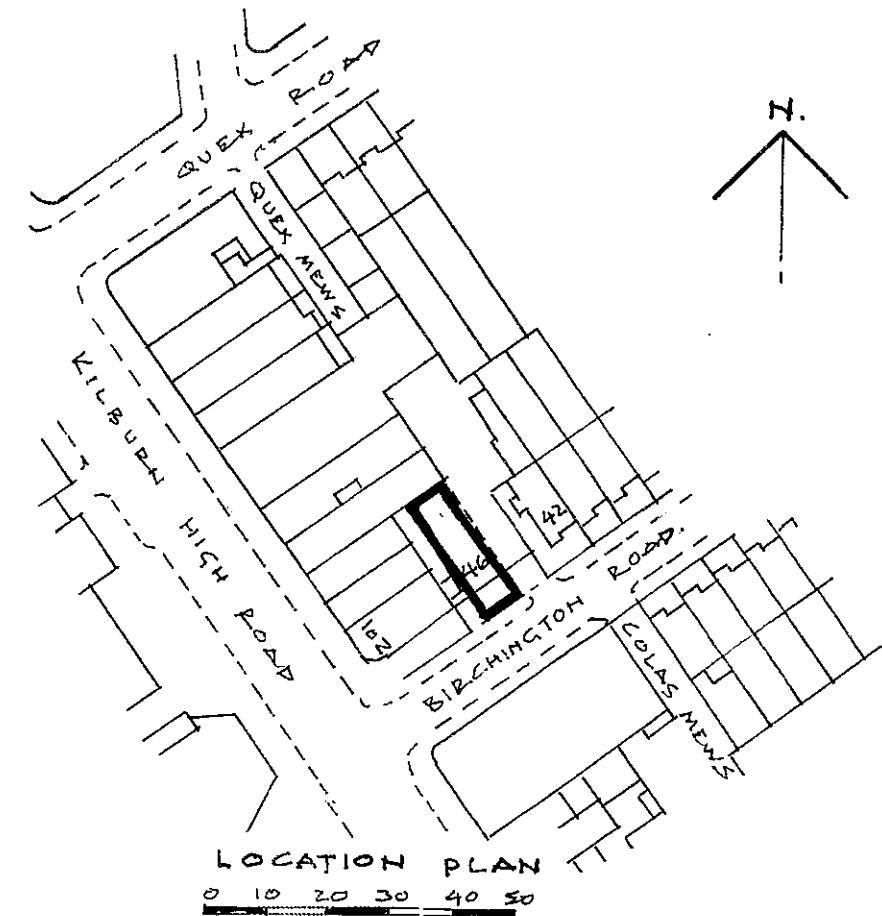

LOCATION PLAN
0 10 20 30 40 50

A3 SHEET SITE

REP designs
2 Lulworth Court
13 Cannon Hill
London N14 7DJ
020 8882 3803

Contract
46 Birchington Road
London NW6 4LJ
Client
RennvDee (Kilburn) Ltd

Drawing No 14/GL/03
Site Plan and Location Plan
Scale 1:200
Date August 2014
Drawn by EP