


**I** First Floor Plan  
**P\_050** Scale 1:50



**2** Ground Floor Plan  
**P\_050** Scale 1:50

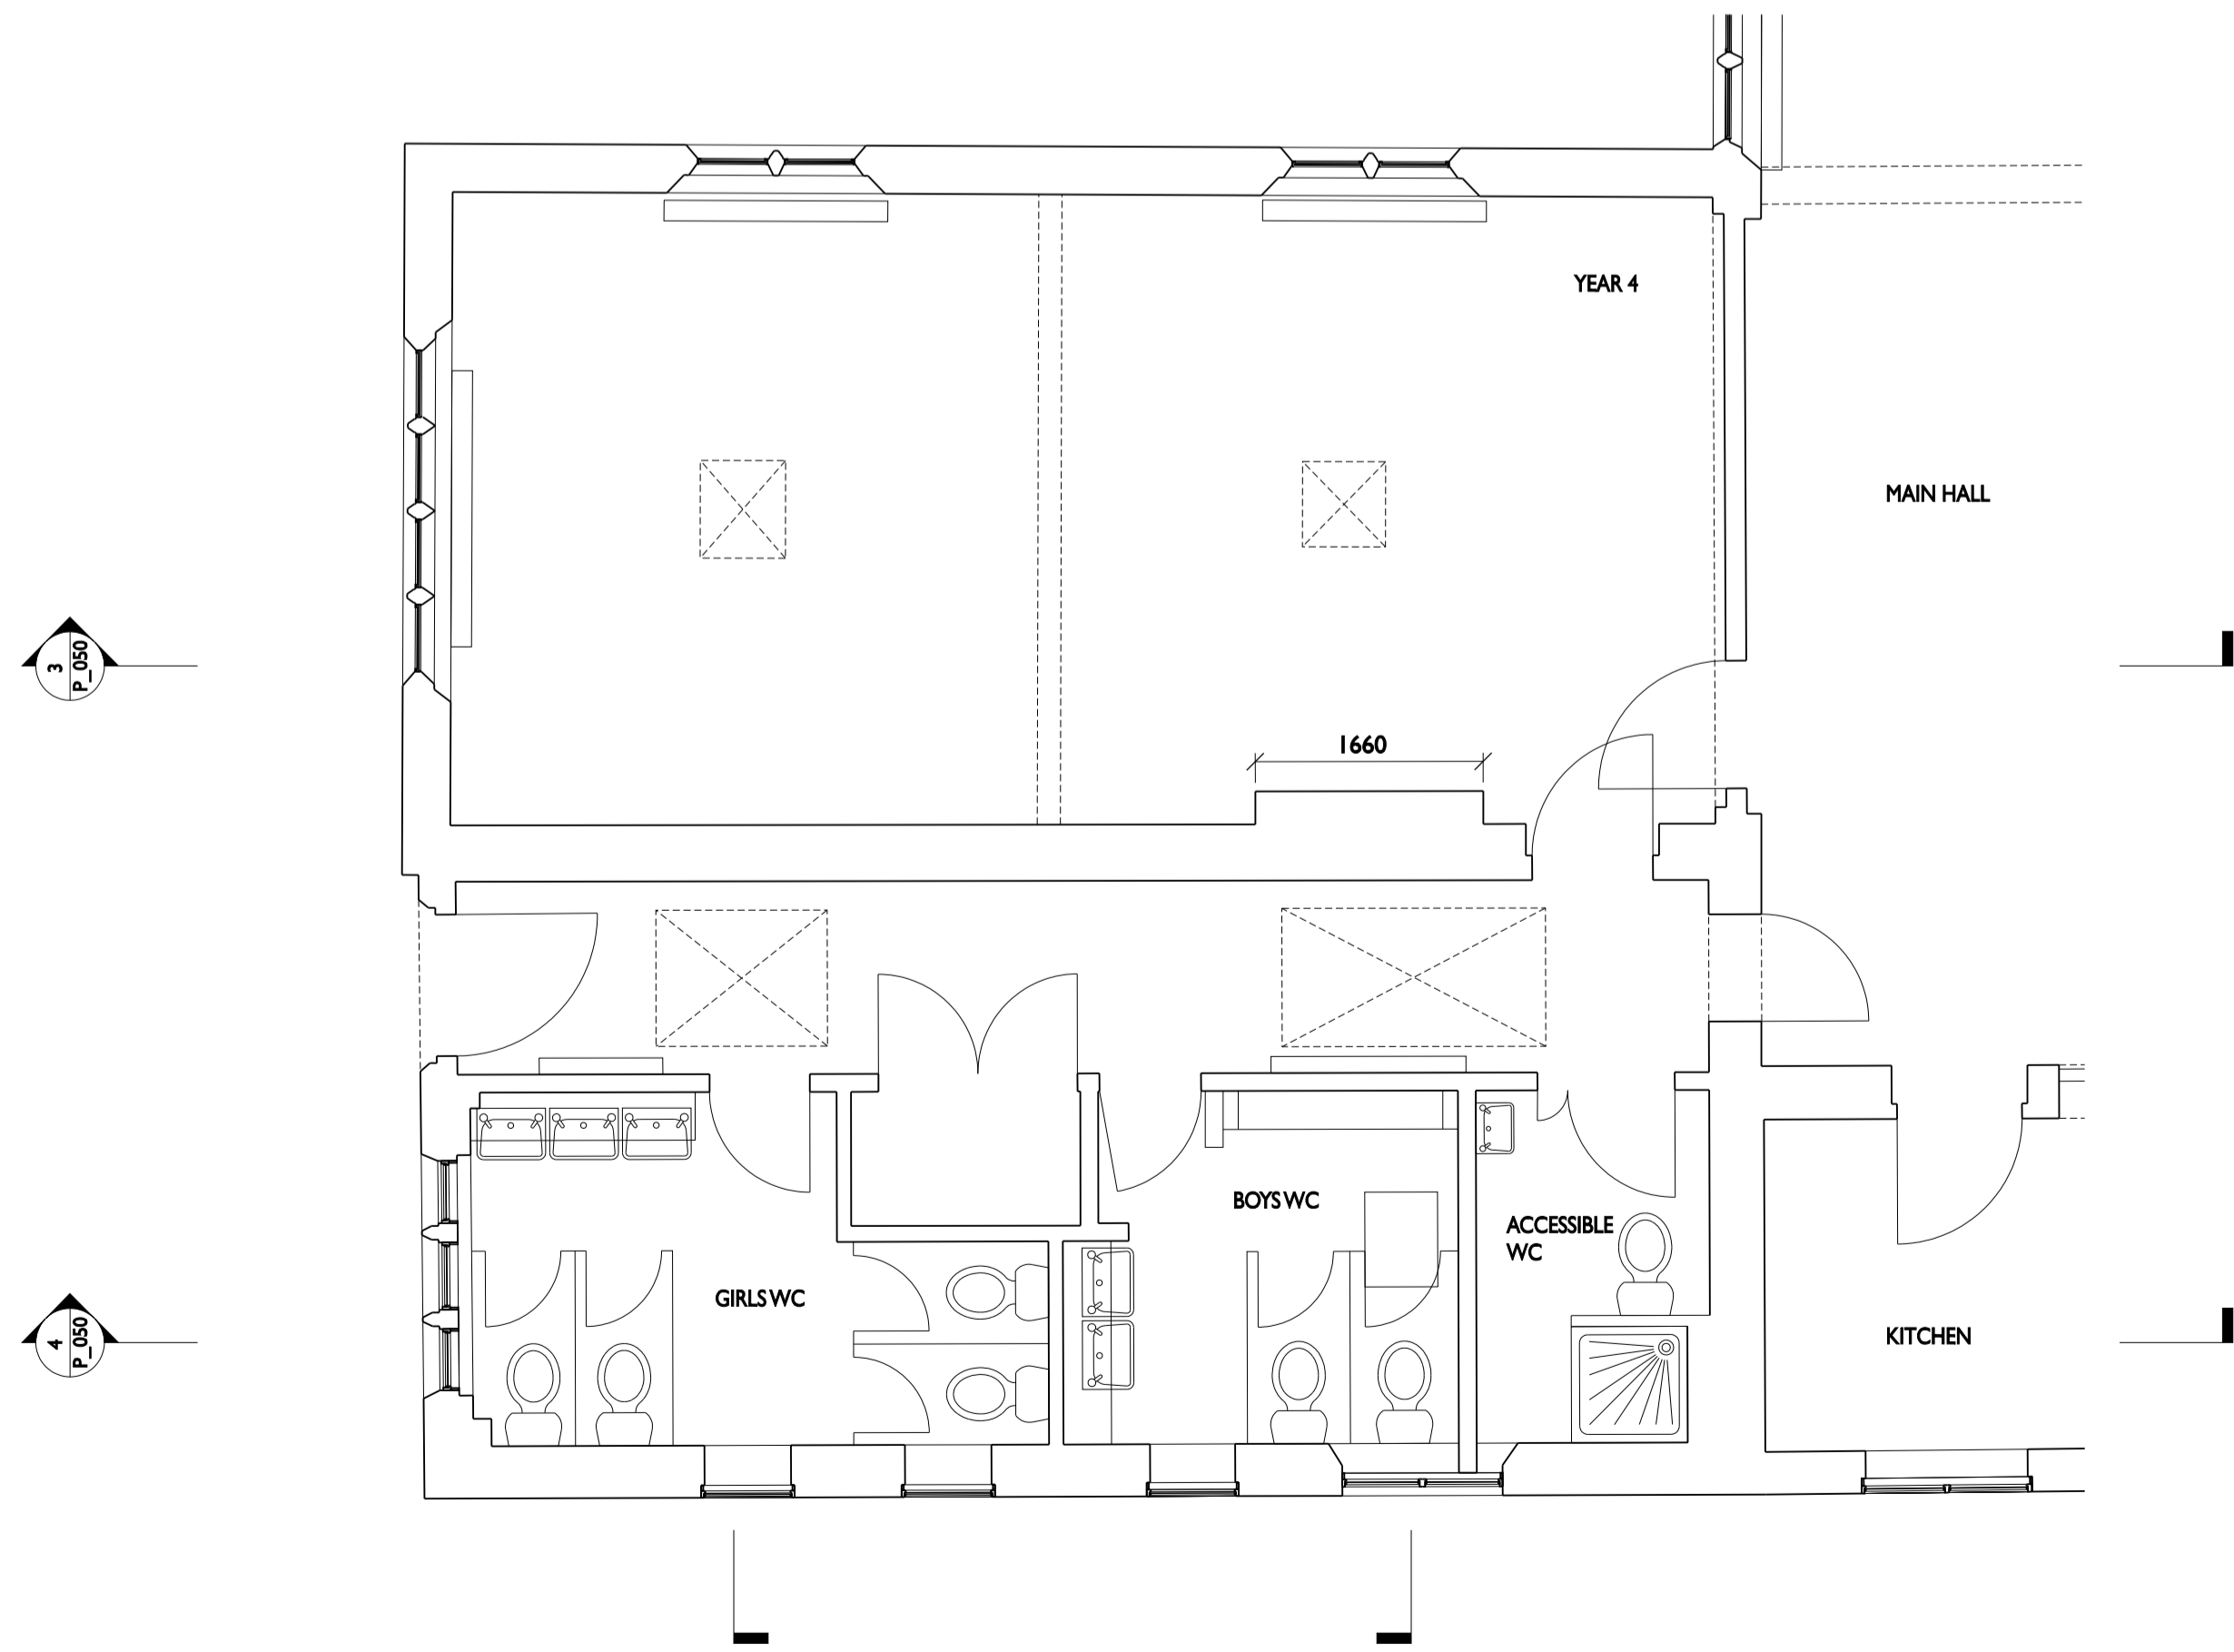