



finnegan
 associates

Felgate Mews (off Studland St)
 Hammersmith, London,
 W6 0LY
 Tel: 020 8840 4776
 Email: info@finneganassociates.com


Drawing Type: PLANNING APPLICATION as existing		Drawing Title: DEMOLITION BASEMENT PLAN		
Client: Dan Cohen		Scale: 1:100 at A3	Date : 20.08.2014	
Project: 65 Compayne Gardens London NW6 3DB		Job: 13009	Drawn : MS	Checked
Drawing Number: CG-BMT- 01			Revision 00	

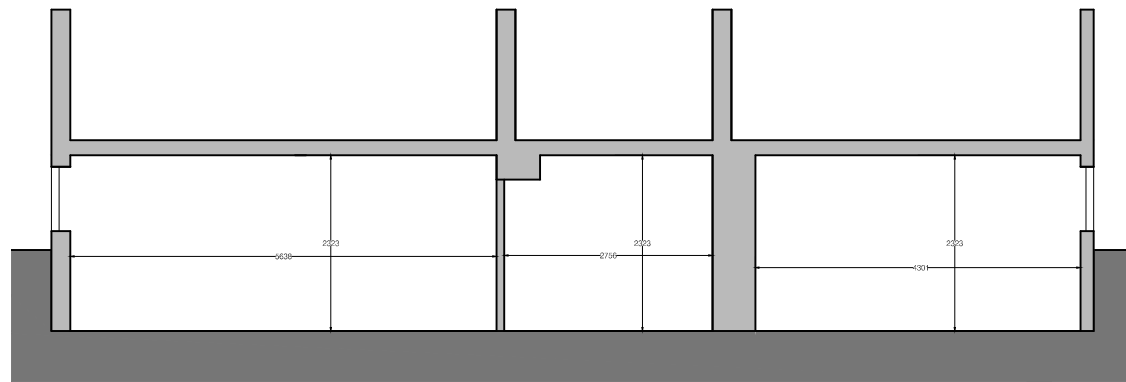

SECTION BB' - EXISTING

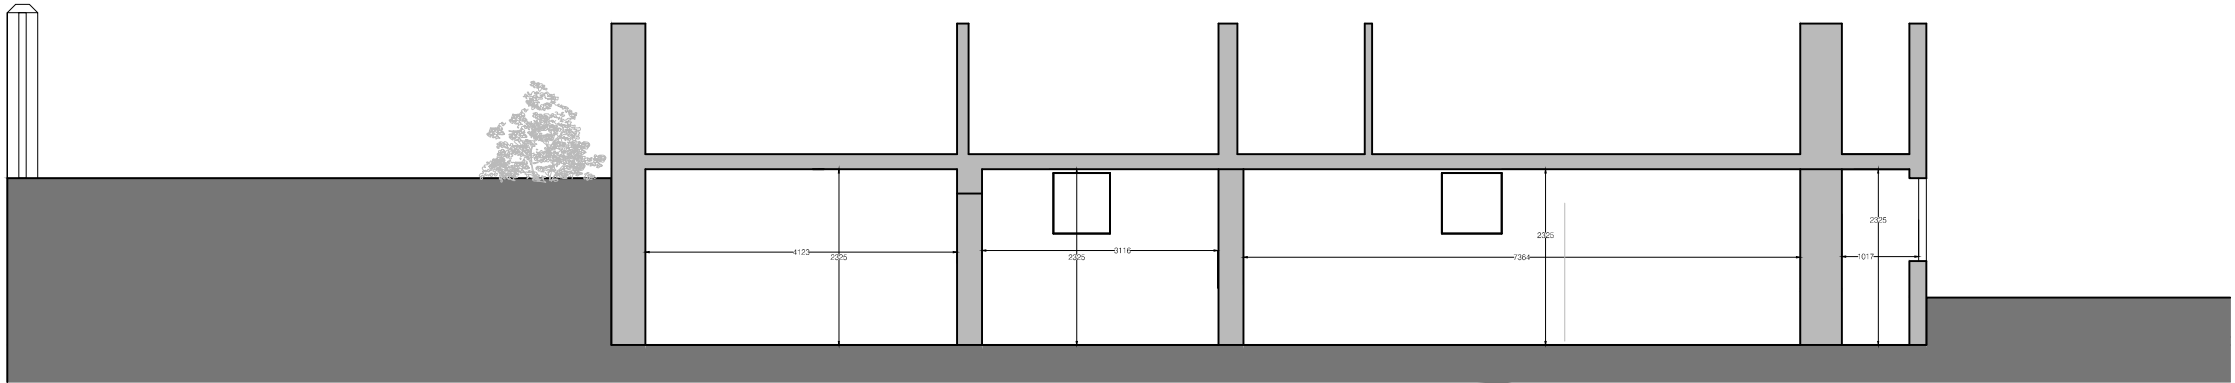


SECTION CC' - EXISTING


 Felgate Mews (off Studland St) Hammersmith, London, W6 0LY Tel: 020 8840 4776 Email: info@finneganassociates.com	Drawing Type: PLANNING APPLICATION as existing		Drawing Title: EXISTING BASEMENT PLAN	
	Client: Dan Cohen		Scale: 1:100 at A3	Date : 20.08.2014
	Project: 65 Compayne Gardens London NW6 3DB		Job: 13009	Drawn : MS
			Drawing Number: CG-SECT- 01	Revision 00




ELEVATION REAR - EXISTING
Scale = 1:100

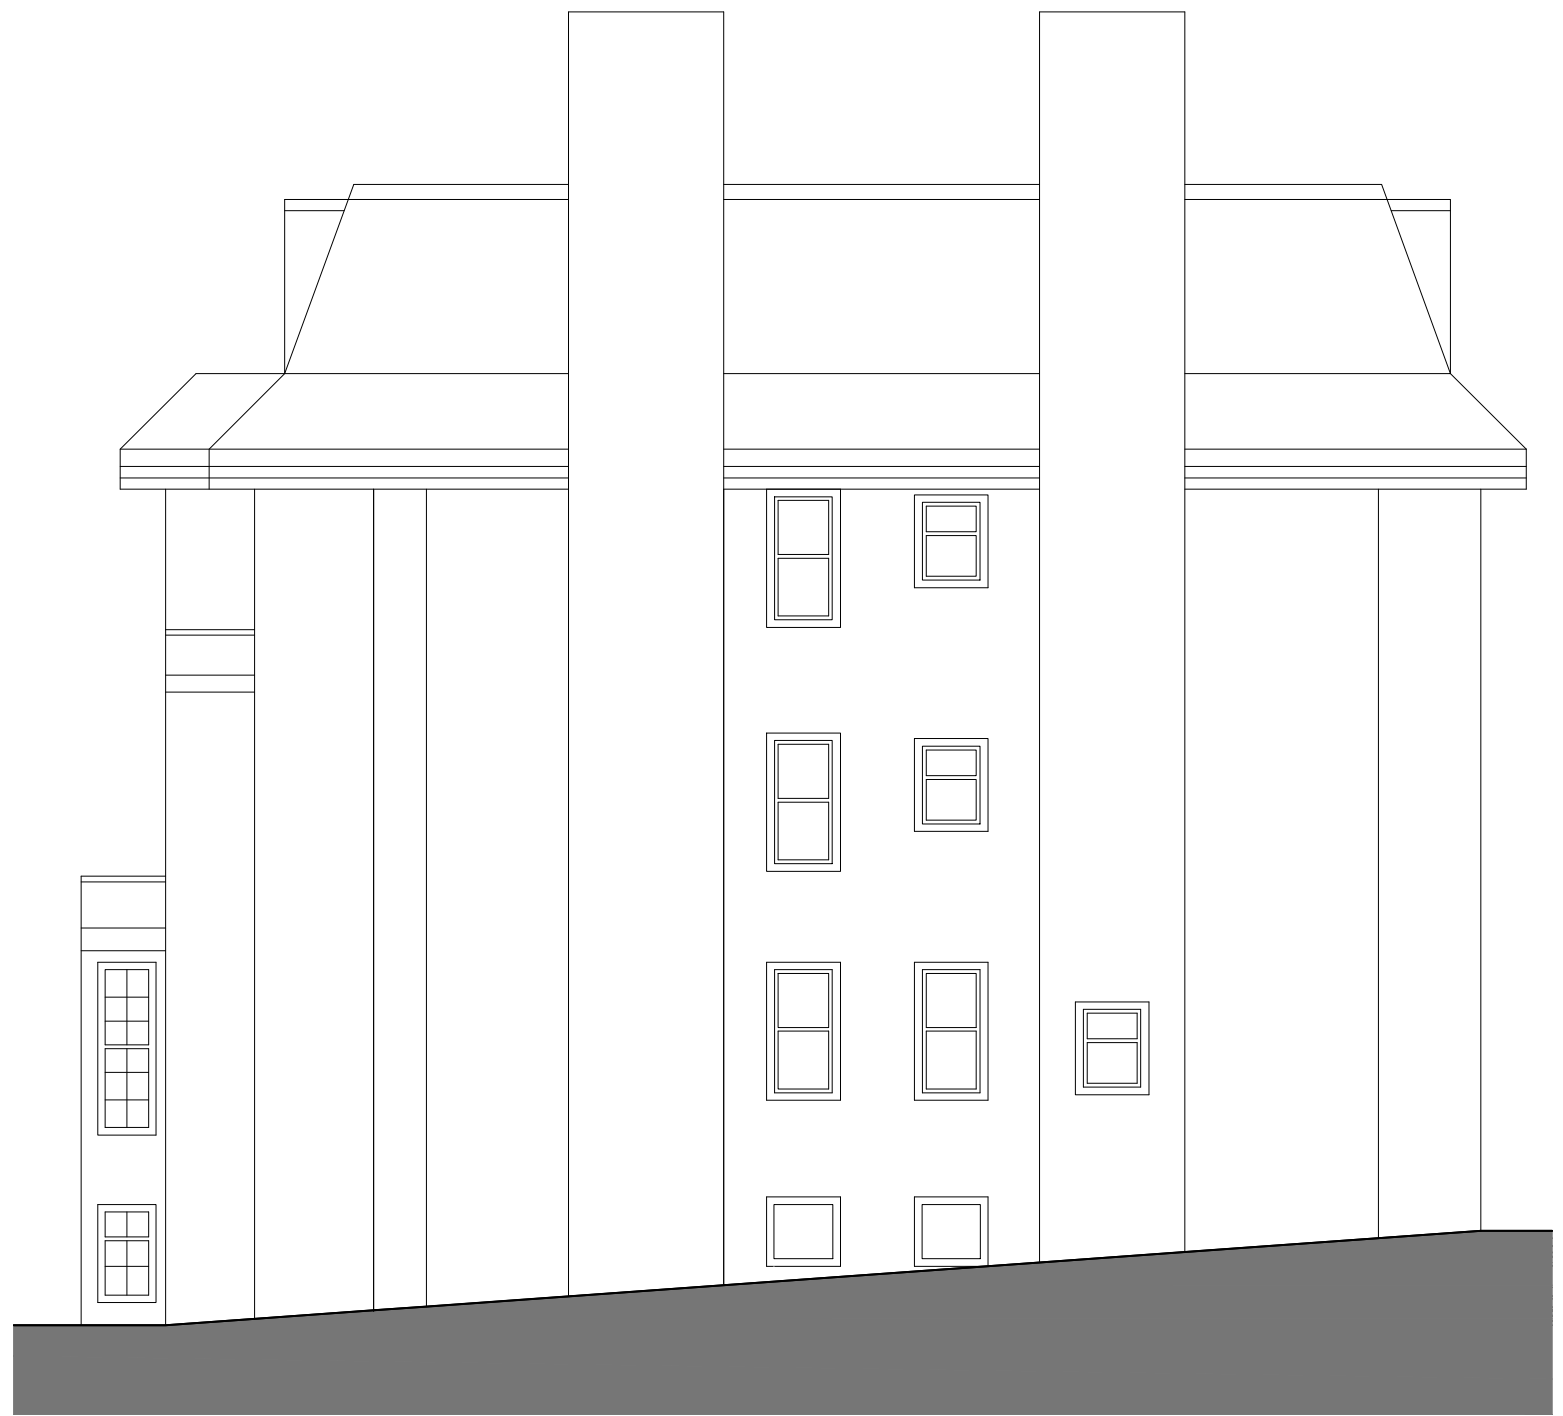


ELEVATION LHS - EXISTING
Scale = 1:100


 Felgate Mews (off Studland St) Hammersmith, London, W6 0LY Tel: 020 8840 4776 Email: info@finneganassociates.com	Drawing Type: PLANNING APPLICATION as existing		Drawing Title: ELEVATION REAR AND LHS EXISTING	
	Client: Dan Cohen		Scale: 1:100 at A3	Date : 20.08.2014
	Project: 65 Compayne Gardens London NW6 3DB		Job: 13009	Drawn : MS
			Drawing Number: CG-ELV- 03	Revision 00

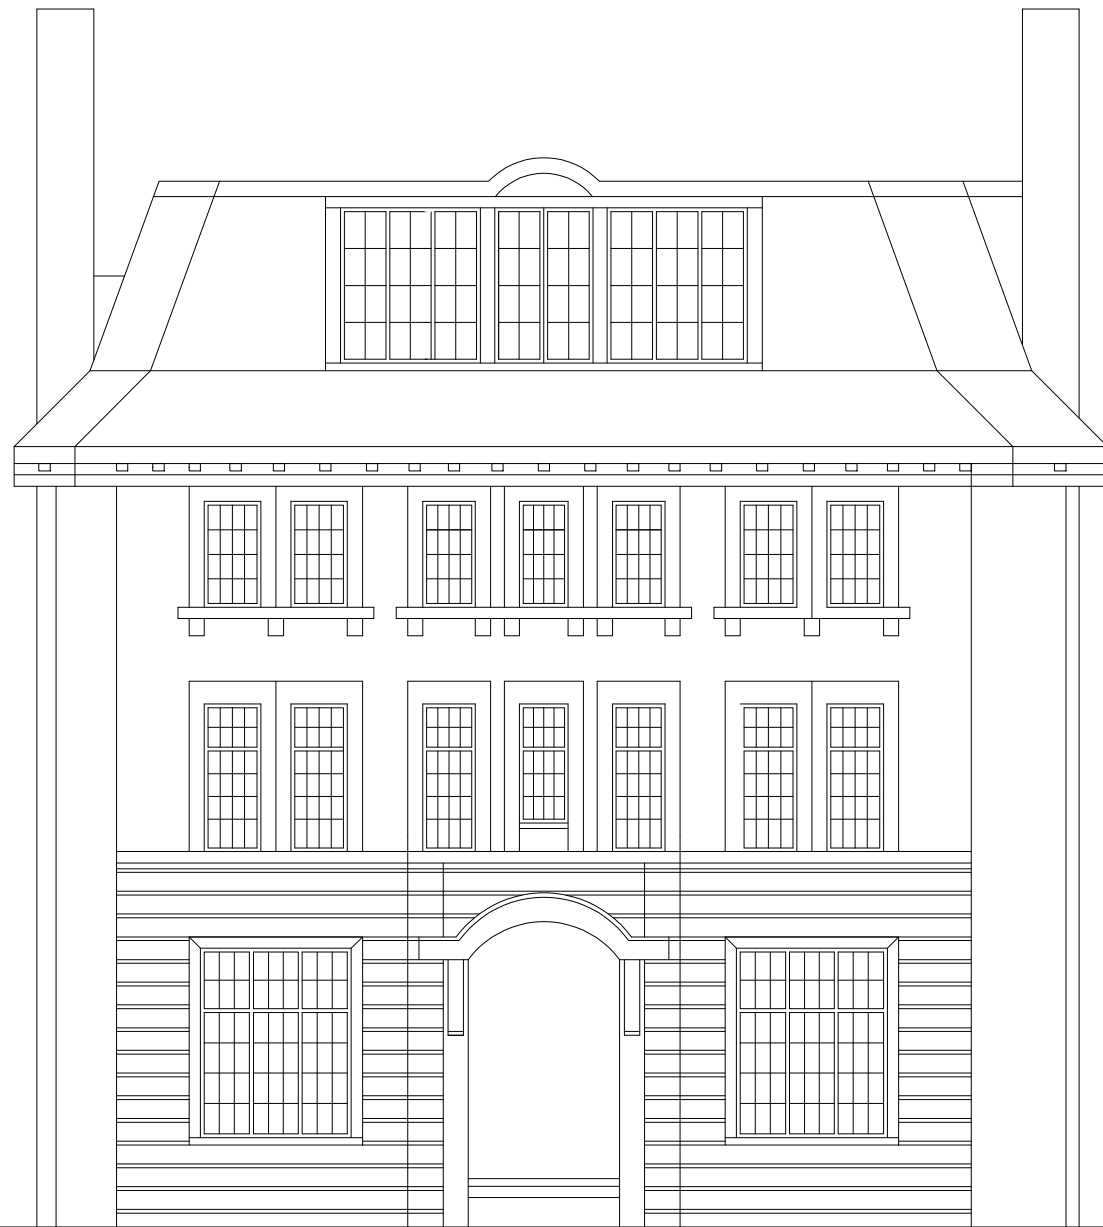

FRONT ELEVATION - EXISTING
Scale = 1:100

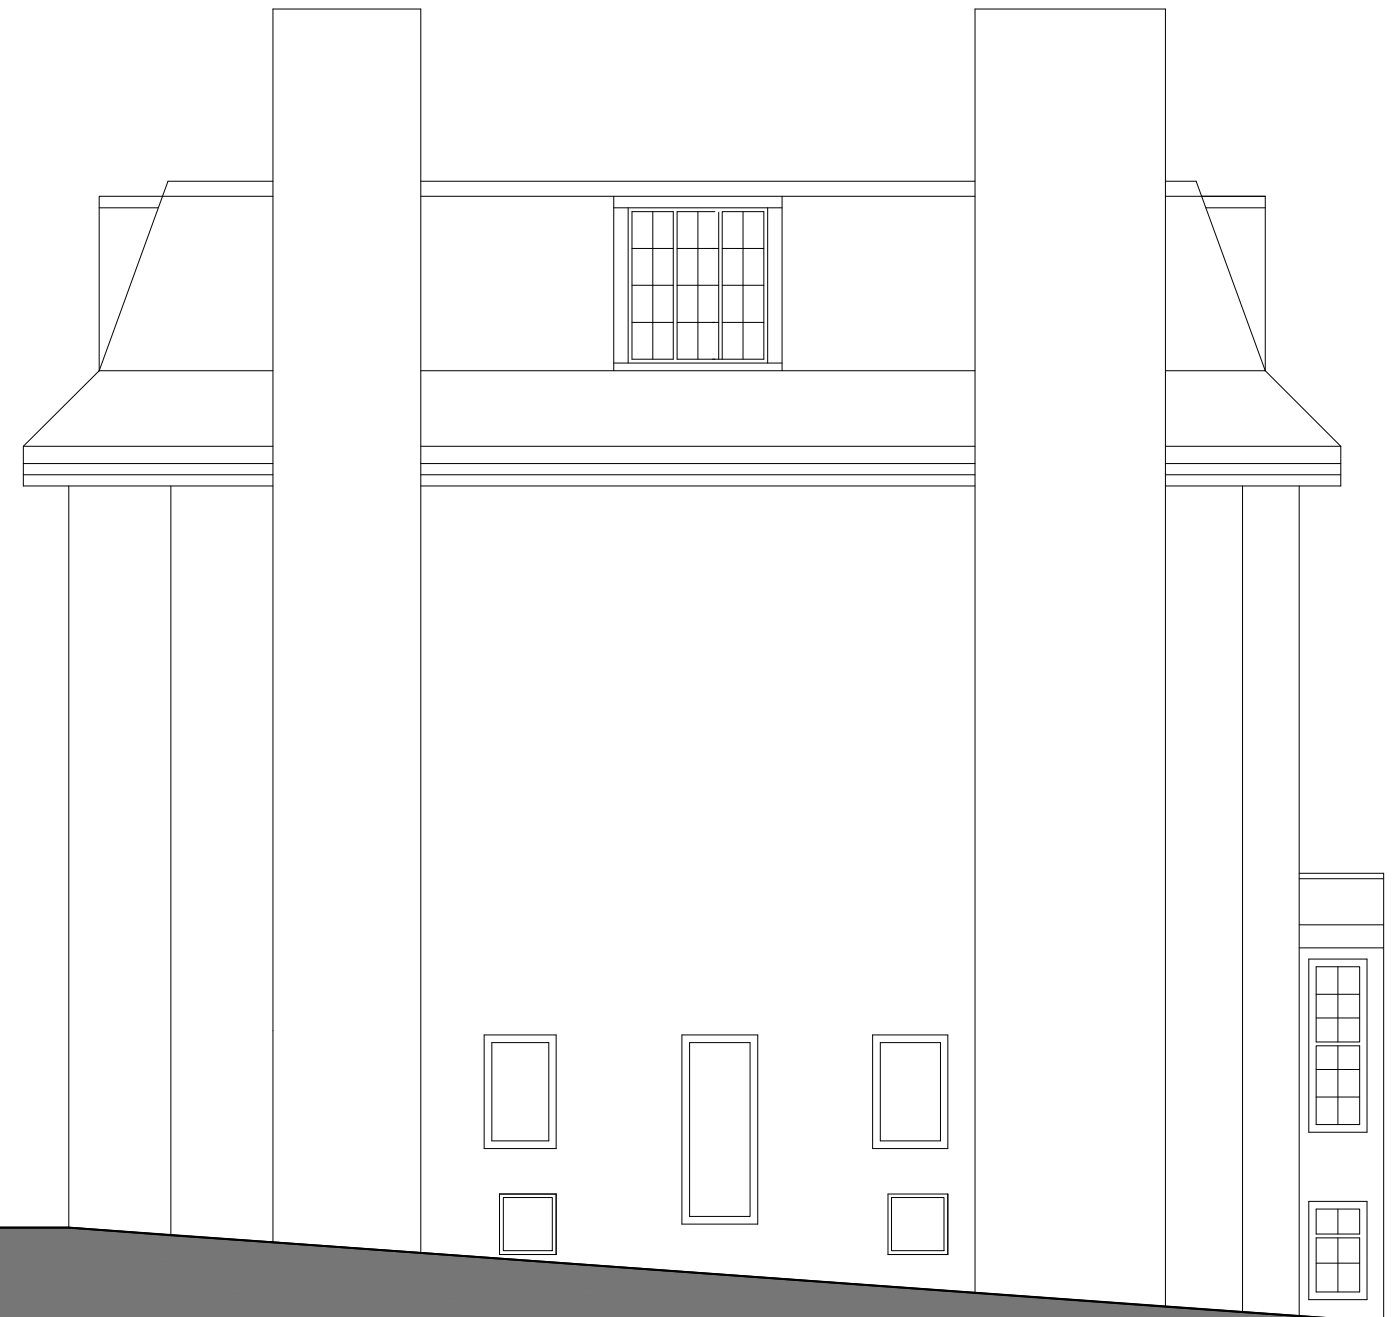

RHS ELEVATION - EXISTING
Scale = 1:100

 Felgate Mews (off Studland St) Hammersmith, London, W6 0LY Tel: 020 8840 4776 Email: info@finneganassociates.com	Drawing Type: PLANNING APPLICATION as existing		Drawing Title: ELEVATION FRONT AND RHS EXISTING	
	Client: Dan Cohen		Scale: 1:100 at A3	Date : 20.08.2014
	Project: 65 Compayne Gardens London NW6 3DB		Job: 13009	Drawn : MS
		Drawing Number: CG-ELV- 01		Revision 00