


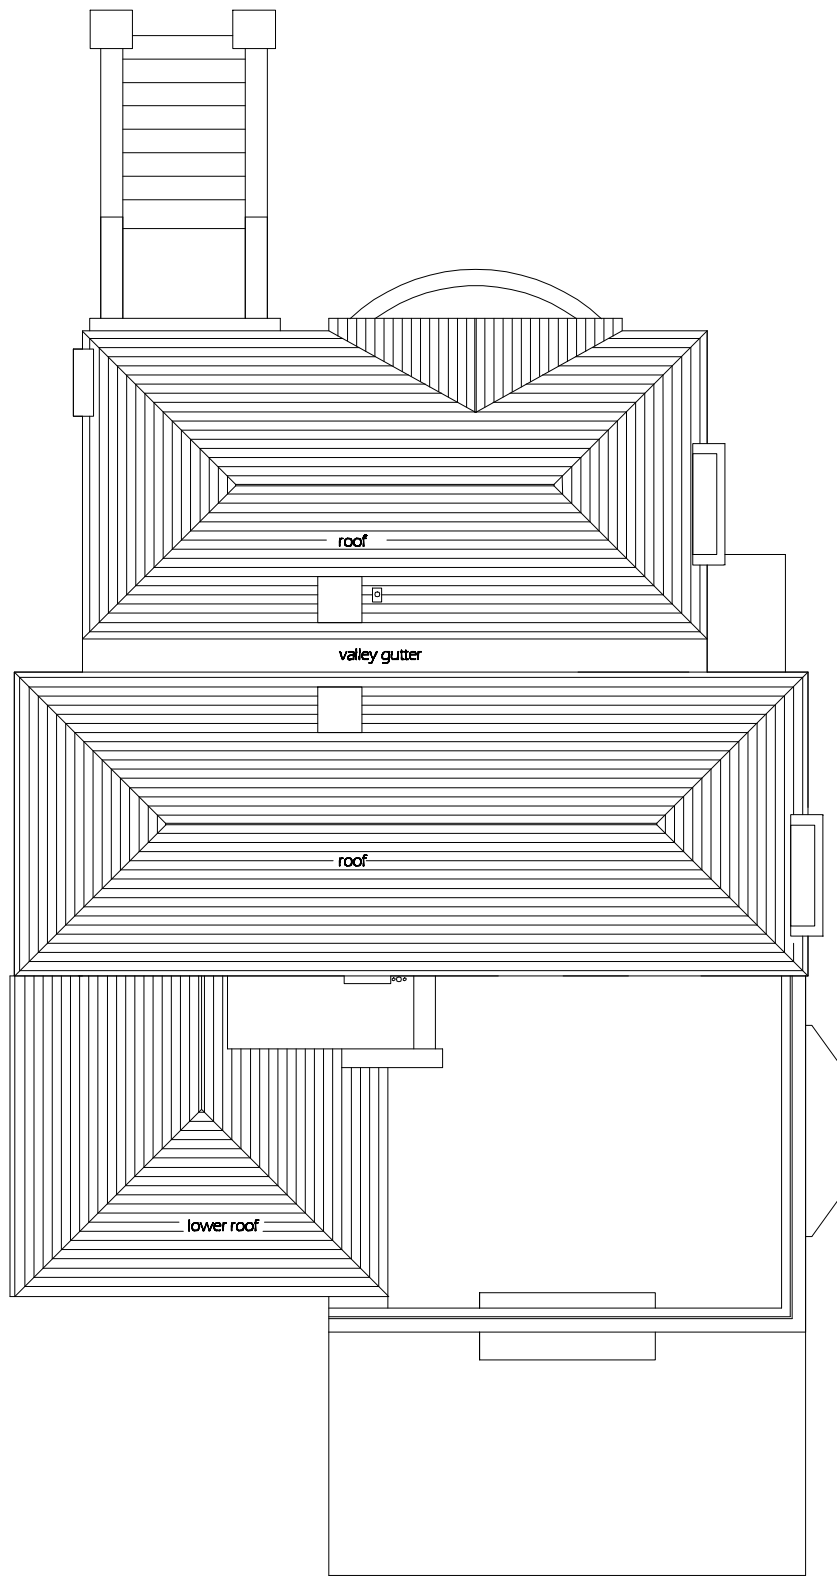

01 Existing Roof Plan
05 1:100

Revision -

Scale Bar
1:100



DRAWING TITLE

Existing Roof Plan

PROJECT NAME

Rear Extension
Flat 4
12 Rosslyn Hill
London NW3

arharchitecture

thrid floor, 57 greek street, london w1d 3dx
e-mail arharchitecture@live.co.uk mob: 07736 67 53 15

SCALE	DATE	CONTACT	DRAWN	CHECKED
1:100 @ A3	Aug 14	antony	arh	arh

DRAWING NO. 08-2014/01-05

-