



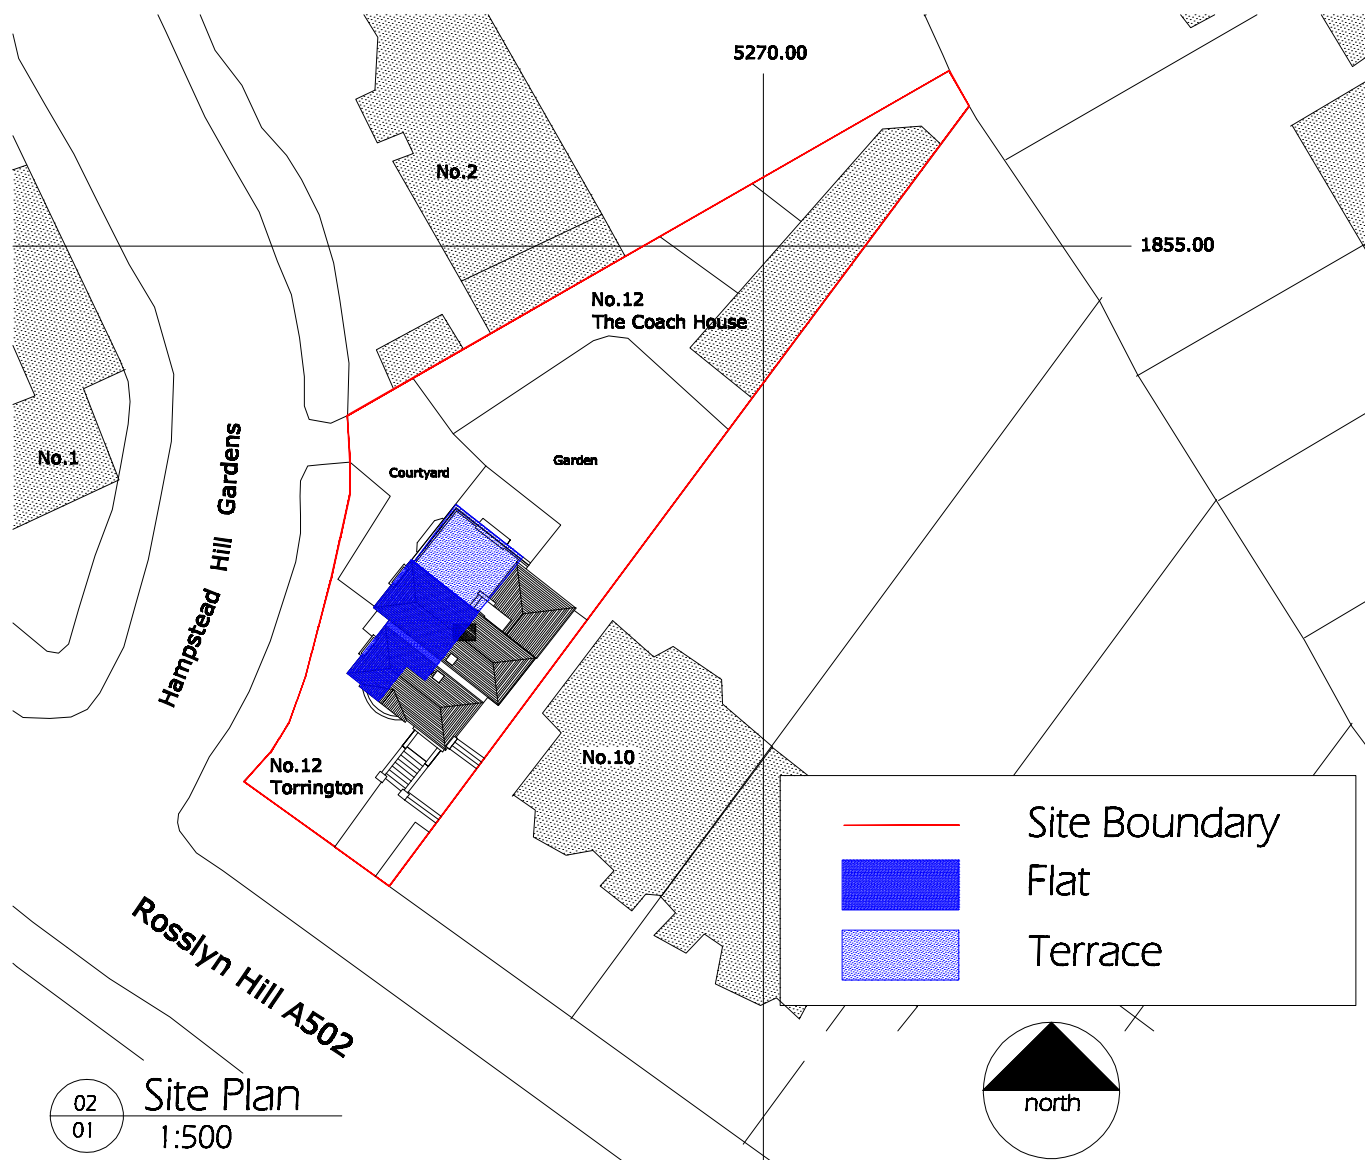

03/01 Aerial View from the South East

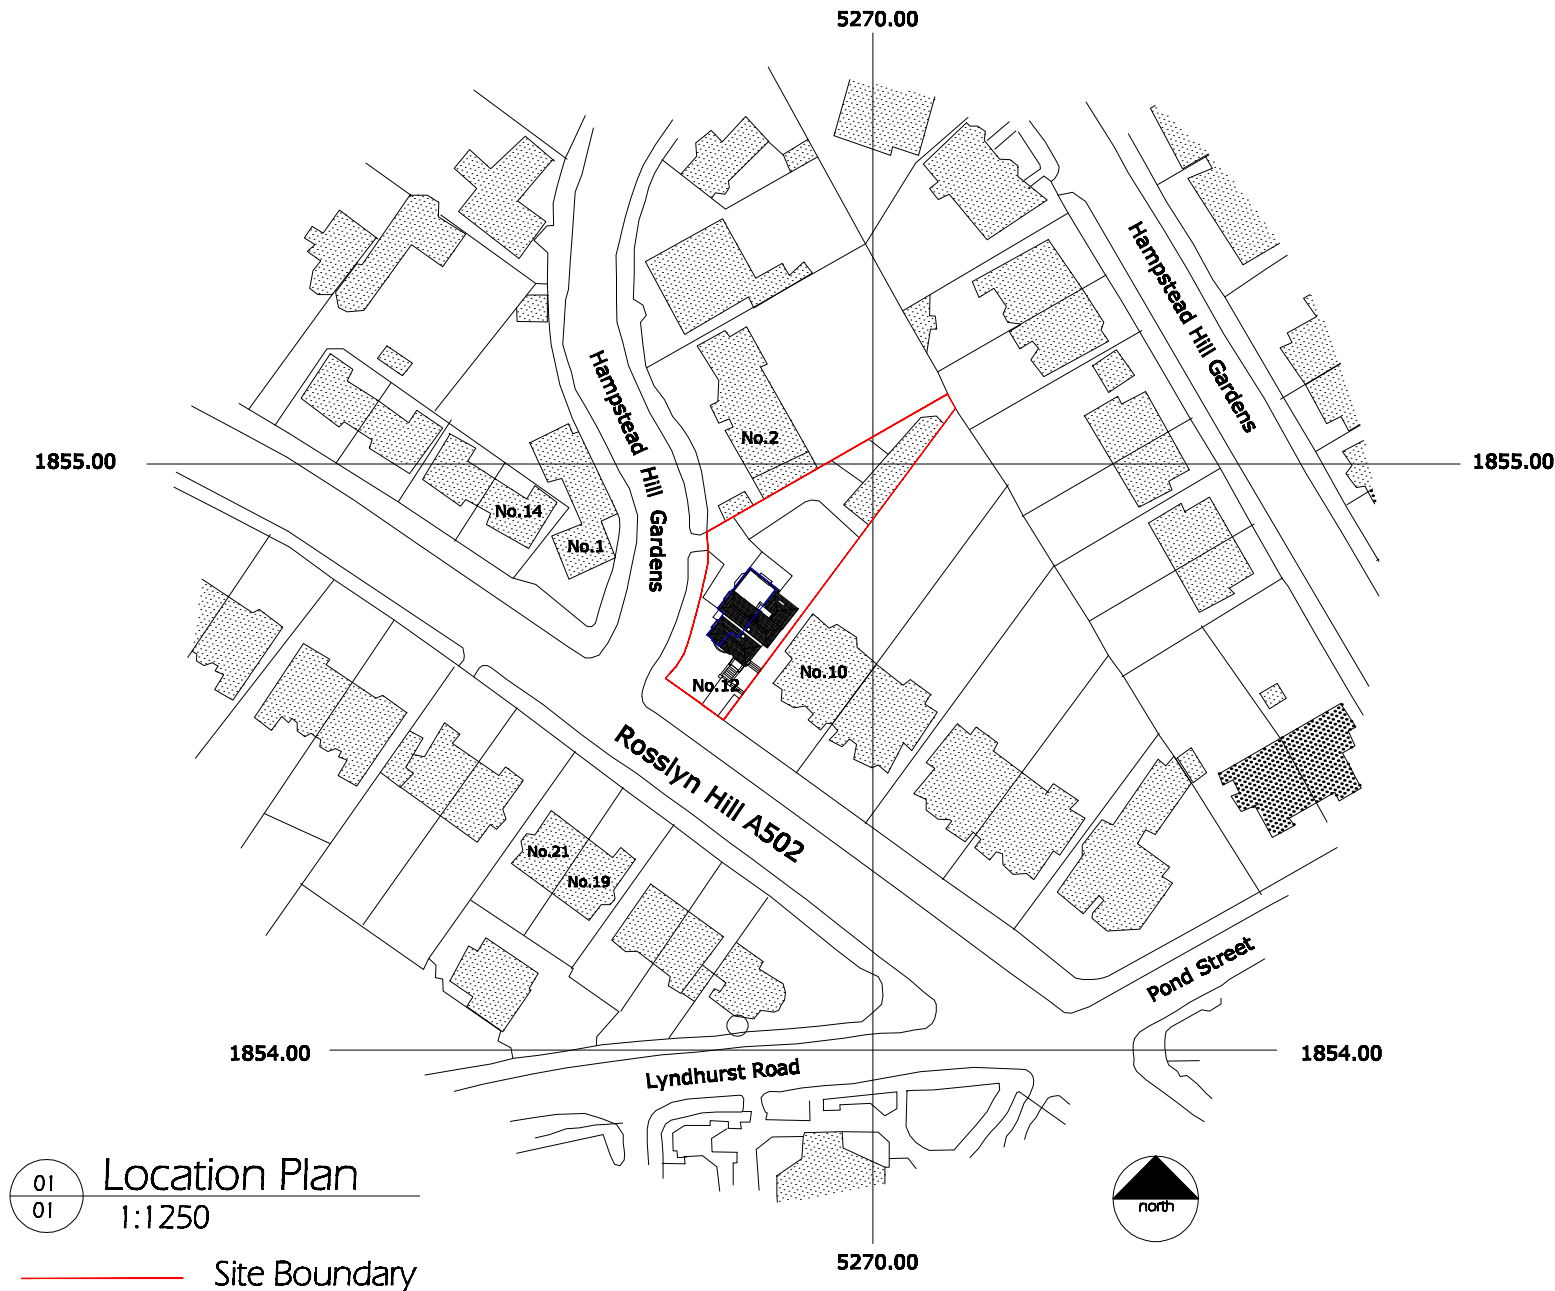

04/01 Aerial View from the North

Revision

Scale Bar

1:1250

0 5 10 20 30 40 50 60 70 80 90 100m

1:500

0 5 10 20 25m

DRAWING TITLE

Location Plan and Site Plan
Site Photographs

PROJECT NAME

Rear Extension
Flat 4
12 Rosslyn Hill
London NW3

arharchitecture

thrid floor, 57 greek streeet, london w1d 3dx
e-mail arharchitecture@live.co.uk mob: 07736 67 53 15

SCALE

1:1250, 1:500 @ A3

DATE

Aug 14

CONTACT

antony

DRAWN

arh

CHECKED

arh

DRAWING NO.

08-2014/01-01