



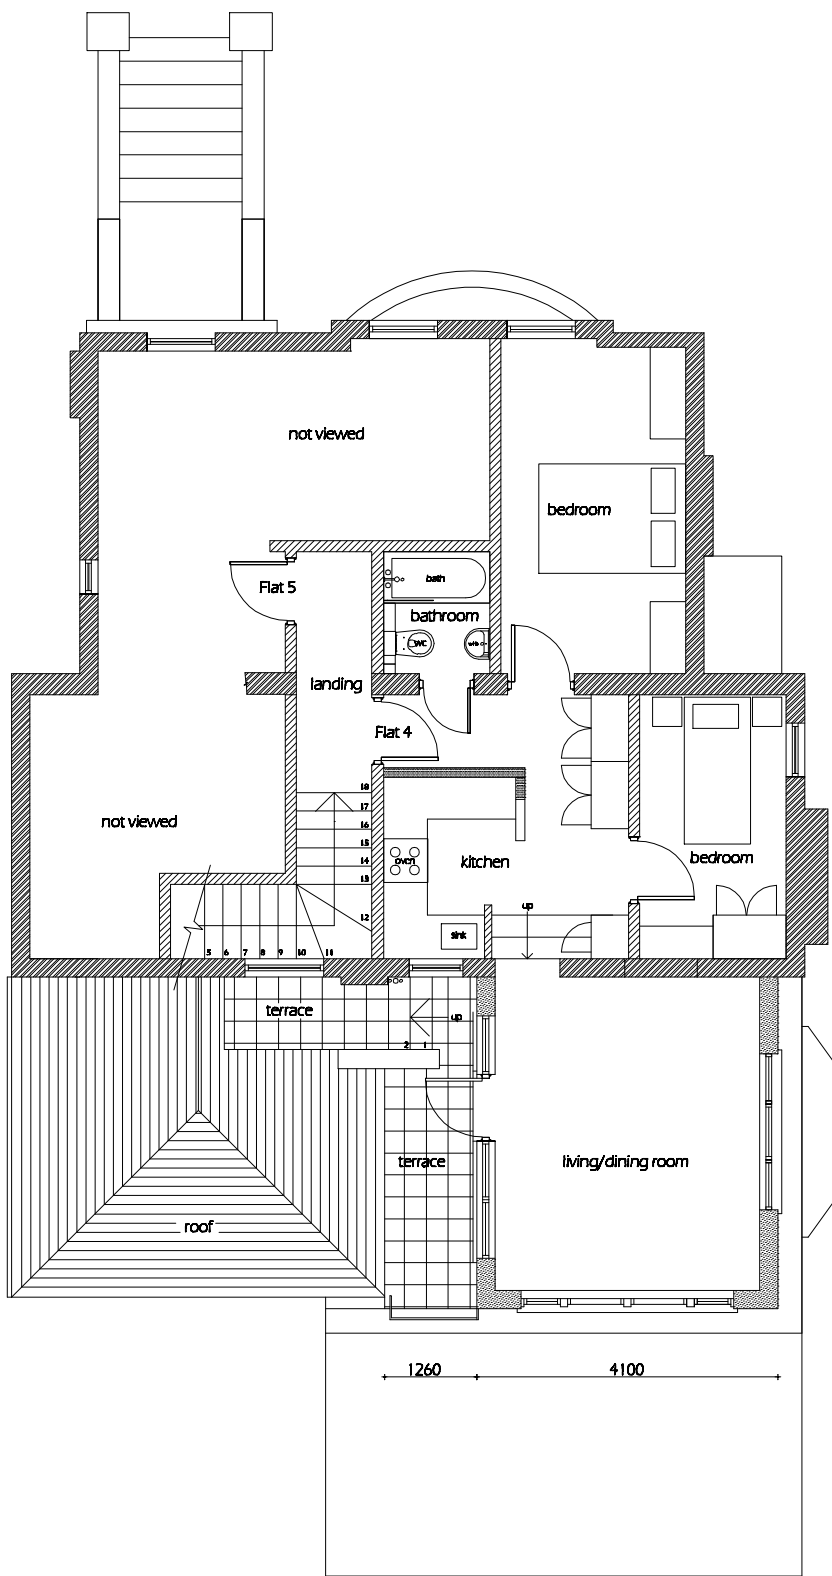

01
08 Proposed Second Floor Plan
1:100

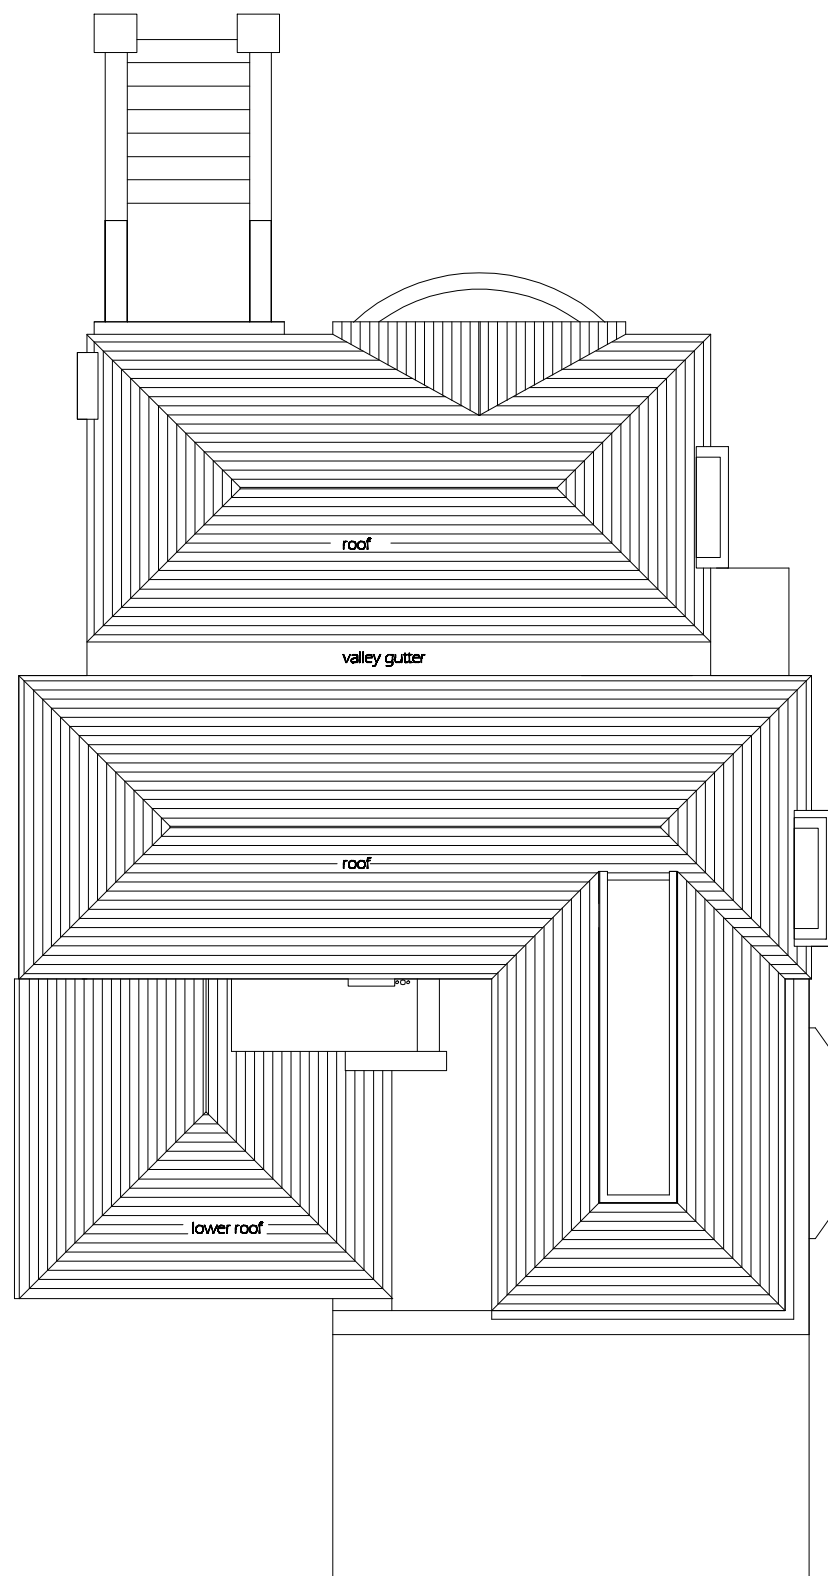

02
08 Proposed Roof Plan
1:100

Revision -					Scale Bar		
DRAWING TITLE Proposed Second Floor and Roof Plan					PROJECT NAME Rear Extension Flat 4 12 Rosslyn Hill London NW3		
SCALE 1:100 @ A3		DATE Aug 14	CONTACT antony	DRAWN arh			CHECKED arh
DRAWING NO. 08-2014/01-08							-
arharchitecture thrid floor, 57 greek streeet, london w1d 3dx e-mail arharchitecture@live.co.uk mob: 07736 67 53 15							