


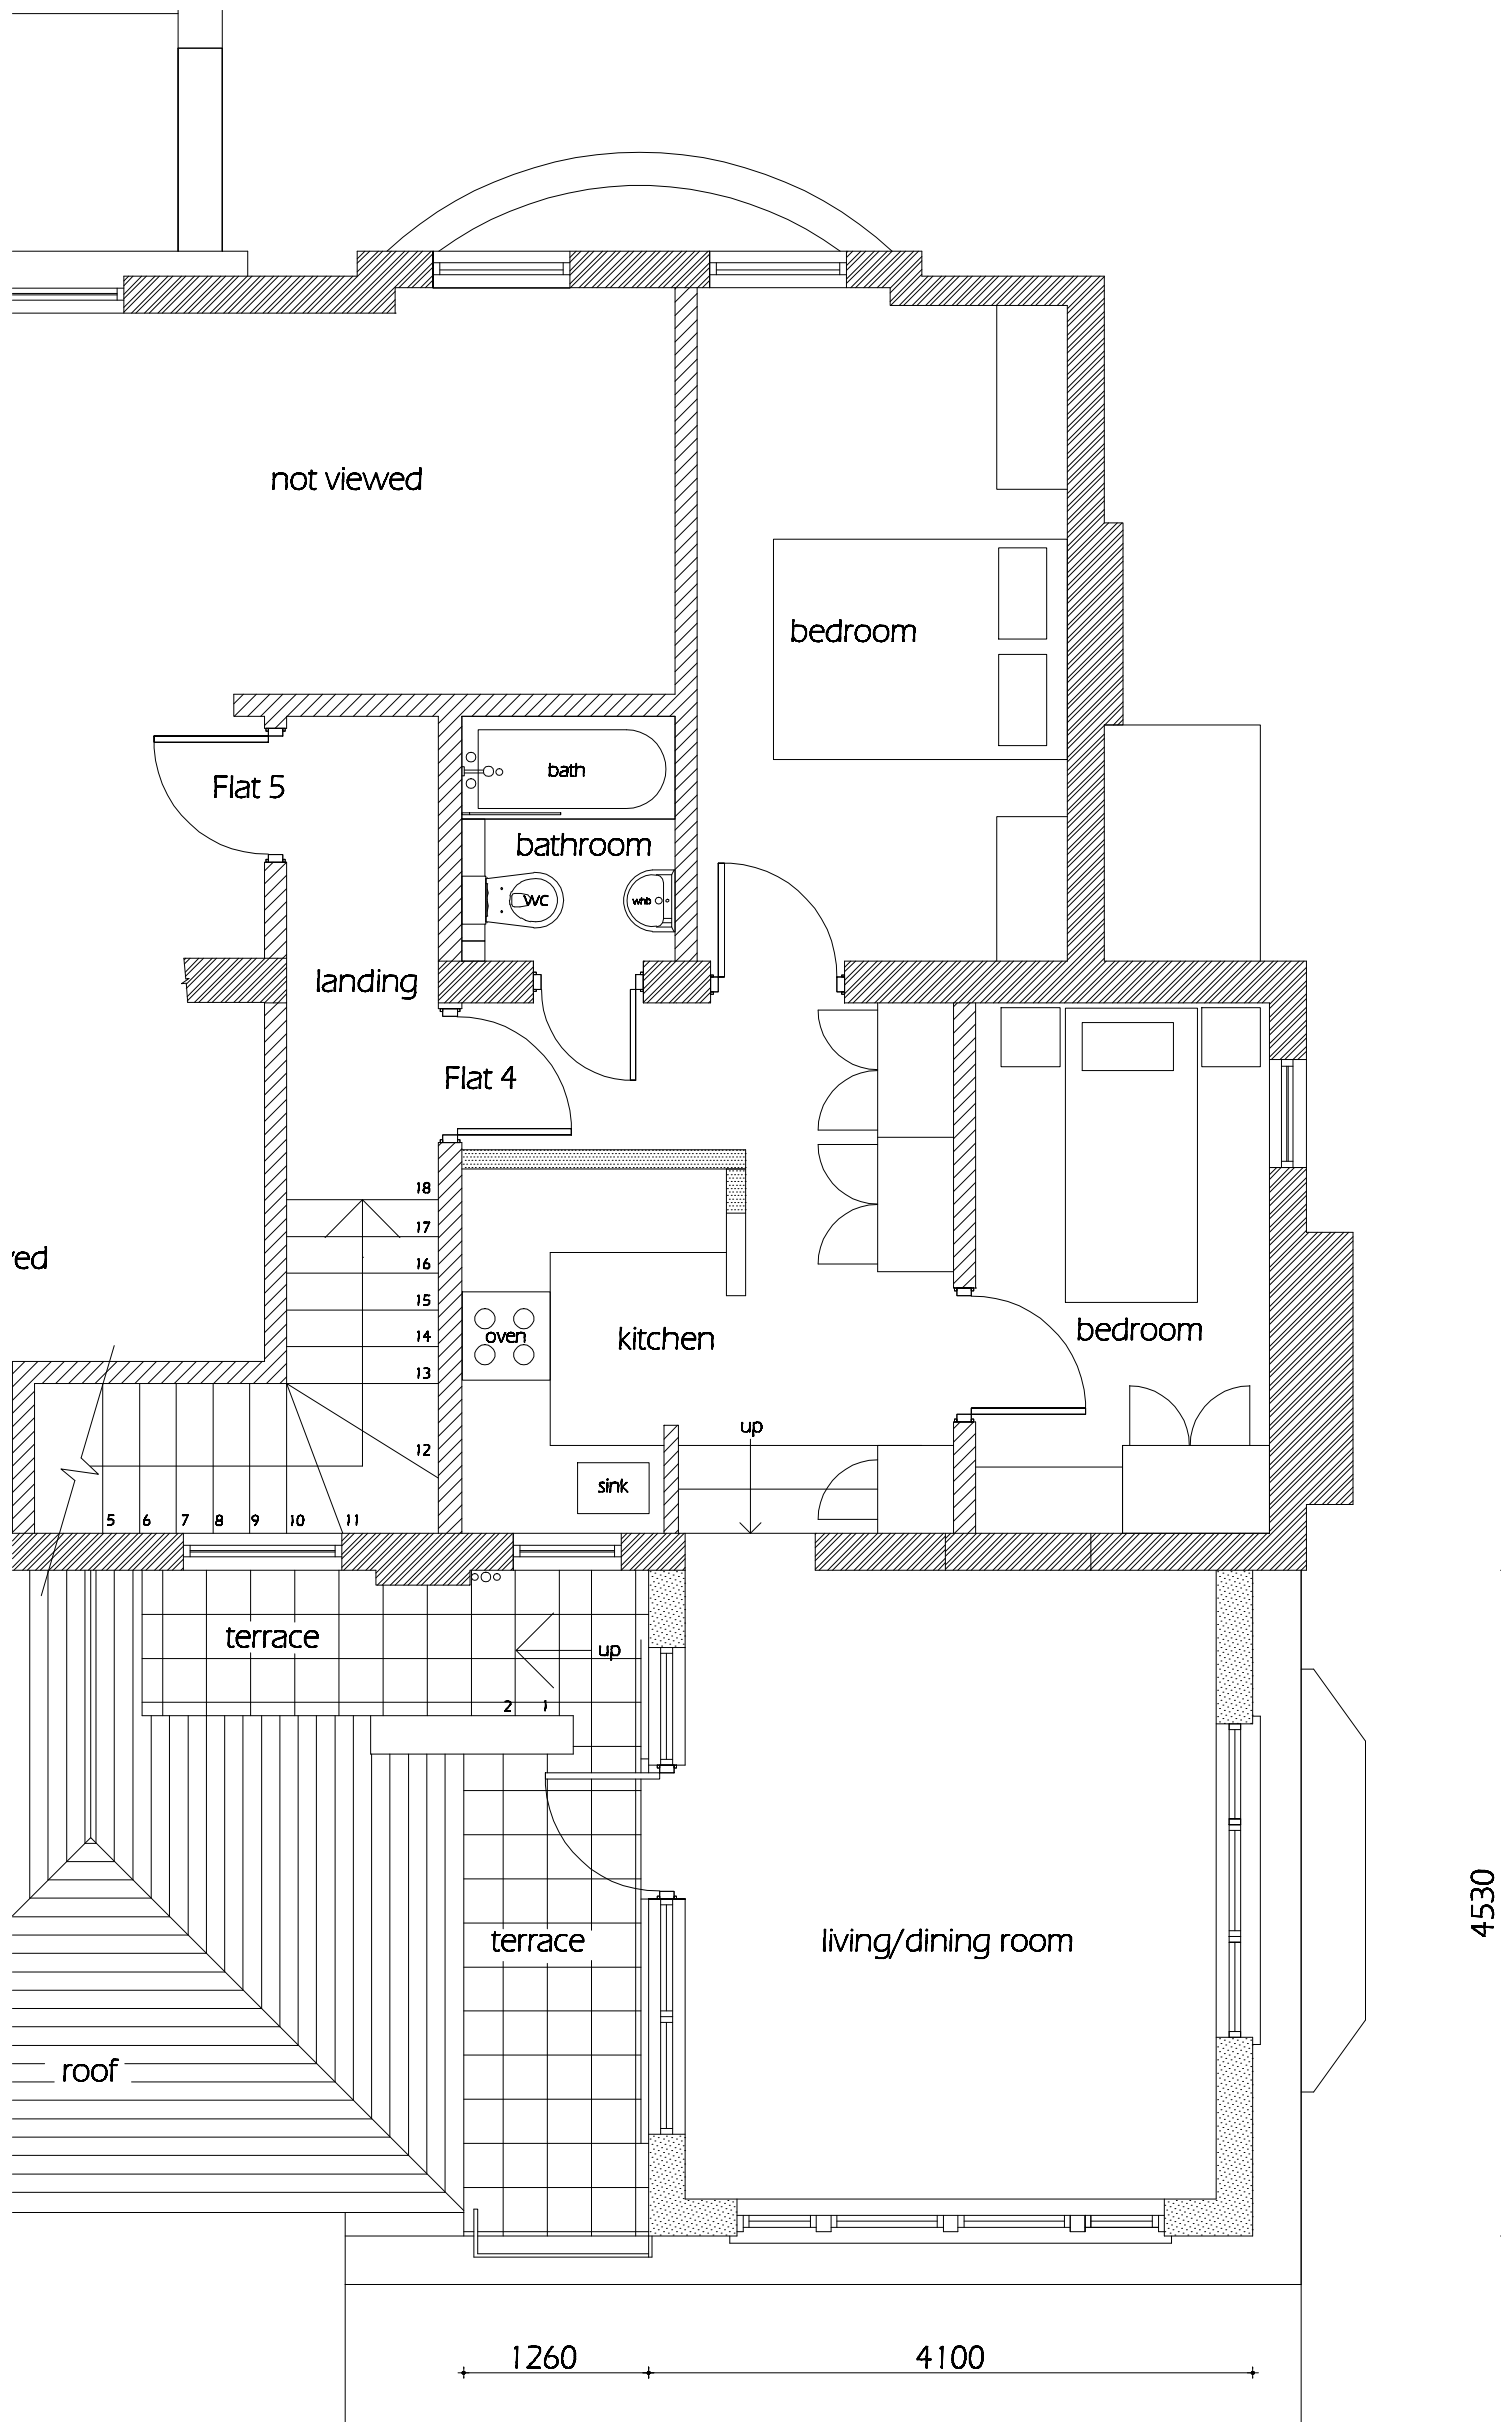

01  
09 Proposed Flat 4 Floor Plan  
1:50

|                                       |                |                   |              |                |   |  |  |
|---------------------------------------|----------------|-------------------|--------------|----------------|---|--|--|
| Revision -                            |                |                   |              |                | Scale Bar   |  |  |
| DRAWING TITLE<br>Proposed Flat 4 Plan |                |                   |              |                | PROJECT NAME<br>Rear Extension<br>Flat 4<br>12 Rosslyn Hill<br>London NW3                                                 |  |  |
| SCALE<br>1:50 @ A3                    | DATE<br>Aug 14 | CONTACT<br>antony | DRAWN<br>arh | CHECKED<br>arh |   |  |  |
| DRAWING NO. 08-2014/01-09             |                |                   |              |                | arharchitecture<br>thrid floor, 57 greek streeet, london w1d 3dx<br>e-mail arharchitecture@live.co.uk mob: 07736 67 53 15 |  |  |