



NOTES

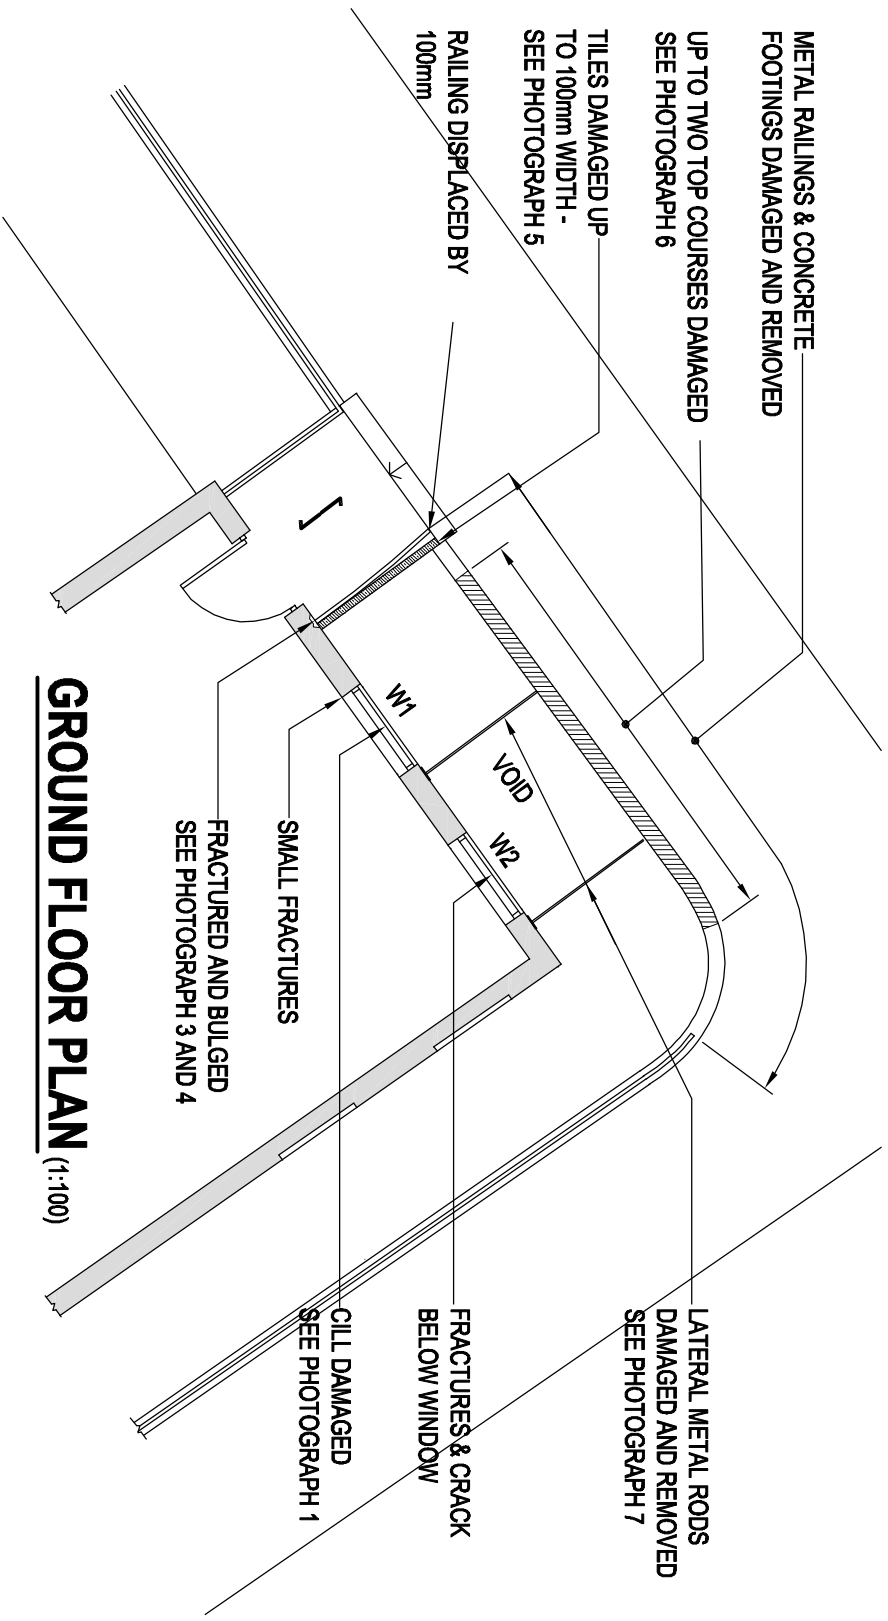

GROUND FLOOR PLAN (1:100)

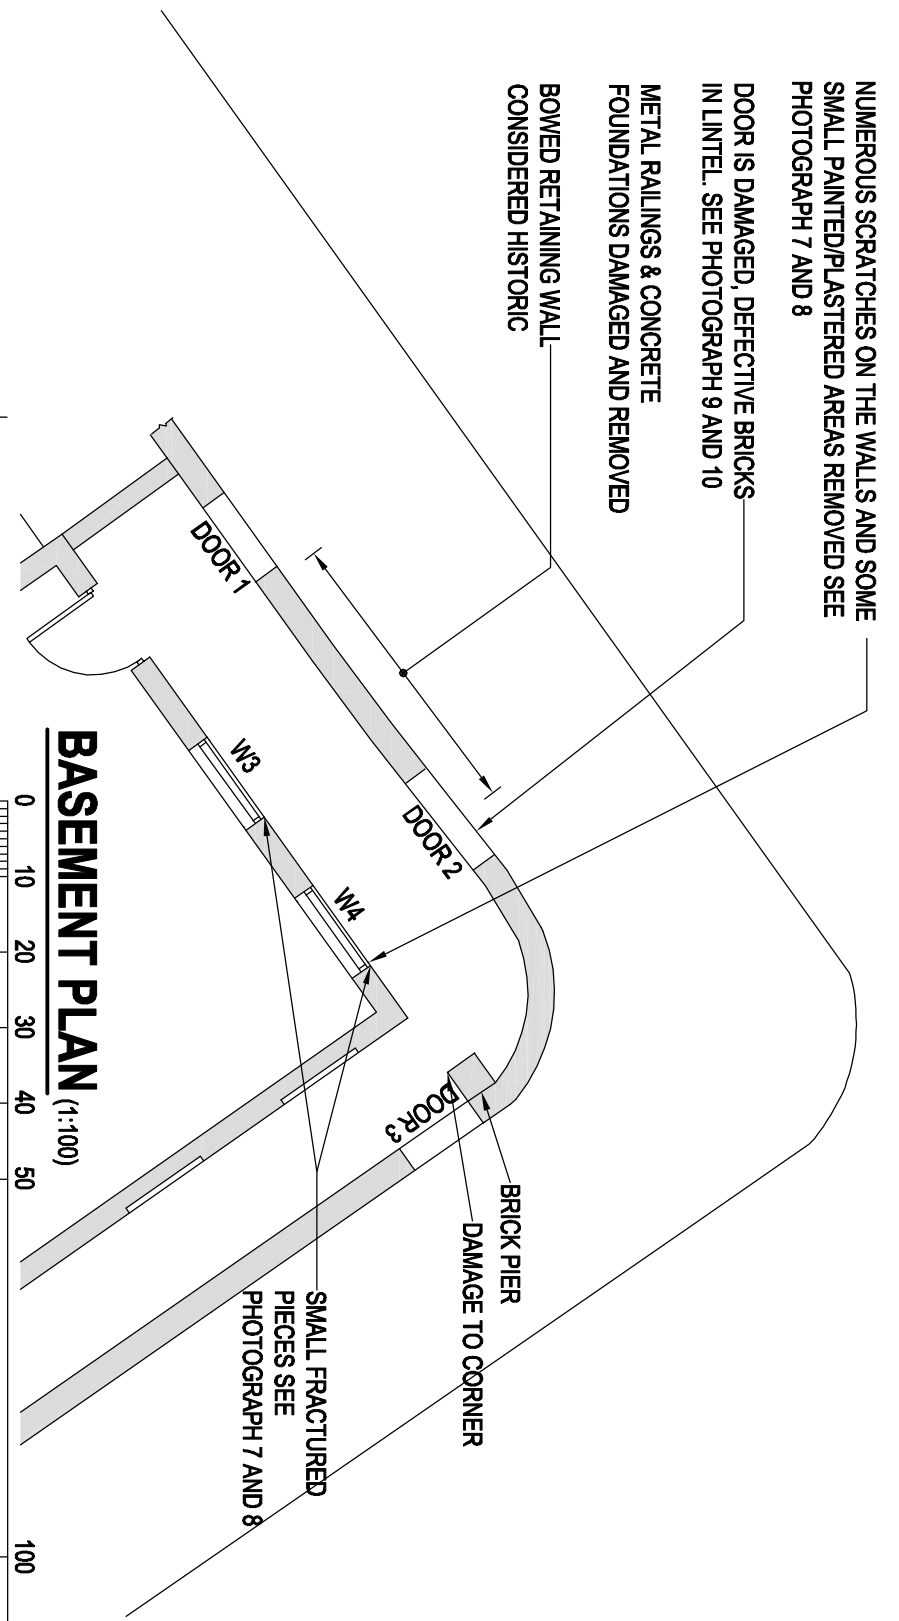

BASEMENT PLAN (1:100)



40 FITZROY SQUARE, LONDON

EXISTING DAMAGE

Thomasons
 Consulting Civil & Structural Engineers
 Leeds@thomasons.co.uk
 www.thomasons.co.uk
 12 United Business Park, Low Fields Road, Leeds, LS12 6UB Tel: 0113 245 1282
 Email :
 Web :

Rev	Description	By	Date	Chkd	Passed
Status: PRELIMINARY					
Drawing No. L14380-02					
Scale	Size	Drawn	Date	Chkd	Passed
NTS	A3	SG	JULY 14	CSB	CSB

