



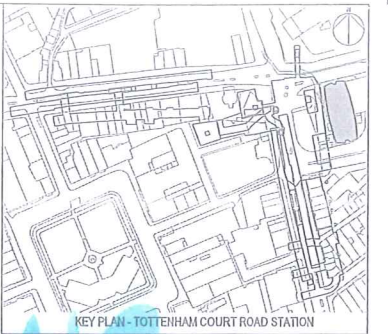


PLANNING

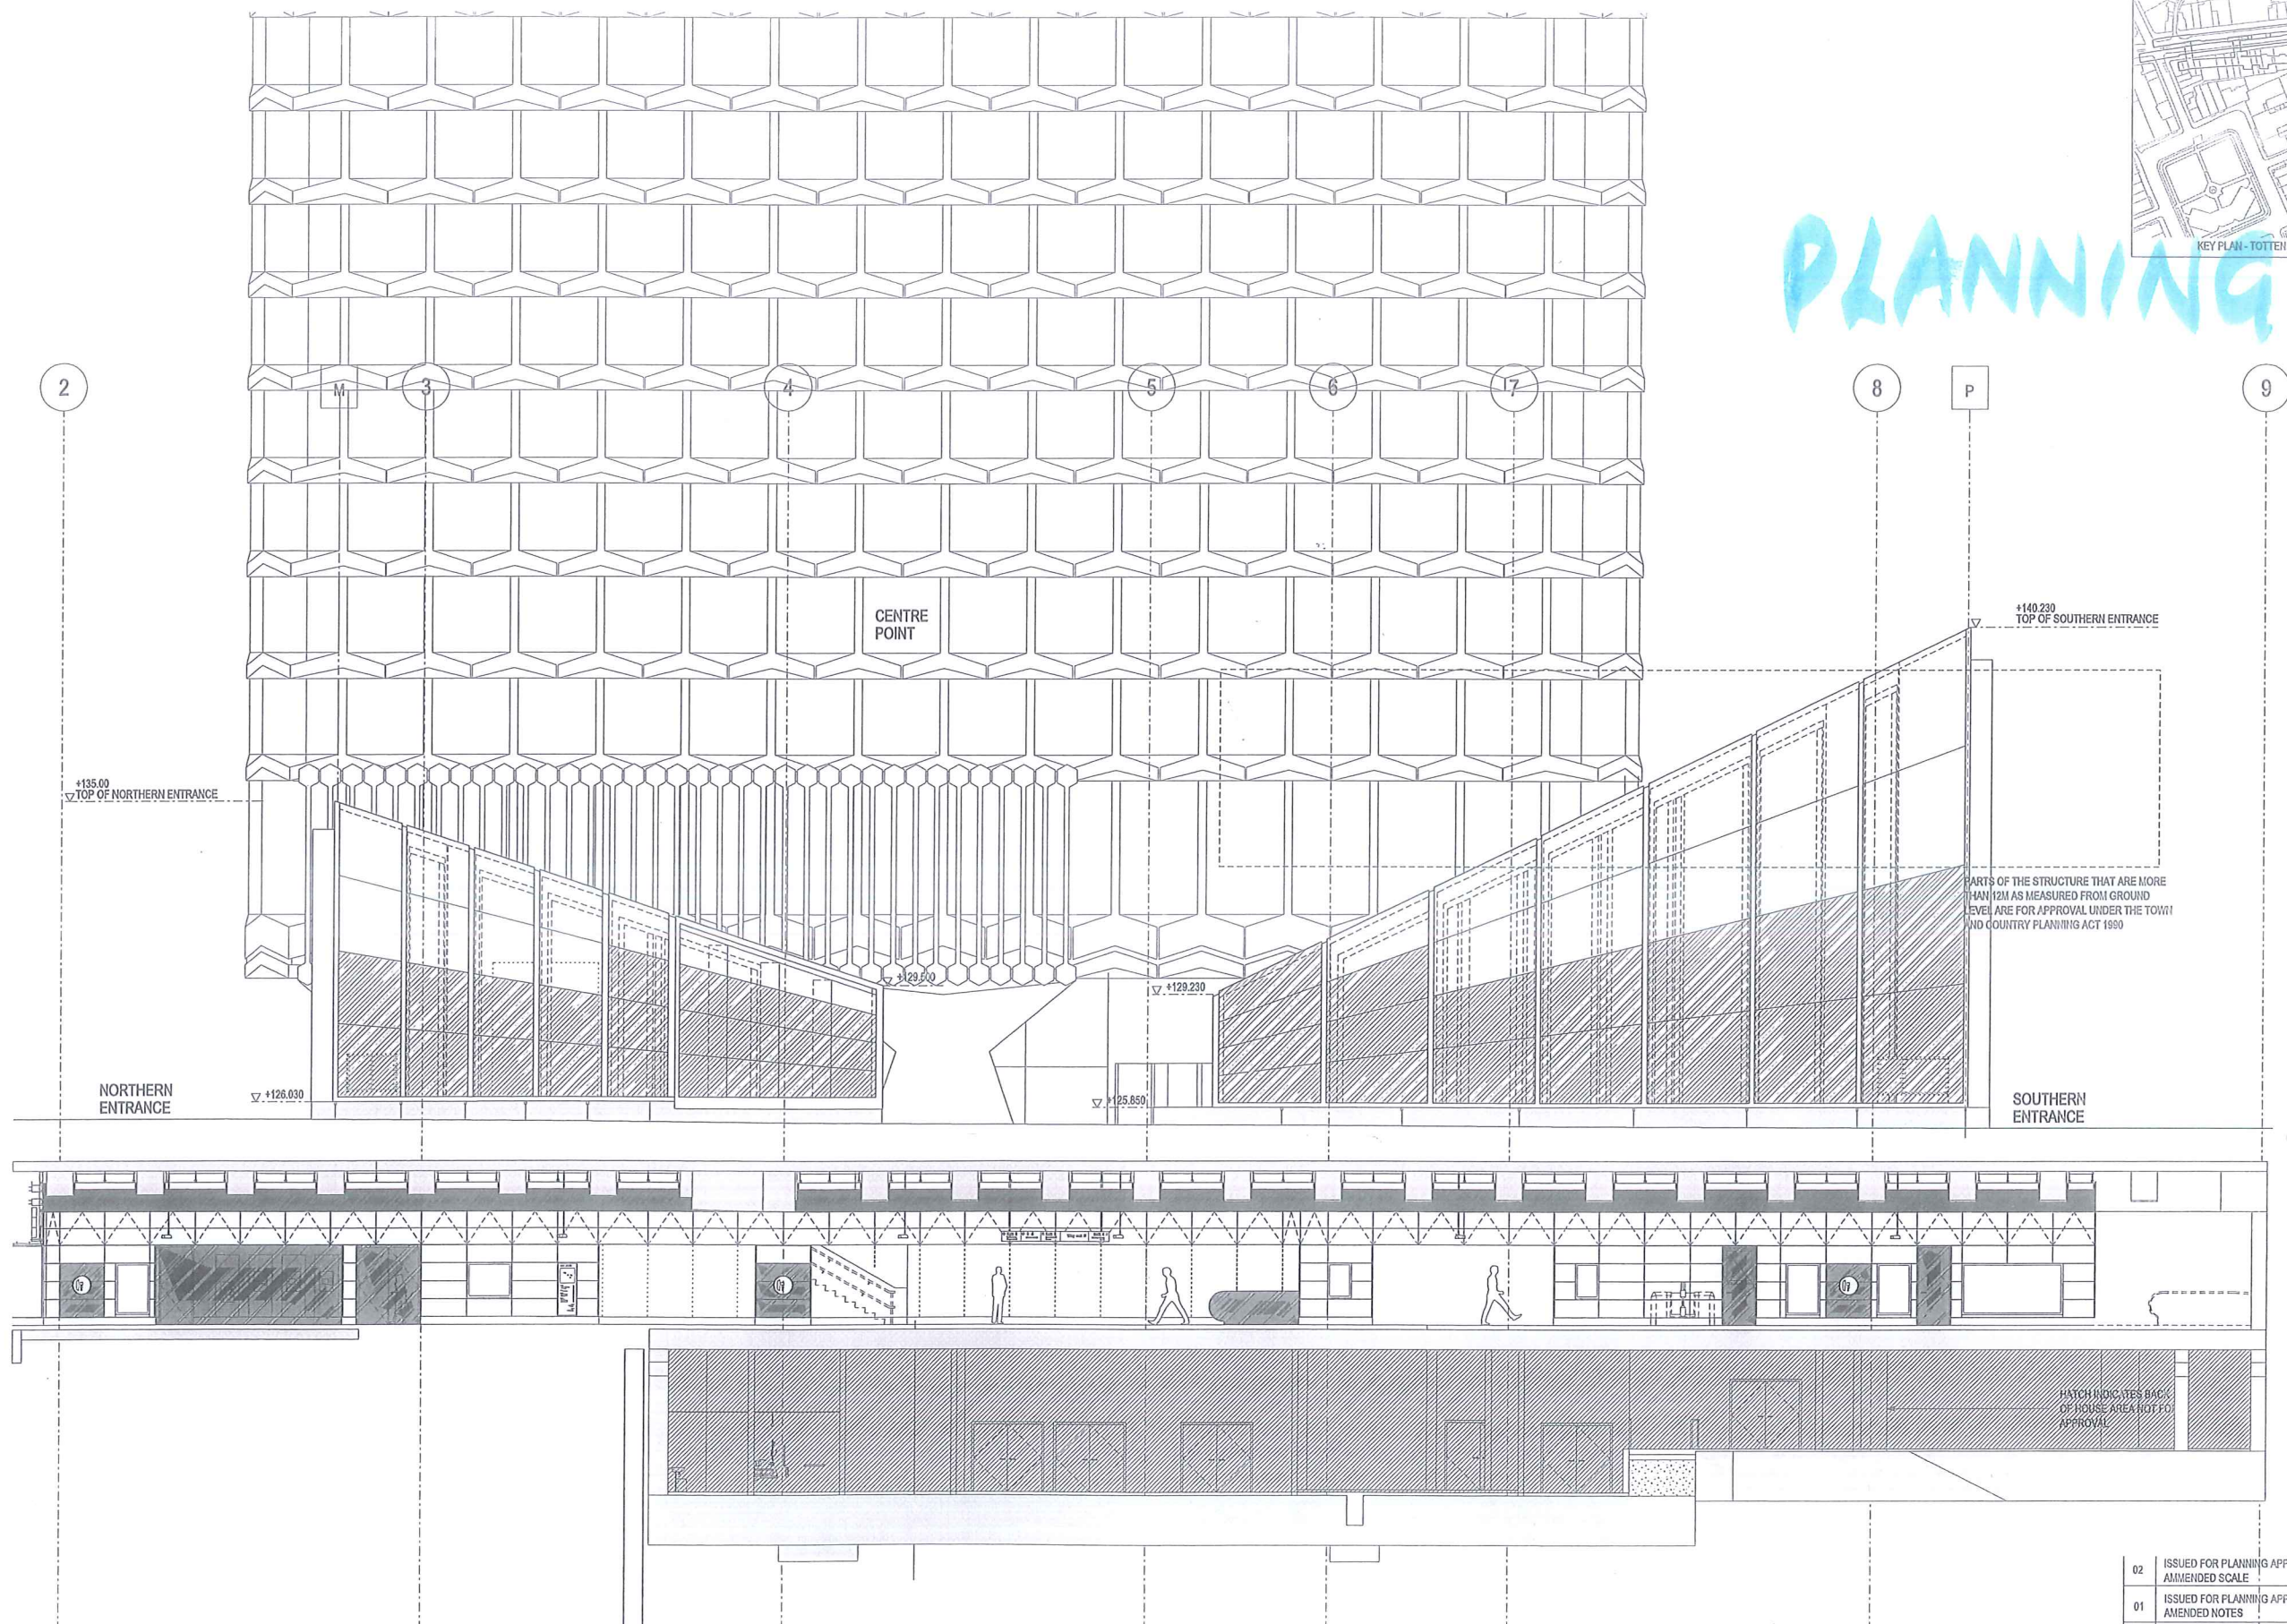

This plan is based upon the Ordnance Survey map with the permission of Ordnance Survey on behalf of the Crown. All rights are reserved. No part of this publication may be reproduced, stored in a retrieval system, or transmitted in any form or by any means, electronic, mechanical, photocopying, recording, or by any information storage or retrieval system, without the prior written permission of Ordnance Survey. Ordnance Survey is a registered trademark of Ordnance Survey Limited.

02	ISSUED FOR PLANNING APPROVAL AMENDED SCALE	16/09/09
01	ISSUED FOR PLANNING APPROVAL AMENDED NOTES	21/04/09
00	ISSUED FOR PLANNING APPROVAL	09/04/09
Rev.	Description	Date
Title:	PLAZA ENTRANCES WEST ELEVATION PROPOSED	
Scale:	1:100 @ A1	Date: 16/09/09
Ref. No.:	HAG-N105-8742-ARC-D-ELV-1-08002-02	

00253 Glass Wall West - Elevation
SCALE 1:50

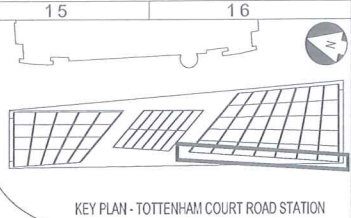

- KEY HEALTH AND SAFETY RISKS:**
- Installation:**
- Falling from height during erection of glass structure
 - Falling from height during clearing or maintenance of interior or exterior
 - Falling from height when working from scaffolds or elevating platform
- Operation:**
- Falling from height by person climbing glass structure
 - Falling from height during clearing or maintenance of interior or exterior
 - Falling from height by access to internal platforms / ledges
 - Vehicle driving through glass envelope and falling into ticket hall
 - Handling and replacement of steel claddings for maintenance of existing building
 - Traffic at road level in close proximity to North Plaza entrance
 - Installation and maintenance of services at high level in the glass entrance
- Demolition:**
- Handling of heavy parts

Notes:

- General notes see drawing no. SLE-N105-8742-STR-D-PLN-1-00101

05	GED	Cover sheets and glass	GED	HEM	HW	21.03.2012
04	MES	Health & Safety box	MES	HEM	HW	30.08.2013
03	RIR	rear wall gutter	RIR	HEM	HW	25.07.2013
02	MMP	add ss clamps, aluminium holder & anti-graffiti foil	MMP	HEM	HW	29.03.2013
01	RIR	general update	RIR	HEM	HW	12.03.2013
00	RIR	first issue	RIR	HEM	HW	10.12.2012
Rev.	By	Revision	Desn	T.Chal	T.Appd	Date



London Underground Limited.

Technical Contractor
seele
seele GmbH & Co. KG
Gewerbepark 2
A-4891 Schörfeld
Tel: +43 7662 22000-0
Fax: +43 7662 22000-100

Status: **FOR ACCEPTANCE**

Designer: **ARCHITECT - STANTON WILLIAMS**

Line: **NORTHERN CENTRAL** Location Code: **N105**

Location: **TOTTENHAM COURT ROAD**

Site/Project: **TOTTENHAM COURT ROAD STATION UPGRADE**


Title: **Elevation - Glass Wall West - South Plaza**

Drawn	RIR	Date	10.12.2012
Designed	RIR	Technical Approval	HW
Technical Check	HEM	Project Approval	LJ
Grid	-	PER/Coord No	



Project Document Code: **8742 - Tottenham Court Road Station Upgrade**

Scale: **1:50** Sheet Number: **1 of 1**

Drawing No. **SLE-N105-8742-STR-D-ELV-1-00253** Rev. **05**

 

02	ISSUED FOR PLANNING APPROVAL AMENDED SCALE	16/03/09
01	ISSUED FOR PLANNING APPROVAL AMENDED NOTES	21/04/09
00	ISSUED FOR PLANNING APPROVAL	09/04/09
Rev.	Description	Date
Title: PLAZA ENTRANCES SOUTH ELEVATION PROPOSED		
Scale:	1:50 @ A1	Date: 16/09/09
Ref. No.: HAG-N105-8742-ARC-D-ELV-1-08003-02		

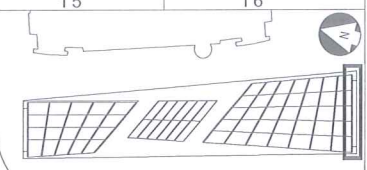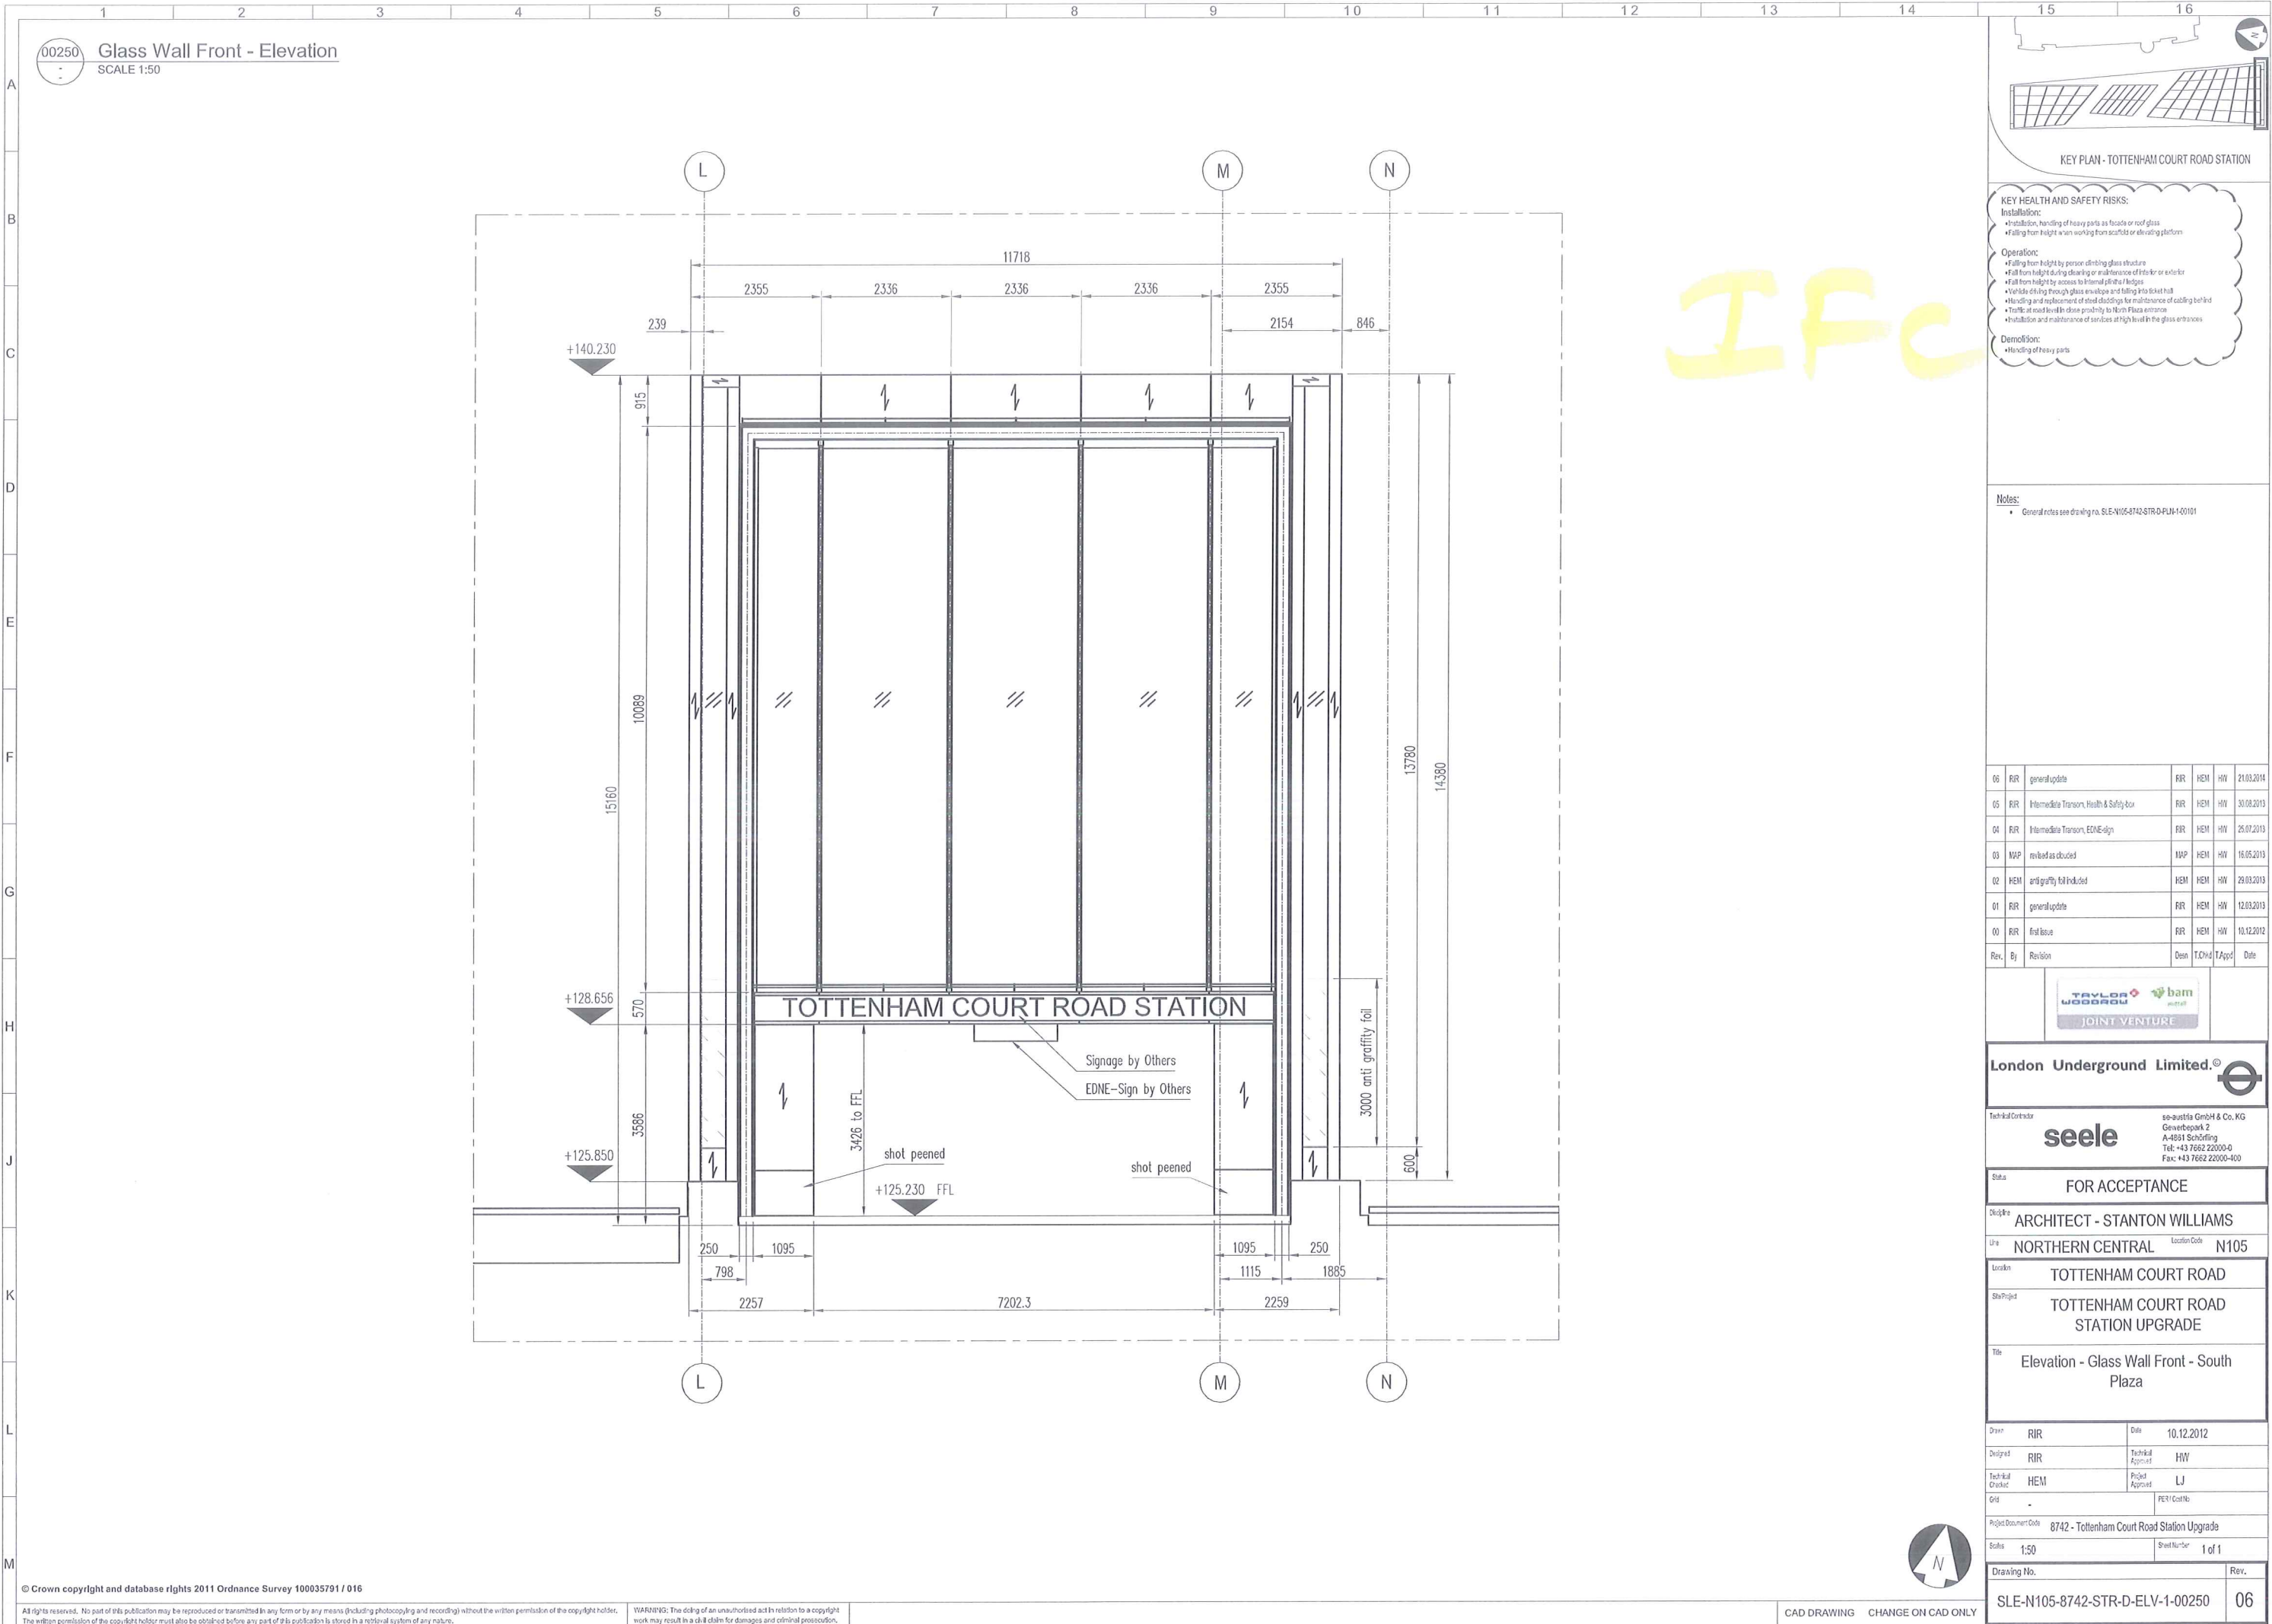

KEY HEALTH AND SAFETY RISKS:

Installation:

- Falling from height by person climbing glass structure
- Falling from height during clearing or maintenance of interior or exterior
- Falling from height by access to internal plinths / ledges
- Vehicle driving through glass envelope and falling into footpath
- Handling and replacement of steel claddings for maintenance of cabling behind
- Traffic at road level close proximity to North Plaza entrance
- Installation and maintenance of services at high level in the glass entrances

Demolition:

- Handling of heavy parts

Notes:

- General notes see drawing no. SLE-N105-8742-STR-D-PLN-1-00101

06	RIR	general update	RIR	HEM	HW	21.03.2014
05	RIR	Intermediate Transon, Health & Safety box	RIR	HEM	HW	30.08.2013
04	RIR	Intermediate Transon, EDNE-sign	RIR	HEM	HW	25.07.2013
03	NAP	revised as above	NAP	HEM	HW	16.05.2013
02	HEM	anti graffiti foil included	HEM	HEM	HW	29.03.2013
01	RIR	general update	RIR	HEM	HW	12.03.2013
00	RIR	first issue	RIR	HEM	HW	10.12.2012
Rev.	By	Revision	Desn	T.Chid	T.Appd	Date



London Underground Limited.®

seele se-austria GmbH & Co. KG
Gewerbepark 2
A-4861 Schörfelling
Tel: +43 7662 22000-0
Fax: +43 7662 22000-400

Status: **FOR ACCEPTANCE**

Design: **ARCHITECT - STANTON WILLIAMS**

Use: **NORTHERN CENTRAL** Location Code: **N105**

Location: **TOTTENHAM COURT ROAD**

Site/Project: **TOTTENHAM COURT ROAD STATION UPGRADE**


Title: **Elevation - Glass Wall Front - South Plaza**

Drawn	RIR	Date	10.12.2012
Designed	RIR	Technical Approved	HW
Technical Checked	HEM	Project Approved	LJ
Grid	-	PERI Code No.	

Project Document Code: **8742 - Tottenham Court Road Station Upgrade**

Scales: **1:50** Sheet Number: **1 of 1**

Drawing No. **SLE-N105-8742-STR-D-ELV-1-00250** Rev. **06**

 

KEY HEALTH AND SAFETY RISKS:

- Falling from height by person climbing glass structure or open downpipe
- Fall from height during cleaning or maintenance of interior
- Fall from height during cleaning / maintenance of the exterior of the entrances
- Fall from height by access to internal pillars / ledges
- Vehicle chiving through glass envelope and falling into ticket hall
- Installation, handling, maintenance and replacement of facade or roof glass.
- Installation, handling, maintenance and replacement of steel claddings.
- Traffic at road level in close proximity to North Plaza entrance
- Installation and maintenance of services at high level in the glass entrances
- Damage to glazing panes causes disproportionate failure
- Damage to glass fin causes disproportionate failure
- Heat build up
- Spontaneous glass failure

Notes:

- General notes see drawing no. SLE-N105-8742-STR-D-PLN-1-00101

C1	MES	Health & Safety box	MES	HEM	HW	30.09.2013
C0	RJR	first issue	RJR	HEM	HW	17.07.2013
Rev.	By	Revision	Desn	T.Chld	T.Appd	Date



London Underground Limited.©



Technical Contractor

see/e

se-austria GmbH & Co. KG
Gewerbepark 2
A-4861 Schörfling
Tel: +43 7662 22000-0
Fax: +43 7662 22000-400

St

FOR ACCEPTANCE

Degree

ARCHITECT - STANTON WILLIAMS

The NORTHERN CENTRAL

Location Code N105

Local for

TOTTENHAM COURT ROAD

SkinProtect

TOTTENHAM COURT ROAD
STATION UPGRADE

Title

Sketch - Portal
View at Front Wall

Drawn	RIR	Date	10.07.2013
Designed	RIR	Technical Approved	HW
Technical Checked	HEM	Project Approved	LJ
Gtd		PER Cost No	

Project Document Code	8742 - Tottenham Court Road Station Upgrade
-----------------------	---

Scales	Sheet Number 1 of
--------	-------------------



Drawing No.

SLE-N105-8742-STR-D-SKE-1-00260

Rev.

01

The Structure behind the Portal is just shown simplified!

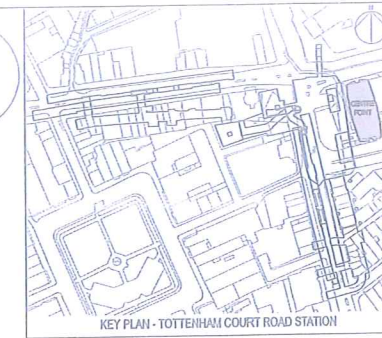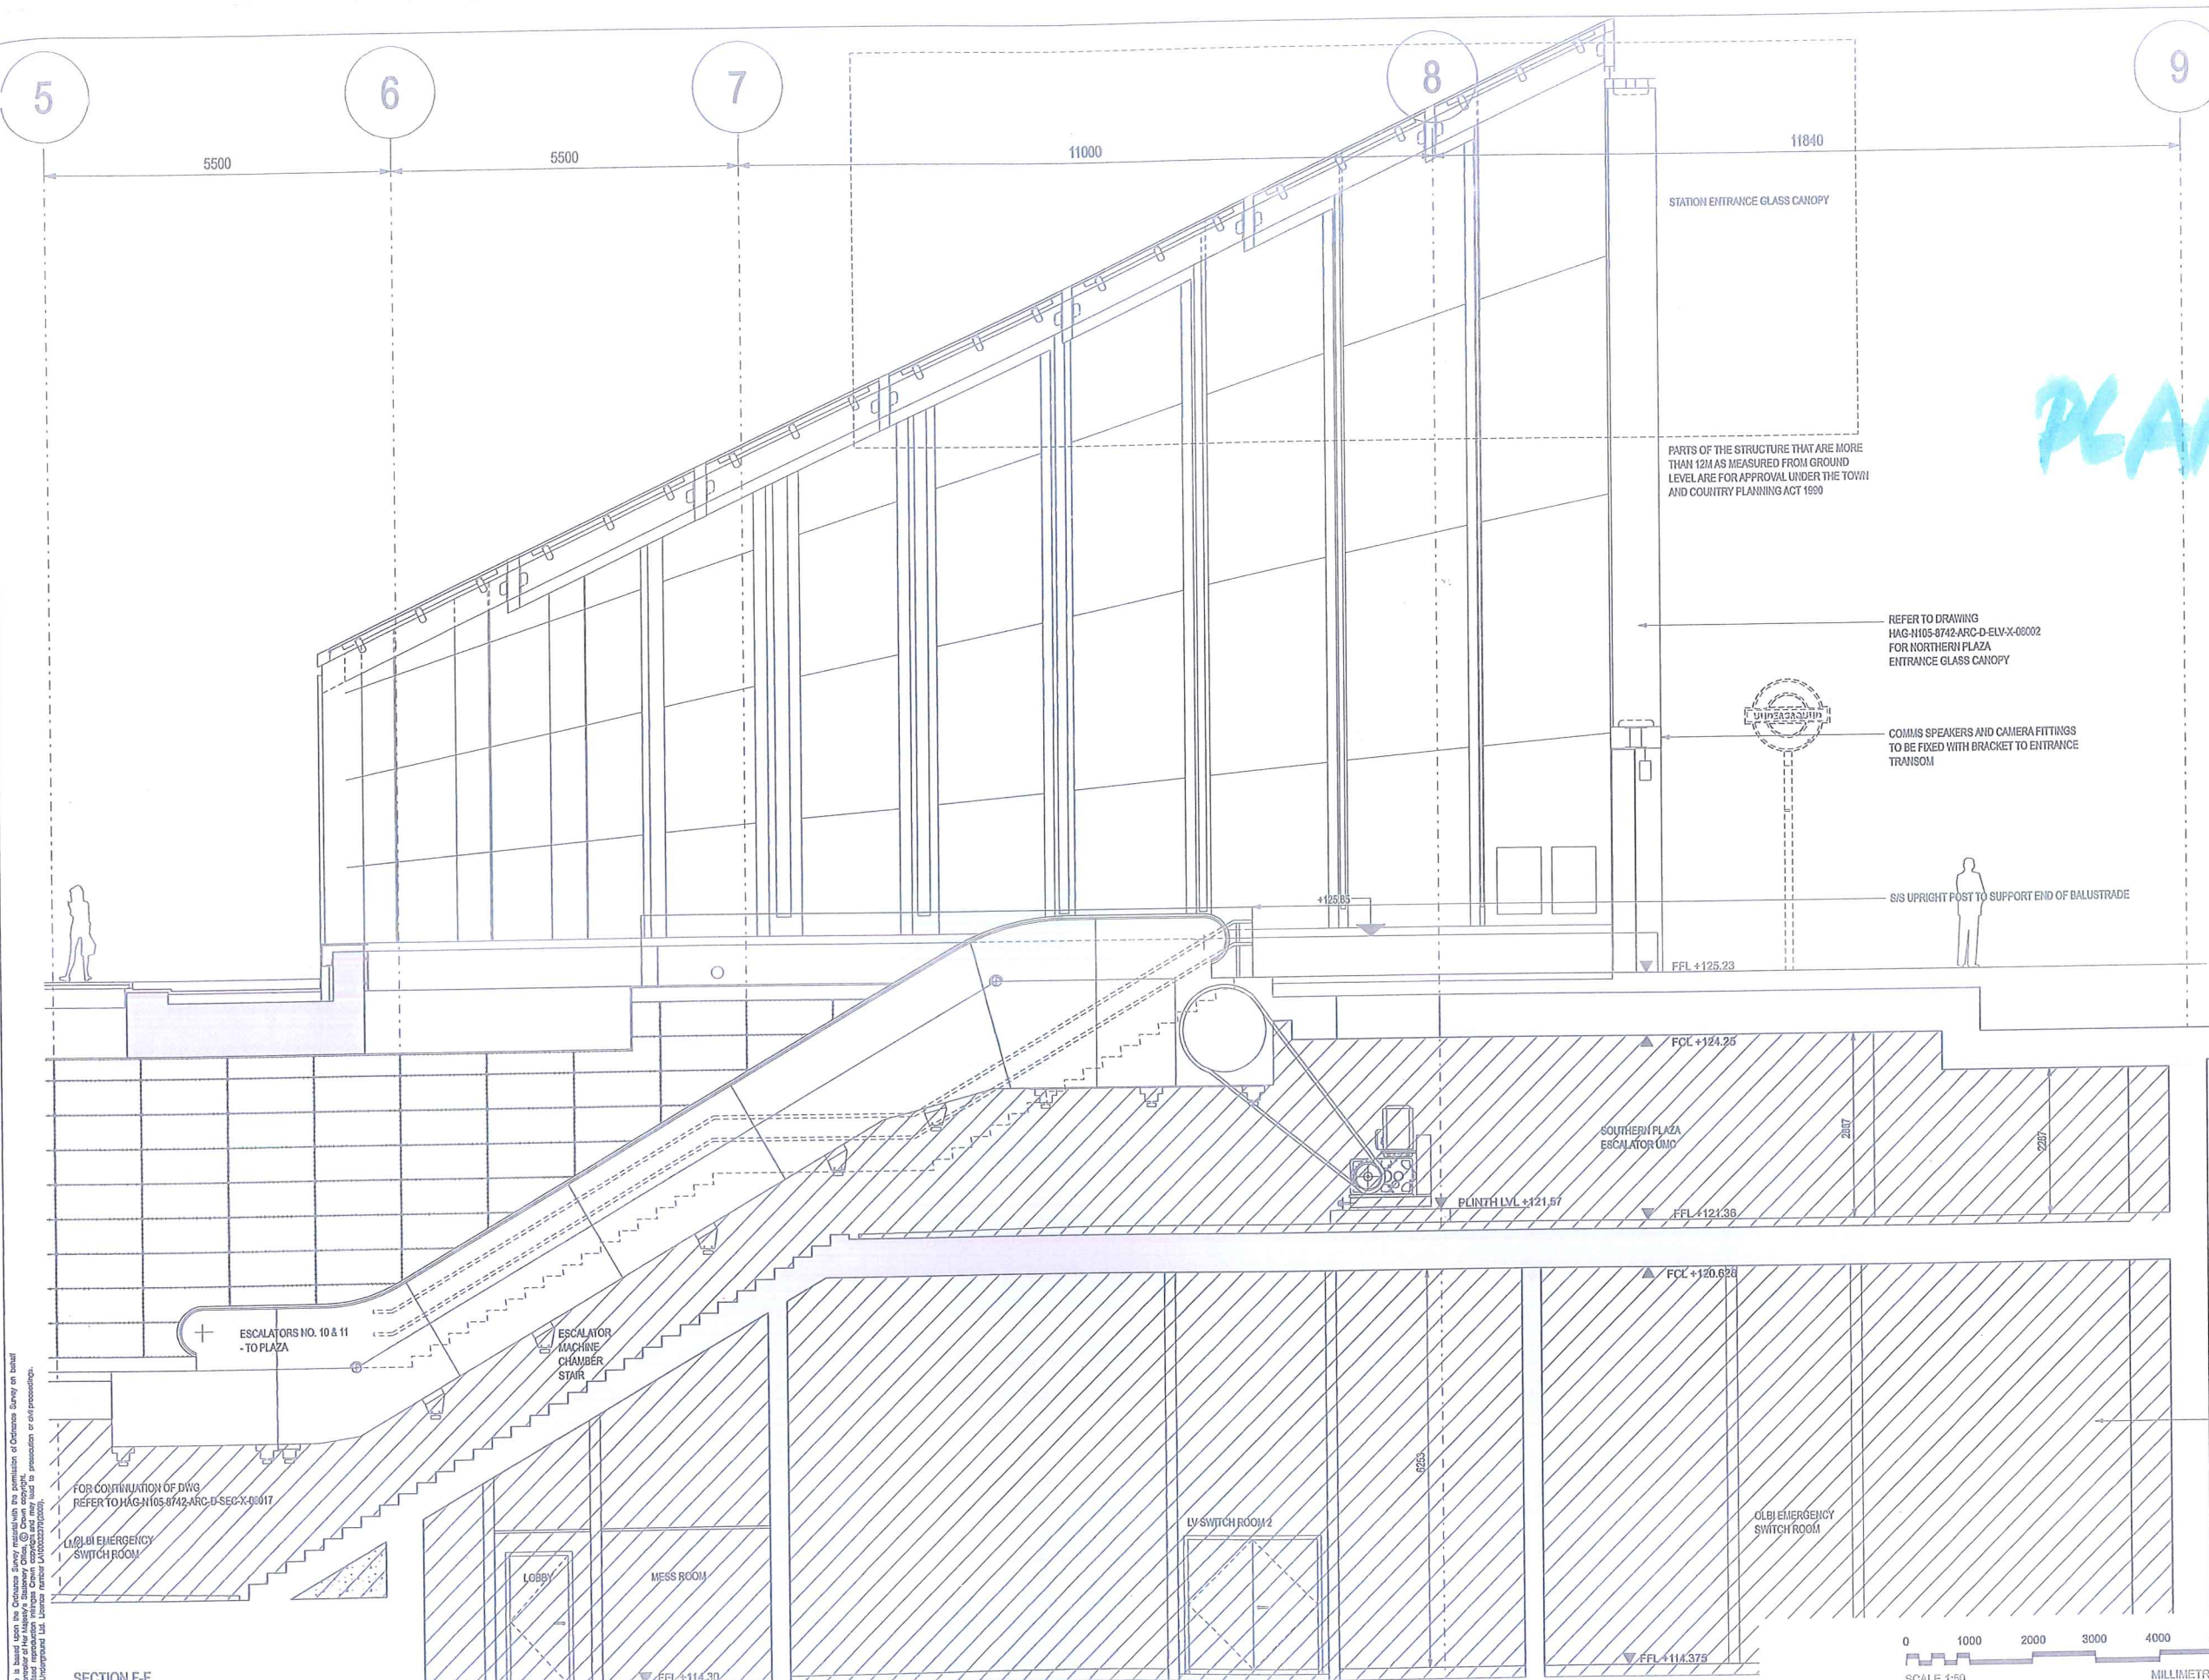


PLANNING


This plan is based upon the Ordnance Survey map with the permission of Ordnance Survey on behalf of the Crown. Crown Copyright and/or other rights may subsist in this information. It is reproduced by permission of the Controller of Her Majesty's Stationery Office and may be used in reproduction or other proceedings. London Underground Ltd. Licence Number L10033700000.

SECTION F-F
REFER TO HAG-N105-8742-ARC-D-PLN-2-01020, HAG-N105-8742-ARC-D-PLN-2-01021

HATCH INDICATES BACK OF HOUSE AREA NOT FOR APPROVAL

 

01	ISSUED FOR PLANNING APPROVAL AMENDED DRAWINGS	21/04/09
00	ISSUED FOR PLANNING APPROVAL	09/04/09
Rev.	Description	Date
Title: TICKET HALL SECTION F-F NORTH-SOUTH THROUGH PLAZA ENTRANCE 2 OF 2		
Scale:	1:50	Date: 09/04/09
Ref. No:	HAG-N105-8742-ARC-D-SEC-X-08018-01	

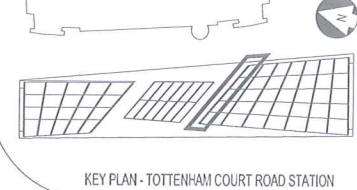

- KEY HEALTH AND SAFETY RISKS:**
- Installation:**
- Installation, handling of heavy parts as facades or roof glass
 - Falling from height when working from scaffold or elevating platform
- Operation:**
- Falling from height by person climbing glass structure
 - Fall from height during clearing or maintenance of interior or exterior
 - Fall from height by access to internal glass / ledges
 - Vehicle driving through glass envelope and falling into ticket hall
 - Handling and replacement of steel claddings for maintenance of ceiling behind
 - Traffic at road level in close proximity to North Plaza entrance
 - Installation and maintenance of sunblinds at high level in the glass entrances
- Demolition:**
- Handling of heavy parts

- Notes:**
- General notes see drawing no. SLE-N105-8742-STR-D-PLN-1-00101

05	GED	Cover sheets and glass	GED	HEM	HW	21.03.2014
04	RIR	SS-cover sheet, Health & Safety box	RIR	HEM	HW	30.08.2013
03	RIR	Key health and safety risks	RIR	HEM	HW	25.07.2013
02	WAP	add anti graffiti foil	WAP	HEM	HW	29.03.2013
01	RIR	general update	RIR	HEM	HW	12.03.2013
00	RIR	first issue	RIR	HEM	HW	10.12.2012
Rev.	By	Revision	Desn	T.Dvd	T.Appd	Date



London Underground Limited.®

Technical Contractor
seele
see-austria GmbH & Co. KG
Gewerbestraße 2
A-4881 Schörfeld
Tele: +43 7662 22000-0
Fax: +43 7662 22000-400

Status: **FOR ACCEPTANCE**

Designer: **ARCHITECT - STANTON WILLIAMS**

Line: **NORTHERN CENTRAL** Location Code: **N105**

Location: **TOTTENHAM COURT ROAD**

Site/Project: **TOTTENHAM COURT ROAD STATION UPGRADE**

Title: **Elevation - Glass Wall Rear - South Plaza**

Drawn: **RIR** Date: **10.12.2012**

Designed: **RIR** Technical Approval: **HW**

Technical Checked: **HEM** Project Approval: **LJ**

Grid: - PEH/Cont/No

Project Document Code: **8742 - Tottenham Court Road Station Upgrade**

Scale: **1:50** Sheet Number: **1 of 1**

Drawing No. **SLE-N105-8742-STR-D-ELV-1-00252** Rev. **05**