


This drawing is based on current available information and is subject to a full survey

All dimensions and areas are approximate

These proposals are subject to planning consent, Building Regulation approval and Rights of Light and Party Wall agreements

NOTES

REV	NOTES	DATE
A	General amendments. Scale changed.	04/07/14

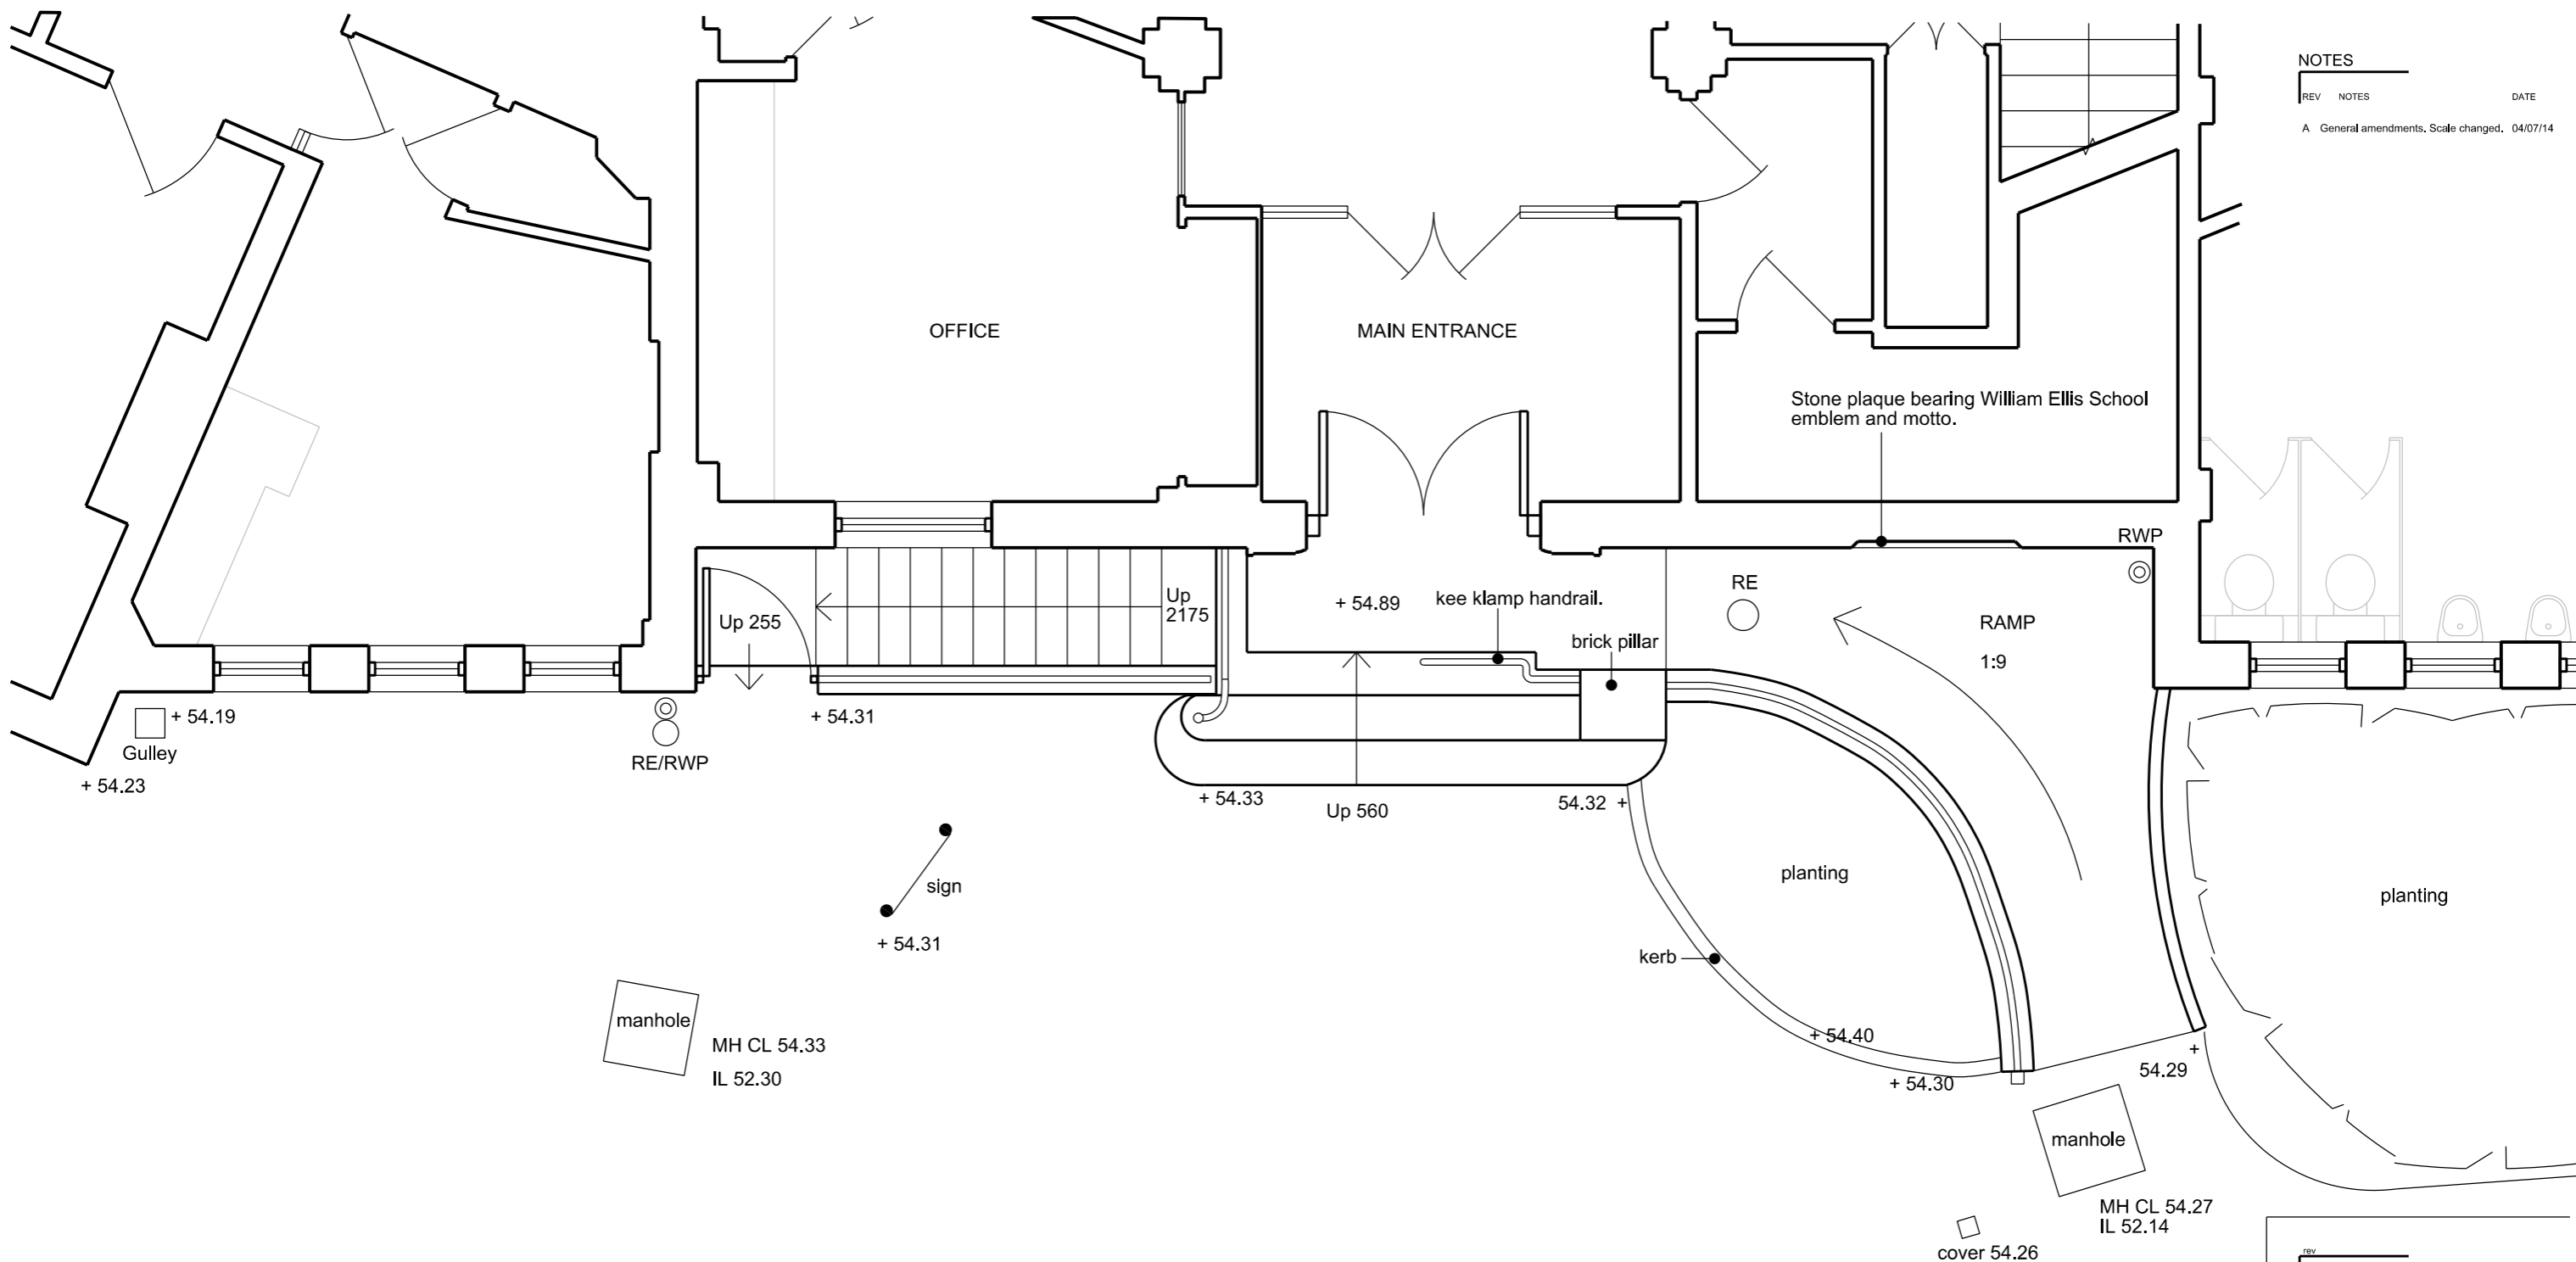

32 Putney Road
Barnes
London SW9 8AF

L + L architects
telephone 020 7738 5816
mobile 07932 643 188 / 077 345678 11
email landarchitects@aol.com

client
WILLIAM ELLIS SCHOOL

project
Proposed Entrance Ramp & Steps

drawing title
Existing Ground Floor Plan

scale 1:50 @A3	date June 14	drawn by AL	checked by
number 026 / 001	revision A		

Do not scale off this drawing. Use figured dimensions only. All dimensions and levels to be checked and confirmed on site.