

1. BASED ON OSDHA DRAWING NO. 205_30.00075_Tottenham Street

MATERIAL LEGEND

- 13 DARK PETERSEN BRICK, D58 HF FORMAT (220X105X65MM) MORTAR TO BE RECESSED BY 6MM. COLOUR REF: WEBER 1093
- 14 LIGHT PETERSEN BRICK, D51 HF FORMAT (220X105X65MM) MORTAR TO BE RECESSED BY 3MM. COLOUR REF: WEBER 1202
- 15 LIGHT PETERSEN BRICK, D51 HF FORMAT (220X105X65MM) MORTAR TO BE RECESSED BY 3MM. COLOUR REF: WEBER 1202
- 16 DECORATIVE METAL BALUSTRADE PFC. COLOUR REF: INTERPON D2525. RAL NOIR 2100 SABLE MATT
- 17 JULIET METAL BALUSTRADE PFC. COLOUR REF: INTERPON D2525. RAL NOIR 2100 SABLE MATT
- 18 TERRACE METAL BALUSTRADE PFC. COLOUR REF: INTERPON D2525. RAL NOIR 2100 SABLE MATT
- 19 ORNATE METAL BALUSTRADES, COLOUR REF: INTERPON D2525. RAL NOIR 2100 SABLE MATT
- 20 ORNATE METAL VENTILATION GRILLE. COLOUR REF: INTERPON D2525. RAL NOIR 2100 SABLE MATT
- 21 DARK METAL SPANDREL PANEL WITH SIGNAGE. COLOUR REF: INTERPON D2525. RAL NOIR 2100 SABLE MATT
- 22 FRAMELESS GLAZING SYSTEM WITH BUTT JOINTS AND FRAMELESS OPERABLE DOORS / WINDOWS
- 23 GREY HORIZONTAL ZINC RAINSCREEN SYSTEM
- 24 GREY PFC ALUMINIUM COPPINGS

0 1:840-14 METES ADDED
 B A 4-14-14 PER: UPGRADE SF OS
 Revisions By: Auteurs

Veretec

Important note:
 All measurements in millimetres. Where dimensions are not given drawings must not be scaled and the metric system shall be used.
 All ground levels and conditions are to be checked on site by the contractor prior to commencing work. The contractor shall be responsible for checking that there is no conflict between the dimensions and the ground conditions.
 In the event of any detail or dimension conflict between Veretec Limited drawings, the latter must be followed back to Veretec Limited by the contractor.


Veretec Limited
 36-40 York Way
 London N1 5AB
 Tel: +44 (0)20 7464 3199
 Fax: +44 (0)20 7464 3198
 Email: info@veretec.co.uk
 Web: www.veretec.co.uk


Client
KNIGHT HARWOOD
 Project
73 CHARLOTTE STREET
 Title
PROPOSED SOUTH-EAST ELEVATION
 TOTTENHAM STREET

Scale
 MAY 2014 OG SF KM
 1:100@A1 1:200@A3
 Issue status

PLANNING
 Drawing number
21164-09-AR-07-107
 Client Drawing number
C

© Copyright 2009 Knight Harwood Limited
 No part of this drawing may be reproduced without the prior written permission of Knight Harwood Limited

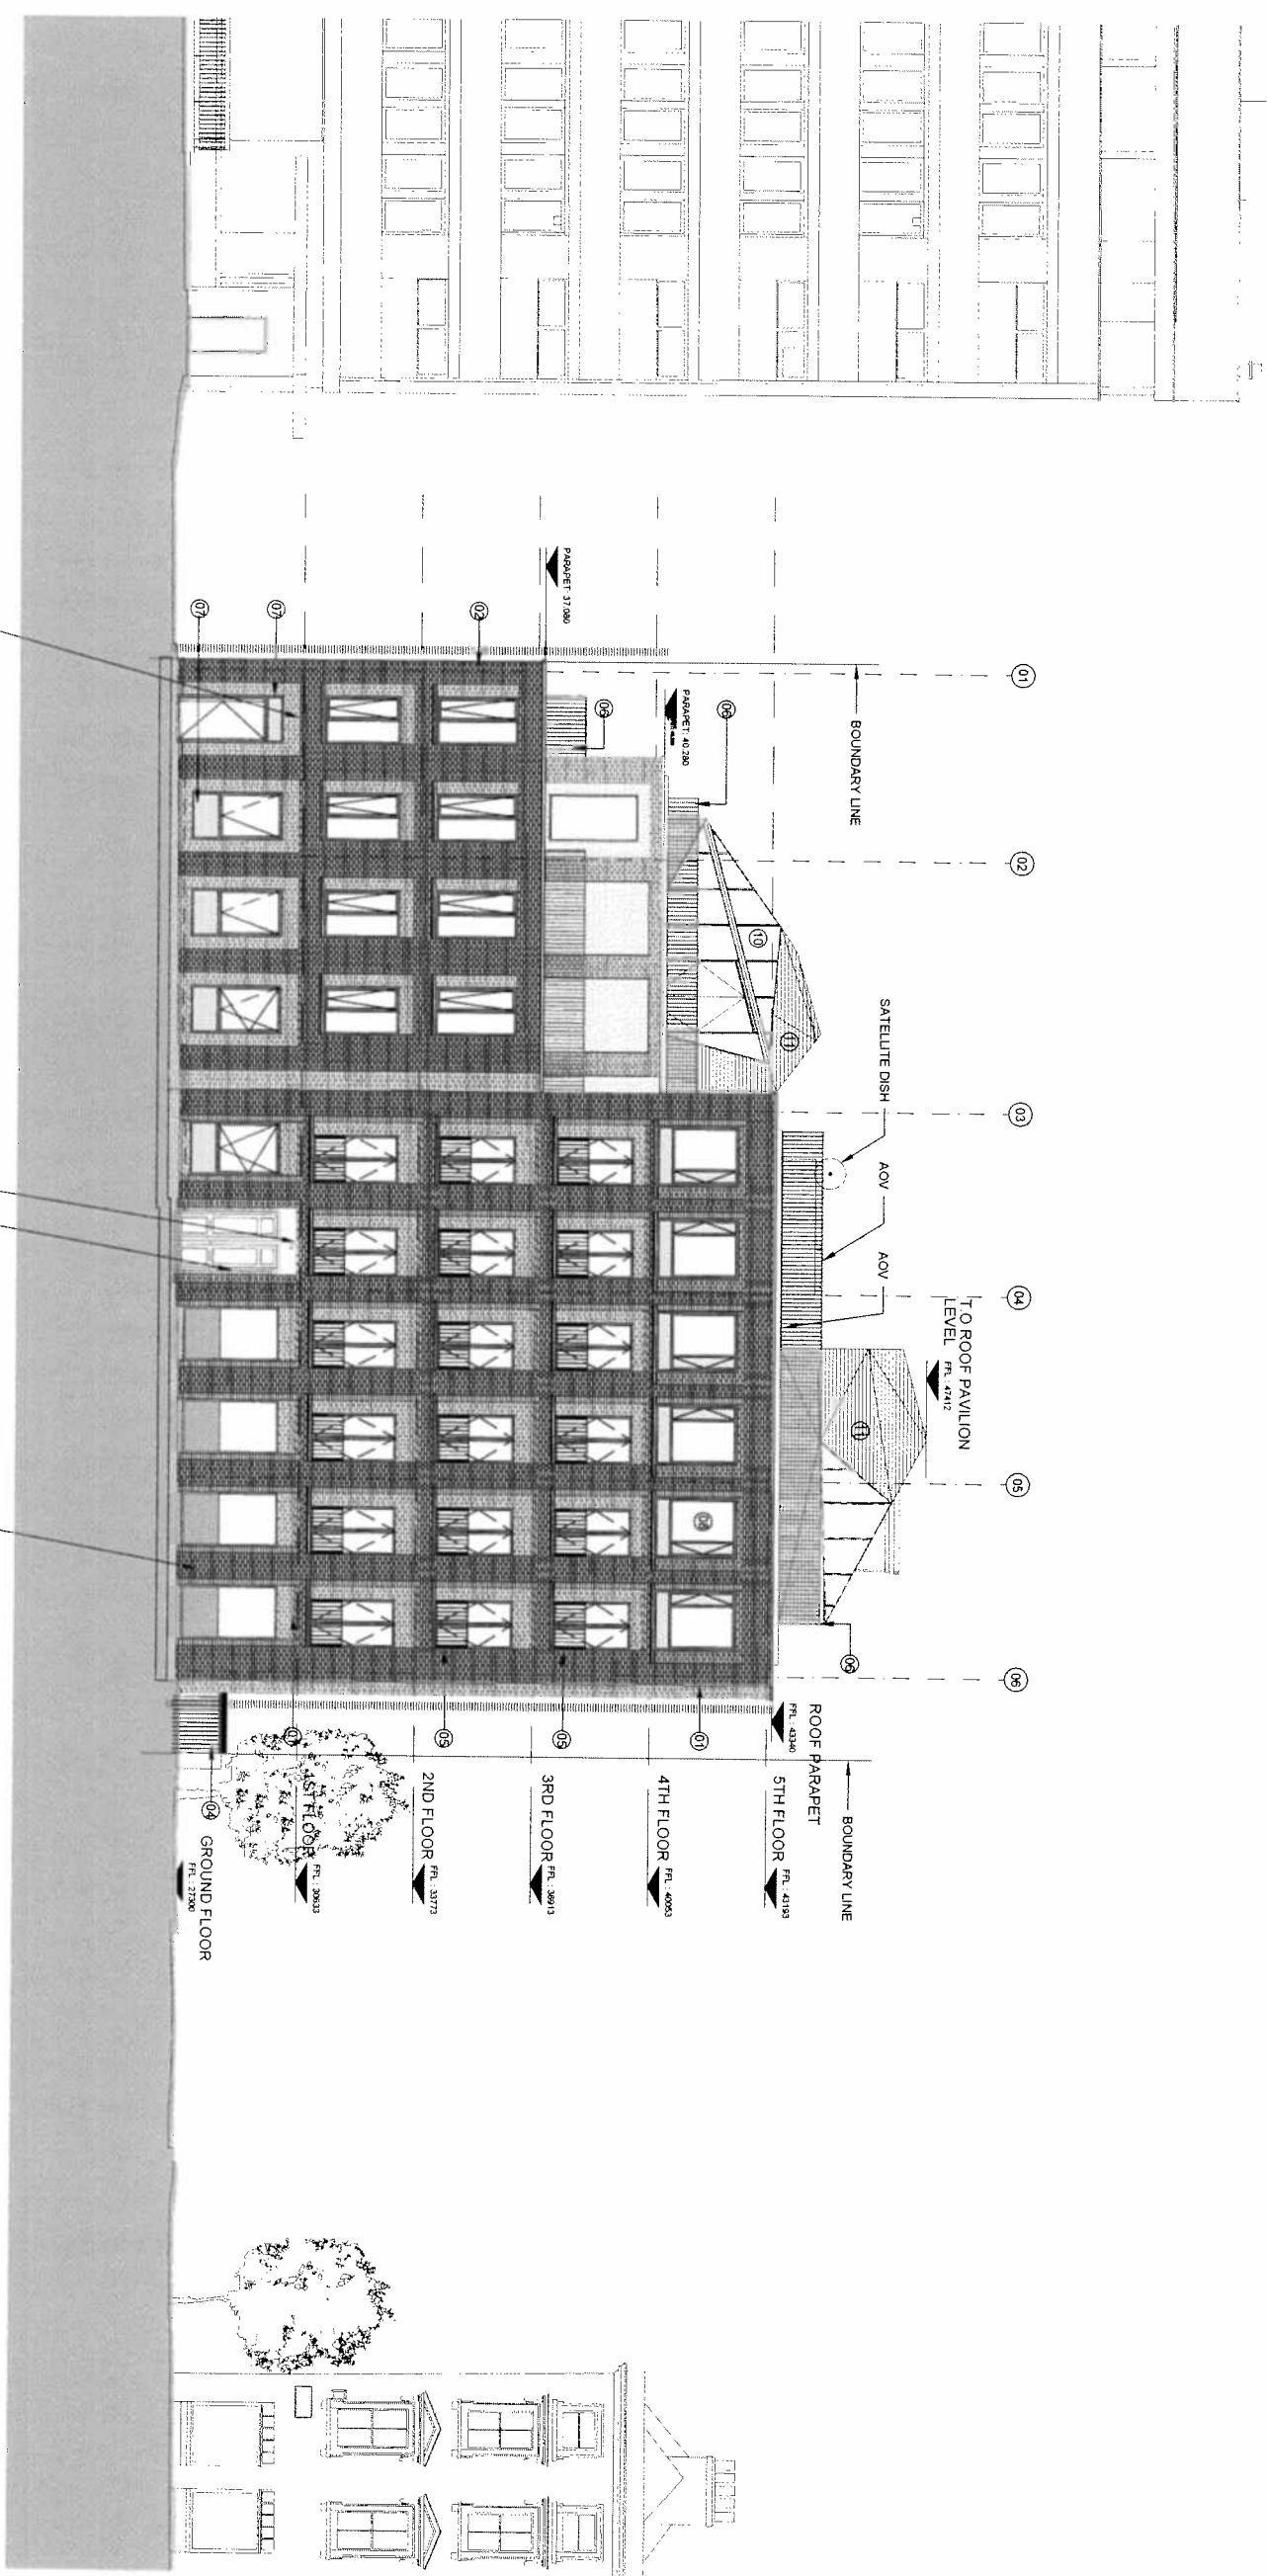

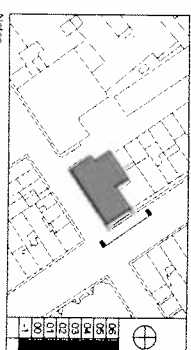

1. BASED ON DSDPA DRAWING NO. 205_30100113, Charlotte Street

MATERIAL LEGEND

- ① DARK PETERSEN BRICK, D54 HE FORMAT (220X105X65MM) MORTAR TO BE RECEIVED BY BMM, COLOUR REF. WEBER 1093
- ② LIGHT PETERSEN BRICK, D54 HE FORMAT (220X105X65MM) MORTAR TO BE RECEIVED BY BMM, COLOUR REF. WEBER 1202
- ③ LIGHT PETERSEN BRICK, D54 HE FORMAT (220X105X65MM) BE FLUSHED.
- ④ DECORATIVE METAL BALUSTRADE PPC COLOUR REF. INTERPON D2525, RAL NOIR 2100 SABLE MATT
- ⑤ JULIET METAL BALUSTRADE PPC COLOUR REF. INTERPON D2525, RAL NOIR 2100 SABLE MATT
- ⑥ TERRACE METAL BALUSTRADE PPC COLOUR REF. INTERPON D2525, RAL NOIR 2100 SABLE MATT
- ⑦ ORNATE METAL BALUSTRADES COLOUR REF. INTERPON D2525, RAL NOIR 2100 SABLE MATT
- ⑧ ORNATE METAL VENTILATION GRILLE COLOUR REF. INTERPON D2525, RAL NOIR 2100 SABLE MATT
- ⑨ DARK METAL SPANDREL PANEL WITH SIGNAGE COLOUR REF. INTERPON D2525, RAL NOIR 2100 SABLE MATT
- ⑩ FRAMELESS GLAZING SYSTEM WITH BUTT JOINTS AND FRAMELESS OPENABLE DOORS / WINDOWS
- ⑪ GREY HORIZONTAL ZINC RAINSCREEN SYSTEM
- ⑫ GREY PPC ALUMINIUM COPPING

B 16 Aug 14 NOTES ADDED SF
 A 4 Jul 14 PEN UPDATE DOOR TO BASEMENT OS
 Revisions By: Authorised

Veretec

Important note
 All dimensions in millimetres. Where dimensions are not given, drawings must not be scaled and the notes should be read in conjunction with the contract. All dimensions and conditions are to be checked on site by the contractor prior to commencing any work. The contractor is responsible for checking the drawings and specifications and for ensuring that they are correct. In the event of any error or discrepancy between the drawings and specifications, the contractor must be informed immediately by the contractor.

Veretec Limited
 36-40 York Way
 London N1 9AB
 Tel: +44 (0)20 7624 3199
 Fax: +44 (0)20 7624 3001
 Email: sales@veretec.co.uk
 Web: www.veretec.co.uk

Client: **KNIGHT HARWOOD**
 Project: **73 CHARLOTTE STREET**

The **PROPOSED NORTH-EAST ELEVATION** CHARLOTTE STREET

Date: **MAY 2014** Drawn: **OG** Checked: **SF** Authorised: **KM**


Scale: **1:100 @A1 1:200 @A3**

PLANNING


Drawing Number: **21164-09-AR-07-108** Rev: **B**

Client Drawing Number: **21164-09-AR-07-108**

Scale 1:100
 0 1 2 3 4 5
 10M

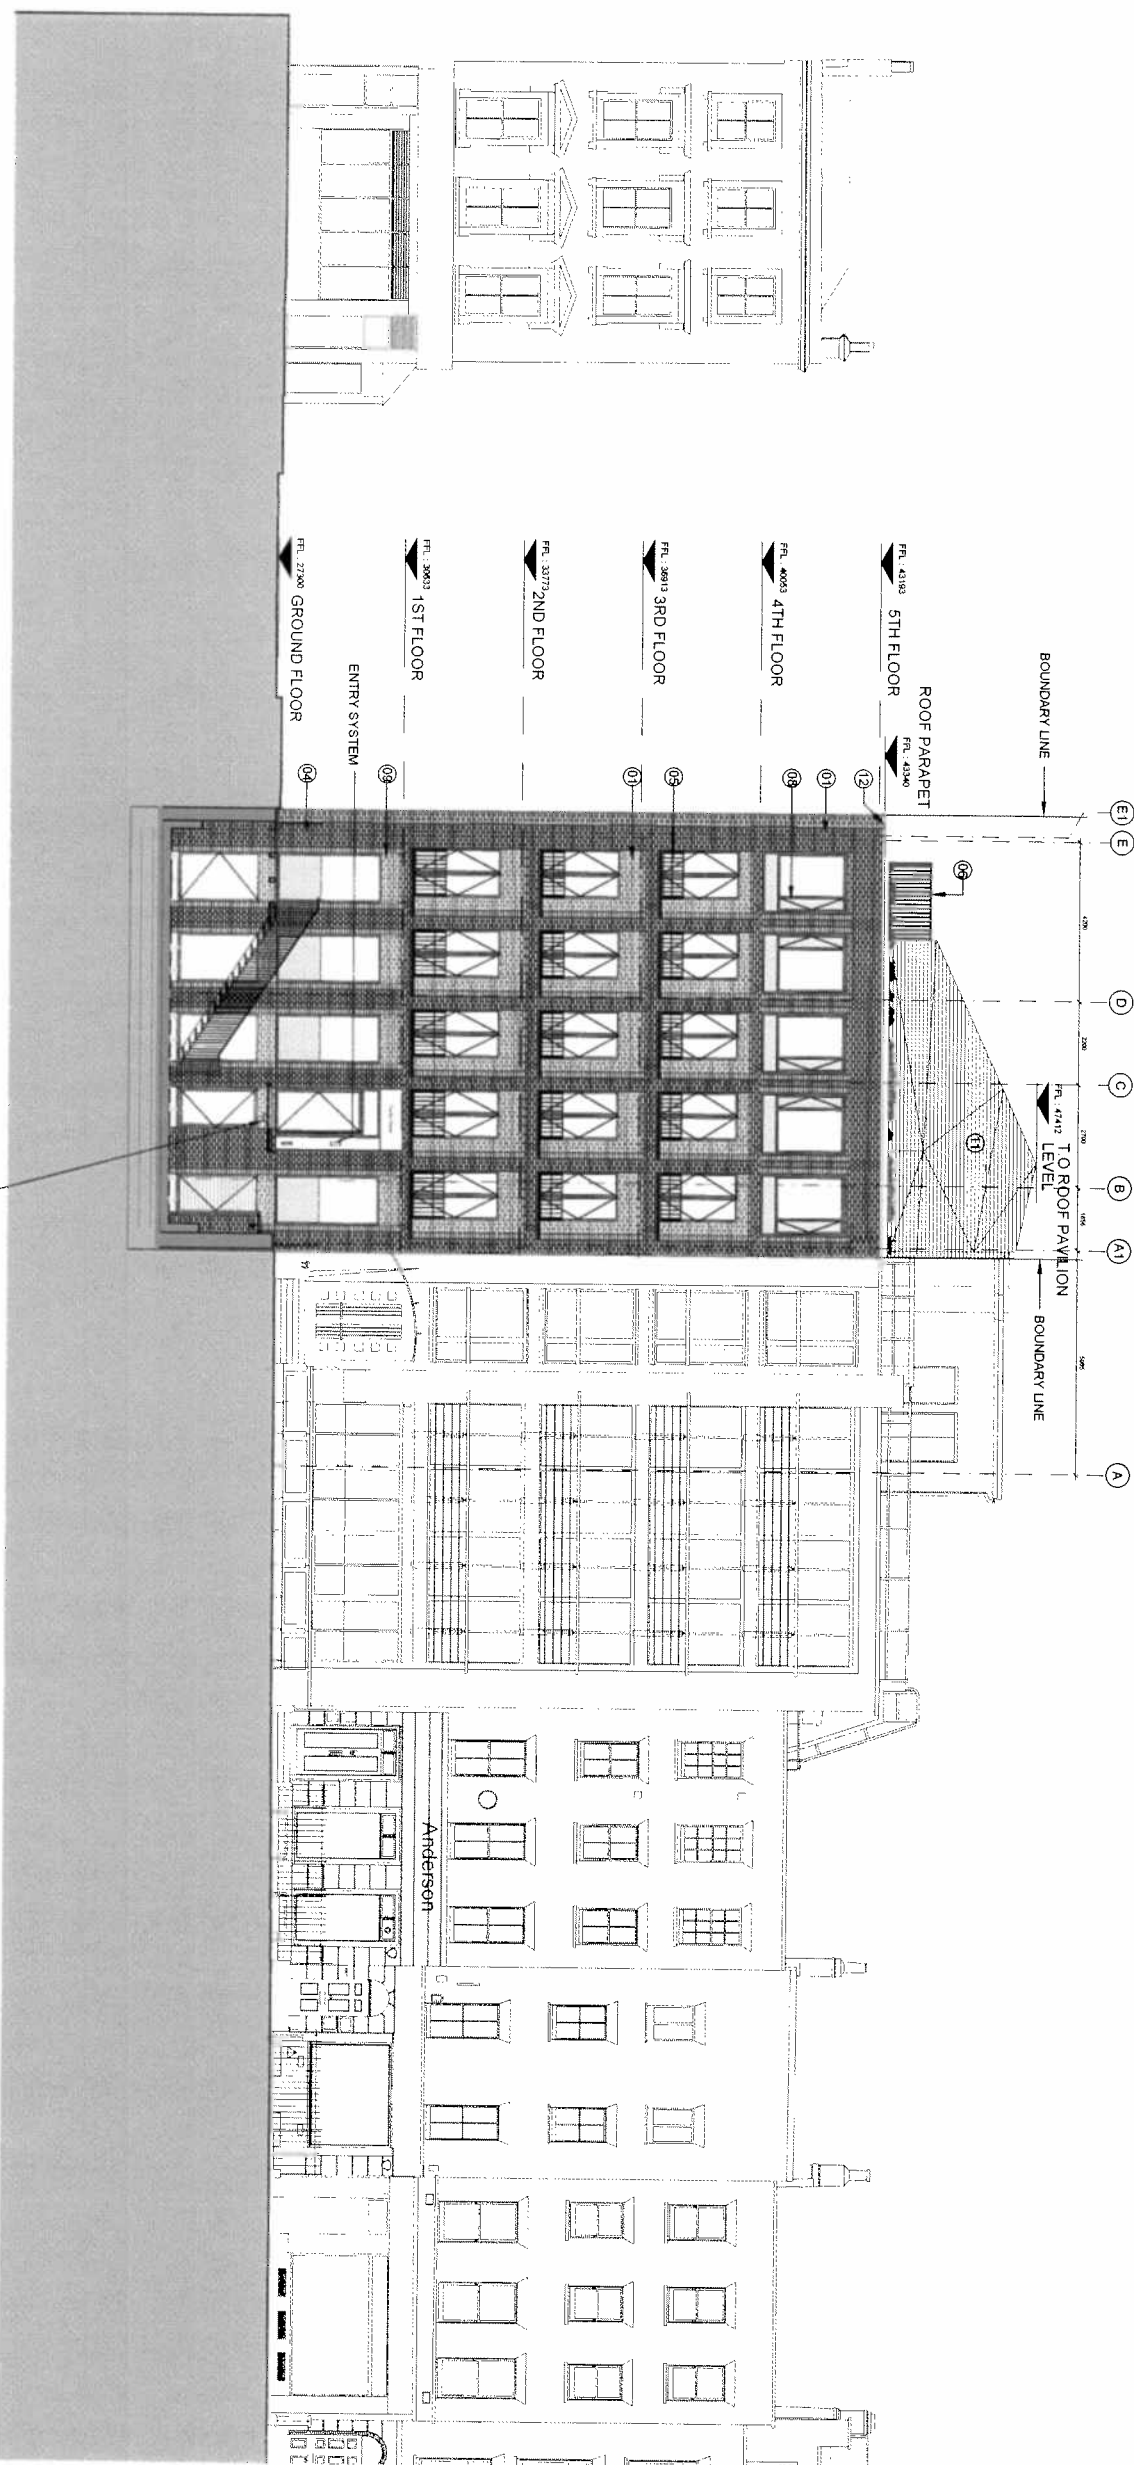

CCTV CAMERA MOUNTED ONTO UNDERSIDE OF FOOT BRIDGE

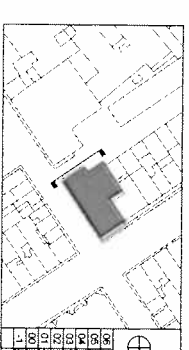

Veretec

1. BASED ON DSDH4 DRAWING NO. 205_30_00275_Elevations Tottenham Mews

MATERIAL LEGEND

- 1 DARK PETERSEN BRICK, D54, HF FORMAT 220X105X65MM MORTAR TO BE RECESSED BY 6MM. COLOUR REF. WEBER 1093
- 2 LIGHT PETERSEN BRICK, D51, HF FORMAT 220X105X65MM MORTAR TO BE RECESSED BY 3MM. COLOUR REF. WEBER 1202
- 3 LIGHT PETERSEN BRICK, D51, HF FORMAT 220X105X65MM MORTAR TO BE RECESSED BY 3MM. COLOUR REF. WEBER 1202
- 4 DECORATIVE METAL BALUSTRADE PFC. COLOUR REF. INTERPON D2525, RAL NOIR 2100 SABLE MATT
- 5 JULIET METAL BALUSTRADE PFC. COLOUR REF. INTERPON D2525, RAL NOIR 2100 SABLE MATT
- 6 TERRACE METAL BALUSTRADE PFC. COLOUR REF. INTERPON D2525, RAL NOIR 2100 SABLE MATT
- 7 ORNATE METAL BALUSTRADES, COLOUR REF. INTERPON D2525, RAL NOIR 2100 SABLE MATT
- 8 ORNATE METAL VENTILATION GRILLE COLOUR REF. INTERPON D2525, RAL NOIR 2100 SABLE MATT
- 9 DARK METAL SPANDREL PANEL WITH SIGNAGE, COLOUR REF. INTERPON D2525, RAL NOIR 2100 SABLE MATT
- 10 FRAMELESS GLAZING SYSTEM WITH BUTT JOINTS AND FRAMELESS OPENABLE DOORS / WINDOWS
- 11 GREY HORIZONTAL ZINC RAINSCREEN SYSTEM
- 12 GREY PFC ALUMINIUM COPPING

Veretec
 36,40 York Way
 London N1 9AE
 Tel: +44 (0)20 7581 3199
 Fax: +44 (0)20 7581 3198
 Email: london@veretec.co.uk
 Web: www.veretec.co.uk



Veretec Limited
 36,40 York Way
 London N1 9AE
 Tel: +44 (0)20 7581 3199
 Fax: +44 (0)20 7581 3198
 Email: london@veretec.co.uk
 Web: www.veretec.co.uk


Client
 KNIGHT HARWOOD
 73 CHARLOTTE STREET

Proposed South-West Elevations
 Tottenham Mews

Date	Drawn	Checked	Approved
MAY 2014	OG	SF	KM

PLANNING
 Drawing Number: 21164-09-AR-07-109
 Client Drawing Number: B

 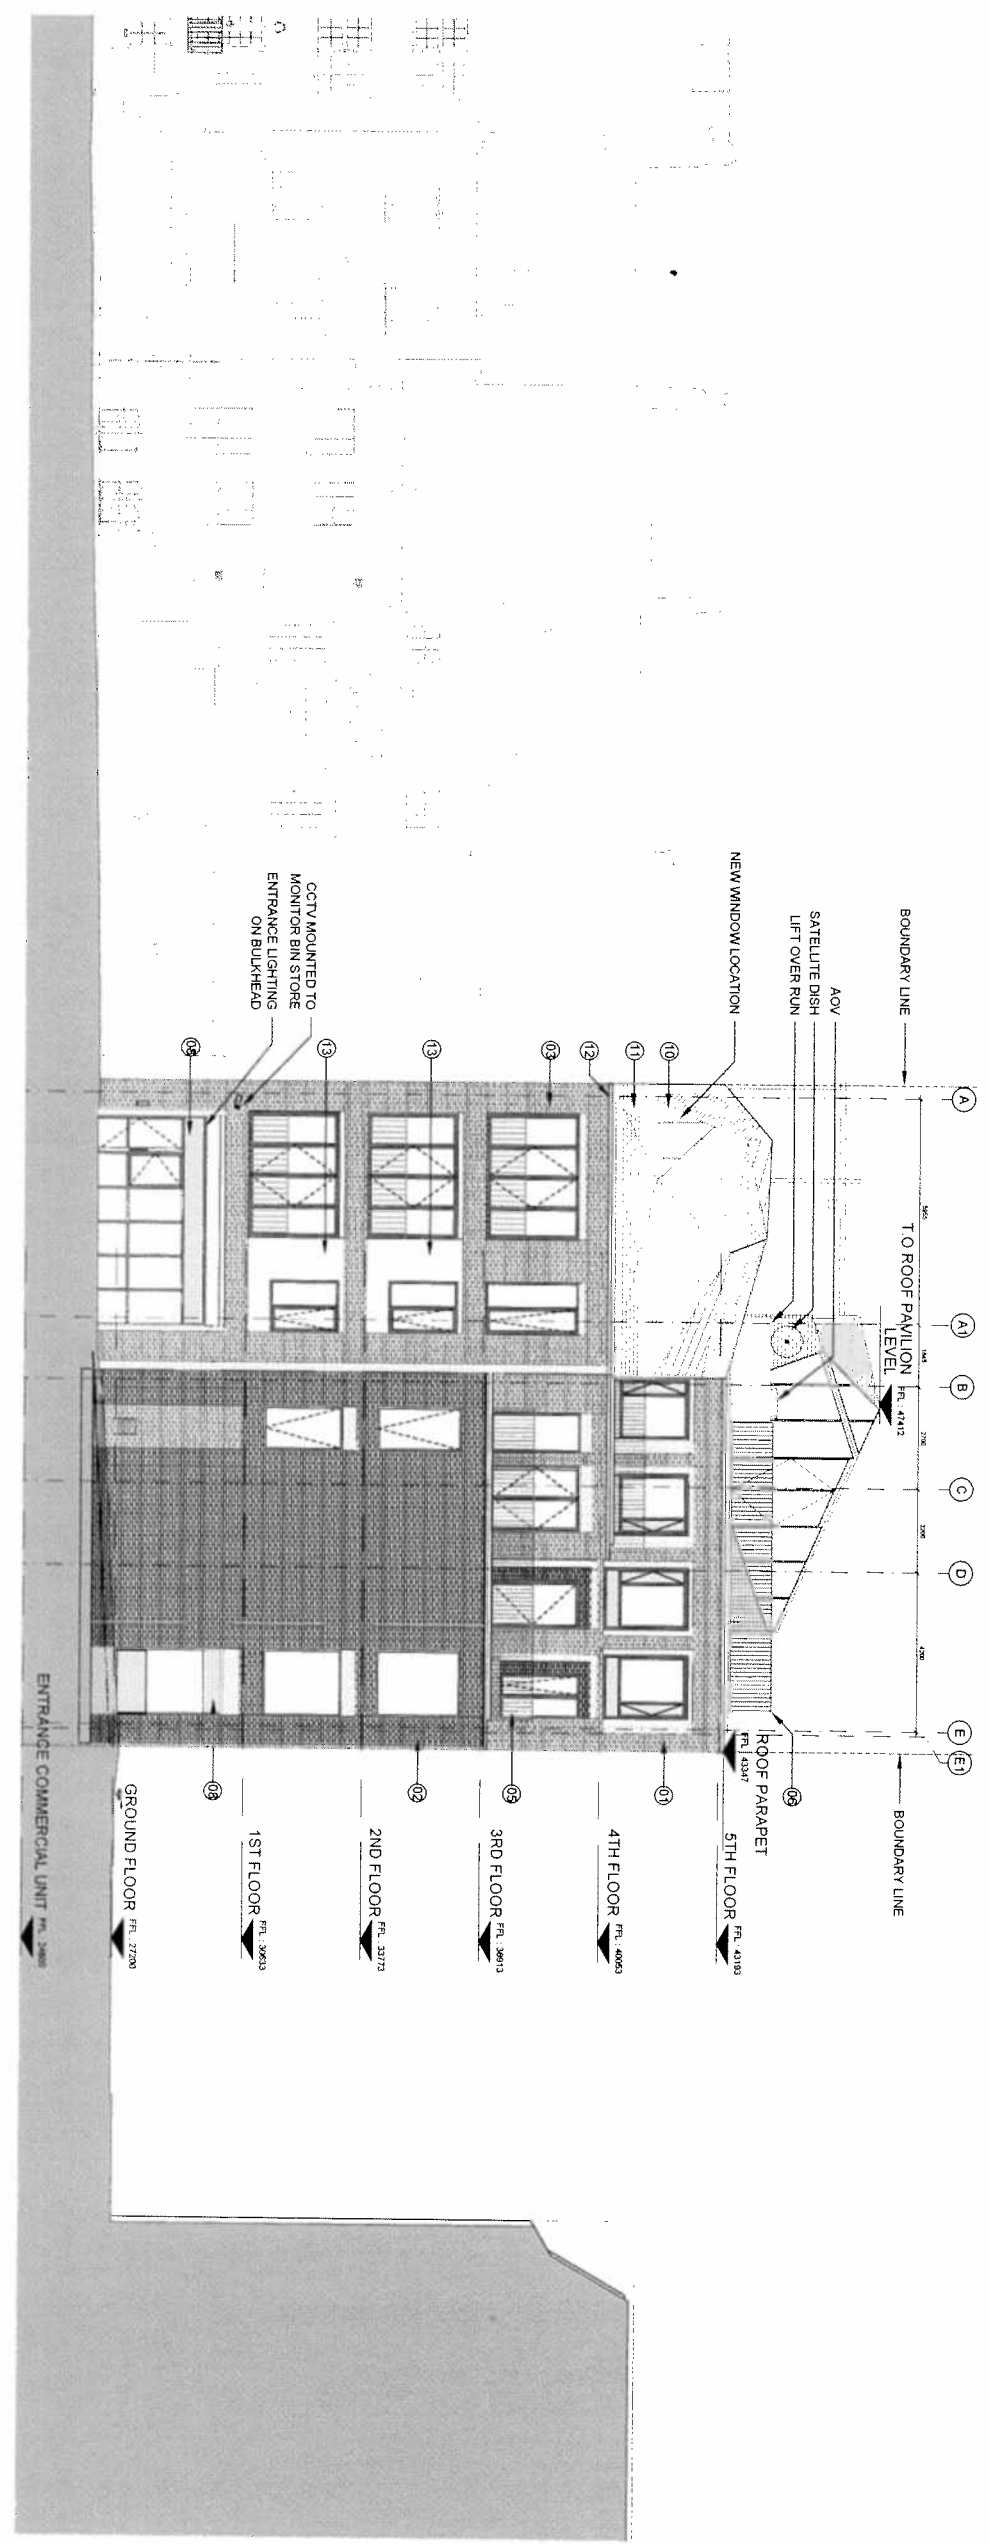

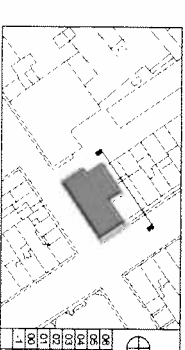

1. BASED ON DSDHA DRAWING NO. 205_30/00375, Elevation North West
MATERIAL LEGEND

- ① DARK PETERSEN BRICK, D54 HE FORMAT (220X105X65MM) MORTAR TO BE RECESSED BY 6MM, COLOUR REF: WEBER 1093
- ② LIGHT PETERSEN BRICK, D51 HE FORMAT (220X105X65MM) MORTAR TO BE RECESSED BY 3MM, COLOUR REF: WEBER 1202
- ③ LIGHT PETERSEN BRICK, D51 HE FORMAT (220X105X65MM) MORTAR TO BE FLUSHED, COLOUR REF: WEBER 1202
- ④ DECORATIVE METAL BALUSTRADE PPC, SABLE MATT, INTERPON D2525, RAL NOIR 2100
- ⑤ JULIET METAL BALUSTRADE PPC, COLOUR REF: INTERPON D2525, RAL NOIR 2100
- ⑥ TERRACE METAL BALUSTRADE PPC, SABLE MATT, INTERPON D2525, RAL NOIR 2100
- ⑦ ORNATE METAL BALUSTRADES, COLOUR REF: INTERPON D2525, RAL NOIR 2100 SABLE MATT
- ⑧ ORNATE METAL VENTILATION GRILLE, COLOUR REF: INTERPON D2525, RAL NOIR 2100 SABLE MATT
- ⑨ DARK METAL SPANDREL PANEL WITH SIGNAGE, COLOUR REF: INTERPON D2525, RAL NOIR 2100 SABLE MATT
- ⑩ FRAMELESS GLAZING SYSTEM WITH BUTT JOINTS AND FRAMELESS OPENABLE DOORS / WINDOWS
- ⑪ GREY HORIZONTAL ZINC RAINSCREEN SYSTEM
- ⑫ GREY PPC ALUMINIUM COPPING

Revisions By: Authorized

A	07/06/2014	ROOF LIGHT TO 4TH FLOOR PAVILION, SF MAINTENANCE	SF
B	18/06/2014	NOTES ADDED	SF

Veretec

Important note
All dimensions in millimeters. Where dimensions are not given, drawings must not be scaled and the master reference to Veretec Limited.
All dimensions and conditions are to be checked on site by the contractor prior to commencing work. The contractor is responsible for ensuring that the work is carried out in accordance with the drawings and specifications. In the event of any discrepancy between the drawings and specifications, the contractor must be advised immediately. Veretec Limited drawings must be retained until the work is completed.

Veretec Limited
36-40 V&A Way
London N1 9AB
Tel: +44 (0)20 7643 3799
Fax: +44 (0)20 7643 3799
Email: sales@veretec.co.uk
Web: www.veretec.co.uk

Client
KNIGHT HARWOOD
73 CHARLOTTE STREET

Title
PROPOSED NORTH-WEST ELEVATIONS

Date	Drawn	Checked	Authorised
MAY 2014	OG	SF	KM
Scale			
1:100 @A1 1:200 @A3			
Issue status			
As Issued			

PLANNING

Drawing number: 21164-09-AR-07-110
Client Drawing number: B
Drawing scale: 1:100
Drawing date: 07-11-14

