

Notes

1. BASED ON DSDHA DRAWING NO:  
205\_30.000T5\_Tottenham Street

MATERIAL LEGEND:

- 01 DARK PETERSEN BRICK, D58 HF FORMAT (220X105X65MM) MORTAR TO BE RECESSED BY 6MM, COLOUR REF: WEBER 1093
- 02 LIGHT PETERSEN BRICK, D51 HF FORMAT (220X105X65MM) MORTAR TO BE RECESSED BY 3MM, COLOUR REF: WEBER 1202
- 03 LIGHT PETERSEN BRICK, D51 HF FORMAT (220X105X65MM) MORTAR TO BE FLUSHED, COLOUR REF: WEBER 1202
- 04 DECORATIVE METAL BALUSTRADE PPC, COLOUR REF: INTERPON D2525, RAL NOIR 2100 SABLE, MATT
- 05 JULIET METAL BALUSTRADE PPC, COLOUR REF: INTERPON D2525, RAL NOIR 2100 SABLE, MATT
- 06 TERRACE METAL BALUSTRADE PPC, COLOUR REF: INTERPON D2525, RAL NOIR 2100 SABLE, MATT
- 07 ORNATE METAL BALUSTRADES, COLOUR REF: INTERPON D2525, RAL NOIR 2100 SABLE, MATT
- 08 ORNATE METAL VENTILATION GRILLE, COLOUR REF: INTERPON D2525, RAL NOIR 2100 SABLE, MATT
- 09 DARK METAL SPANDREL PANEL WITH SIGNAGE, COLOUR REF: INTERPON D2525, RAL NOIR 2100 SABLE, MATT
- 10 FRAMELESS GLAZING SYSTEM WITH BUTT JOINTS AND FRAMELESS OPENABLE DOORS / WINDOWS
- 11 GREY HORIZONTAL ZINC RAINSCREEN SYSTEM
- 12 GREY PPC ALUMINUM COPPING

- C 18-Aug-14 NOTES ADDED SF
  - B 14-Aug-14 BRICK COURSING UPDATED SF
  - A 4-Jul-14 PIER UPDATE OG
- Revisions By Authorised

Important note

All dimensions in millimetres. Where dimensions are not given, drawings must not be scaled and the matter referred back to Veretec Limited.

All dimensions and conditions are to be checked on site by the contractor prior to preparing drawings or commencing any work. The contractor is responsible for checking that there is no conflict between site dimensions and drawn dimensions.

In the event of any detail or dimensional conflict between Veretec Limited drawings, the matter must be referred back to Veretec Limited for clarification.

Veretec Limited.  
36-40 York Way  
London N1 9AB  
Tel: +44 (0)20 7843 3199  
Fax: +44 (0)20 7843 3001  
Email: london@veretec.co.uk  
Web: www.veretec.co.uk

Client  
KNIGHT HARWOOD

Project  
73 CHARLOTTE STREET


Title  
PROPOSED SOUTH-EAST ELEVATION  
TOTTENHAM STREE

Date	Drawn	Checked	Authorised
MAY 2014	OG	SF	KM

Scale  
1:100@A1 1:200 @A3

PLANNING

Drawing number	Rev
21164-09-AR-07-107	C

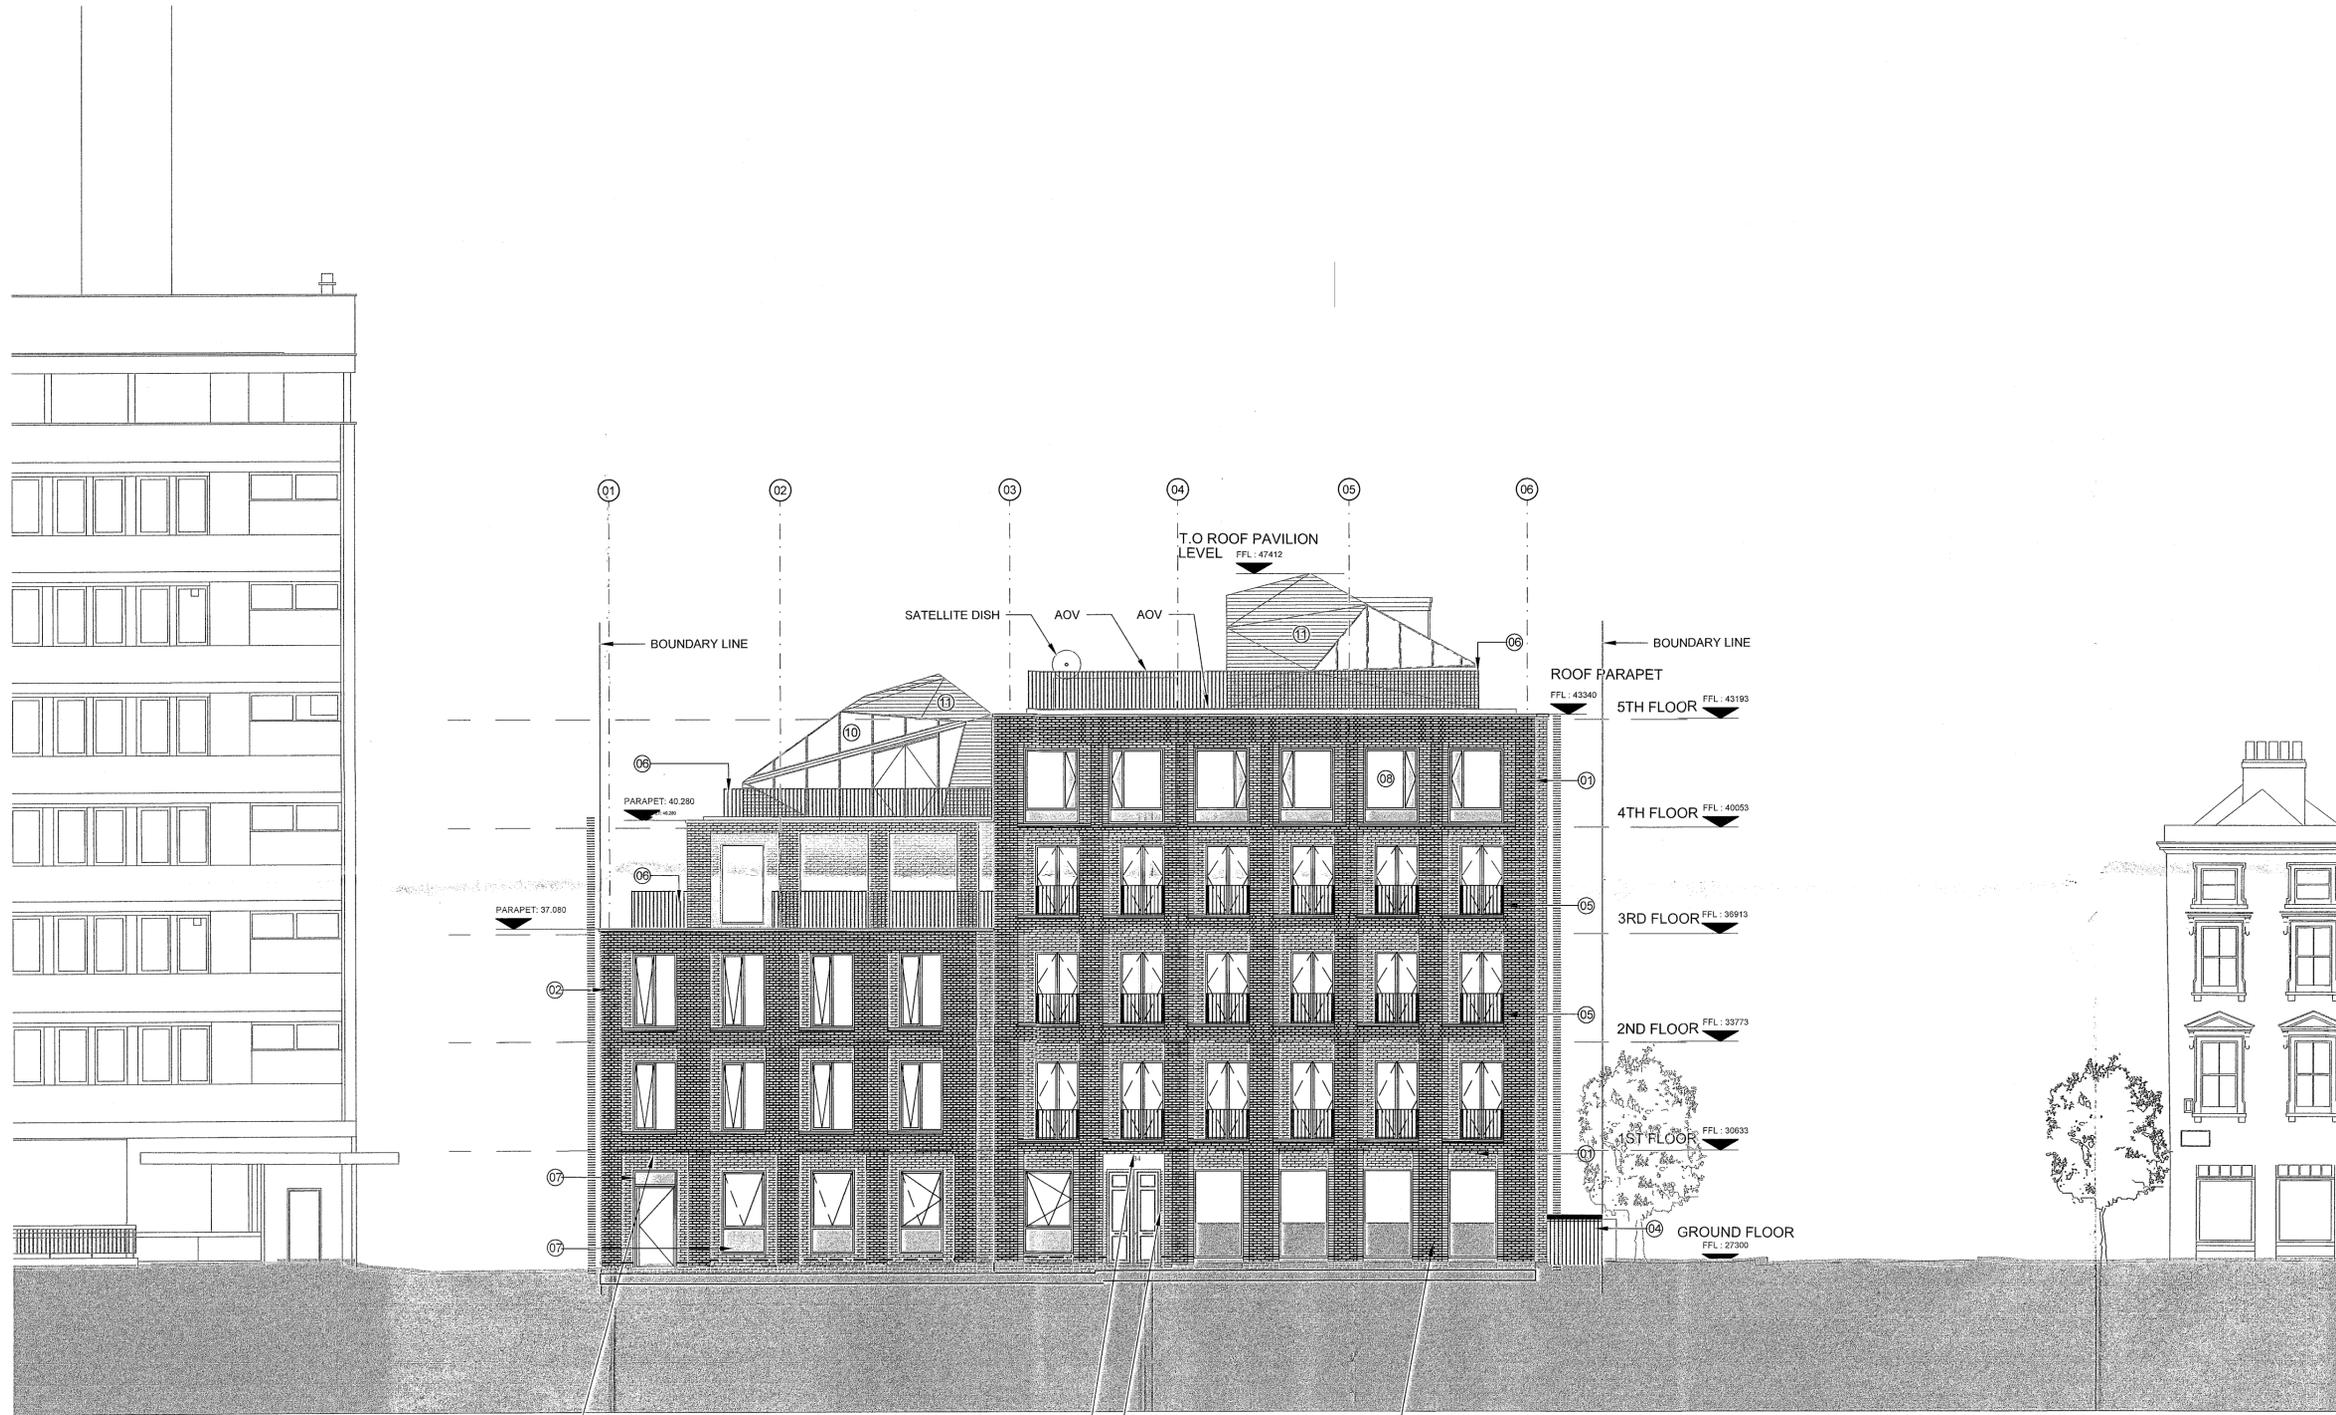

01 SOUTH ELEVATION  
07-107 TOTTENHAM STREET

