


Notes

1. BASED ON DSDHA DRAWING NO: 205_20.104T5_3F

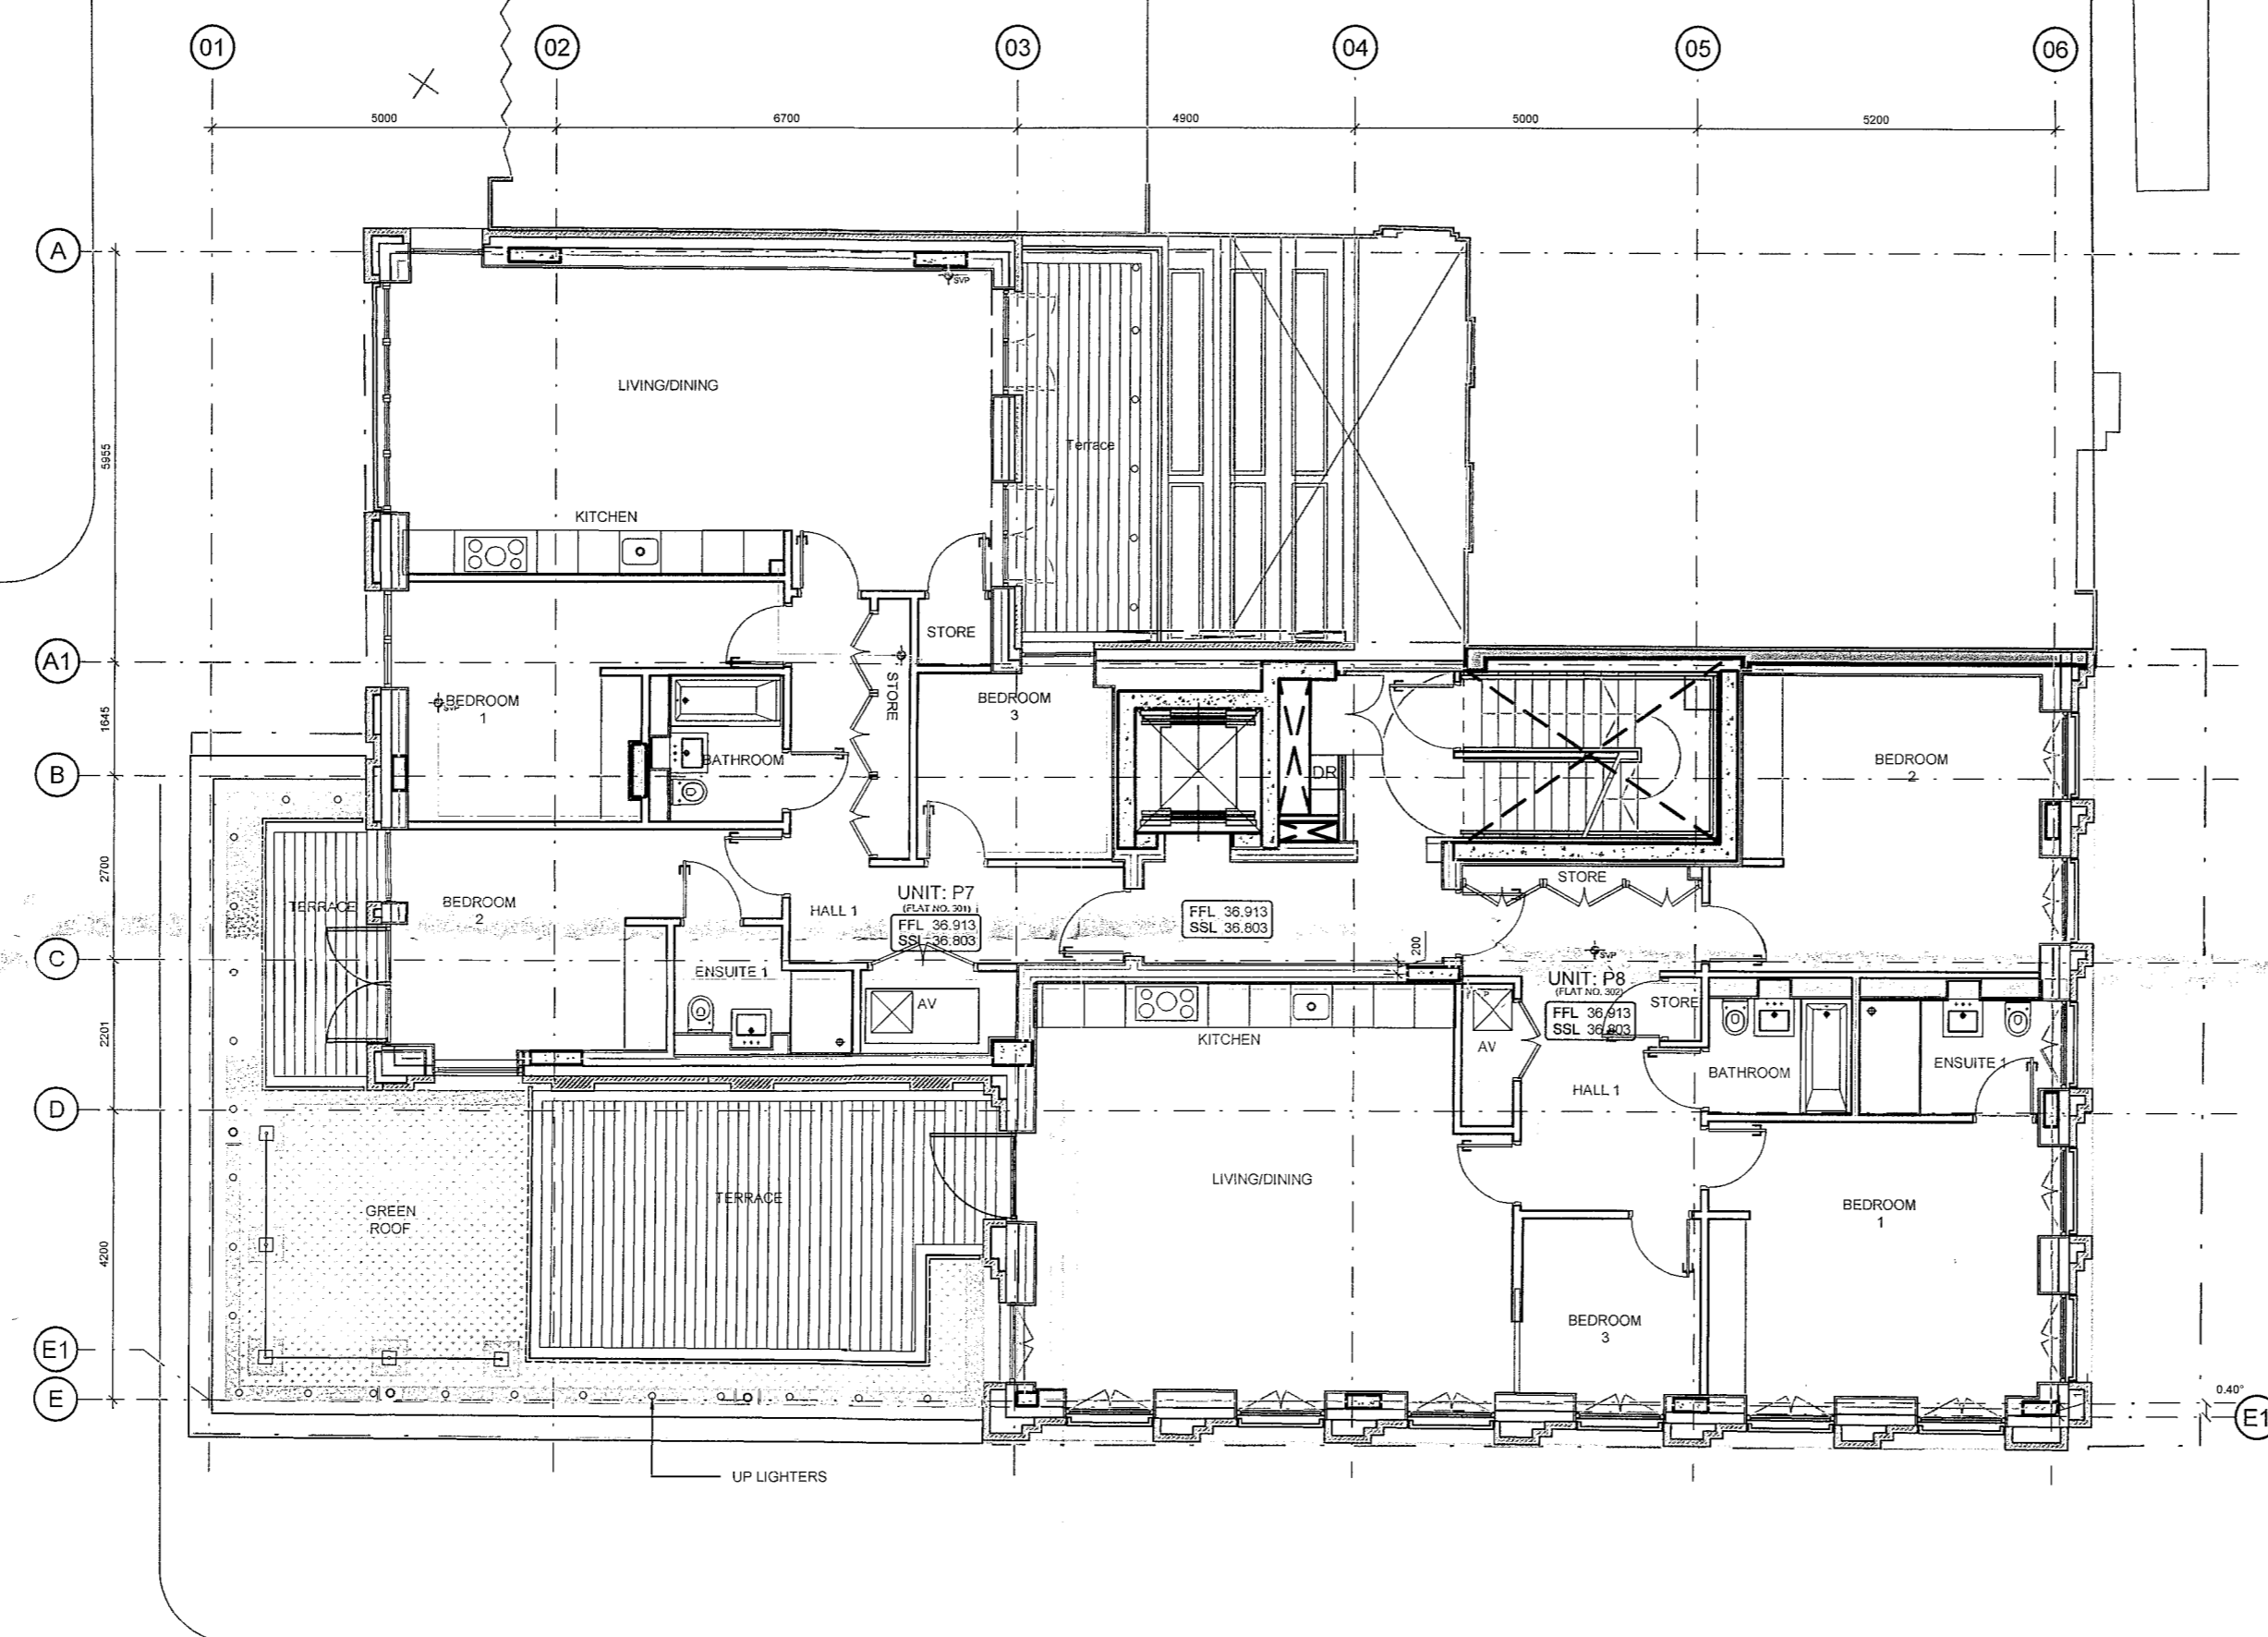

B 18/08/2014 NOTES ADDED SF
 A 14/08/2014 TERRACE DECKING UPDATED SF
 Revisions By Authorised

Important note
 All dimensions in millimetres. Where dimensions are not given, drawings must not be scaled and the matter referred back to Veretec Limited.

All dimensions and conditions are to be checked on site by the contractor prior to preparing drawings or commencing any work. The contractor is responsible for checking that there is no conflict between site dimensions and drawn dimensions.

In the event of any detail or dimensional conflict between Veretec Limited drawings, the matter must be referred back to Veretec Limited for clarification.

Veretec Limited.
 36-40 York Way
 London N1 9AB
 Tel: +44 (0)20 7843 3199
 Fax: +44 (0)20 7843 3001
 Email: london@veretec.co.uk
 Web: www.veretec.co.uk

Client
 KNIGHT HARWOOD

Project
 73 CHARLOTTE STREET

Title
 PROPOSED THIRD FLOOR

Date	Drawn	Checked	Authorised
MAY 2014	OG	SF	KM

Scale
 1:100@A1 1:200@A3

Issue status


PLANNING

Drawing number
21164-09-AR-07-103

Client Drawing number

Rev
B

01 PROPOSED THIRD FLOOR PLAN
 07-103 Scale 1:50

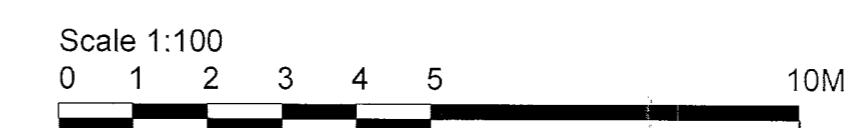

VERETEC: P:01 14/08/2014; A:01 18/08/2014; R:01 18/08/2014; P:02 14/08/2014; A:02 14/08/2014; R:02 14/08/2014; P:03 14/08/2014; A:03 14/08/2014; R:03 14/08/2014; P:04 14/08/2014; A:04 14/08/2014; R:04 14/08/2014; P:05 14/08/2014; A:05 14/08/2014; R:05 14/08/2014; P:06 14/08/2014; A:06 14/08/2014; R:06 14/08/2014; P:07 14/08/2014; A:07 14/08/2014; R:07 14/08/2014; P:08 14/08/2014; A:08 14/08/2014; R:08 14/08/2014; P:09 14/08/2014; A:09 14/08/2014; R:09 14/08/2014; P:10 14/08/2014; A:10 14/08/2014; R:10 14/08/2014; P:11 14/08/2014; A:11 14/08/2014; R:11 14/08/2014; P:12 14/08/2014; A:12 14/08/2014; R:12 14/08/2014; P:13 14/08/2014; A:13 14/08/2014; R:13 14/08/2014; P:14 14/08/2014; A:14 14/08/2014; R:14 14/08/2014; P:15 14/08/2014; A:15 14/08/2014; R:15 14/08/2014; P:16 14/08/2014; A:16 14/08/2014; 14/08/2014; P:96 14/08/2014; A:96 14/08/2014; R:96 14/08/2014; P:97 14/08/2014; A:97 14/08/2014; R:97 14/08/2014; P:98 14/08/2014; A:98 14/08/2014; R:98 14/08/2014; P:99 14/08/2014; A:99 14/08/2014; R:99 14/08/2014; P:100 14/08/2014; A:100 14/08/2014; R:100 14/08/2014;