



Copyright: All rights reserved. This drawing must not be reproduced without permission.  
 Only the original drawing should be relied upon. Contractors, sub-contractors and suppliers must verify all dimensions on site before commencing any work or making any shop drawings.  
 All shop drawings to be submitted to the architect / interior designer for comment prior to fabrication.  
 This drawing is to be read in conjunction with the architect's / interior designer's specification, bills of quantities / schedules, structural, mechanical & electrical drawings and all discrepancies are to be reported to the architect / interior designer.  
 Do not scale from this drawing. Dimensions are in millimetres unless otherwise stated.

NOTES

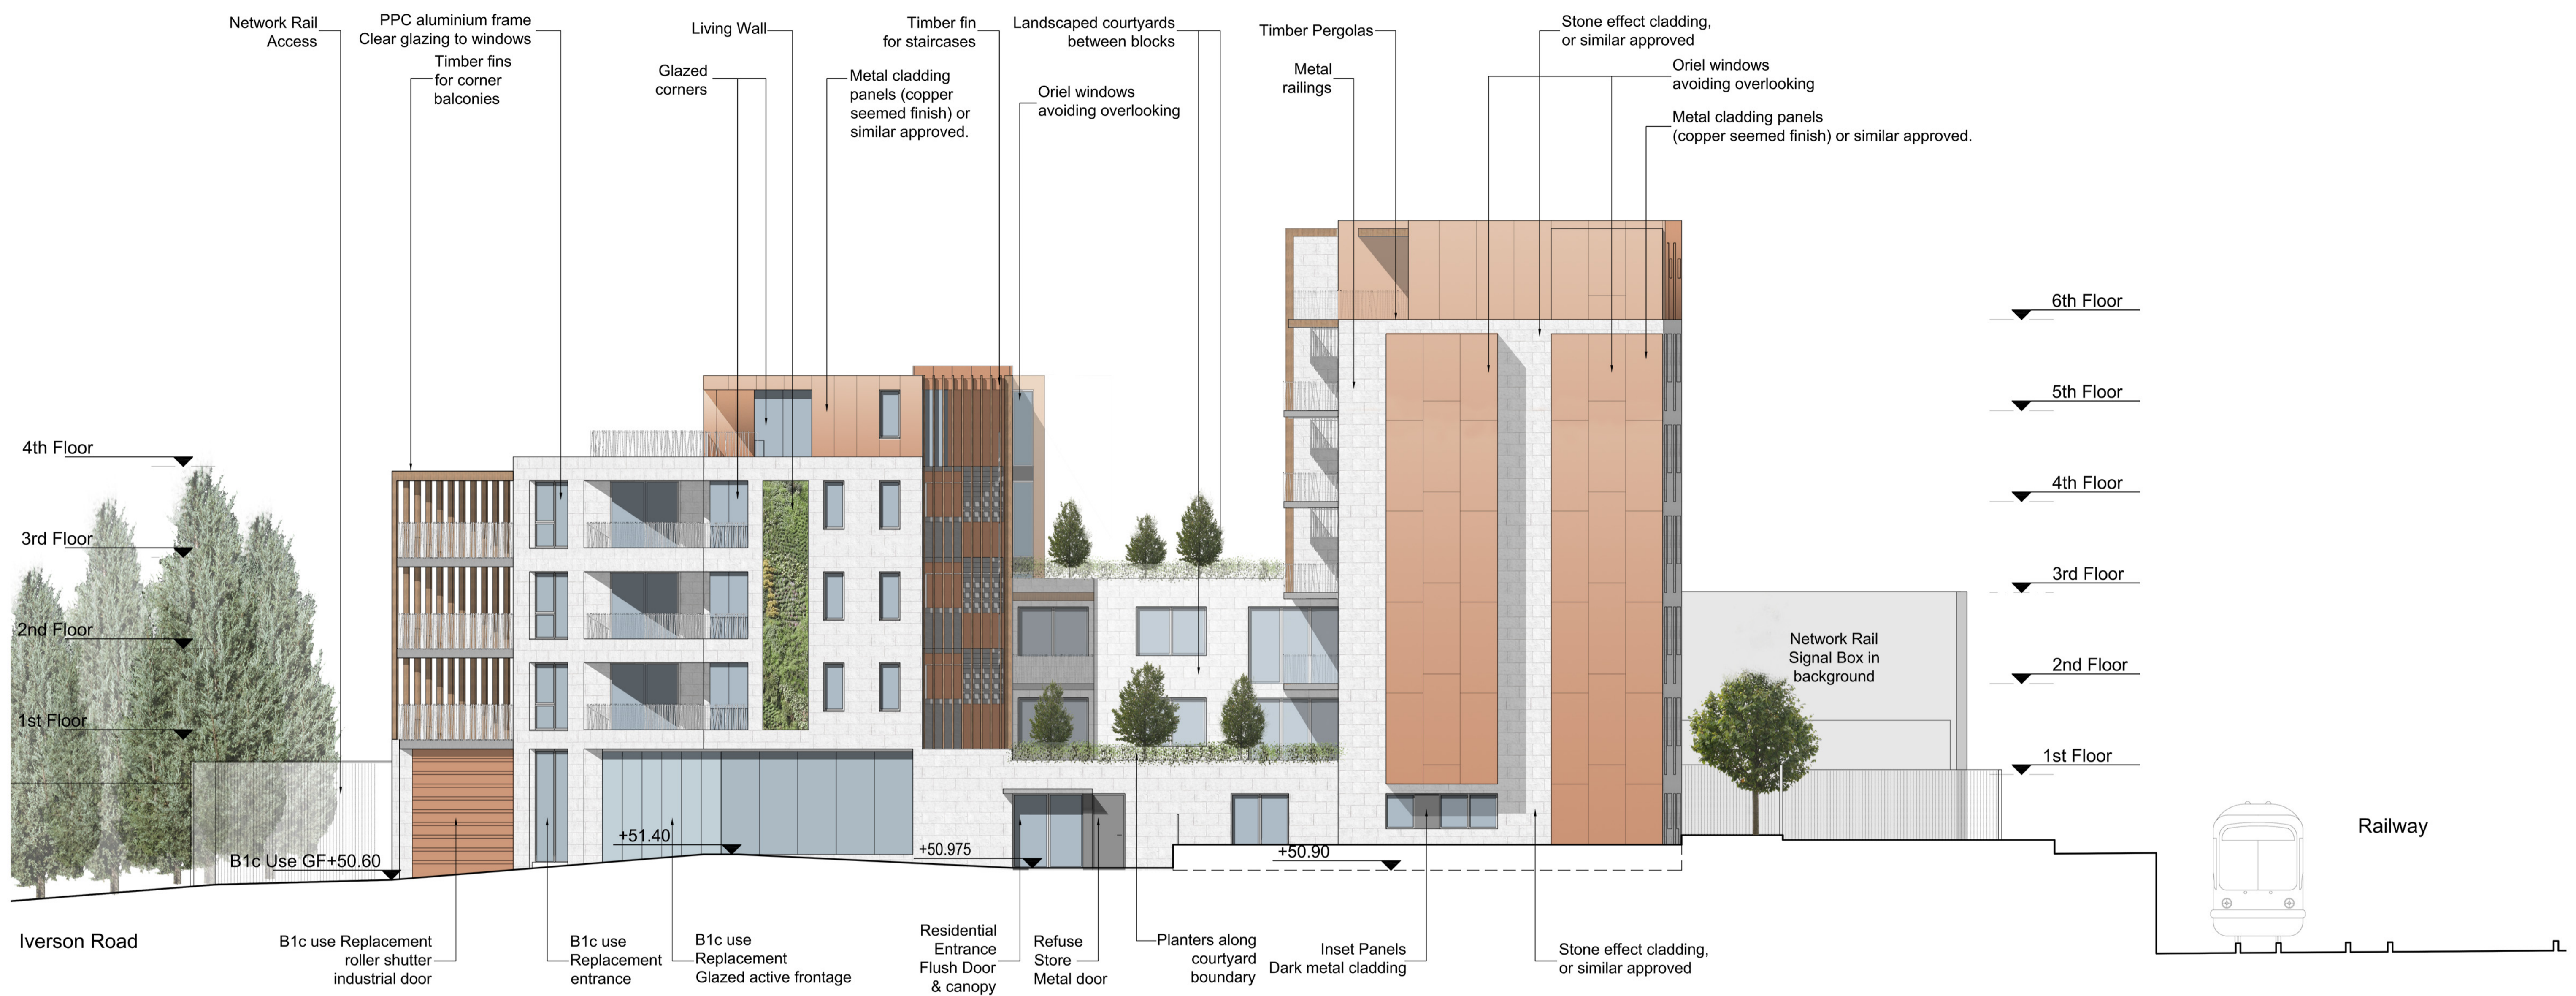

East Elevation  
 Scale 1:200@A3  
 1:100@A1

 

|  |             |                                   |
|--|-------------|-----------------------------------|
| P7 Planning submission                                   | 09.07.14    | JB                                |
| rev amendments   | date        | by                                |
| <b>dexter moren associates</b>                           |             |                                   |
| 57d jamestown road london nw1 7db UK                     |             |                                   |
| architecture urban design interior design creative media |             |                                   |
| www.dextermoren.com dmax@dextermoren.com                 |             | t. 020 7267 4440 f. 020 7267 6044 |
| project<br>159-161 Iverson Rd.                           |             |                                   |
| client<br>McGregor Homes Ltd.                            |             |                                   |
| drawing title<br>East Elevation                          |             |                                   |
| drawing status<br>Planning                               |             |                                   |
| scale  | date        | drawn by                          |
| 1:100 @ A1   | 09.07.14    | JB                                |
| 1:200 @ A3   |             | HL                                |
| job no.  | drawing no. | revision                          |
| 0974   | A-110-004   | P7                                |