


Information contained within this drawing is the sole copyright of HDGA Ltd, and is not to be reproduced without express permission. No implied licence exists. This drawing not to be used for land transfer or valuation purposes. Do not scale from this drawing. All dimensions & levels are to be checked on site by the contractor. Issued for purposes indicated only. Drawing errors and omissions to be reported to the architect.

Notes


— Proposed site

— Adjacent site owned by the client

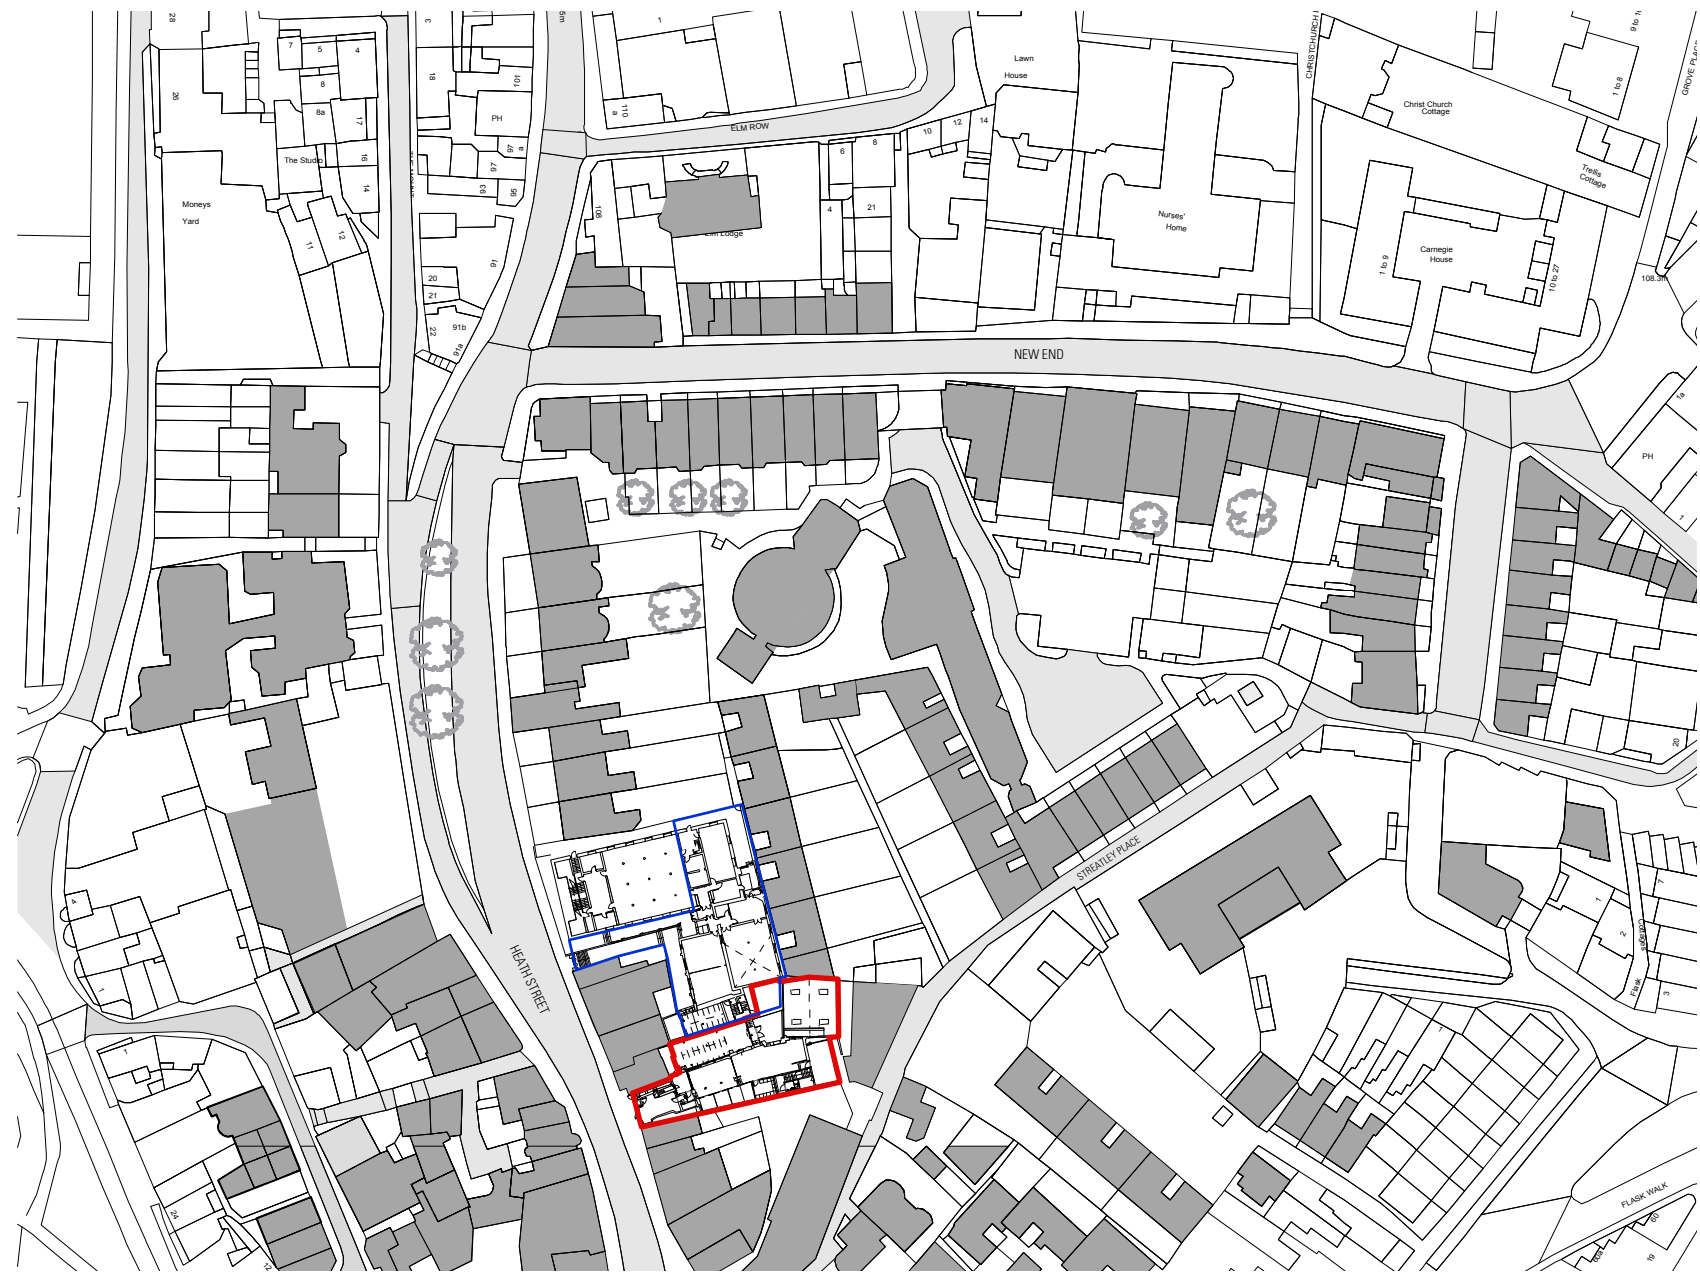

P1 15/8/14 Issued for Planning

Revisions

 

**HARPER  
DOWNIE**  
CREATIVE  
ARCHITECTURE

Gate House  
1 St John's Square  
London EC1M 4DH  
T +44 20 7490 7674  
studio@harperdownie.com  
www.harperdownie.com

Client  
Heathside Preparatory School

Project  
76 Heath Street Addition  
NW3 1DN

Drawing Title  
Site Plan

Status	Drawn	Checked
Planning	JM	AI
Scale	Date	
1:1250 @ A3	June 2014	

Drwg. No. & Revision  
**682-S01-P1**

**S01** Site Plan  
Scale 1:1250@A3

