
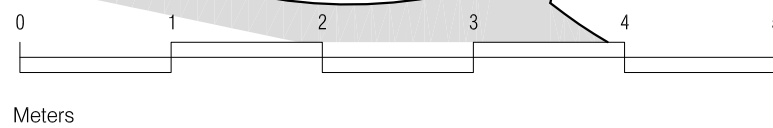


01 PROPOSED LOWER GROUND FLOOR PLAN
scale 1:50

 

PLANNING


project
85 JAMESTOWN ROAD
NW1 7DB

drawing
PROPOSED LOWER GROUND
FLOOR PLAN



number	date
348-108-P	18.06.2014
scale	revision
1:50@A3	PLANNING

BRIAN O'REILLY ARCHITECTS

31 Oval Road LONDON NW1 7EA
Tel: +44 (0)20 7267 1184
www.brianoreillyarchitects.com
mail@brianoreillyarchitects.com

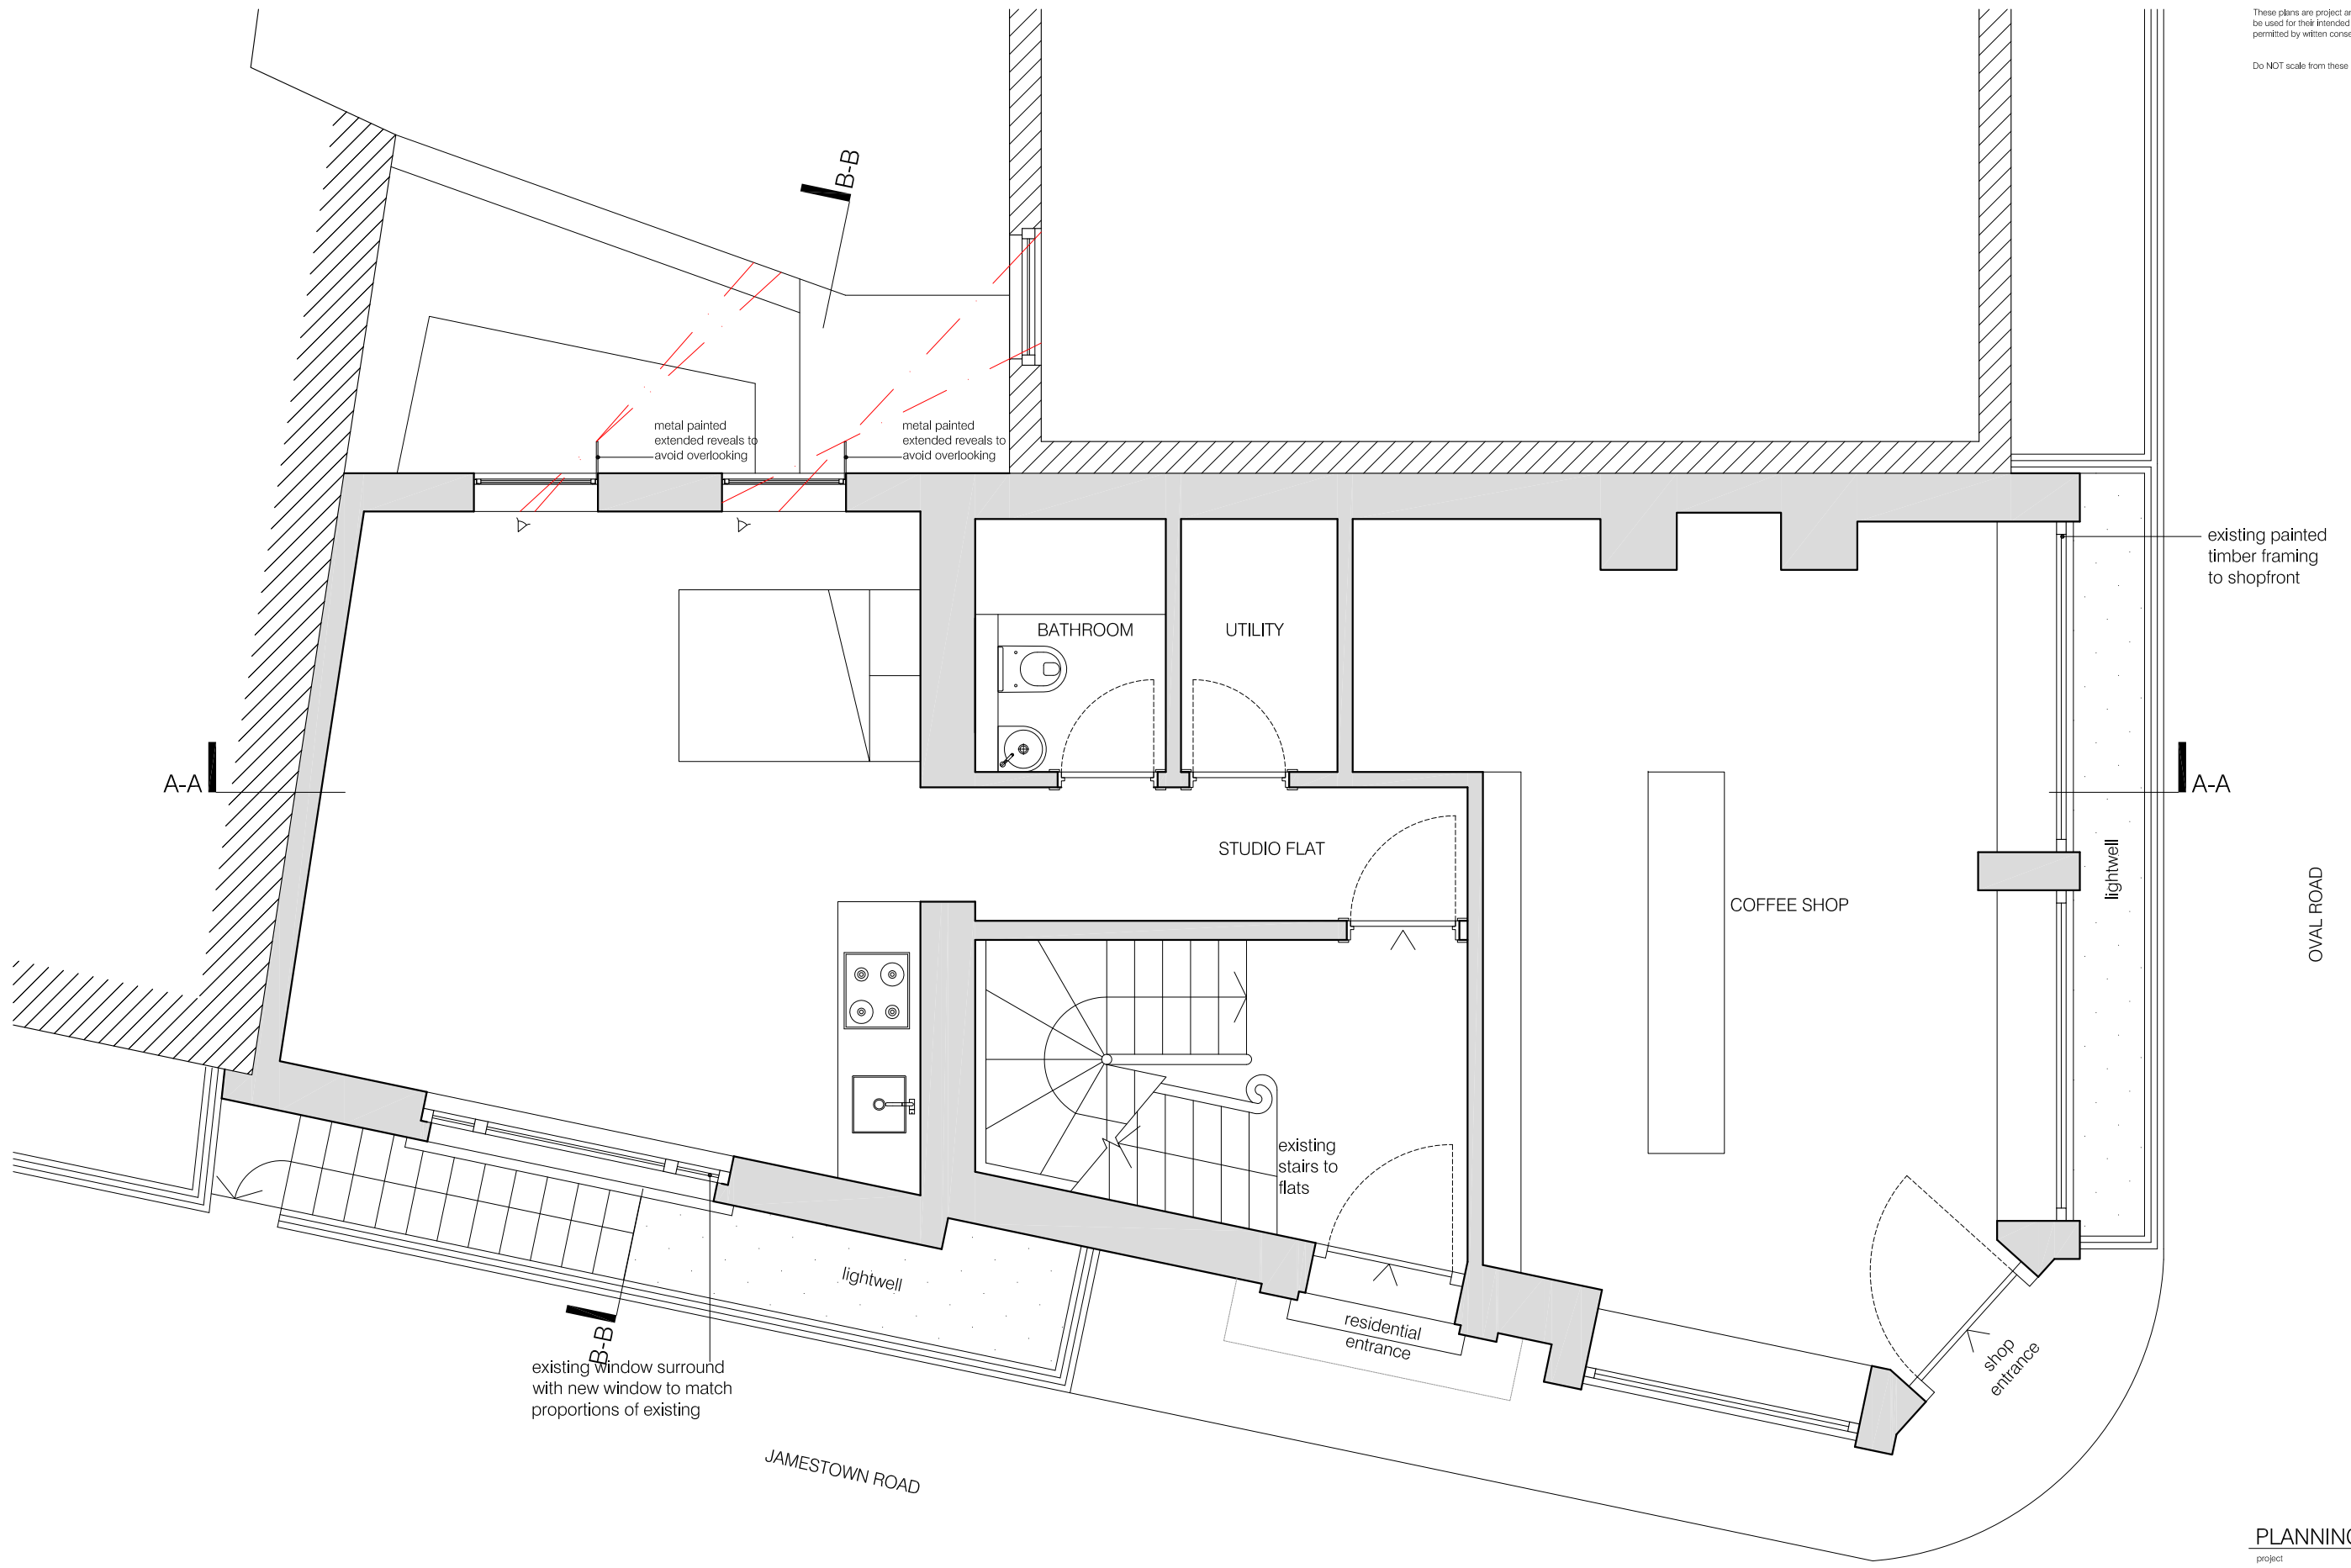

01 PROPOSED GROUND FLOOR PLAN
scale 1:50

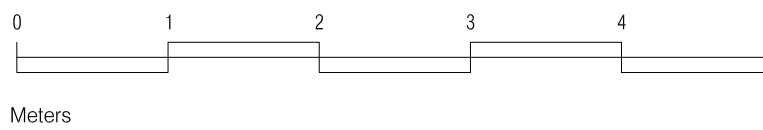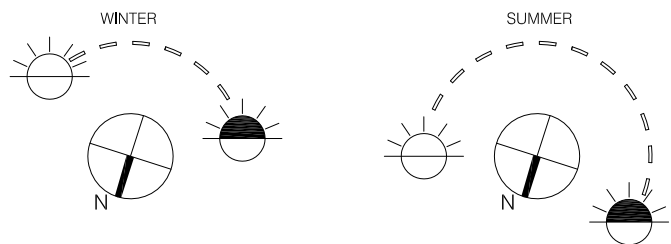

PLANNING

project
85 JAMESTOWN ROAD
NW1 7DB


drawing
PROPOSED GROUND FLOOR
PLAN

number
348-109-P
scale
1:50@A3



date
18.06.2014
revision
PLANNING

BRIAN O'REILLY ARCHITECTS

31 Oval Road LONDON NW1 7EA
Tel: +44 (0)20 7267 1184
www.brianoreillyarchitects.com
mail@brianoreillyarchitects.com

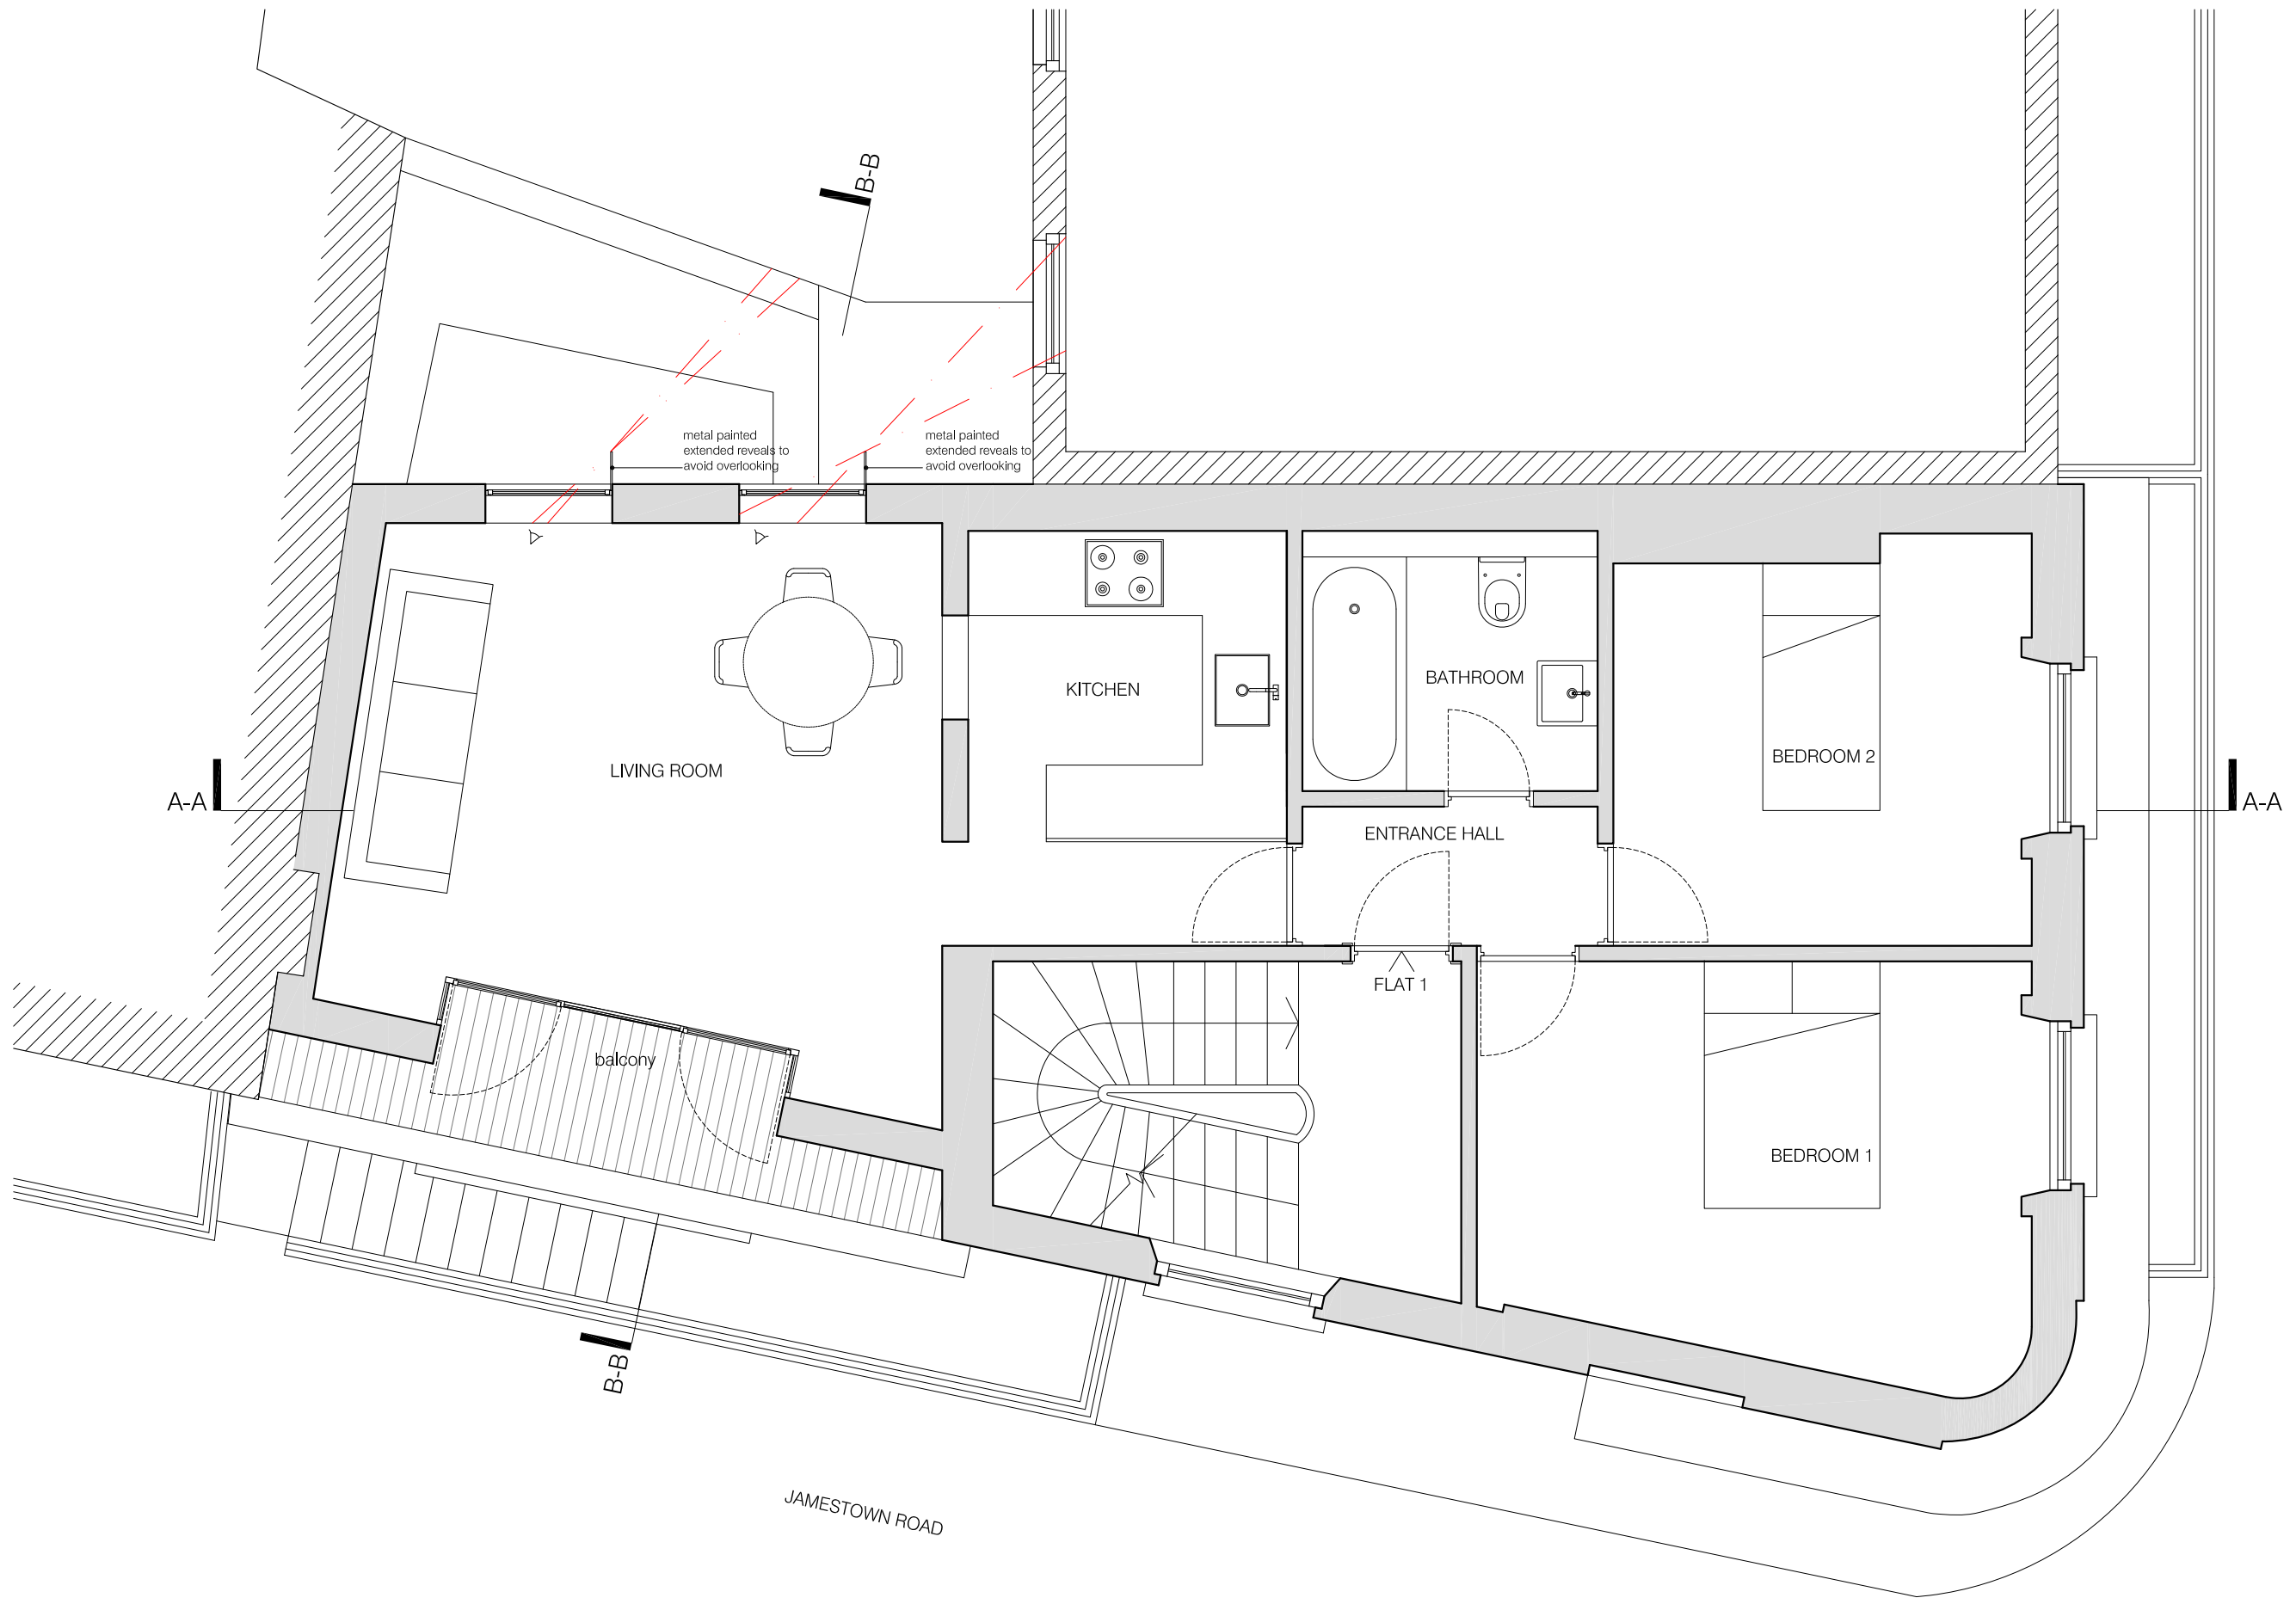


01 PROPOSED FIRST FLOOR PLAN
scale 1:50

 
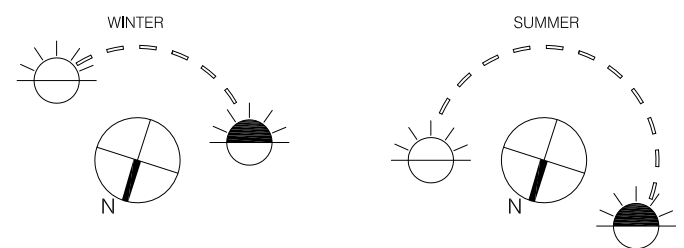


Meters

PLANNING
project
85 JAMESTOWN ROAD
NW1 7DB
drawing
PROPOSED FIRST FLOOR
PLAN
number
348-110-P
scale
1:50@A3
date
18.06.2014
revision
PLANNING
BRIAN O'REILLY ARCHITECTS
31 Oval Road LONDON NW1 7EA
Tel: +44 (0)20 7267 1184
www.brianoreillyarchitects.com
mail@brianoreillyarchitects.com

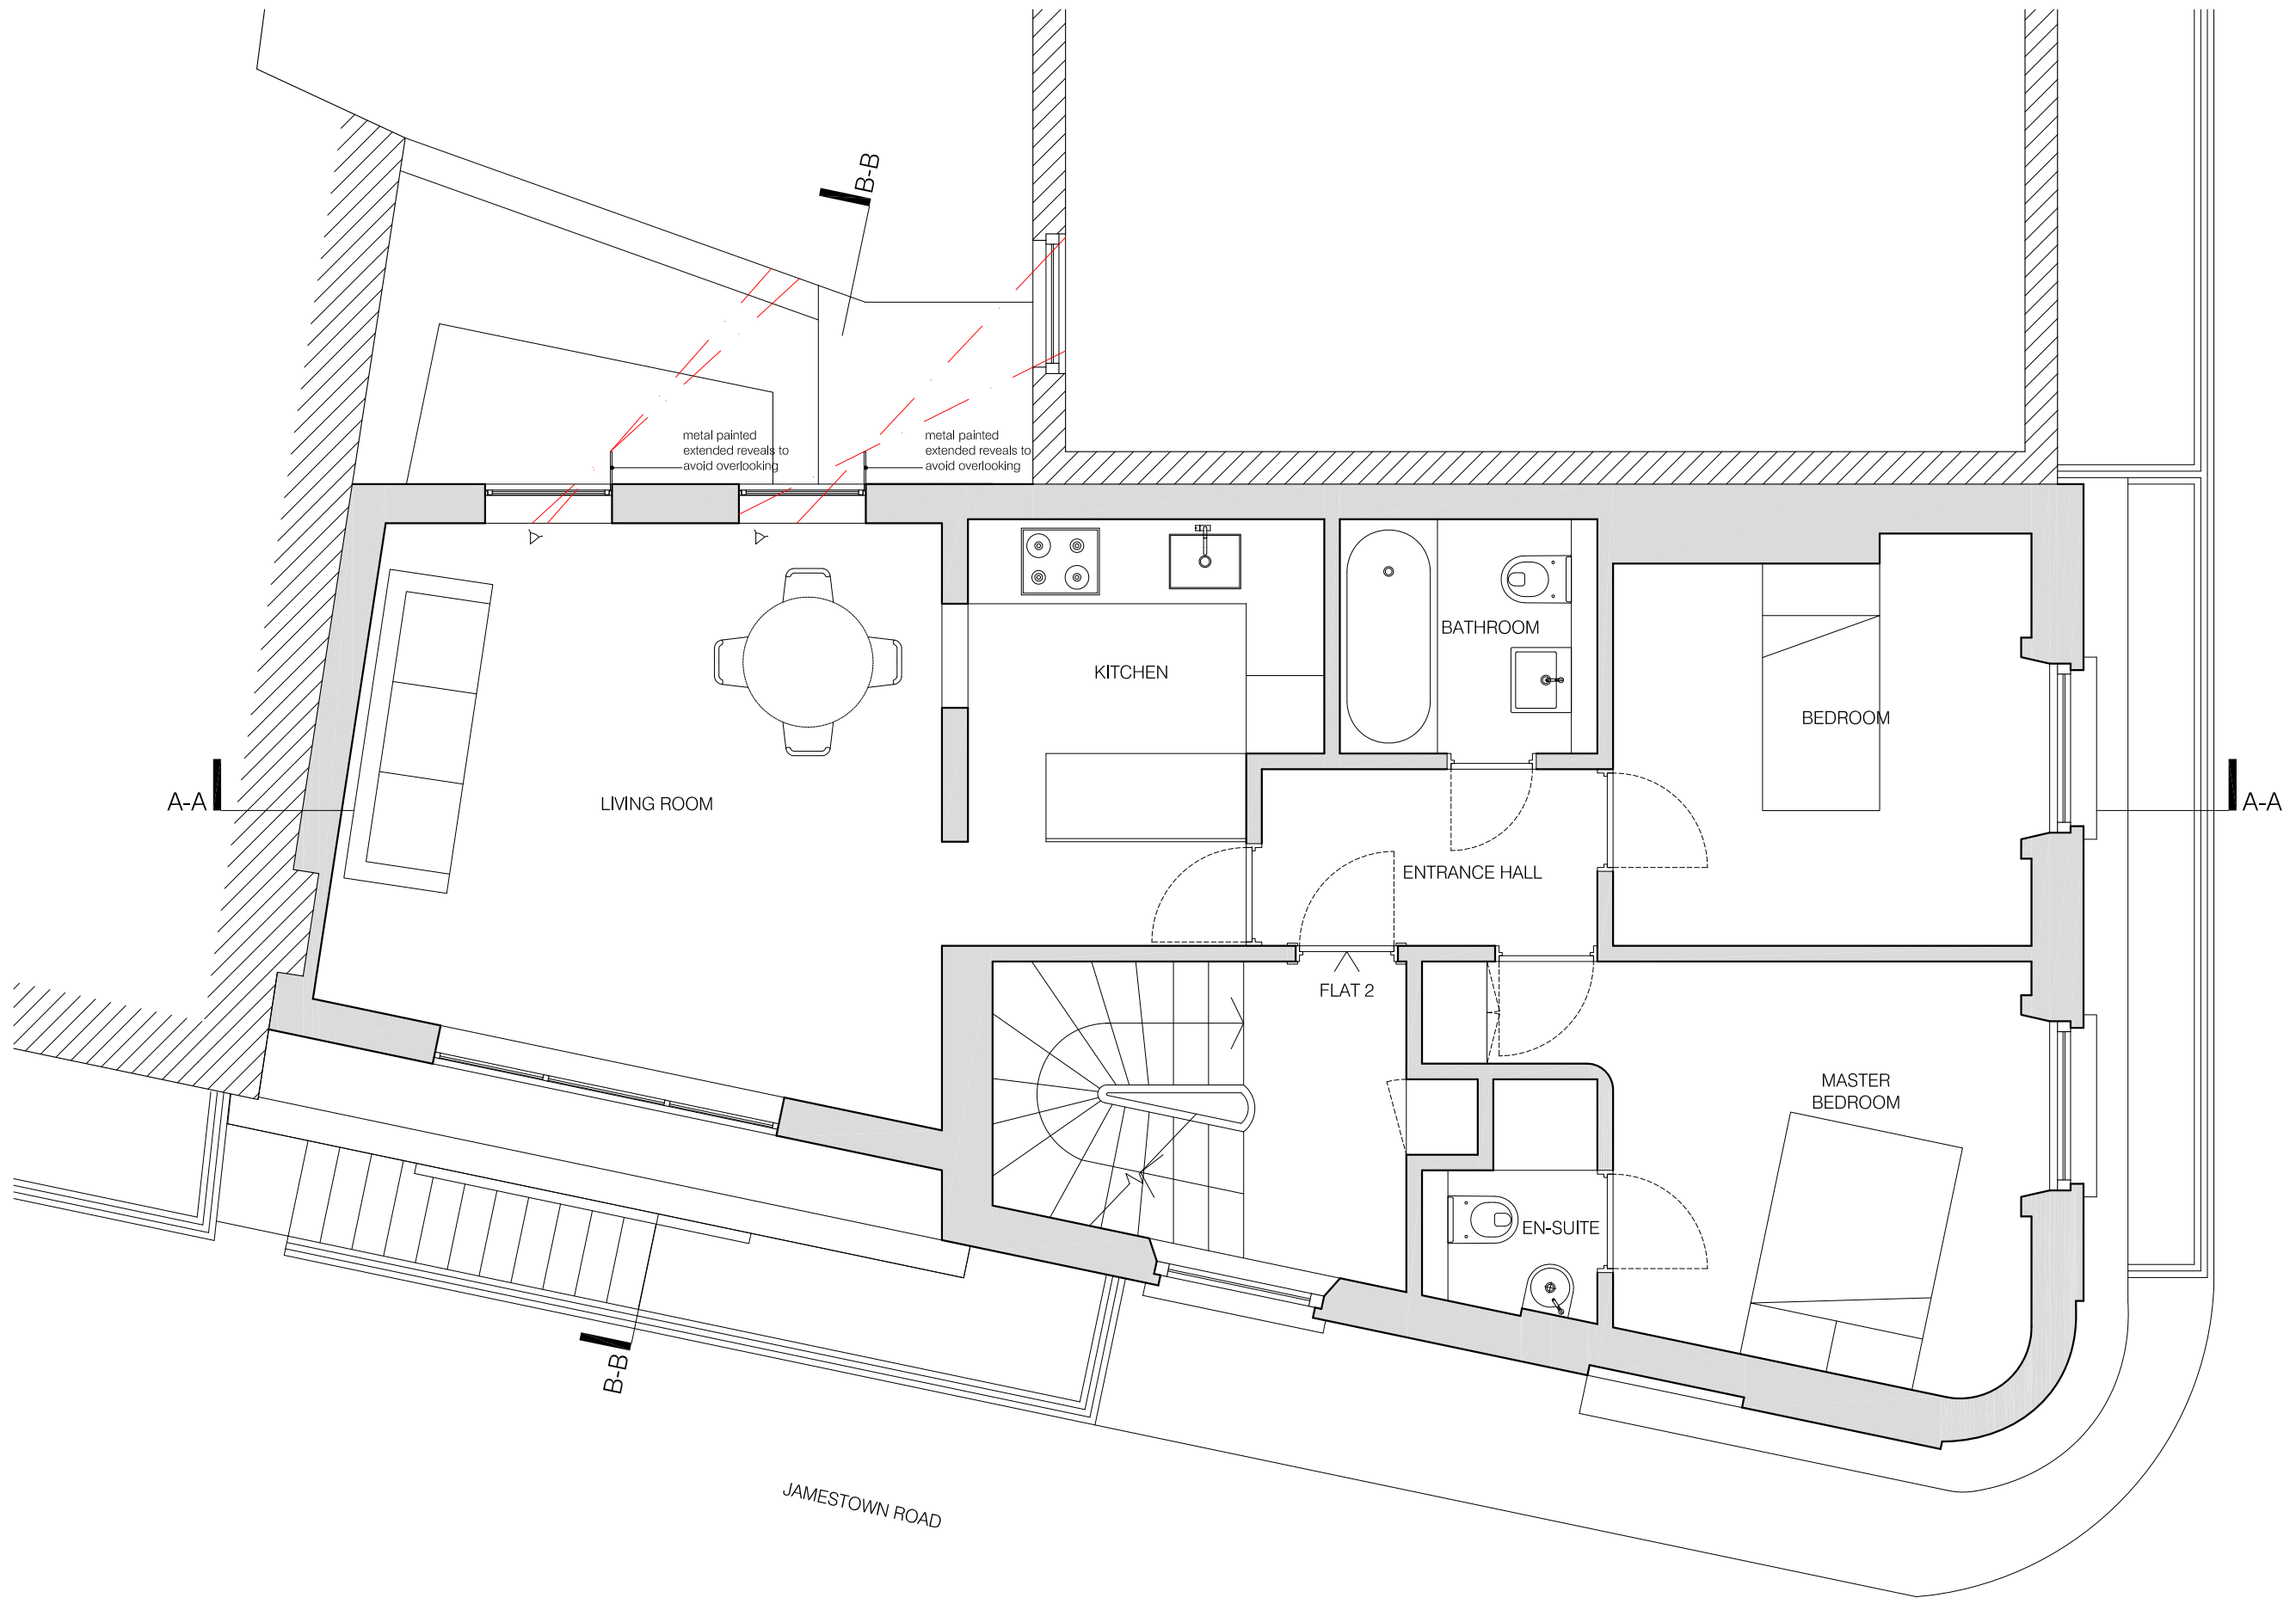

01 PROPOSED SECOND FLOOR PLAN
scale 1:50

 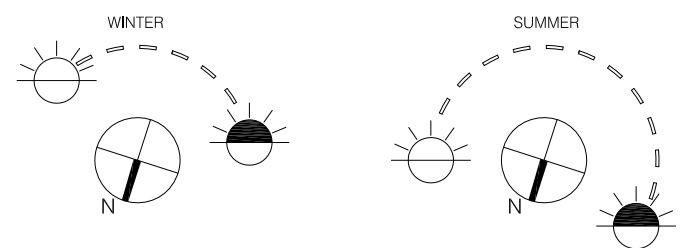

PLANNING
project
85 JAMESTOWN ROAD
NW1 7DB
drawing
PROPOSED SECOND FLOOR
PLAN
number
348-111-P
scale
1:50@A3
date
18.06.2014
revision
PLANNING
BRIAN O'REILLY ARCHITECTS
31 Oval Road LONDON NW1 7EA
Tel: +44 (0)20 7267 1184
www.brianoreillyarchitects.com
mail@brianoreillyarchitects.com