


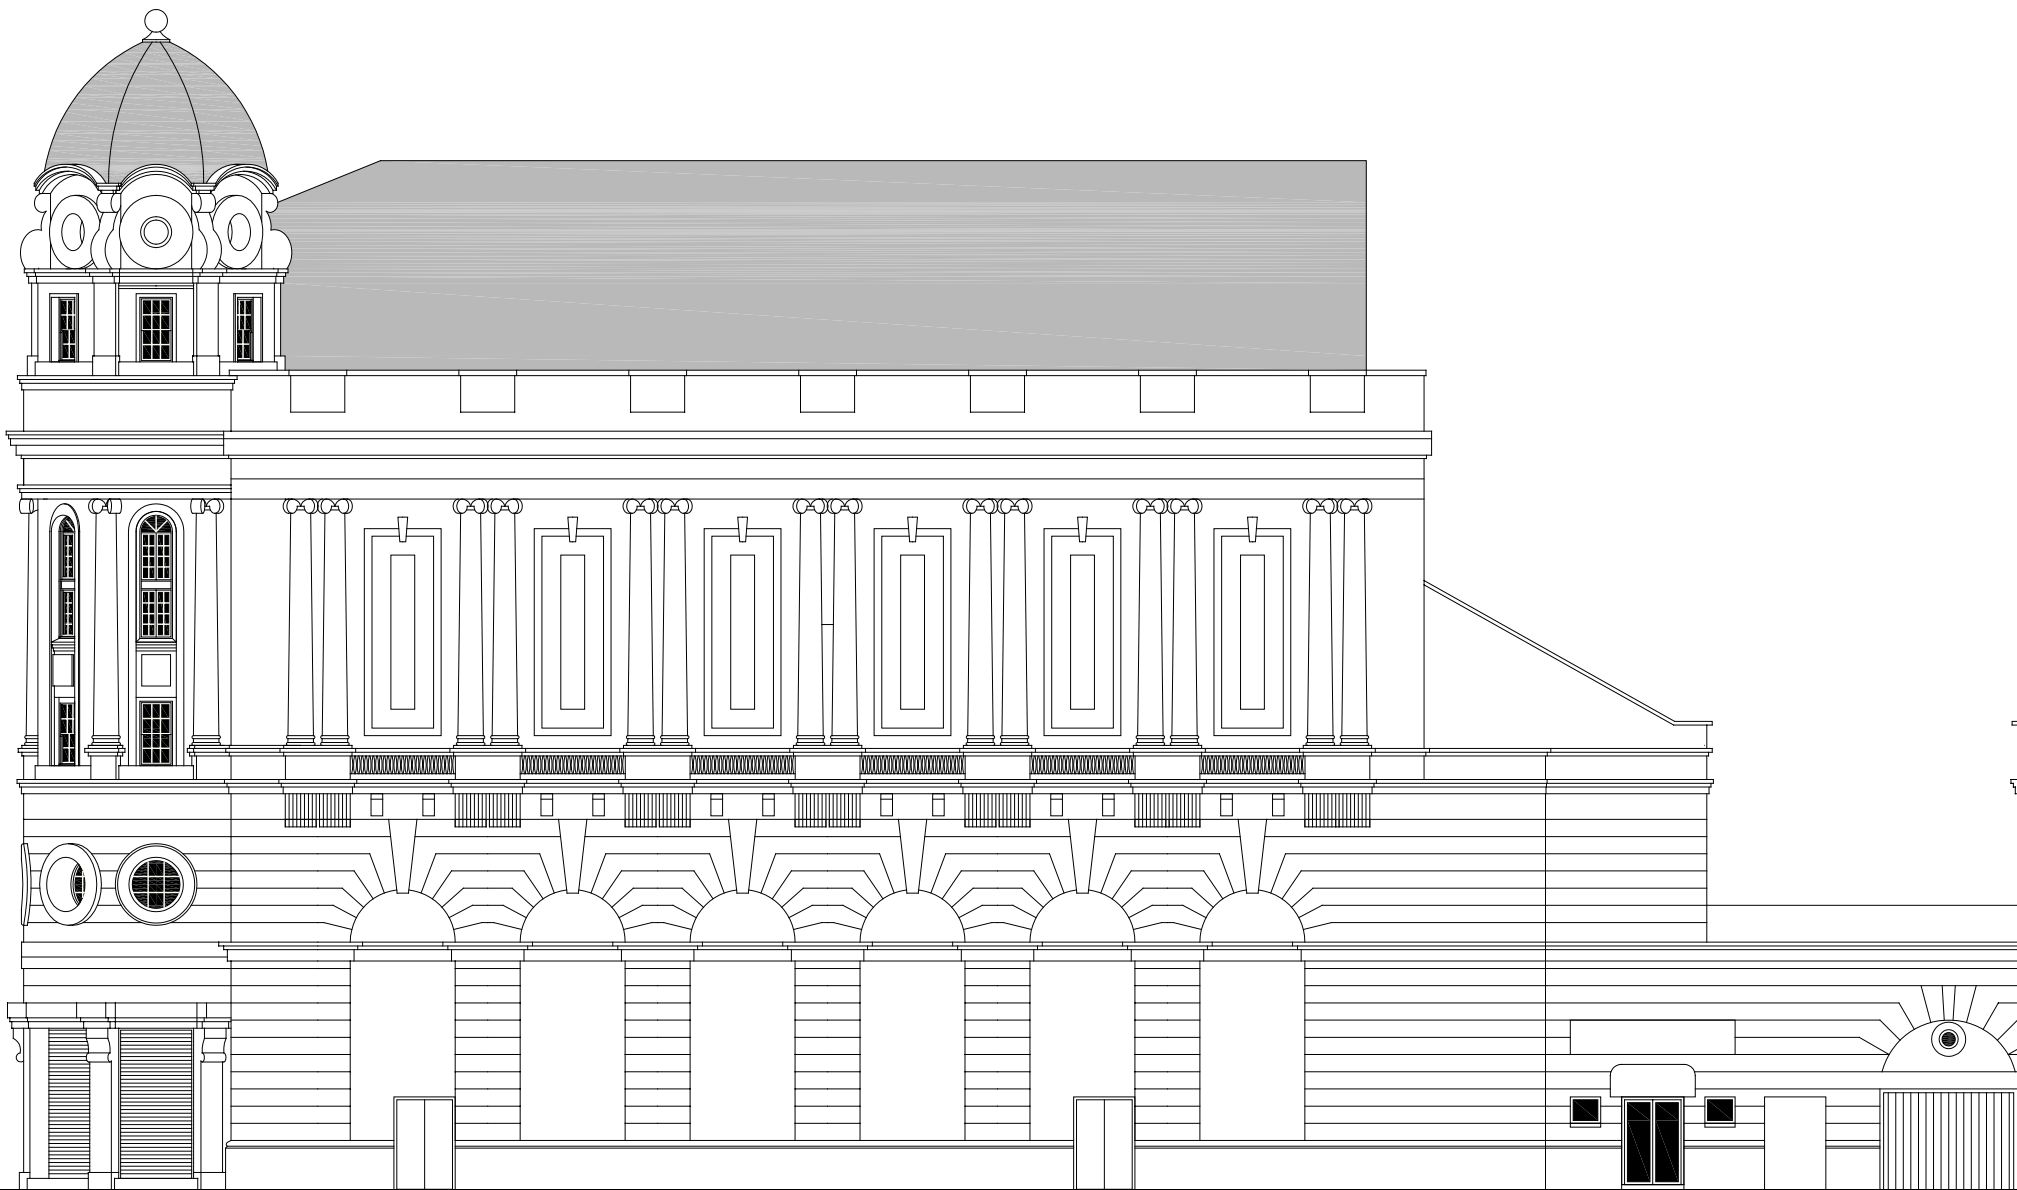

PENTONVILLE ROAD

KING'S CROSS BRIDGE

Site: Scala House, 275 Pentonville Road, London N1 9NL	Title: Existing West Elevation	Date: 29 August 2014	Dwg. No: PY2182/006	Scale: 1:200@A3 0m 4m 8m 12m 16m
--	-----------------------------------	-------------------------	------------------------	---