


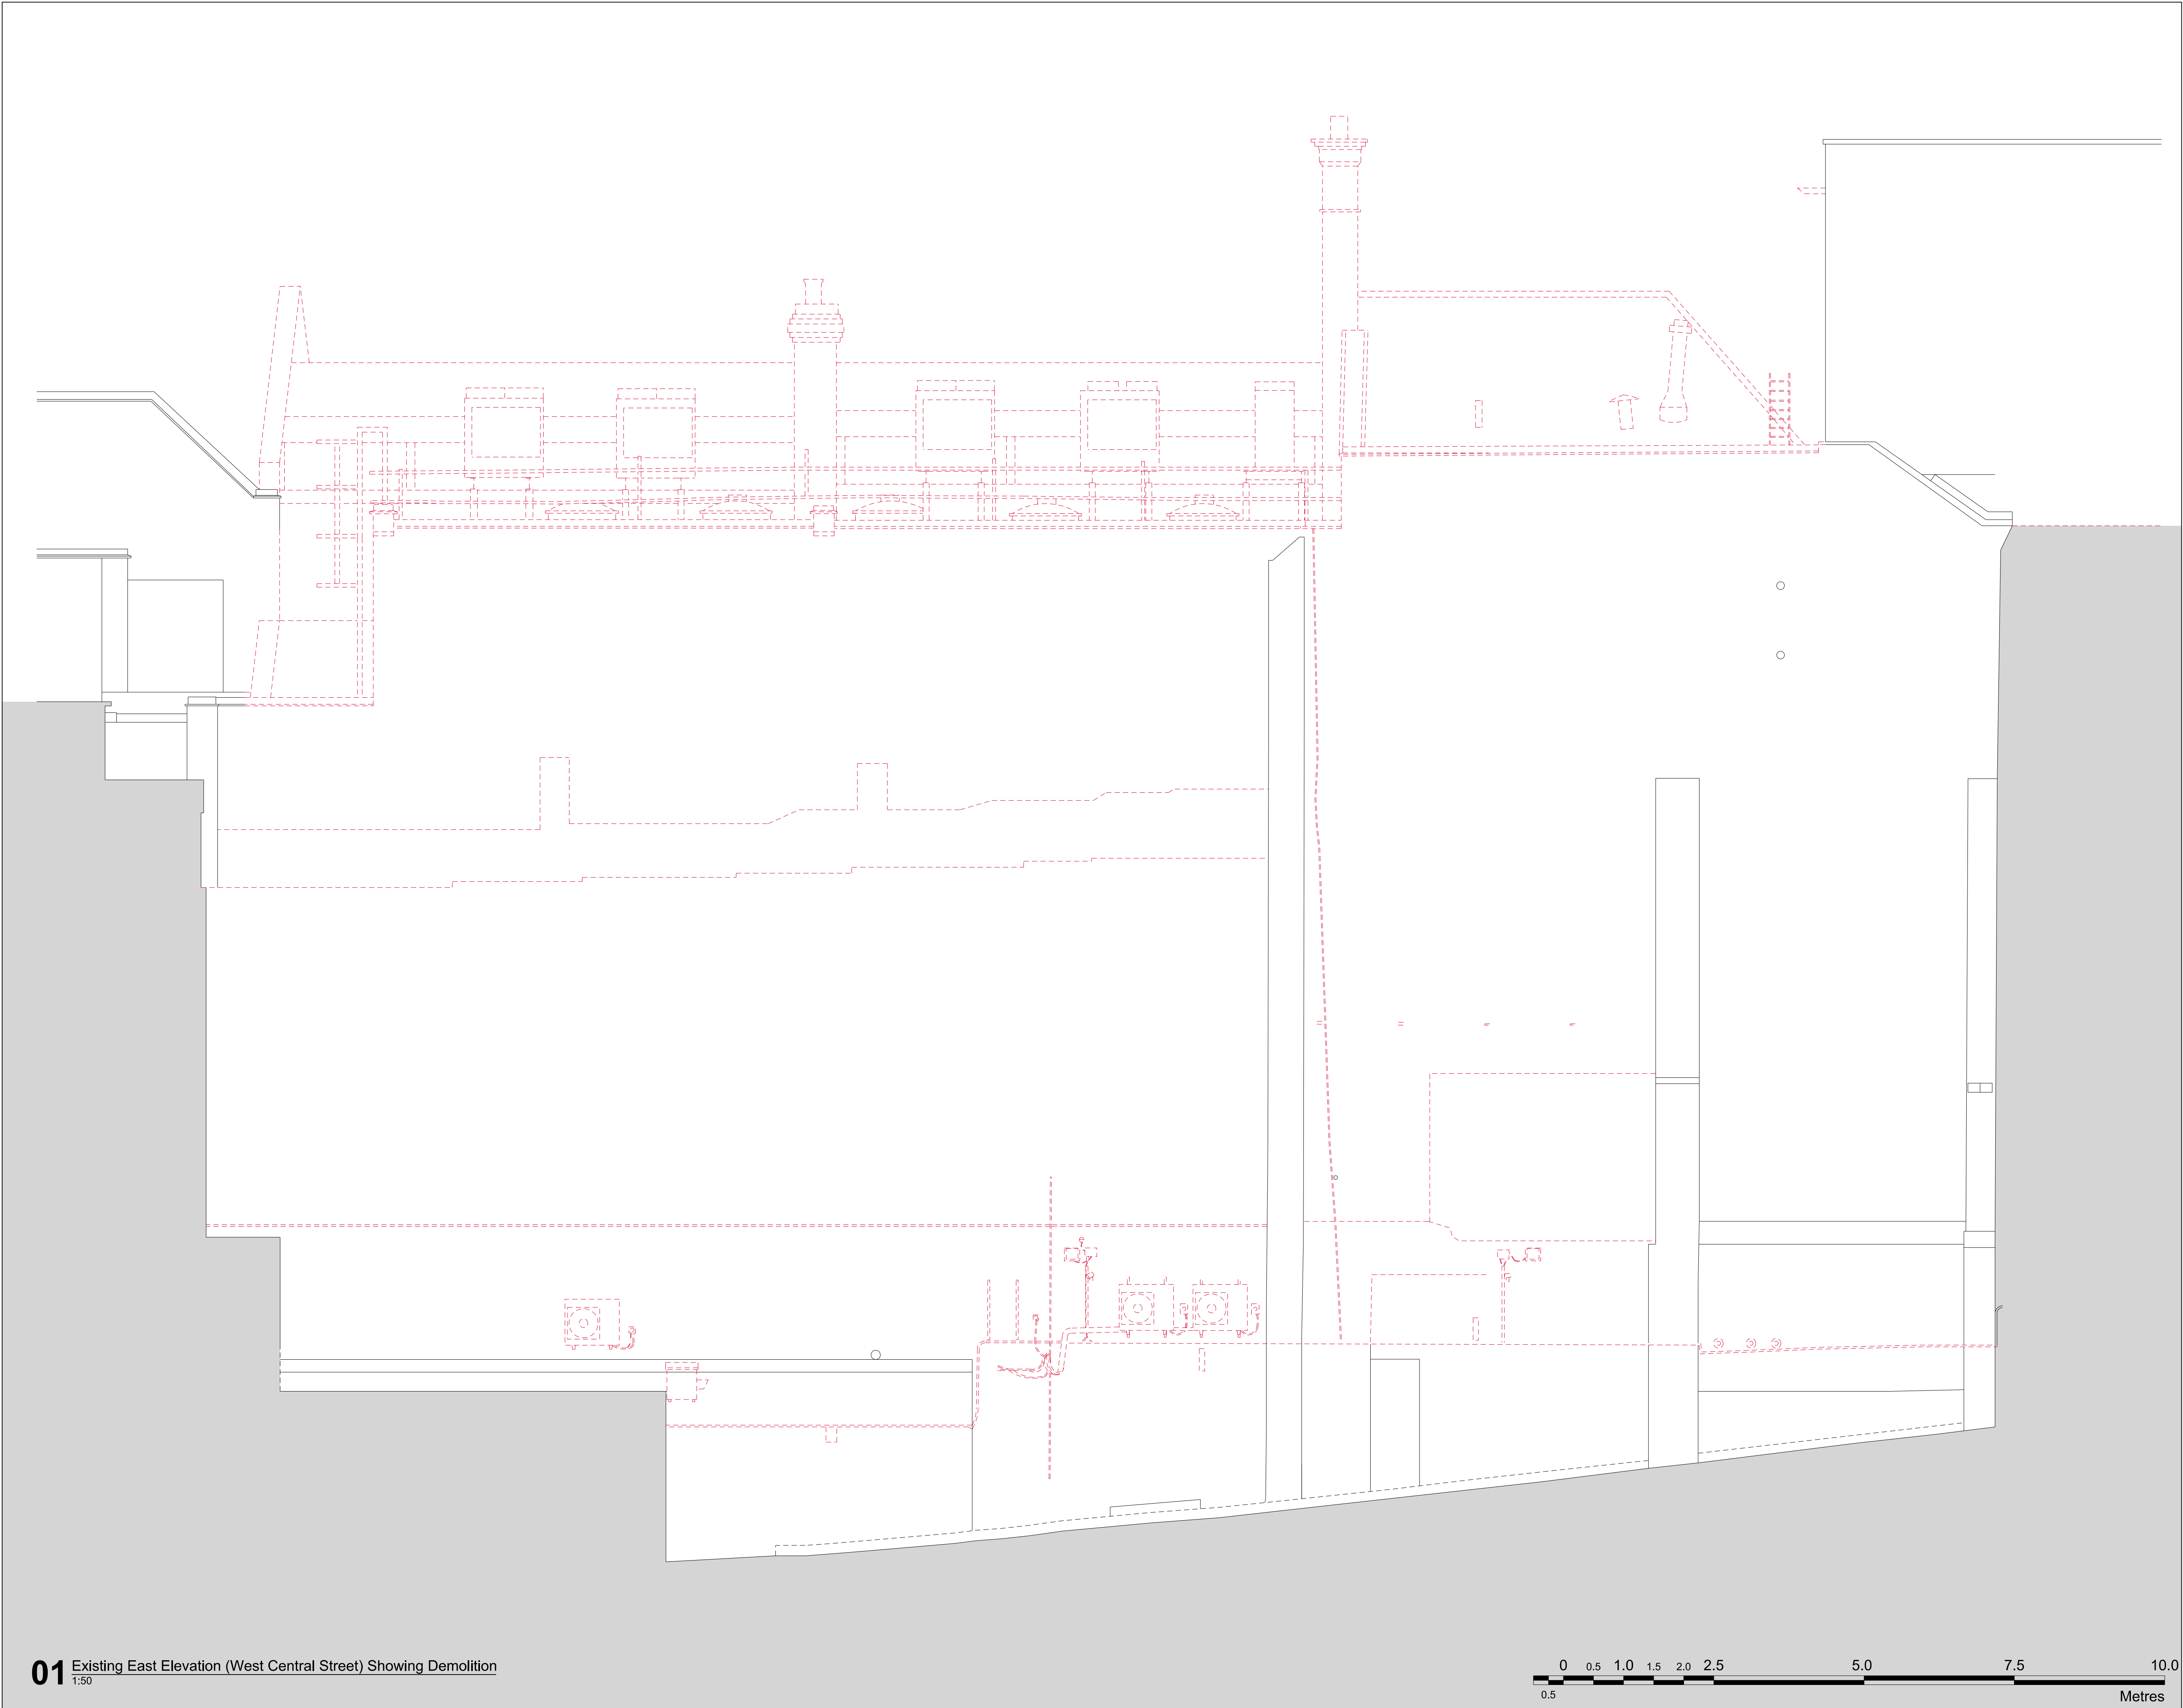

01 Existing East Elevation (West Central Street) Showing Demolition
1:50

Disclaimer
Do not scale from this drawing.
Check all dimensions on site before fabrication or setting out.
This document is copyright and may not be reproduced without permission of the owner.

Notes

Key

--- Development Boundary
--- Demolition Extents

001	For Planning	29.07.14	RPP	RPP		
000	For Planning	09.12.13	RPP	RPP		
Rev	Notes	Date	Dwn	Iss		
Consultants <table><tr><td>M&E, Sustainability, Vertical Trans: Daylight / Sunlight Analysis: Townscape: Quantity Surveyors: Planning Consultant: Structure: Visualisation:</td><td>Scotch Partners Gordon Ingram Associates Richard Coleman City Designer Jackson Coles DPS Calderlatiff Associates AVR</td></tr></table>					M&E, Sustainability, Vertical Trans: Daylight / Sunlight Analysis: Townscape: Quantity Surveyors: Planning Consultant: Structure: Visualisation:	Scotch Partners Gordon Ingram Associates Richard Coleman City Designer Jackson Coles DPS Calderlatiff Associates AVR
M&E, Sustainability, Vertical Trans: Daylight / Sunlight Analysis: Townscape: Quantity Surveyors: Planning Consultant: Structure: Visualisation:	Scotch Partners Gordon Ingram Associates Richard Coleman City Designer Jackson Coles DPS Calderlatiff Associates AVR					

Key / Location

Robin Partington & Partners
Castlewood
85 New Oxford Street
London
WC1A 1DG
+44 20 7419 3500
mail@rpplondon.com
www.rpplondon.com

Client
Project Met (Grape Street) Limited

Project
9 - 13 Grape Street

Drawing Title
General Arrangement
Elevations
Existing East Elevation (West Central Street)

Scale	Drawn By	Issued By
1:50 @ A1 1:100 @ A3	RPP	RPP

Stage 2

Project No.	Drawing No.	Revision
13015	A_PL_302	001

Date Last Saved: Wednesday, July 16, 2014