


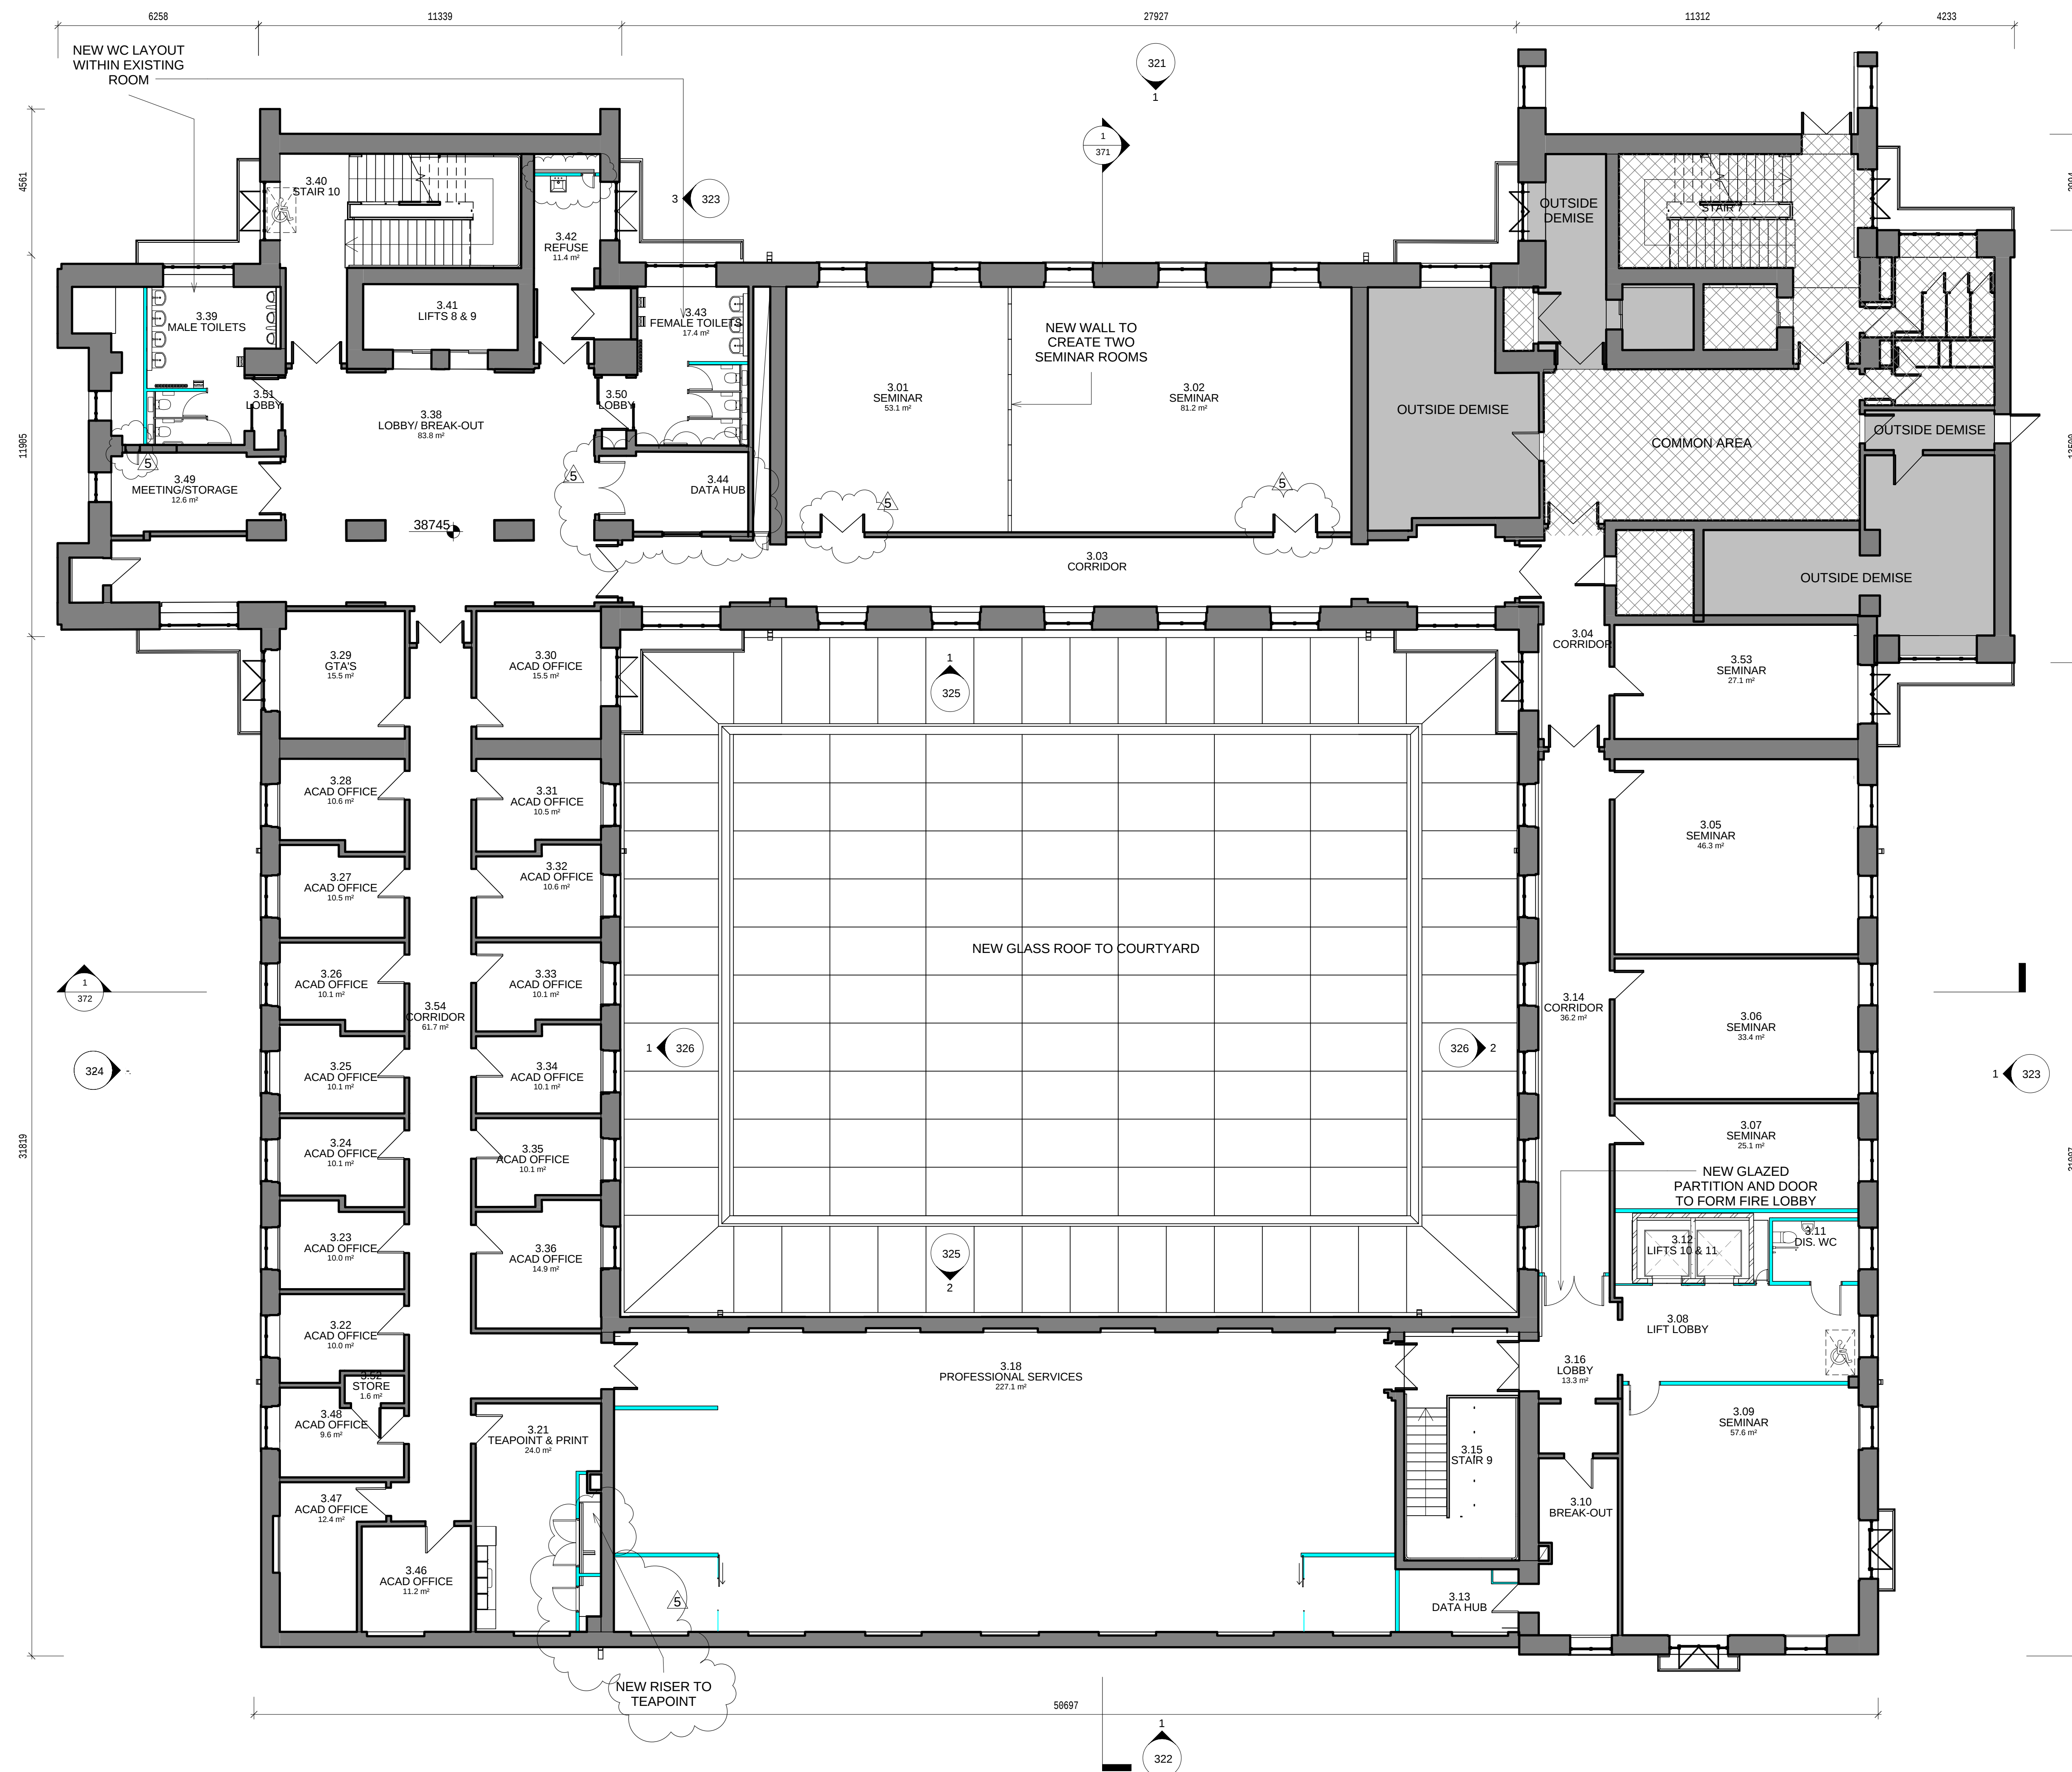

© COPYRIGHT Mace Group
NOT TO BE REPRODUCED WITHOUT WRITTEN PERMISSION.
BECAUSE OF POSSIBLE SCALING ERRORS IN ELECTRONIC AND HARD COPY
REPRODUCTION DO NOT SCALE FOR CONSTRUCTION PURPOSES.
ALL DIMENSIONS TO BE CHECKED & VERIFIED ON SITE PRIOR TO CONSTRUCTION.

Safety first. Second nature.

Safety, Health and Environment Information

The significant unusual hazards / risks associated with this type of work are noted as:

CONSTRUCTION	
CI	
CII	
OPERATION AND MAINTENANCE	
OI	
OII	
DISMANTLING/DEMOLITION	
DI	
DII	

NOTE - TO BE READ IN CONJUNCTION WITH RISK REGISTER

WALL LEGEND

- EXISTING WALL
- PROPOSED WALL

SCOPE LEGEND

- WITHIN PROJECT DEMISE
- COMMON AREA
- OUTSIDE DEMISE

DOOR LEGEND

- EXISTING DOOR
- PROPOSED DOOR

REV	DATE	DESCRIPTION	DR
5	21.08.14	DATA HUB TO REPLACE PROPOSED DIS WC WITH RELOCAED DL DOUBLE DOORS TO OPENING, RISER ADDED TO TEAPPOINT, RISER DOORS ADDED, EXISTING DOUBLE DOORS SHOWN TO SEMINAR ROOMS	LT
4	04.10.13	PLANNING SUBMISSION	JB
3	12.07.13	ISSUED FOR WC REVIEW	JB
2	05.07.13	PLANNING SUBMISSION	LT
1	01.07.13	PLANNING FINAL DRAFT	LT

PROJECT STATUS: **PLANNING**

CLIENT: **SOAS** University of London

mace
155 Moorgate, London, EC2M 6XB
www.macegroup.com

PROJECT TITLE: **SOAS INTO SENATE HOUSE MALET STREET LONDON, WC1E 7HU**

DRAWING TITLE: **PROPOSED THIRD FLOOR PLAN UNFURNISHED**

PROJECT NO.	DRAWN BY	DL	DATE	21.08.14
28731	CHK BY	LT	DATE	21.08.14
	APPD BY	CF	DATE	21.08.14

PROJECT CODE	DISC.	VIEW TYPE	VIEW CAT.	LEVEL	DWG. NO.
SOAS - A	PLN	GEN	03	235	

SHEET NO.	SCALE	ORIG. SHEET SIZE	REV.
1 of 1	1 : 100	@ A1	P 5

INFORMATION HANDLING CLASSIFICATION

UNRESTRICTED