


General Notes		
1	Issue	28/08/14
No.	Revision/Issue	Date
Firm Name and Address		
sterlingtemple 0203 4639225 www.sterlingtemple.com		
Project Name and Address		
104 Arlington Road London NW1 7HP		
Project 14.06.749	Sheet	
Date June 20th 2014	Location Plan Drawing 001	
Scale 1:500 @ A3		



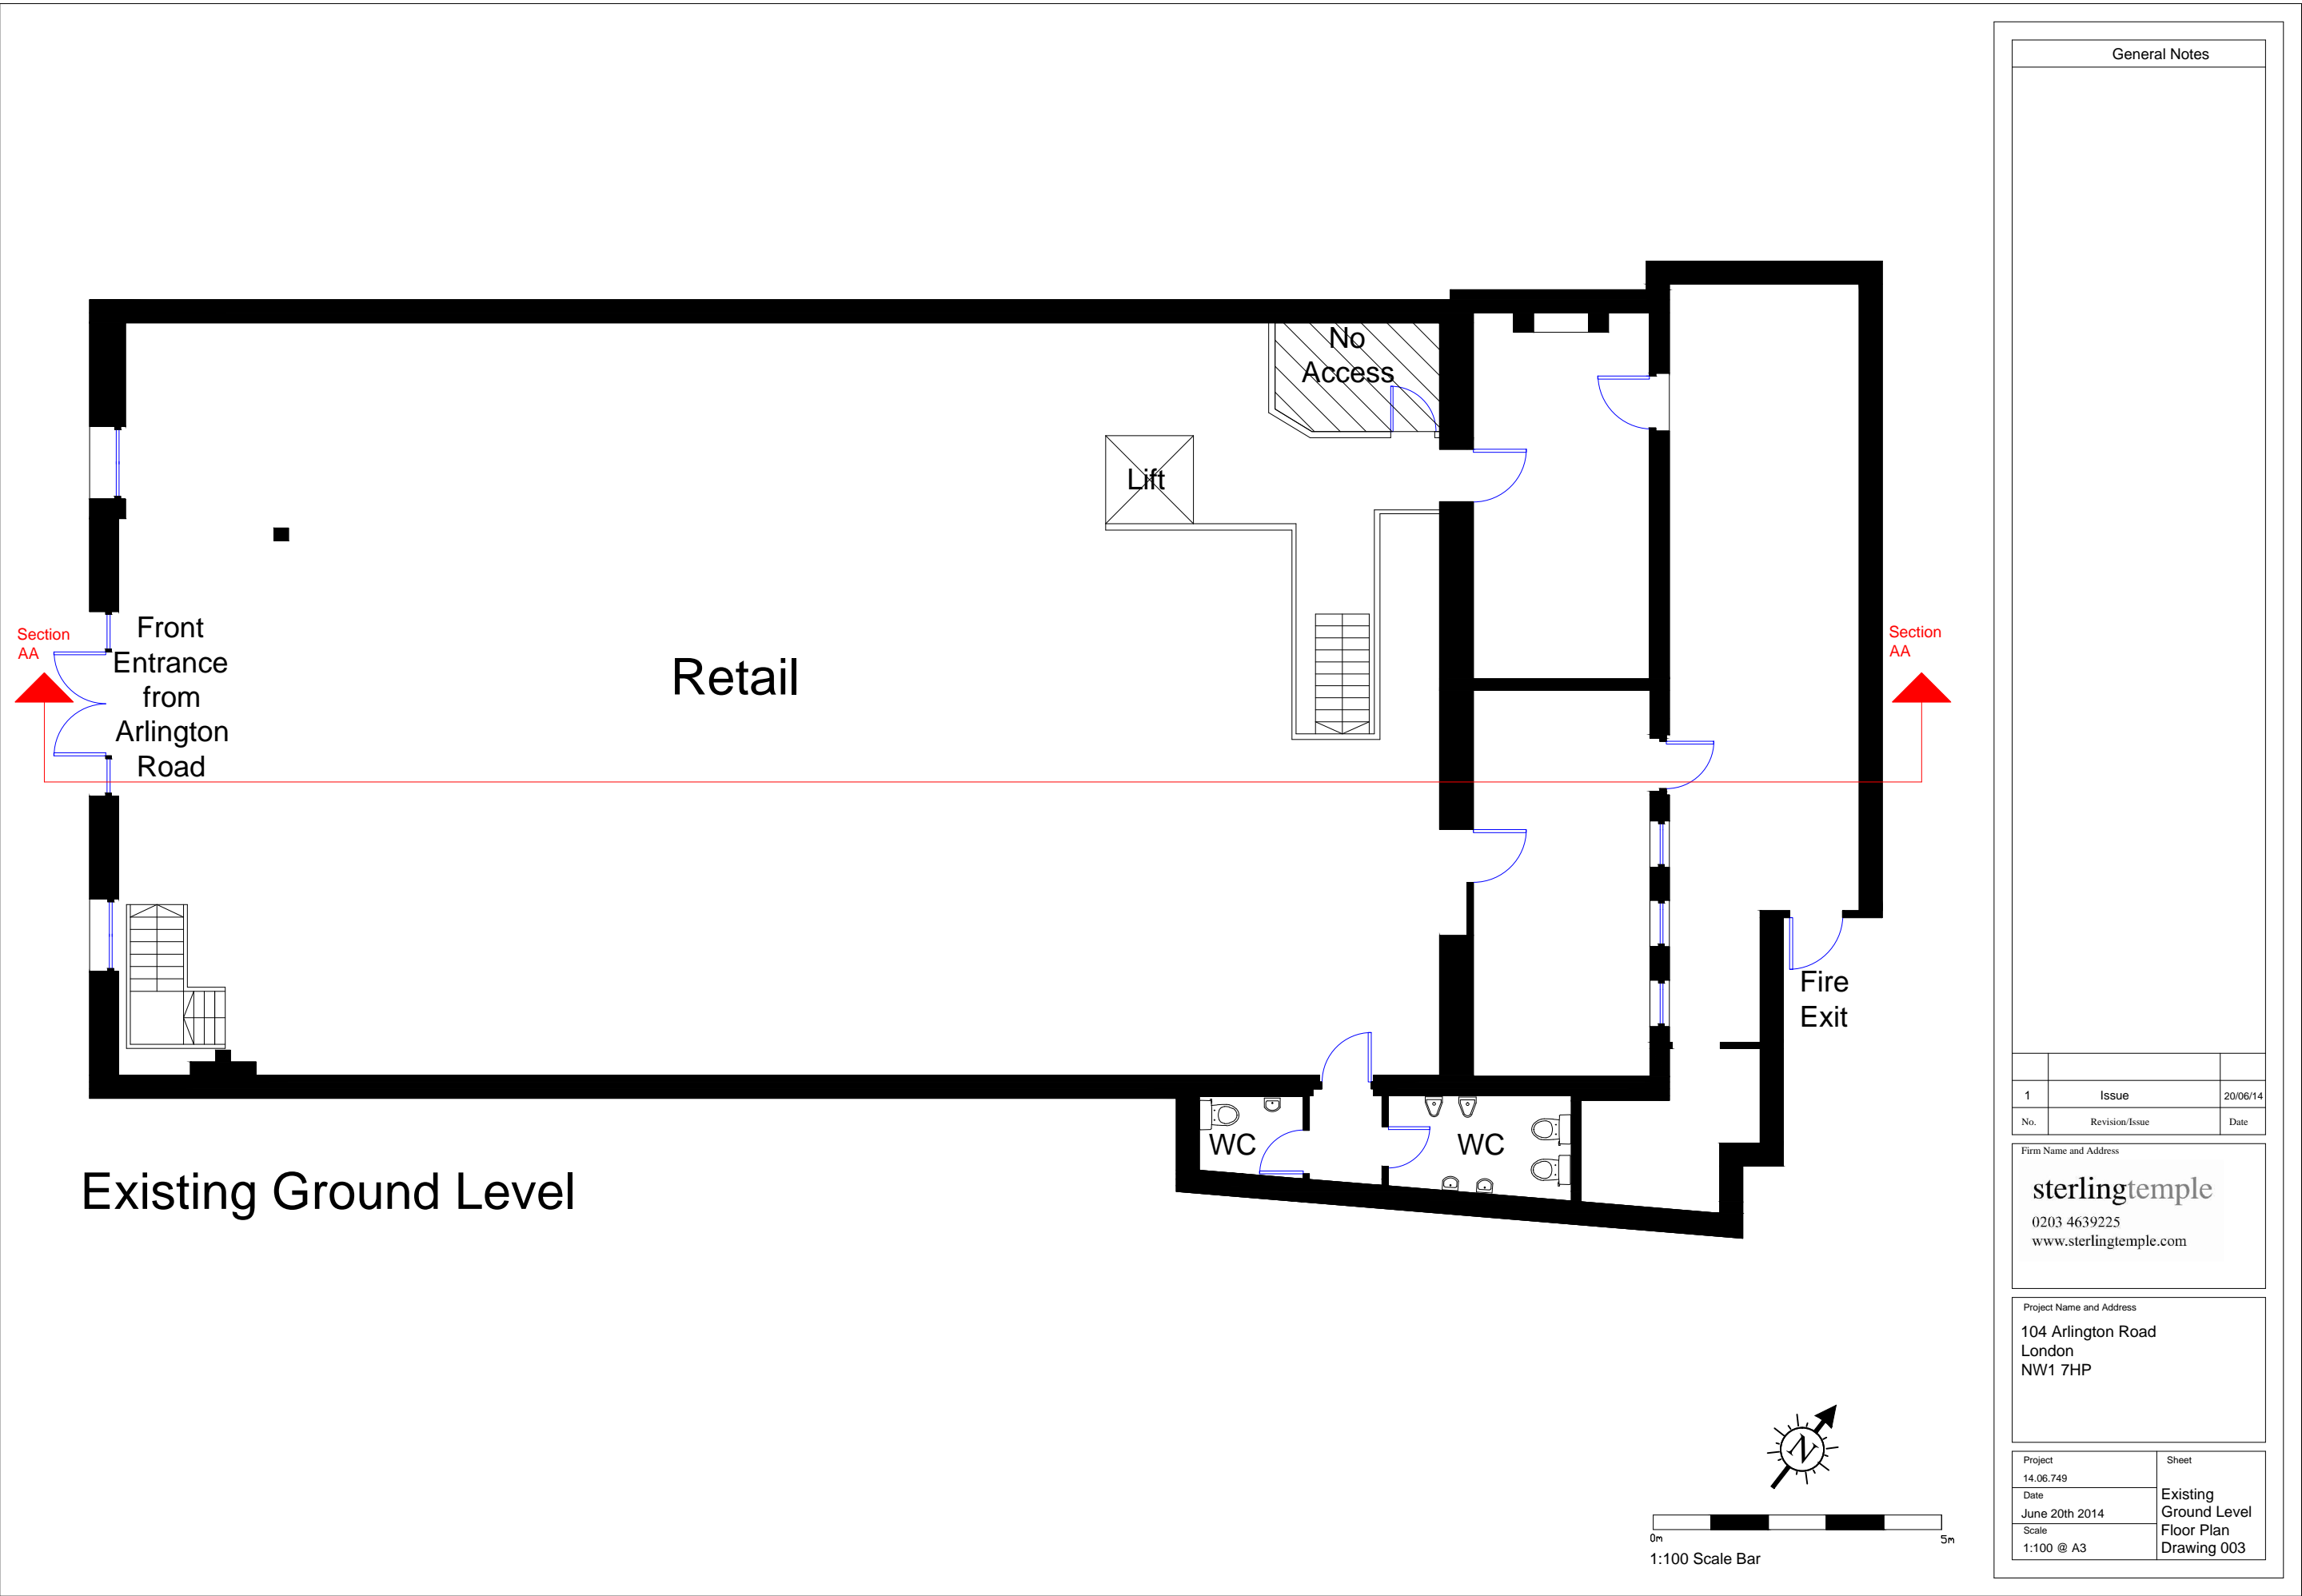

General Notes

1	Issue	20/06/14
No.	Revision/Issue	Date

Firm Name and Address

sterlingtemple  
0203 4639225  
www.sterlingtemple.com


Project Name and Address

104 Arlington Road  
London  
NW1 7HP

Project 14.06.749	Sheet
Date June 20th 2014	Existing Ground Level
Scale 1:100 @ A3	Floor Plan Drawing 003



Existing First Level

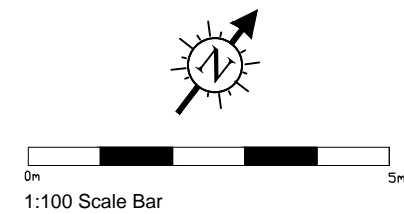


General Notes

1	Issue	20/06/14
No.	Revision/Issue	Date


Firm Name and Address	
sterlingtemple	
0203 4639225	
www.sterlingtemple.com	

Project Name and Address	
104 Arlington Road	
London	
NW1 7HP	

Project	Sheet
14.06.749	Existing First Level Floor Plan Drawing 004
Date	
June 20th 2014	
Scale	
1:100 @ A3	

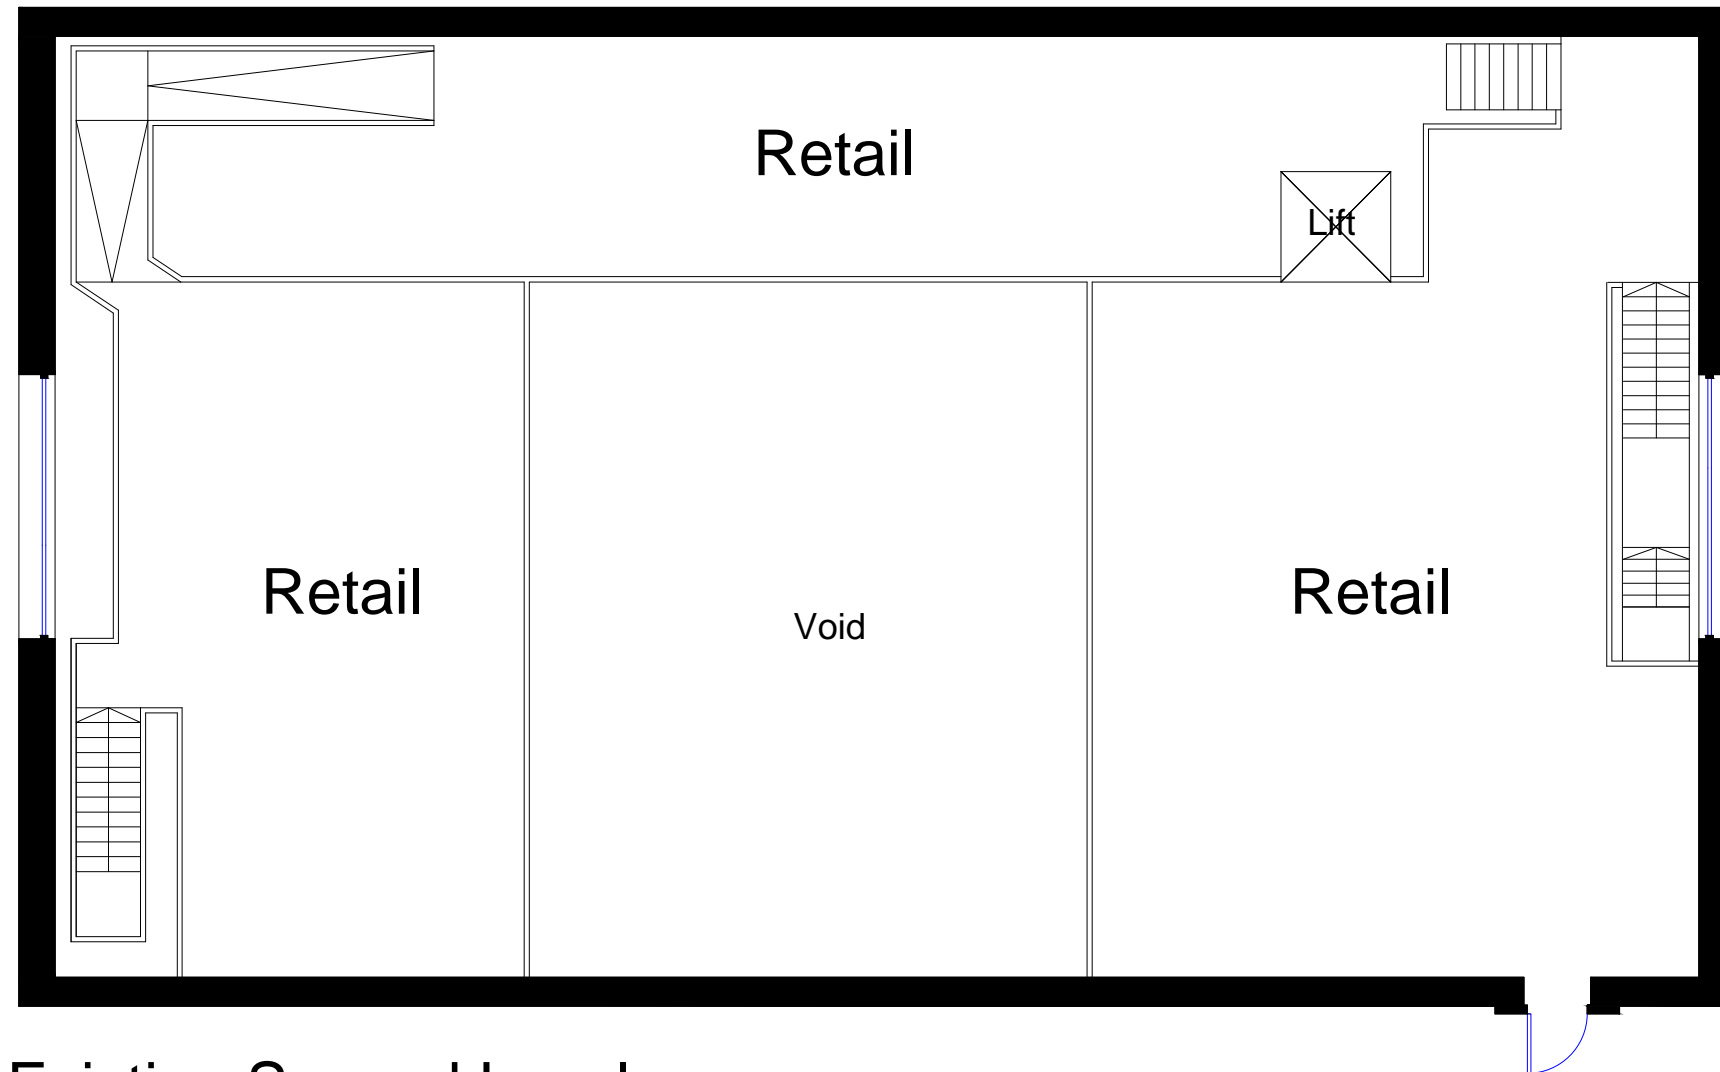

Existing Second Level

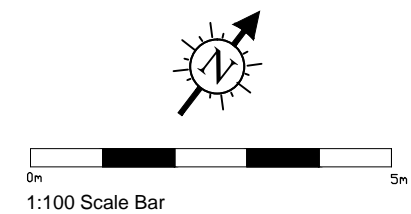


General Notes

1	Issue	20/06/14
No.	Revision/Issue	Date

Firm Name and Address	
sterlingtemple	
0203 4639225	
www.sterlingtemple.com	

Project Name and Address	
104 Arlington Road	
London	
NW1 7HP	

Project	Sheet
14.06.749	Existing Second Level Floor Plan Drawing 005
Date	
June 20th 2014	
Scale	
1:100 @ A3	

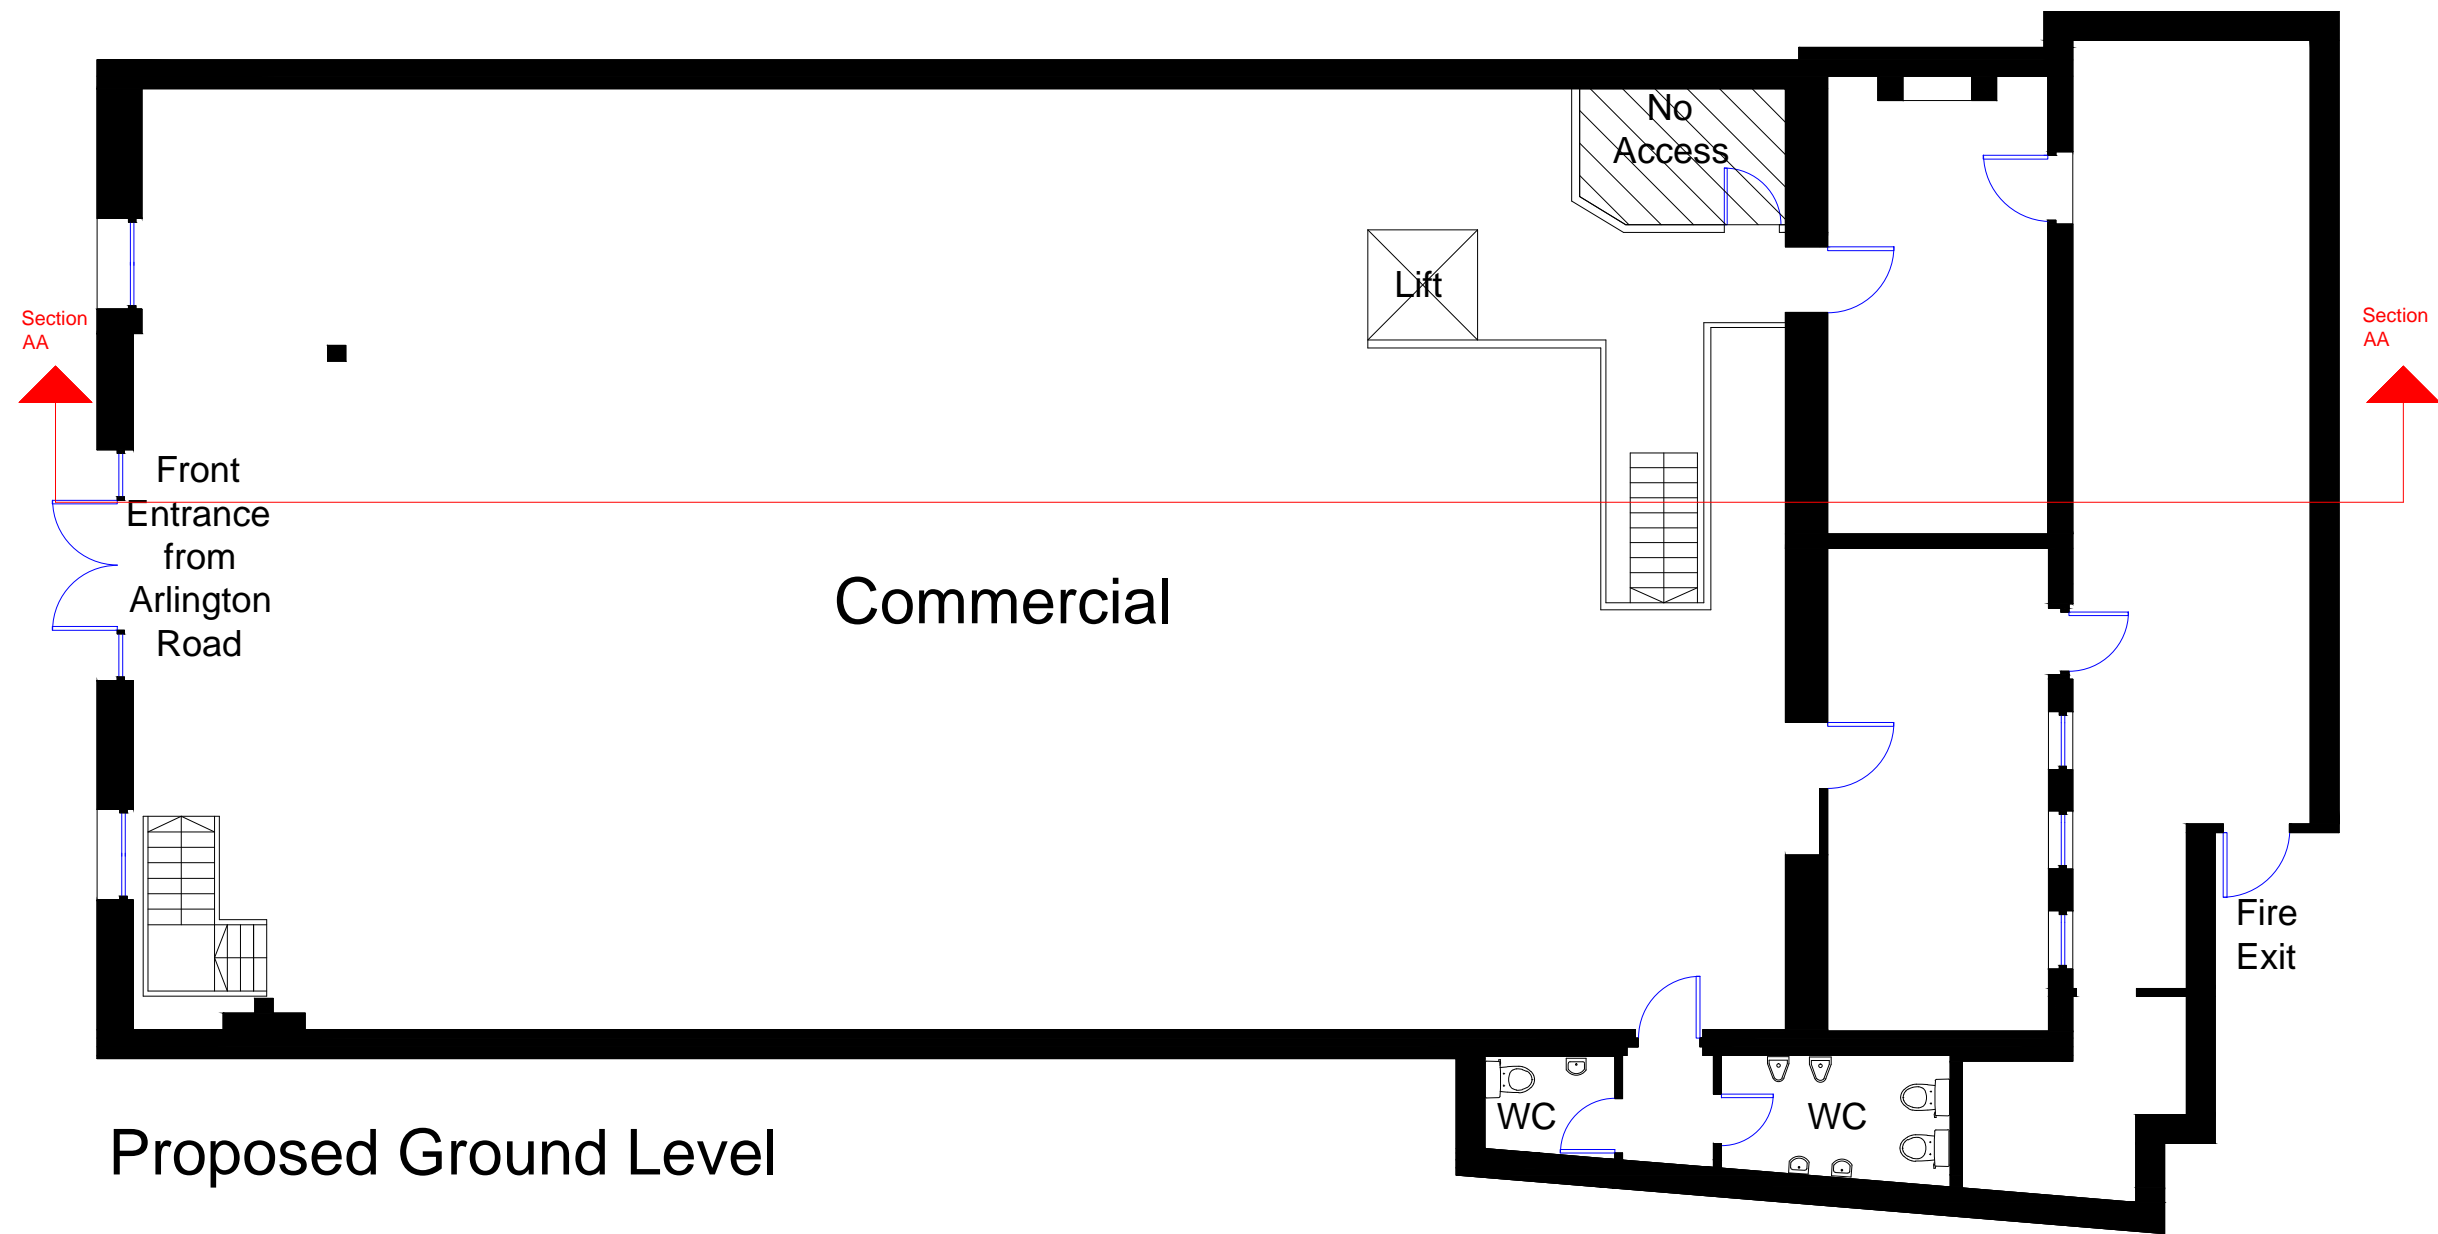

General Notes

1	Issue	20/06/14
No.	Revision/Issue	Date

Firm Name and Address

**sterlingtemple**  
0203 4639225  
www.sterlingtemple.com

Project Name and Address

104 Arlington Road  
London  
NW1 7HP

Project

14.06.749

Date


June 20th 2014

Scale


1:100 @ A3

Sheet


Proposed  
Ground Level  
Floor Plan  
Drawing 006

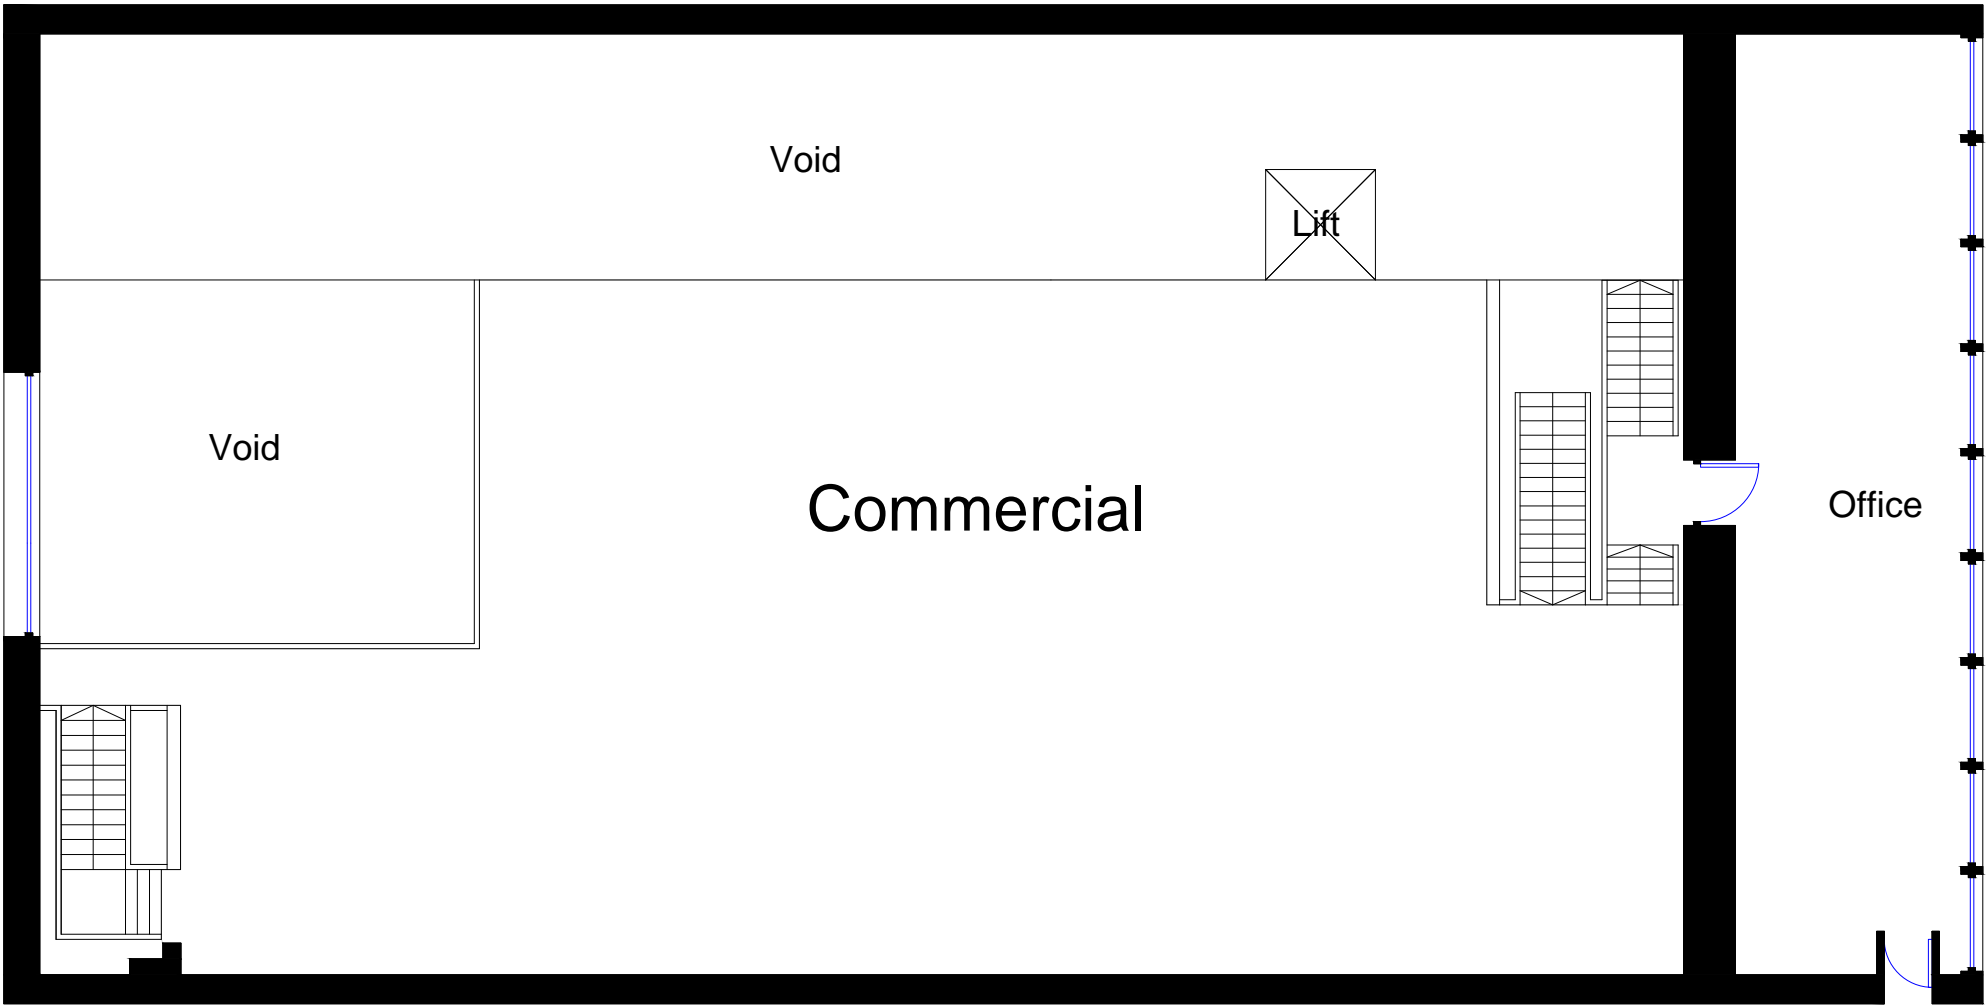


Proposed First Level

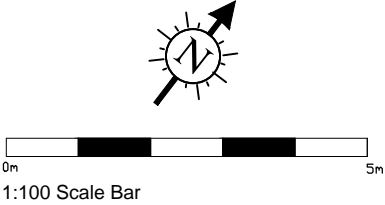

General Notes		
1	Issue	20/06/14
No.	Revision/Issue	Date
Firm Name and Address		
sterlingtemple		
0203 4639225		
www.sterlingtemple.com		
Project Name and Address		
104 Arlington Road		
London		
NW1 7HP		
Project	Sheet	
14.06.749	Proposed	
Date	First Level	
June 20th 2014	Floor Plan	
Scale	Drawing 007	
1:100 @ A3		

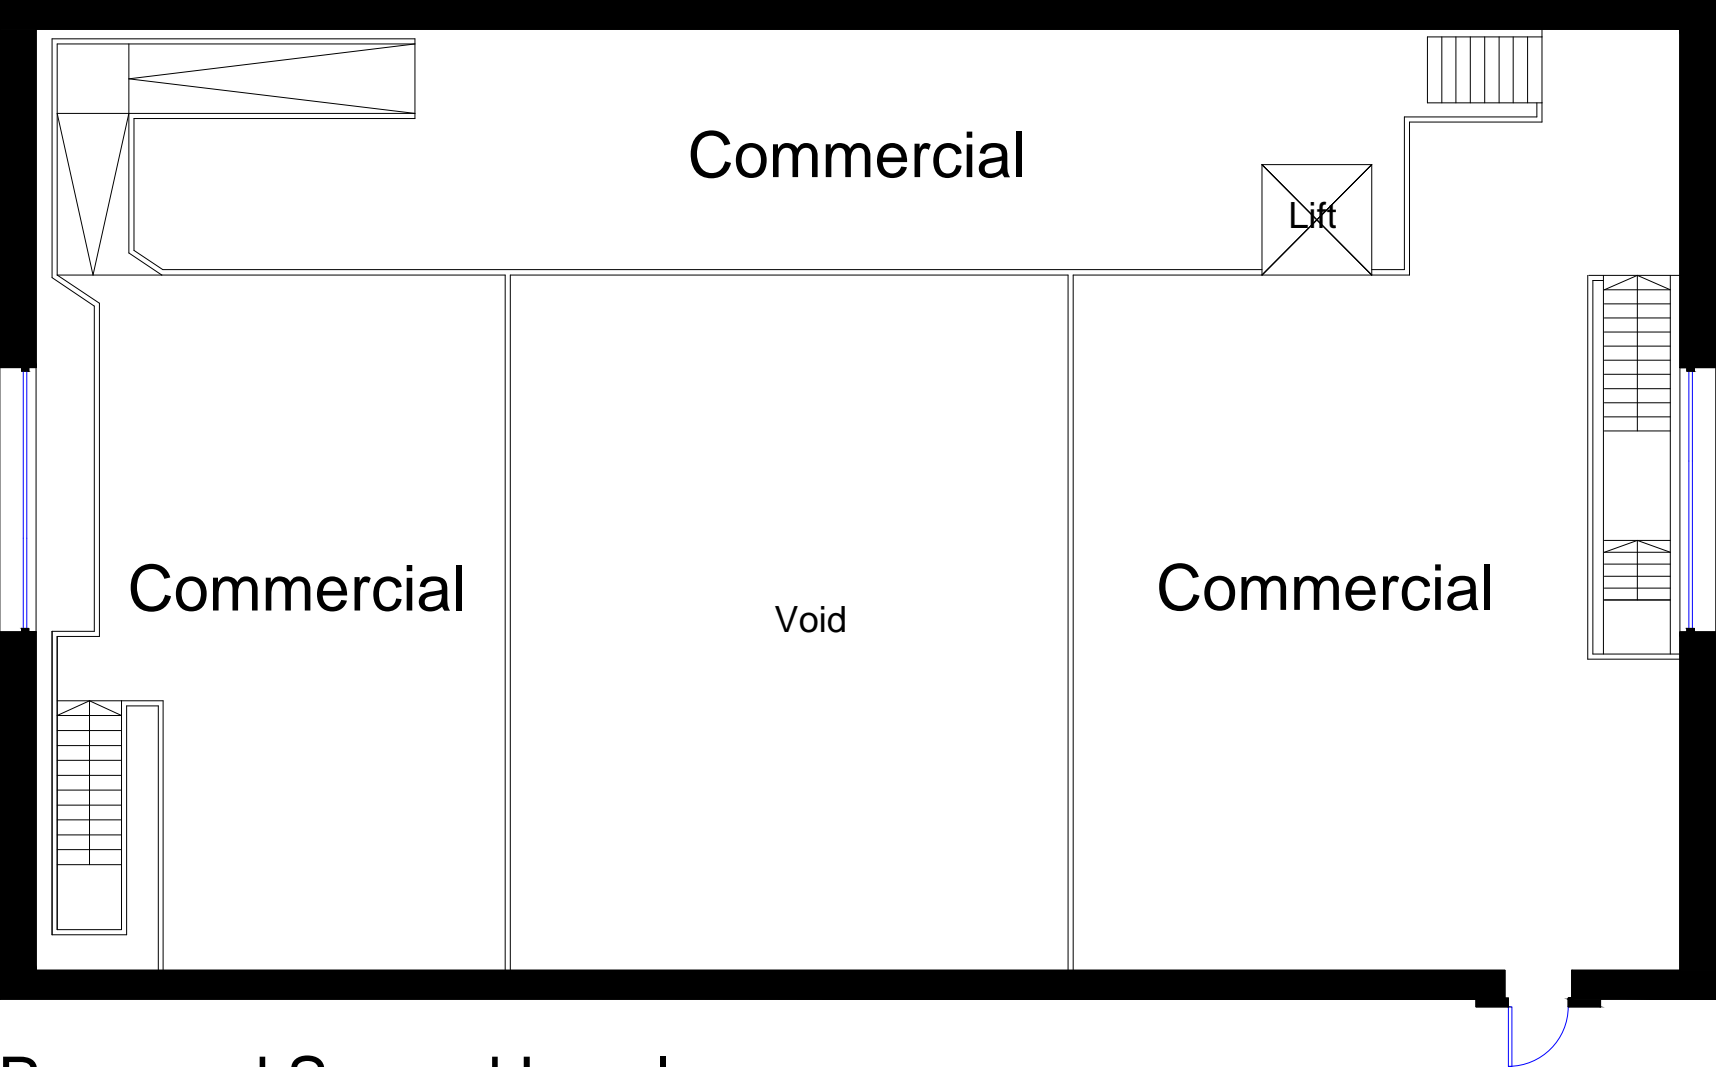

Proposed Second Level

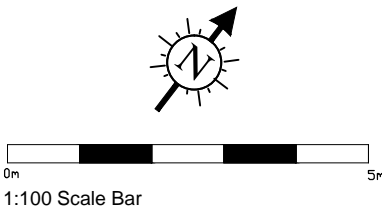

General Notes

1	Issue	20/06/14
No.	Revision/Issue	Date

Firm Name and Address


sterlingtemple  
0203 4639225  
www.sterlingtemple.com

Project Name and Address

104 Arlington Road  
London  
NW1 7HP

Project 14.06.749	Sheet
Date June 20th 2014	Proposed Second Level
Scale 1:100 @ A3	Floor Plan Drawing 008



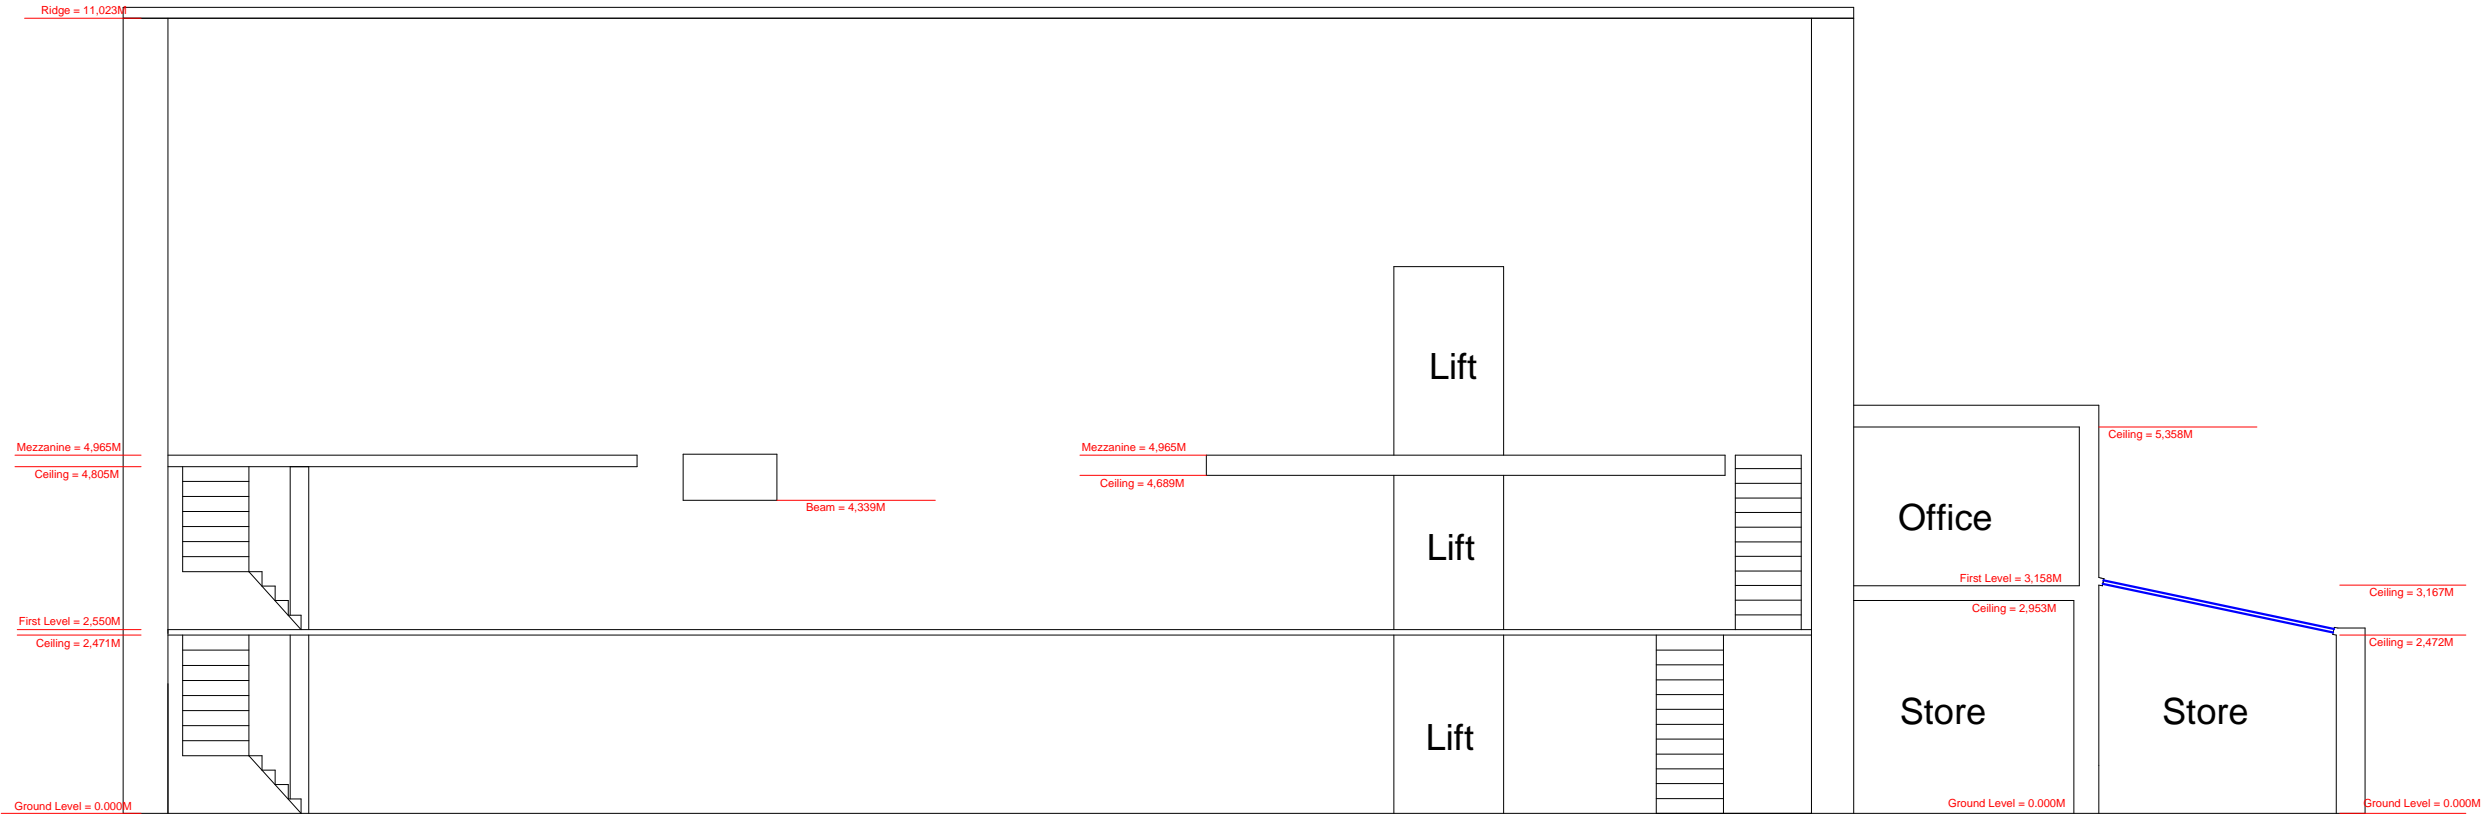

Existing & Proposed Cross Section AA



General Notes		
1	Issue	20/06/14
No.	Revision/Issue	Date
Firm Name and Address		
sterlingtemple		
0203 4639225		
www.sterlingtemple.com		
Project Name and Address		
104 Arlington Road		
London		
NW1 7HP		
Project	Sheet	
14.06.749	Existing & proposed cross section Drawing 009	
Date		
June 20th 2014		
Scale		
1:100 @ A3		