


Only Figured Dimensions to be used.
All dimensions to be checked on site.
All materials and workmanship to comply with
current British Standards and Codes of Practice.
© Copyright reserved.




FOR PLANNING APPROVAL		
DRAPER Architects Ltd		
<small>24 Trevithick Drive, Dartford, Kent DA1 5LN Tel: 01322 402225 Email: info@draperarchitects.com Web: www.draperarchitects.com</small>		
Client: Kelvin Murray	Drawing Title: Existing Site Plan	
Job Title: St Lukes Hall 120 Fortune Green RD NW6 1DN	Scale: 1:50@A1	Date: August 2014
	Drawing Number: 65(06)001	Drawn: DD Printed: August 2014 rev:-

01 EXISTING
GROUND FLOOR PLAN
REF. 48 SCALE : 1:50 (A1), 1:100 (A3)


Only Figured Dimensions to be used.
 All dimensions to be checked on site.
 All materials and workmanship to comply with
 current British Standards and Codes of Practice.
 © Copyright reserved.

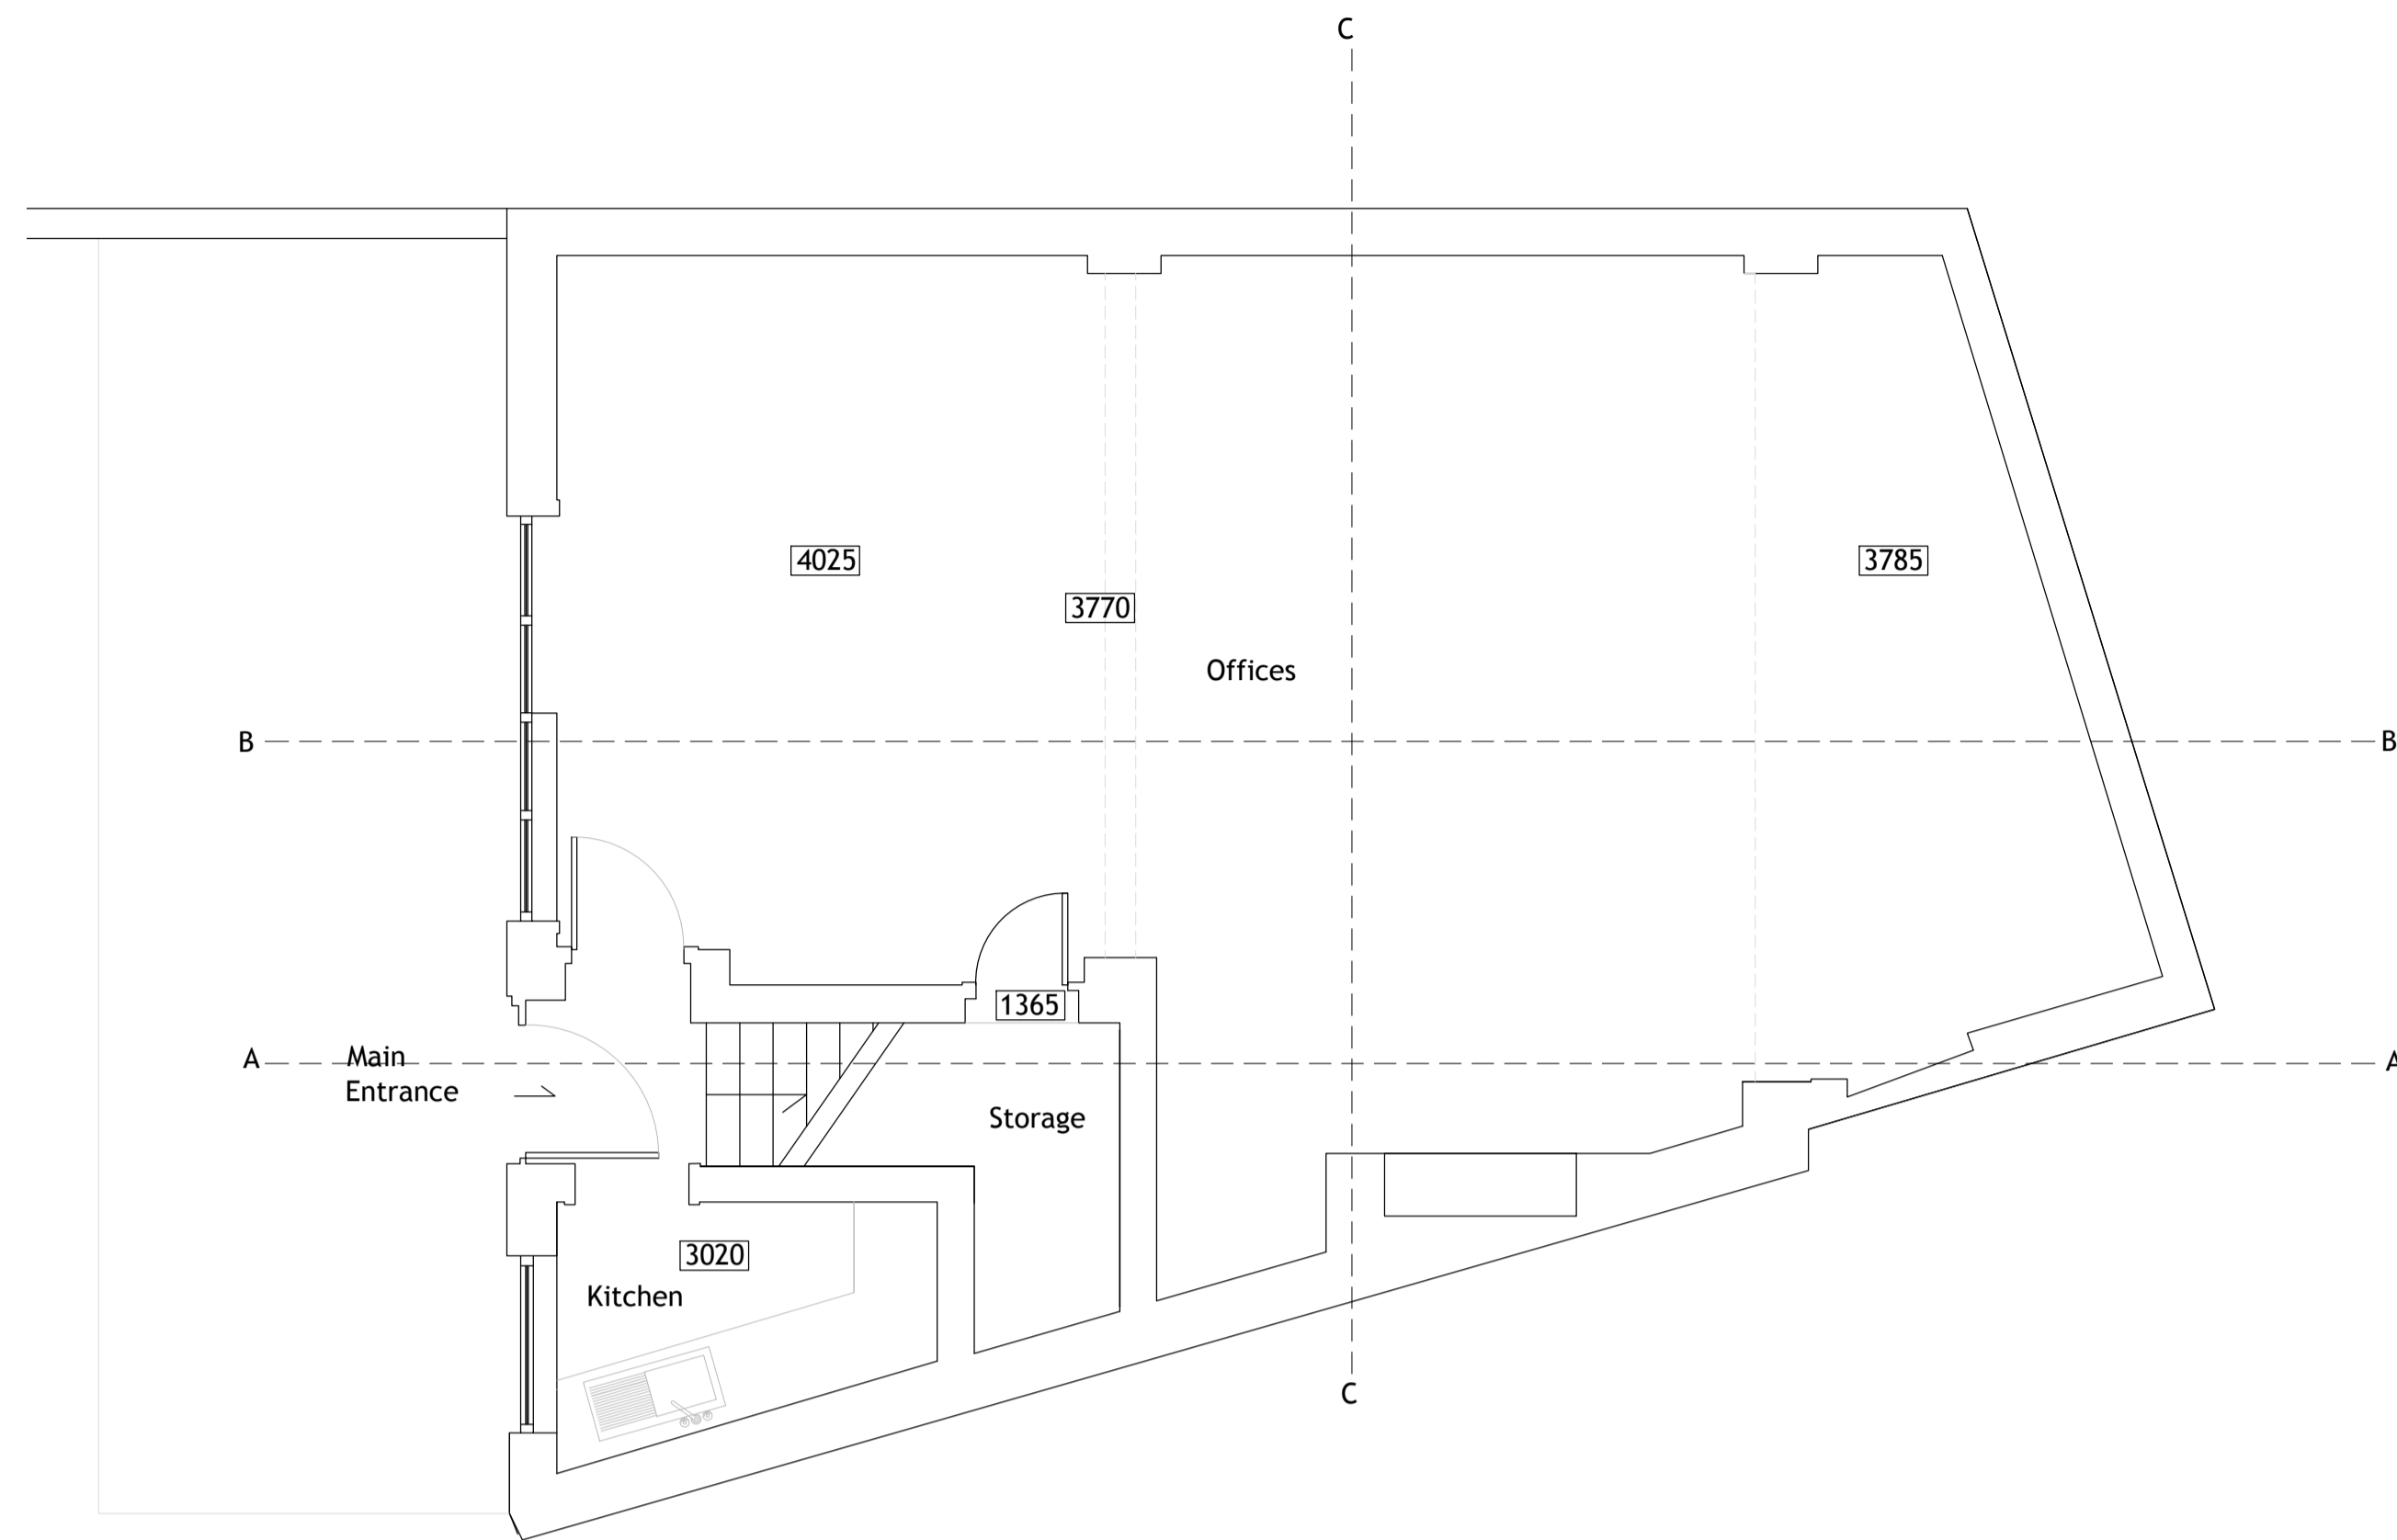


01 EXISTING
 GROUND FLOOR PLAN
 REF. 67 SCALE : 1:50 (A1), 1:100 (A3)

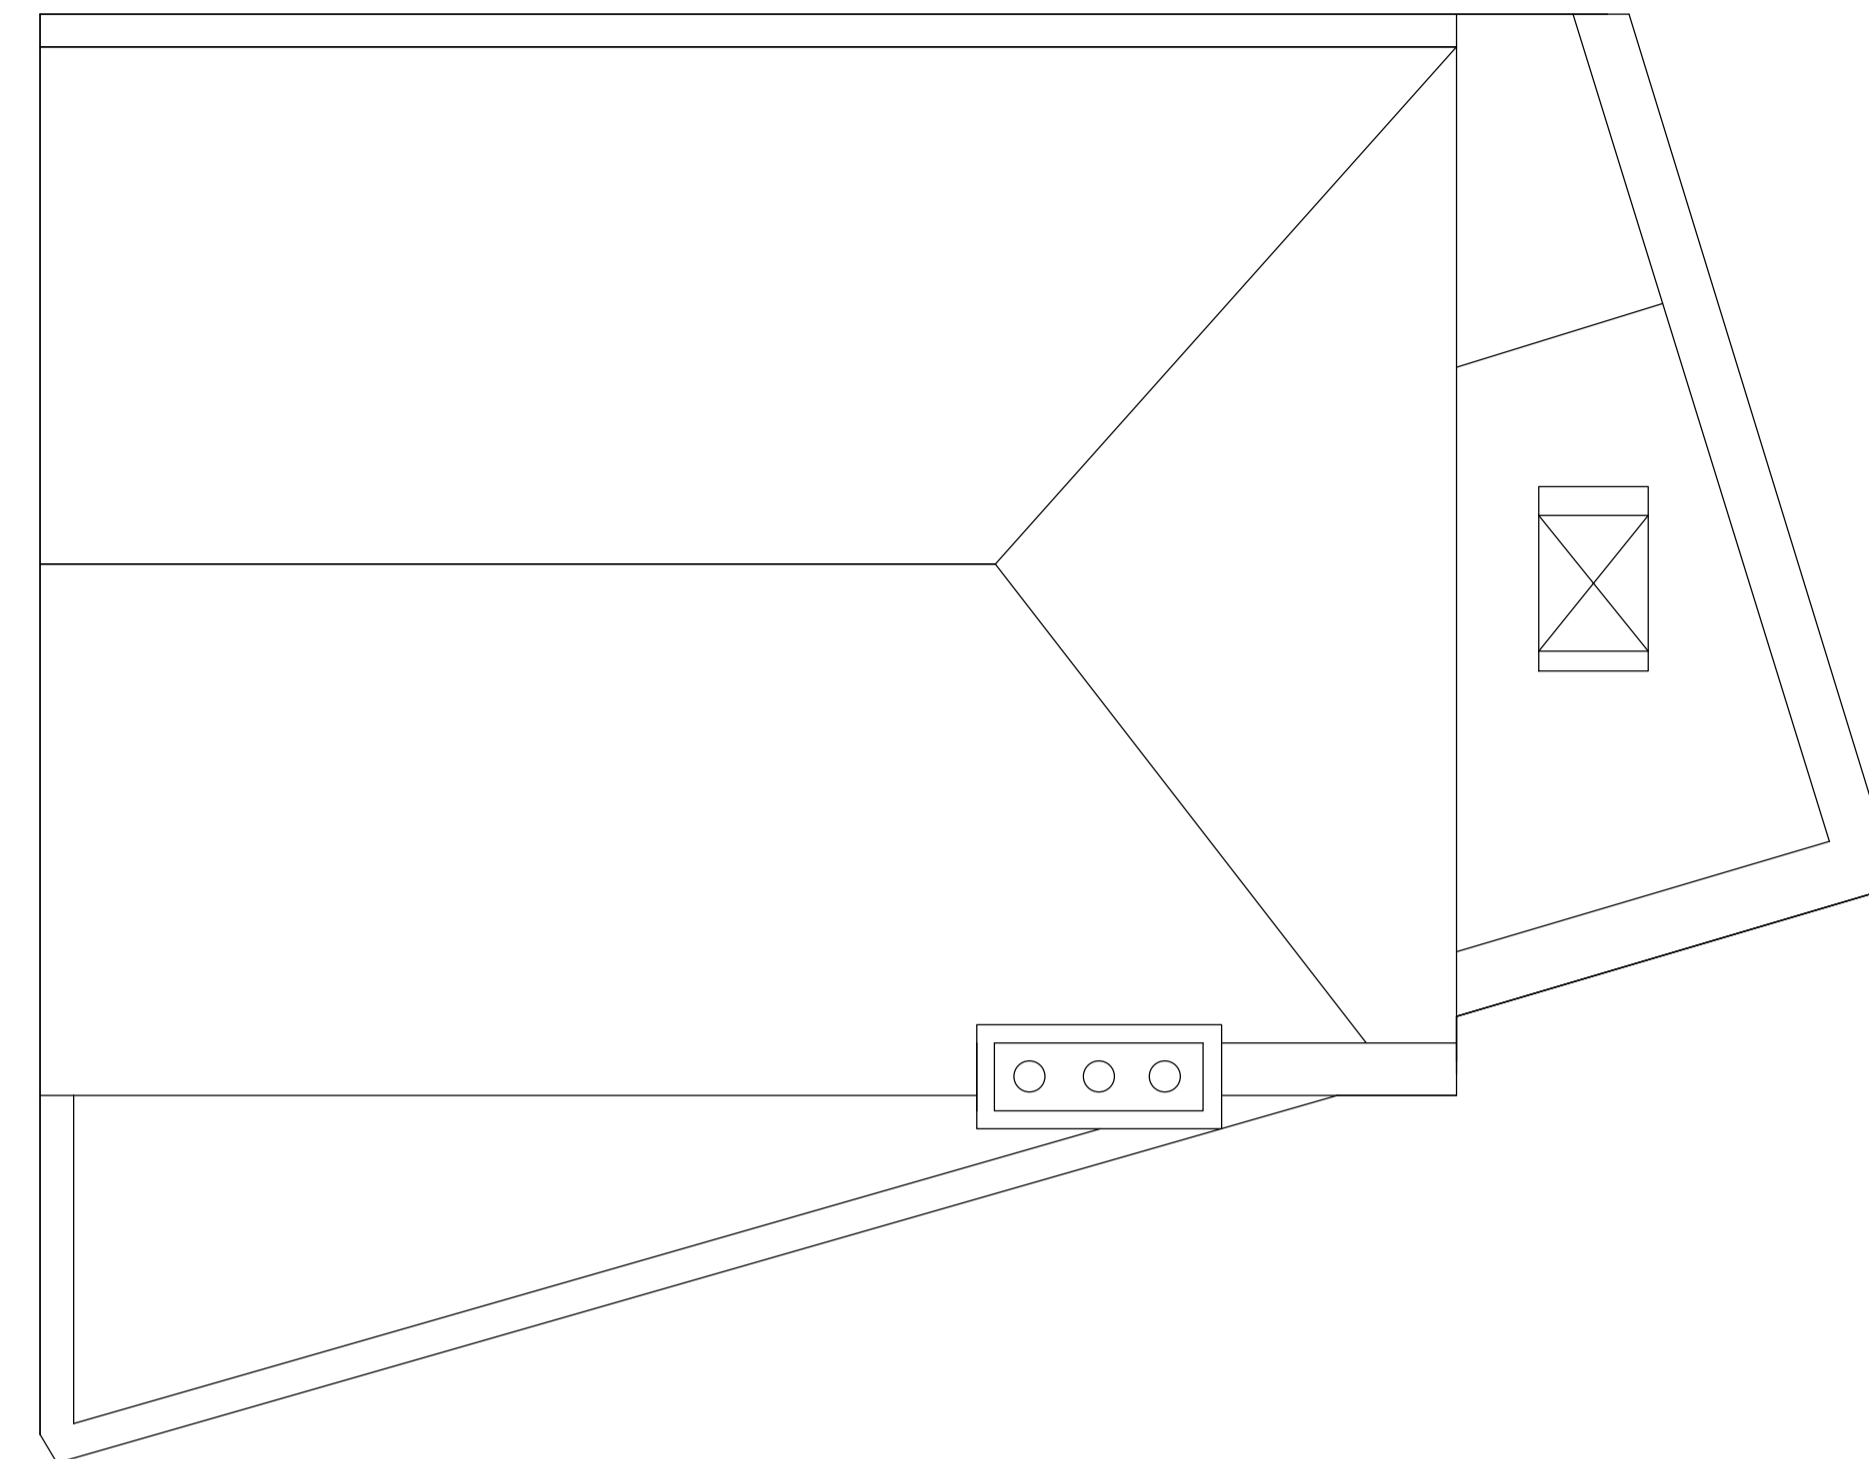

03 EXISTING
 ROOF PLAN
 REF. 67 SCALE : 1:50 (A1), 1:100 (A3)

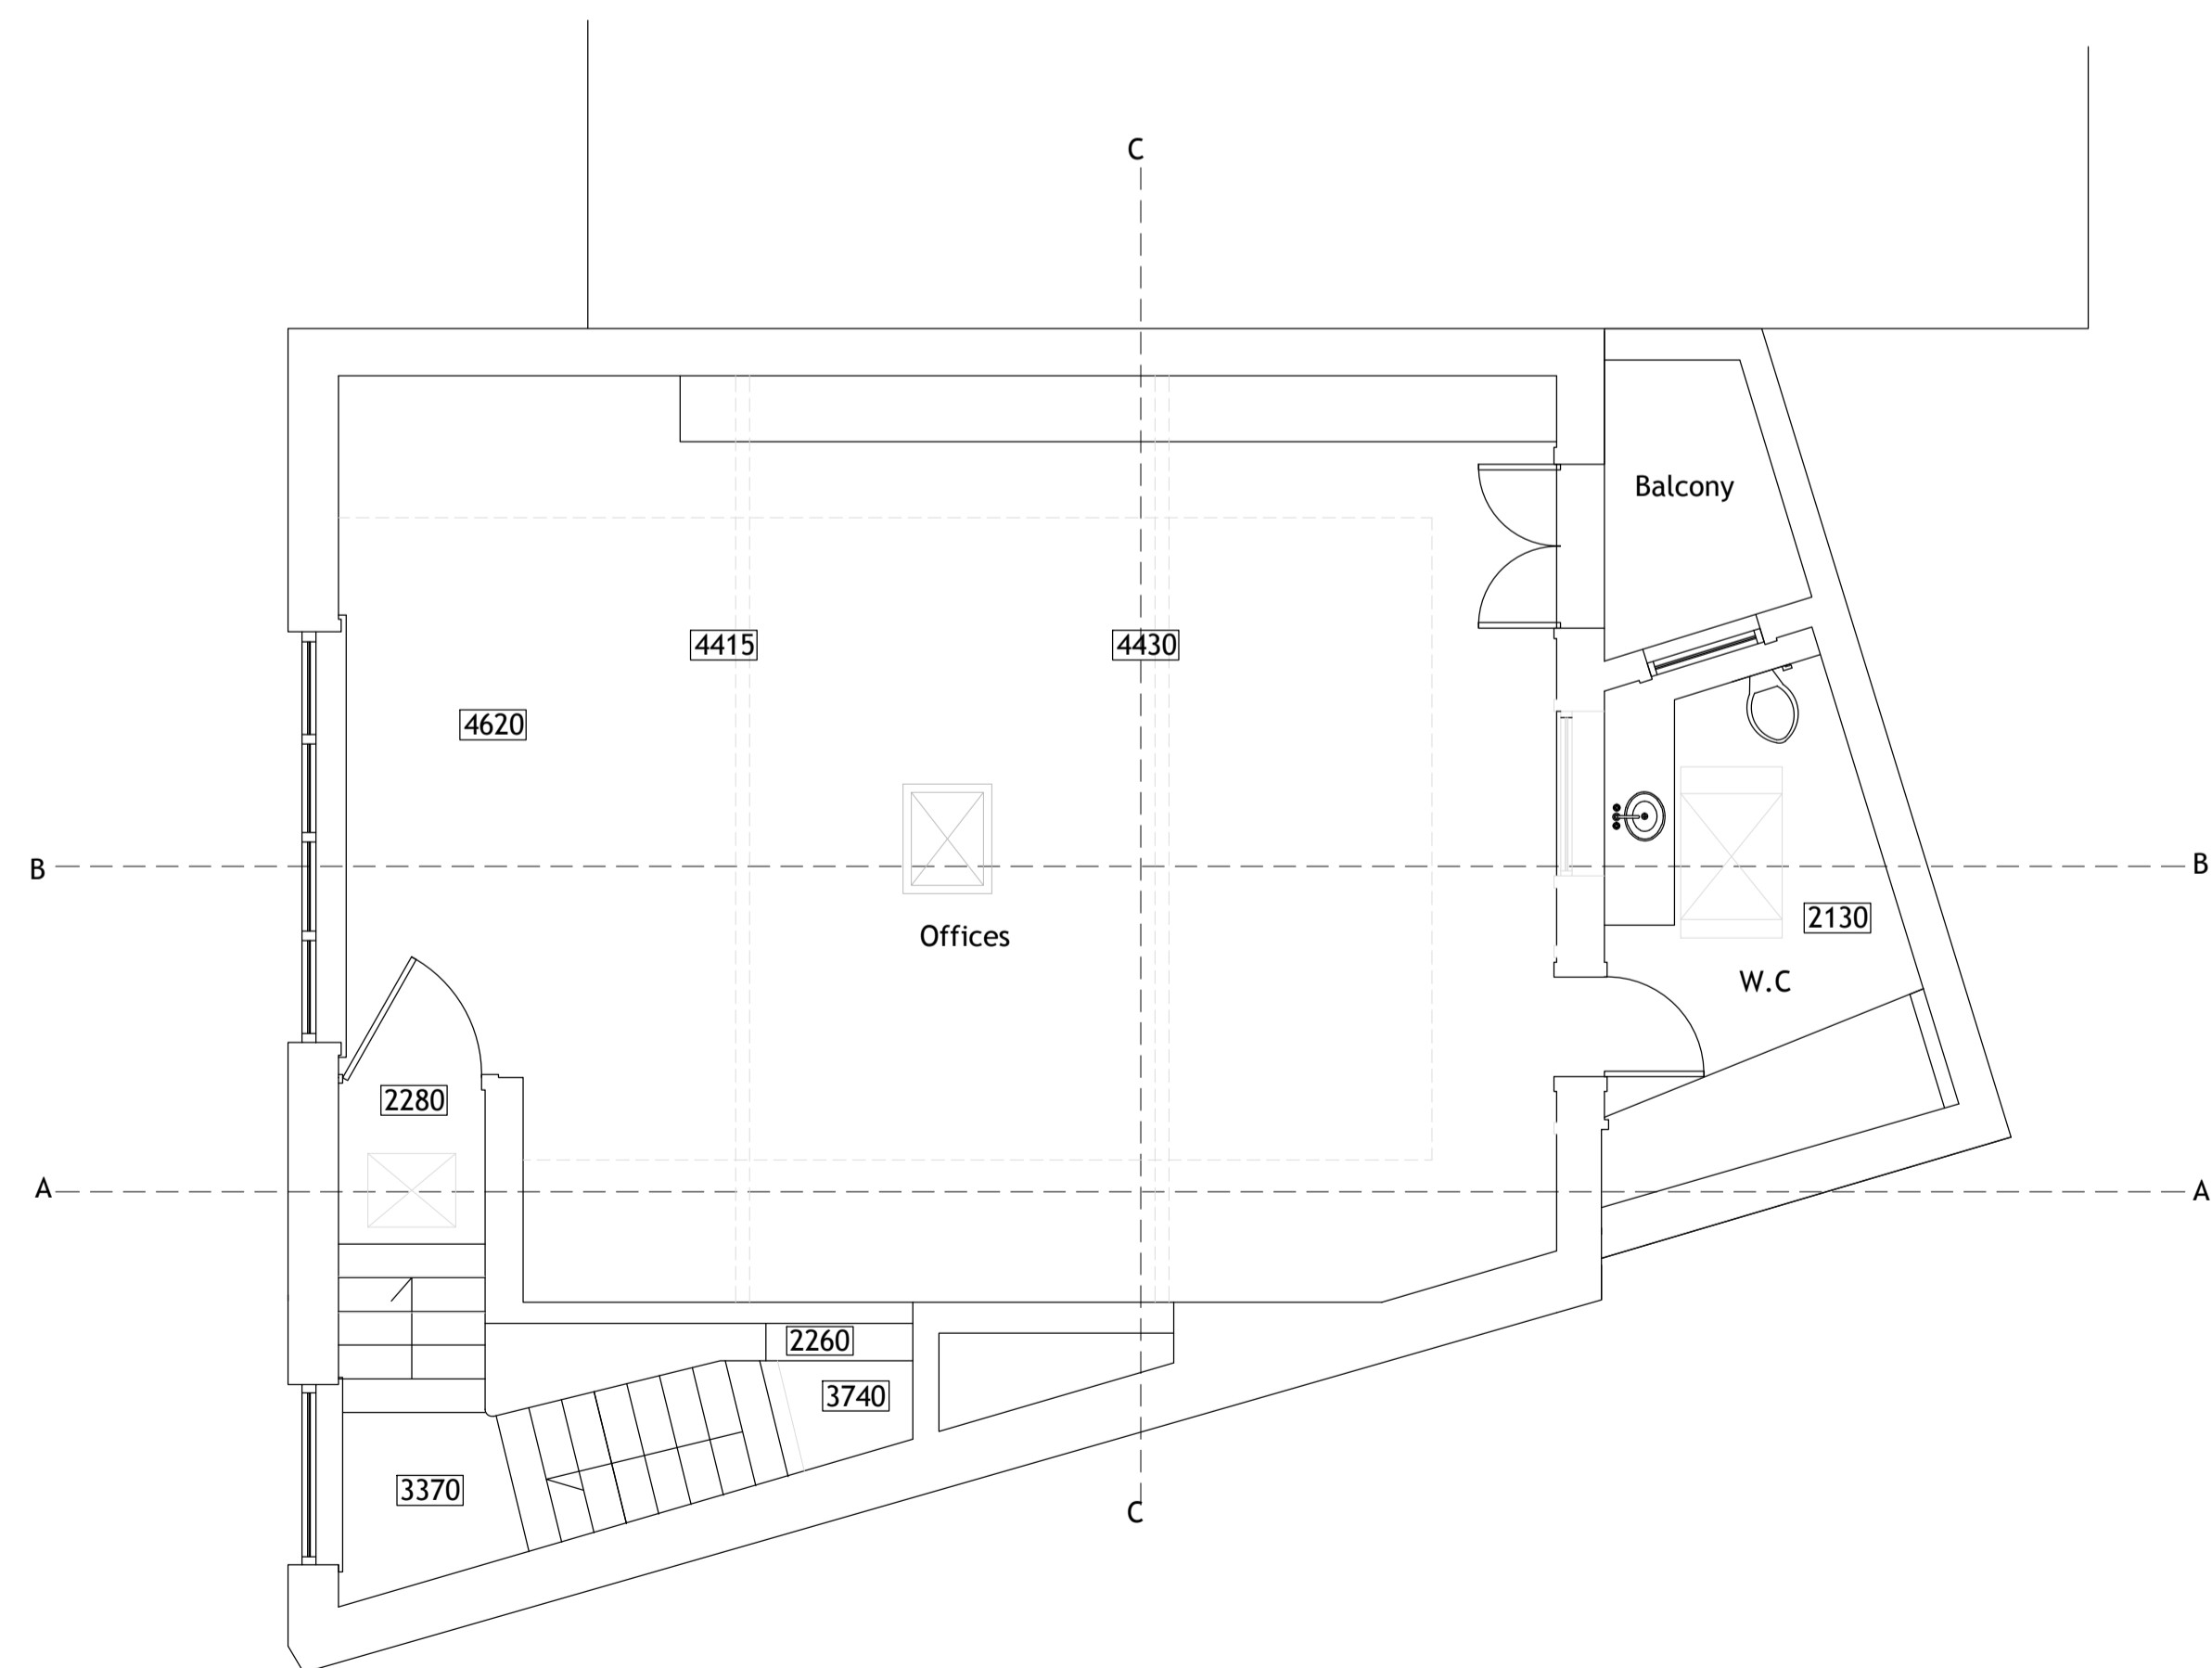

02 EXISTING
 FIRST FLOOR PLAN
 REF. 67 SCALE : 1:50 (A1), 1:100 (A3)

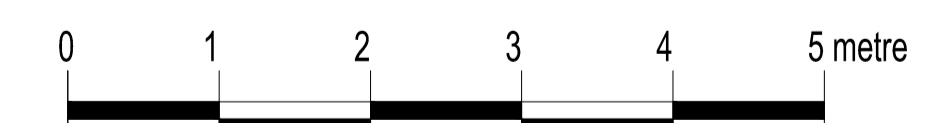

FOR PLANNING APPROVAL			
DRAPER Architects Ltd		<small>24 Trevithick Drive, Dartford, Kent DA1 5LN Tel: 01322 402225 Email: info@draperarchitects.com Web: www.draperarchitects.com</small>	
Client: Kelvin Murray	Drawing Title: Existing Floor Plans		
Job Title: St Lukes Hall 120 Fortune Green RD NW6 1DN	Scale: 1:50@A1	Date: August 2014	Drawn: DD
	Drawing Number: 65(06)001	Printed: August 2014 rev:-	


Only Figured Dimensions to be used.
 All dimensions to be checked on site.
 All materials and workmanship to comply with
 current British Standards and Codes of Practice.
 © Copyright reserved.




01 EXISTING
 FRONT ELEVATION
 REF. 67 SCALE : 1:50 (A1), 1:100 (A3)




02 EXISTING
 REAR ELEVATION
 REF. 67 SCALE : 1:50 (A1), 1:100 (A3)

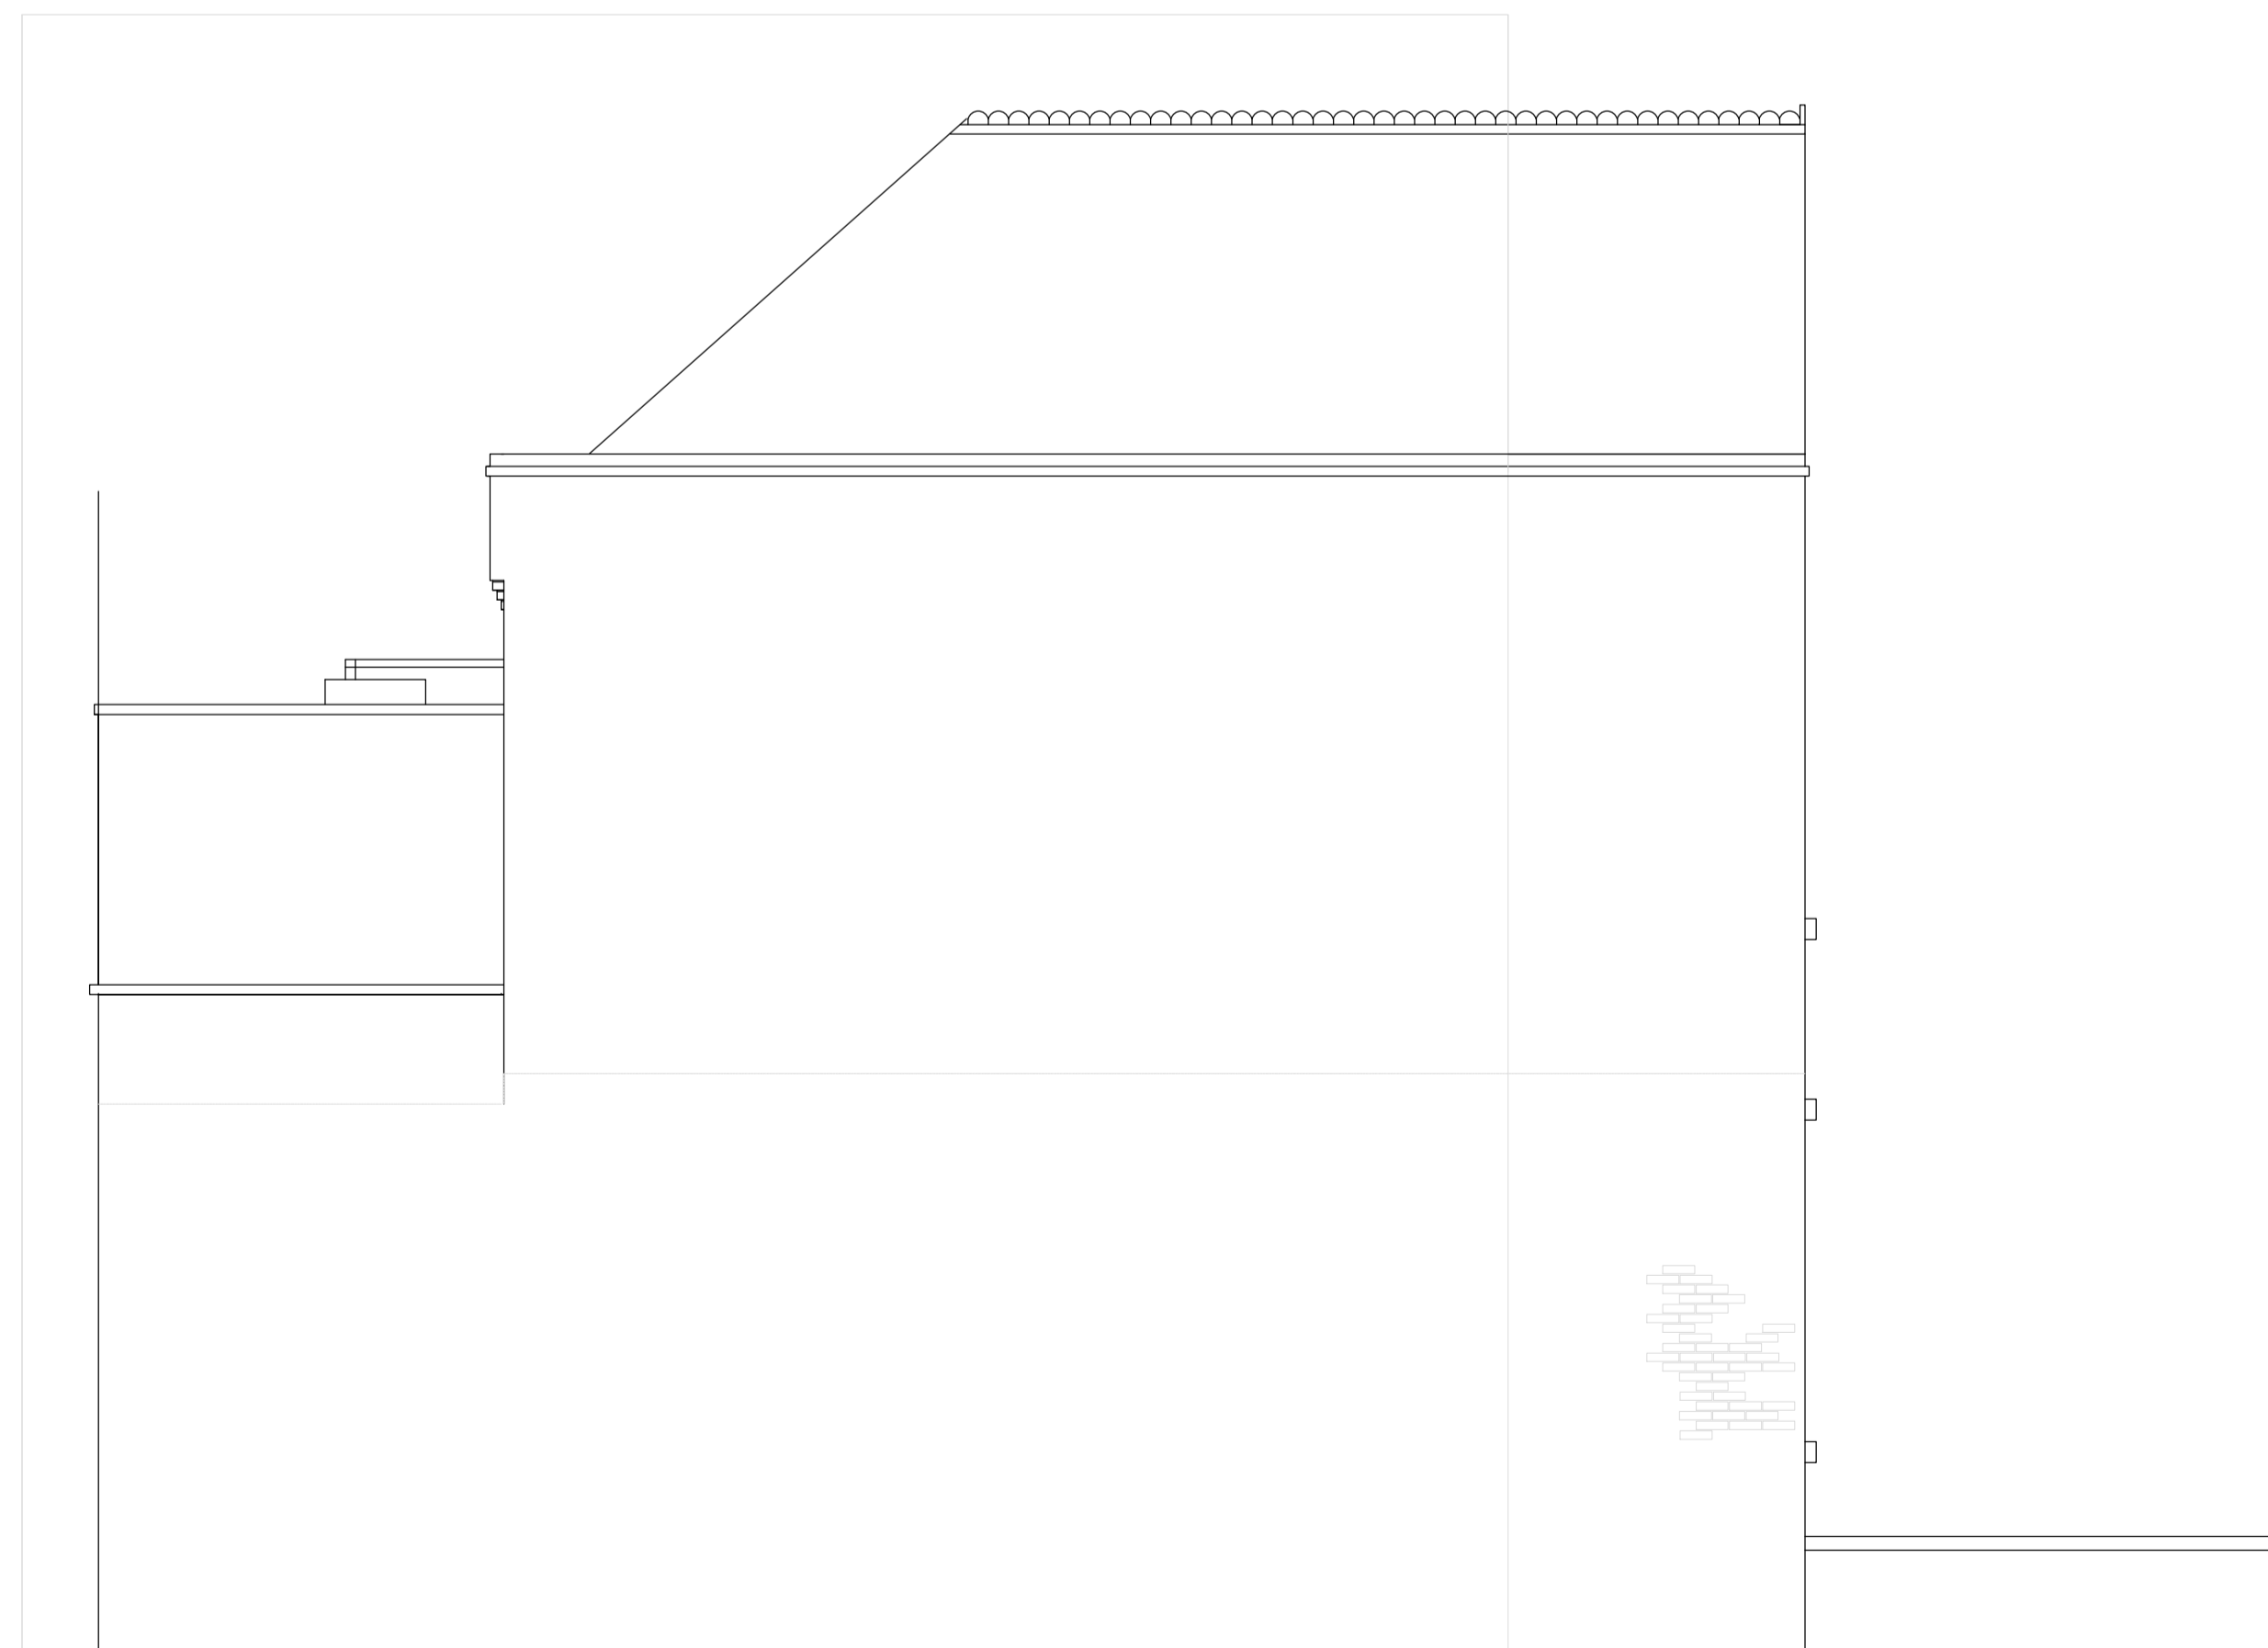

03 EXISTING
 SOUTH SIDE ELEVATION
 REF. 67 SCALE : 1:50 (A1), 1:100 (A3)

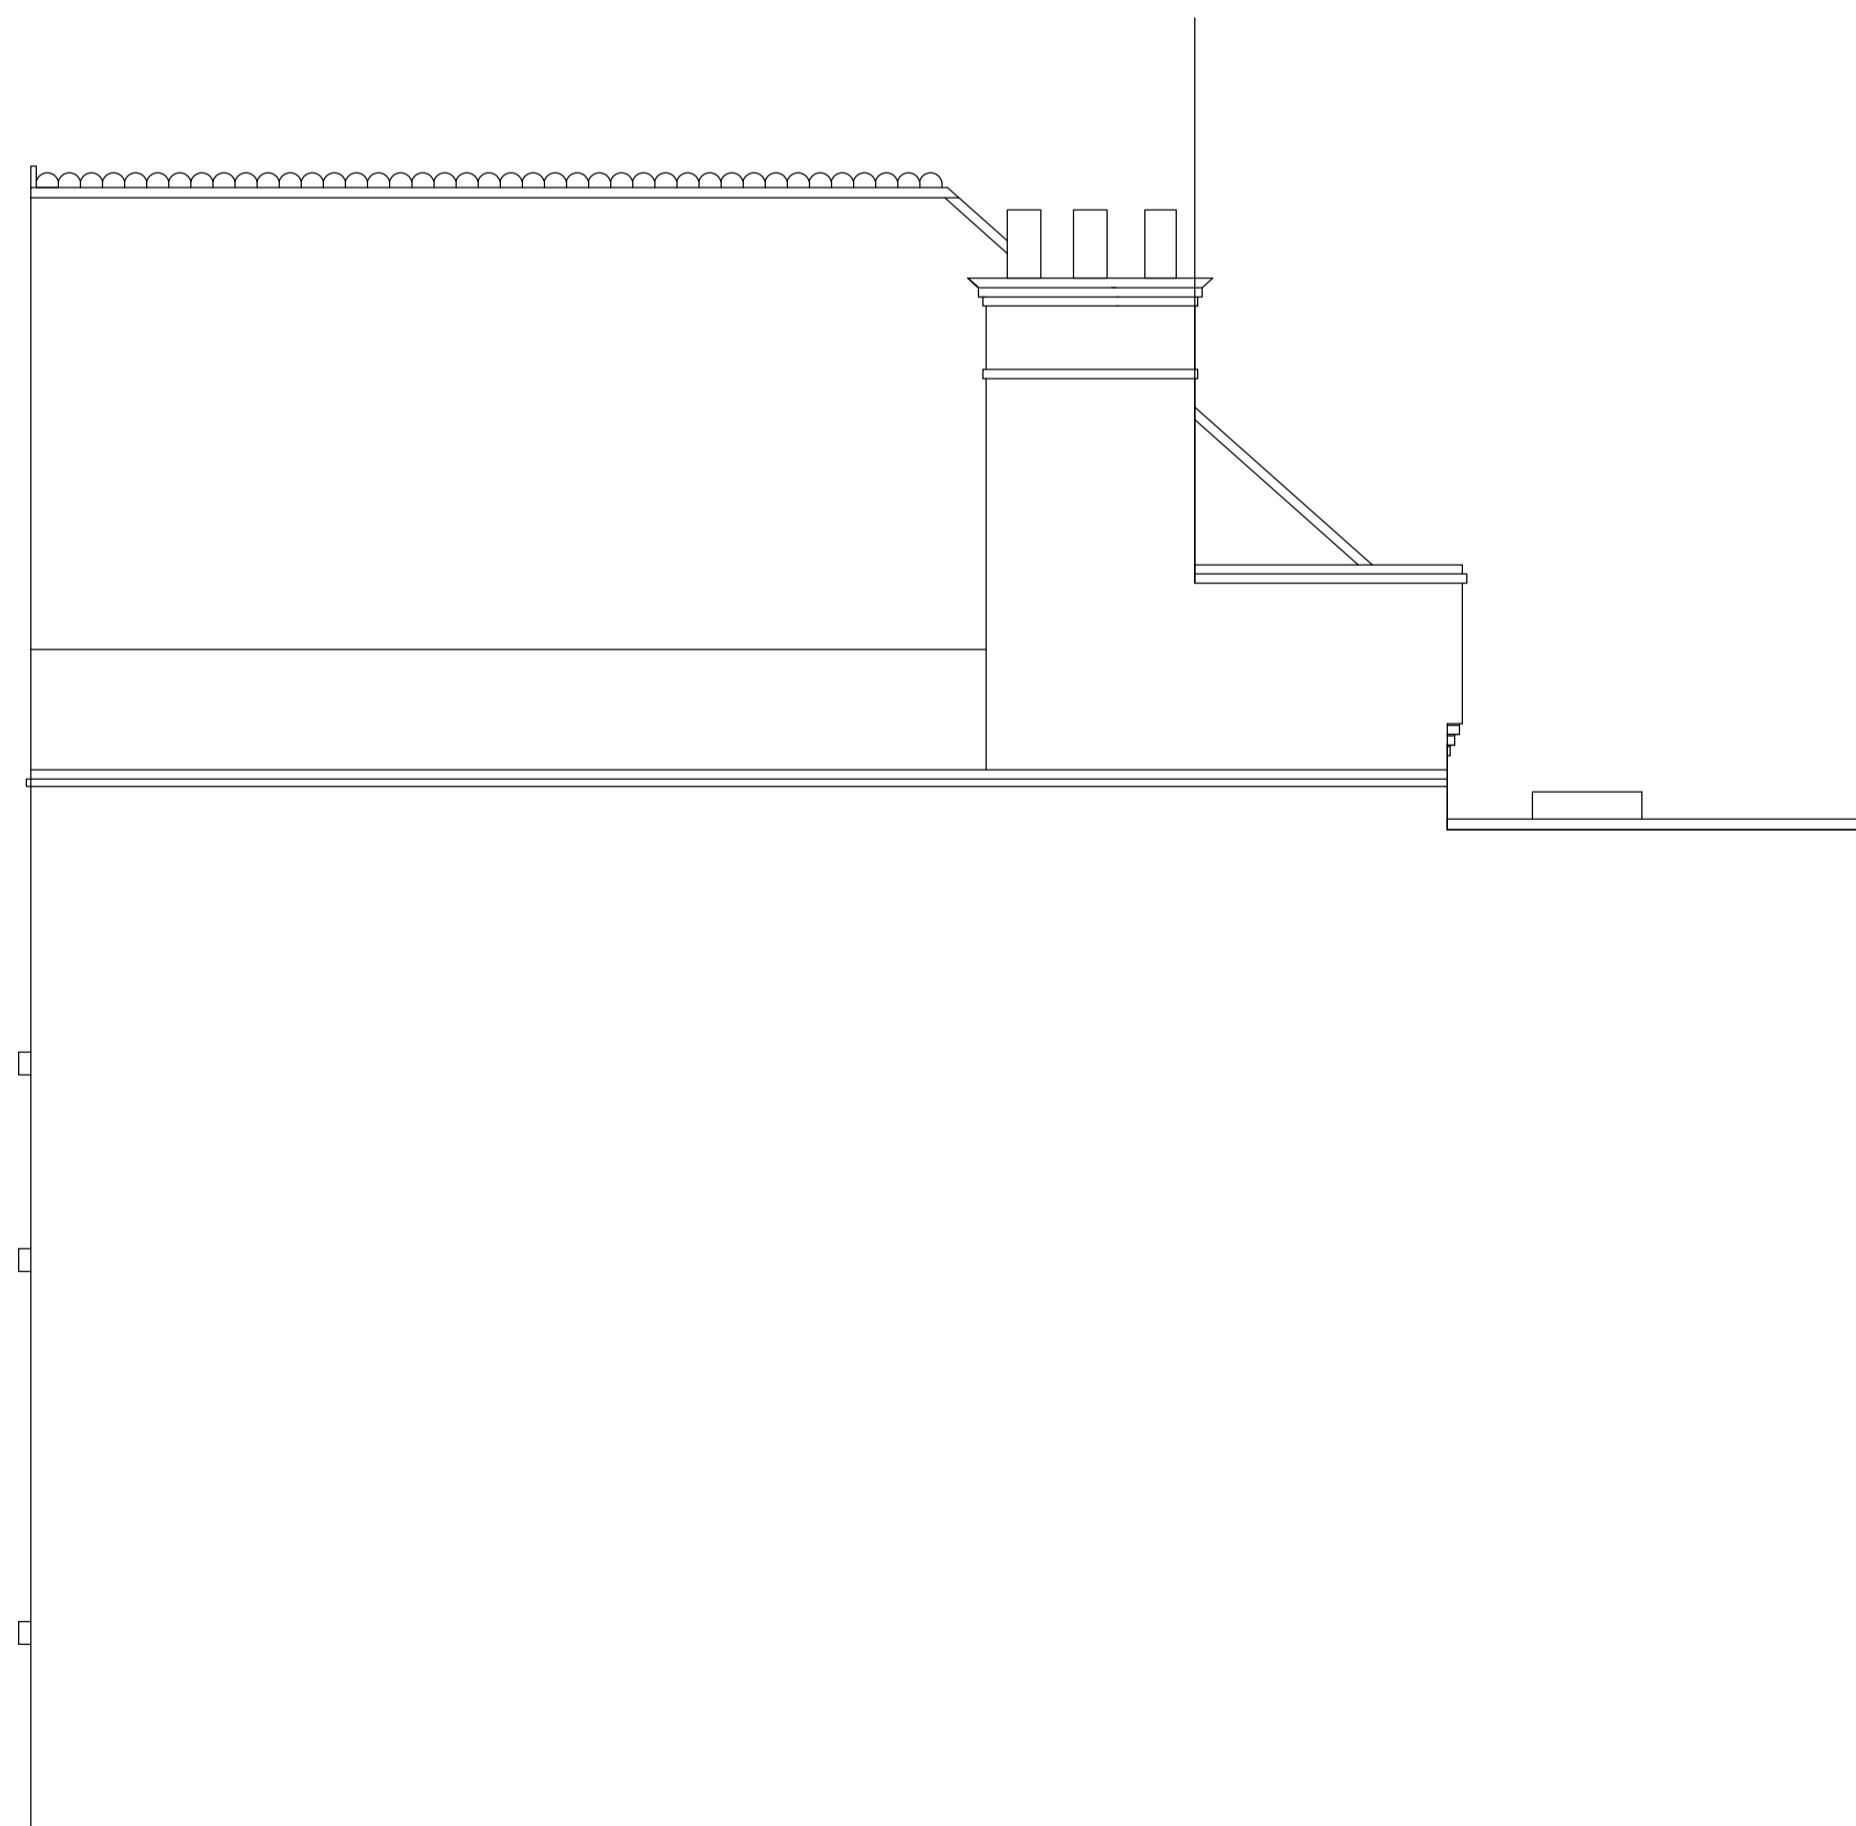

04 EXISTING
 NORTH SIDE ELEVATION
 REF. 67 SCALE : 1:50 (A1), 1:100 (A3)

 

FOR PLANNING APPROVAL

DRAPERArchitects Ltd

24 Trevithick Drive, Dartford, Kent DA1 5LN
 Tel: 01322 402225
 Email: info@draperarchitects.com
 Web: www.draperarchitects.com

Client:
 Kelvin Murray

Drawing Title:
 Existing Elevations

Job Title:
 St Lukes Hall
 120 Fortune Green RD
 NW6 1DN


Scale: 1:50@A1 Date: August 2014

Drawn: DD


Drawing Number:
 65(06)002

Printed: August 2014
 rev:-


Only Figured Dimensions to be used.
 All dimensions to be checked on site.
 All materials and workmanship to comply with
 current British Standards and Codes of Practice.
 © Copyright reserved.

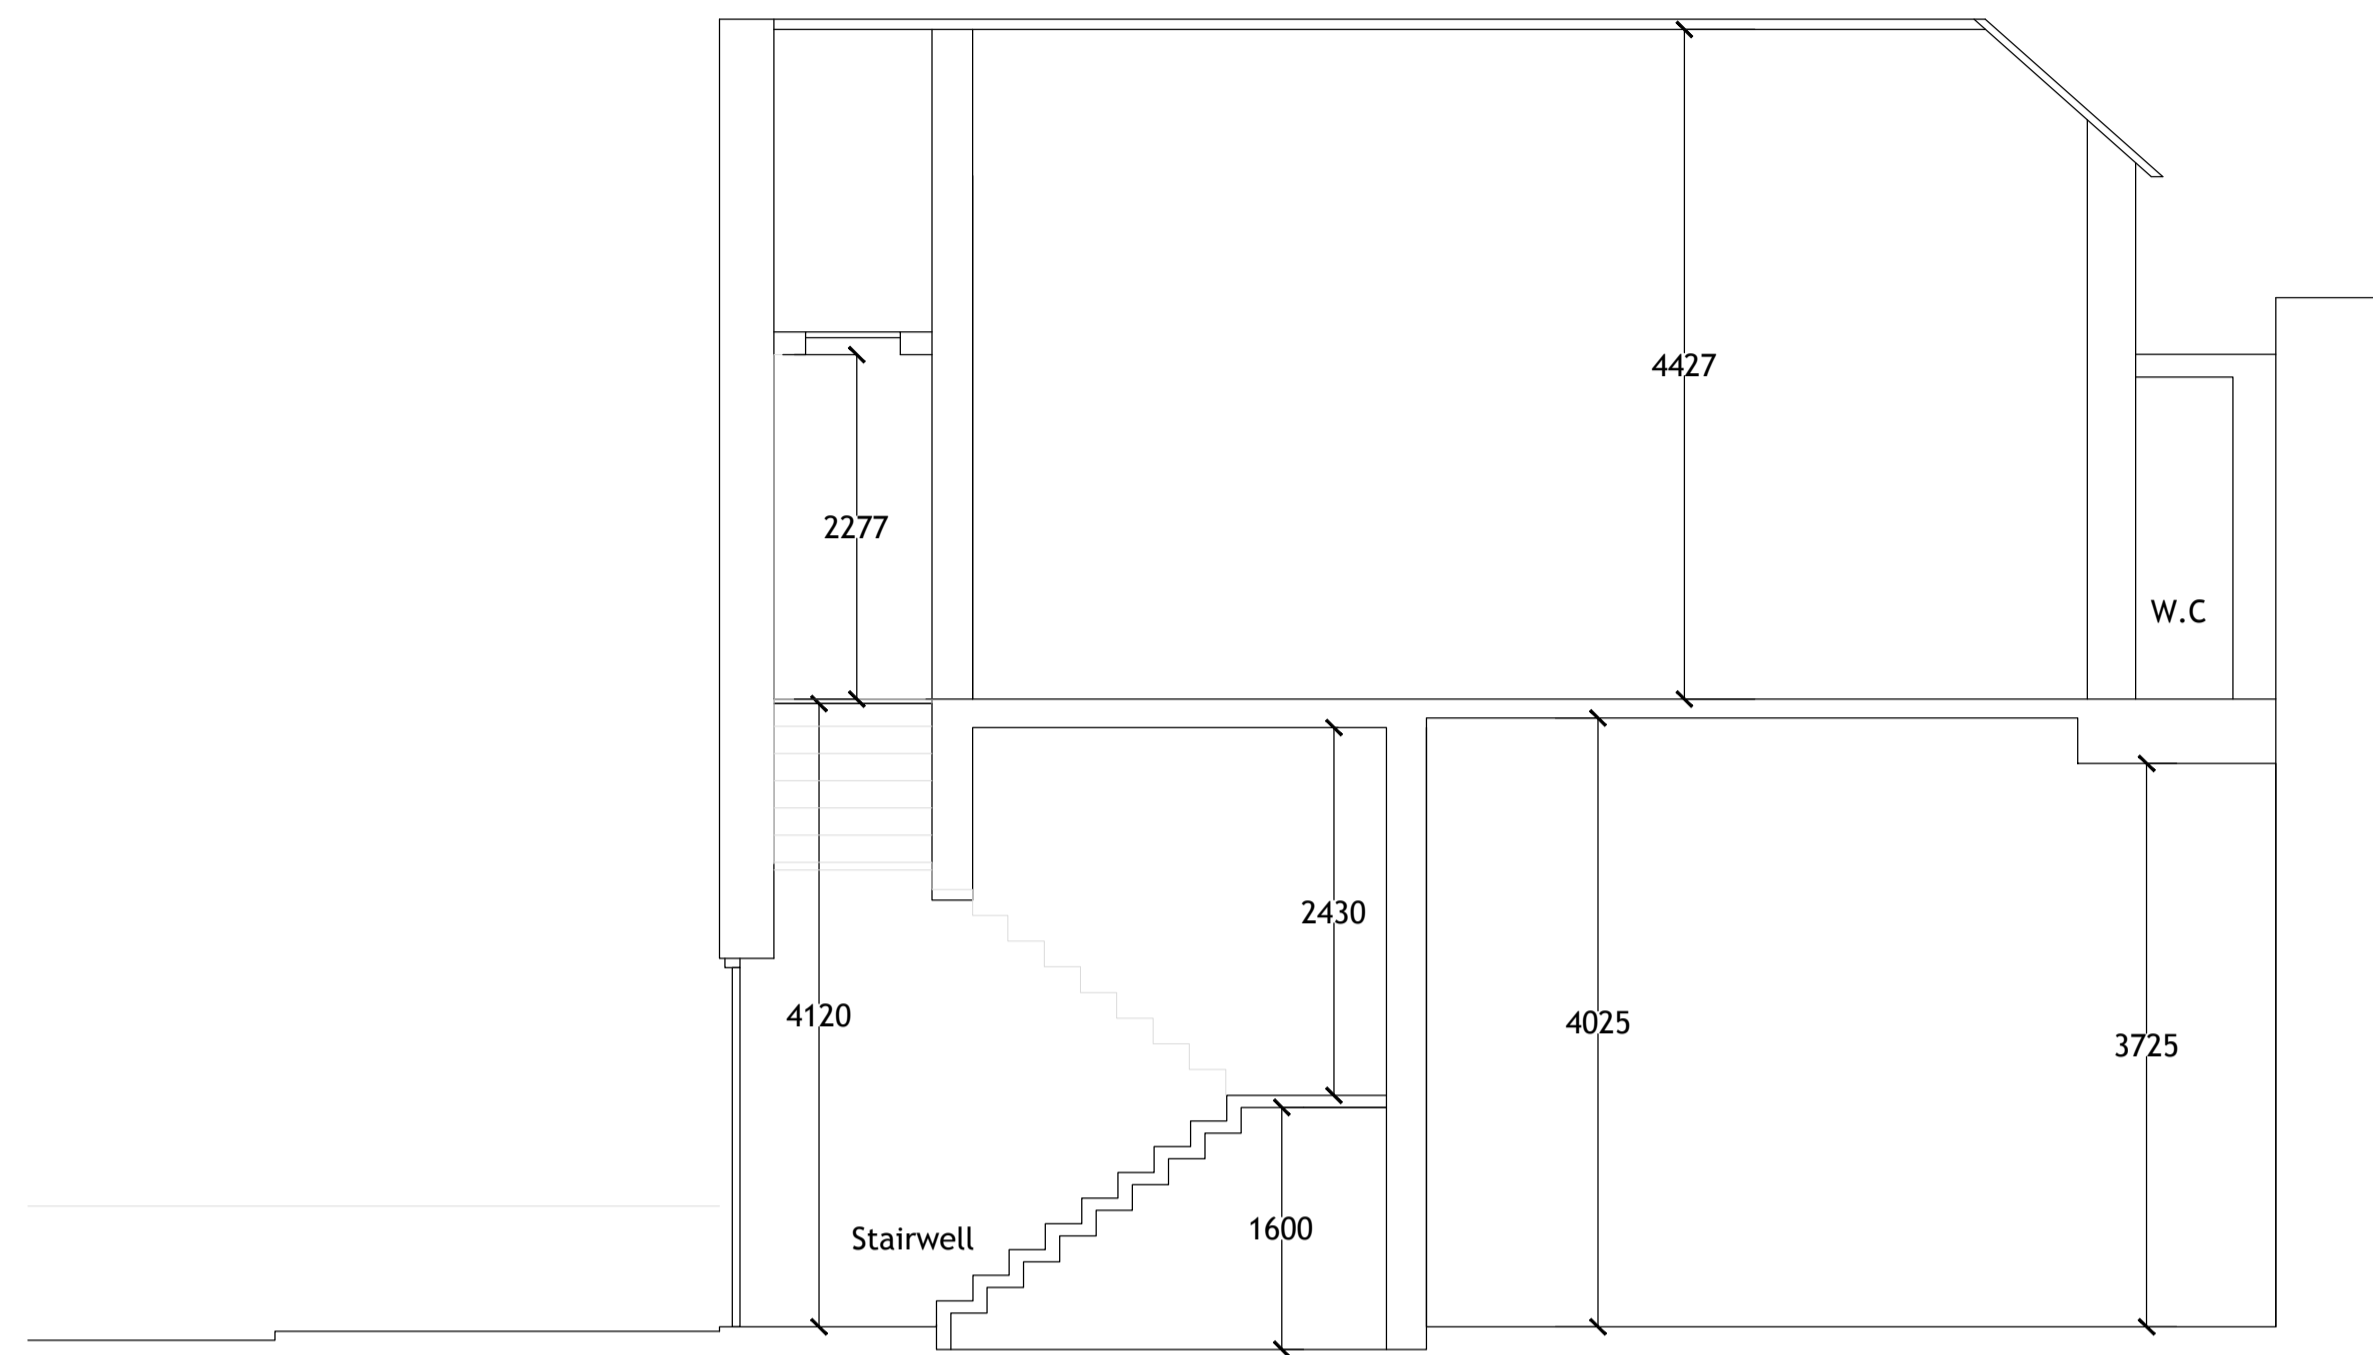

01 EXISTING SECTION A-A
 REF. 67 SCALE : 1:50 (A1), 1:100 (A3)

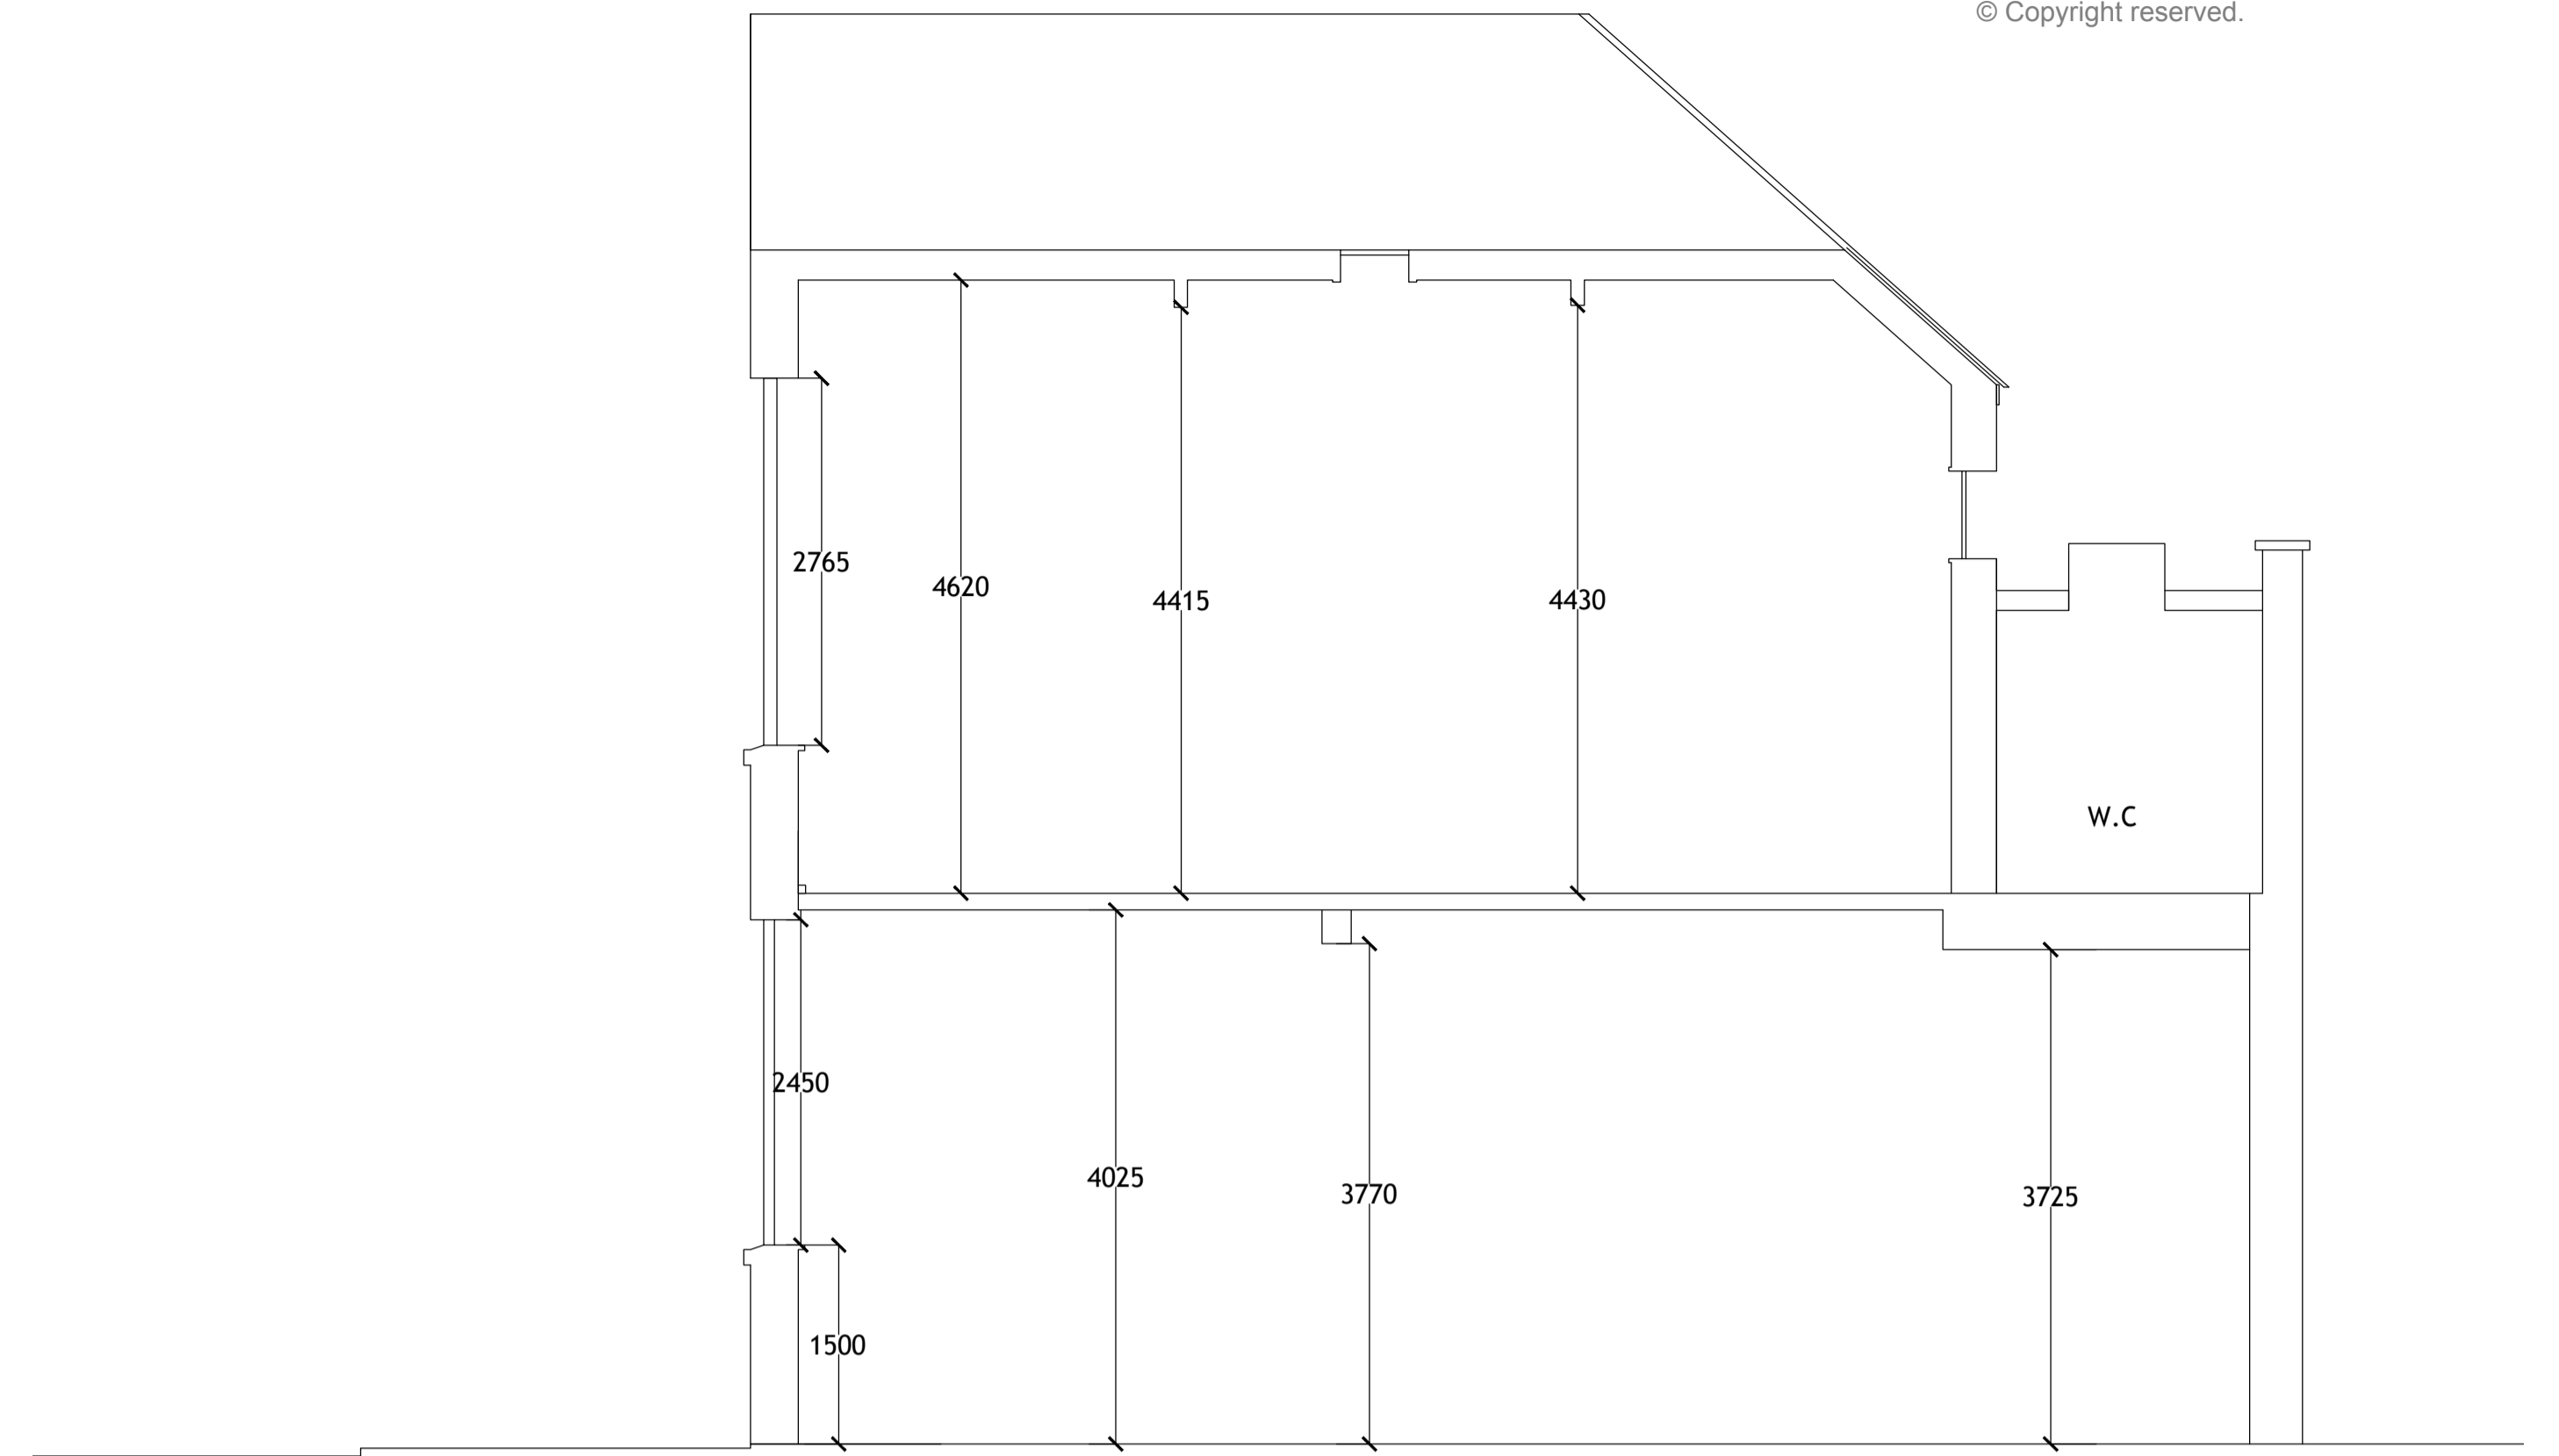

02 EXISTING SECTION B-B
 REF. 67 SCALE : 1:50 (A1), 1:100 (A3)

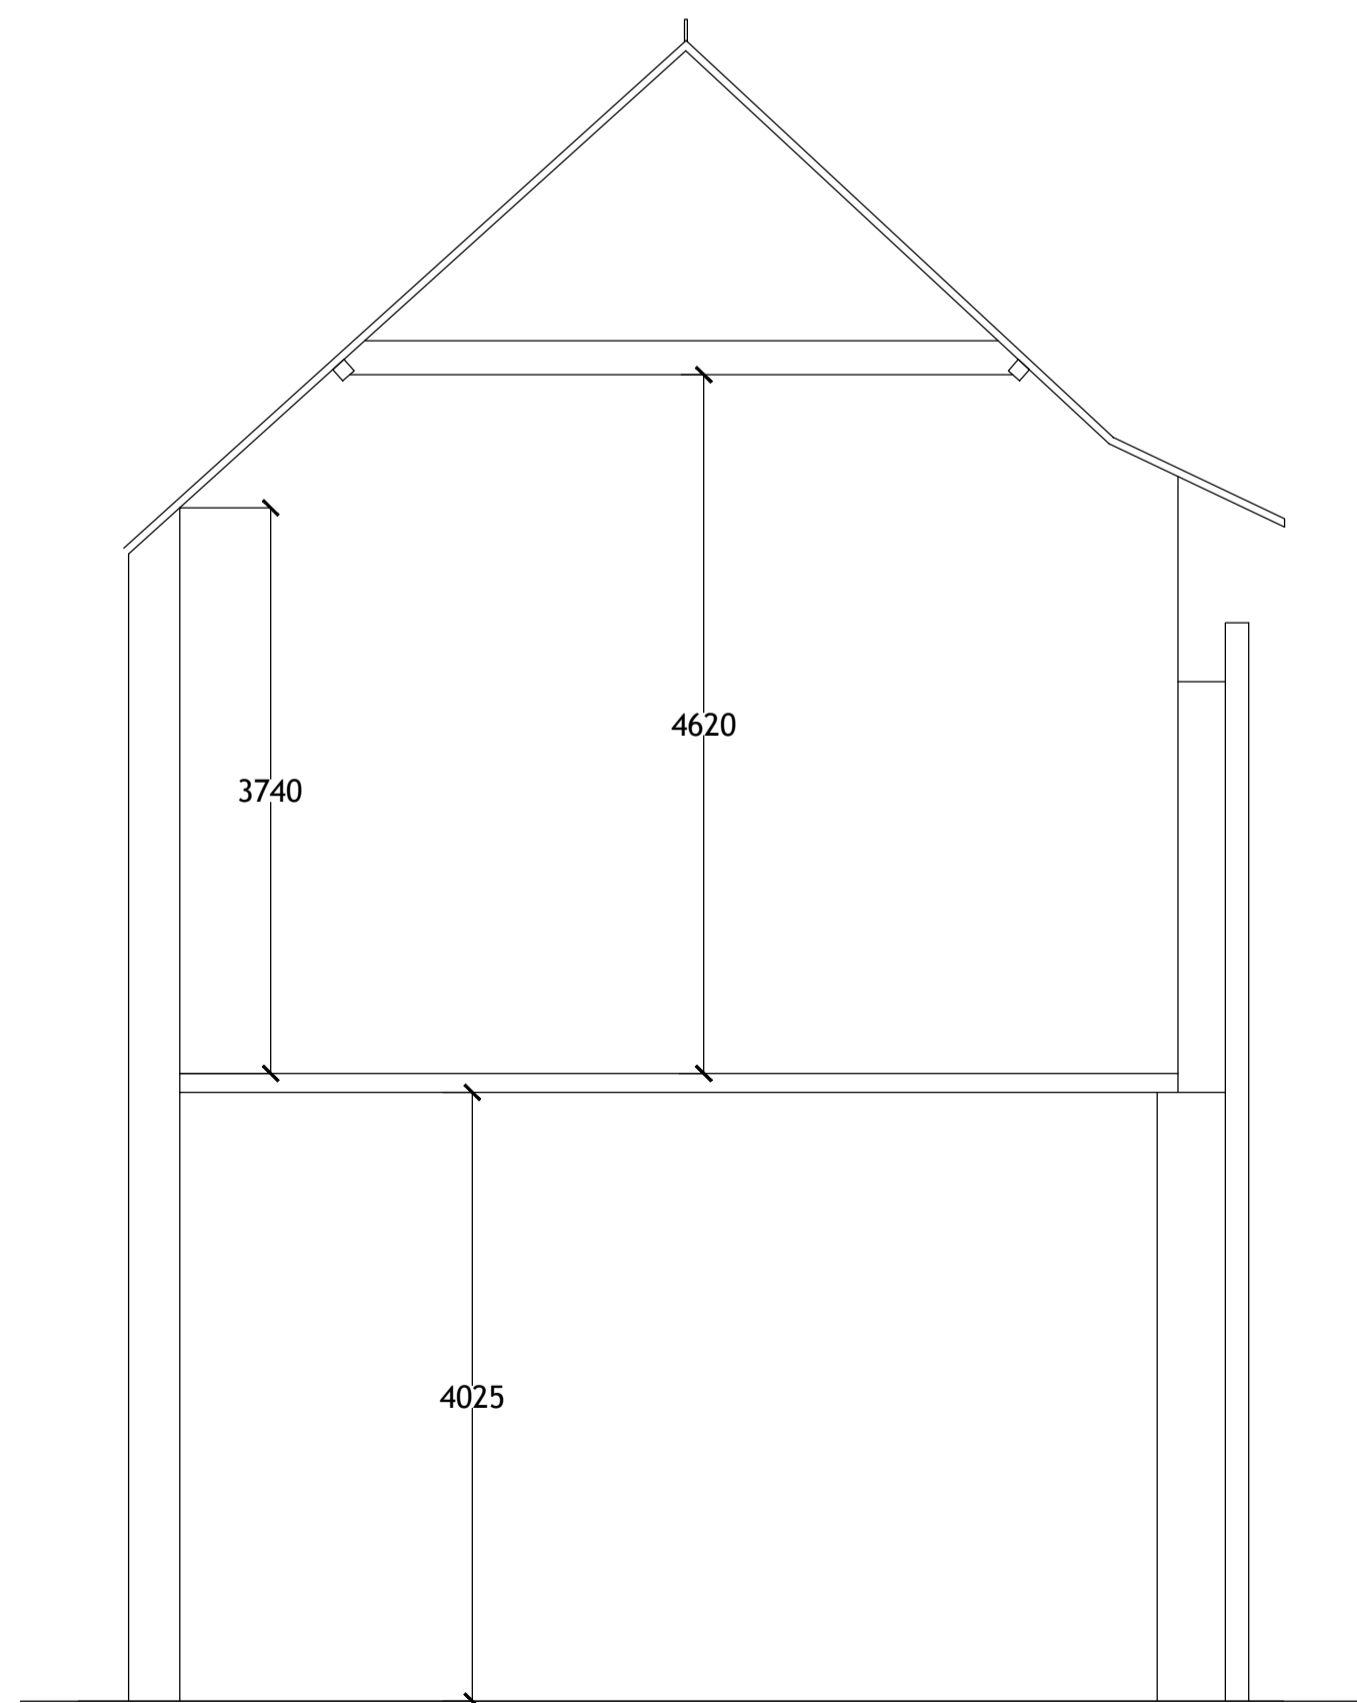

03 EXISTING SECTION C-C
 REF. 67 SCALE : 1:50 (A1), 1:100 (A3)



FOR PLANNING APPROVAL

DRAPERArchitects Ltd

24 Trevithick Drive, Dartford, Kent DA1 5LN
 Tel: 01322 402225
 Email: info@draperarchitects.com
 Web: www.draperarchitects.com

Client:
 Kelvin Murray

Drawing Title:
 Existing Sections

Job Title:
 St Lukes Hall
 120 Fortune Green RD
 NW6 1DN


Scale: 1:50@A1 Date: August 2014

Drawn: DD


Drawing Number:
 65(06)003

Printed: August 2014
 rev:-


Only Figured Dimensions to be used.
 All dimensions to be checked on site.
 All materials and workmanship to comply with
 current British Standards and Codes of Practice.
 © Copyright reserved.

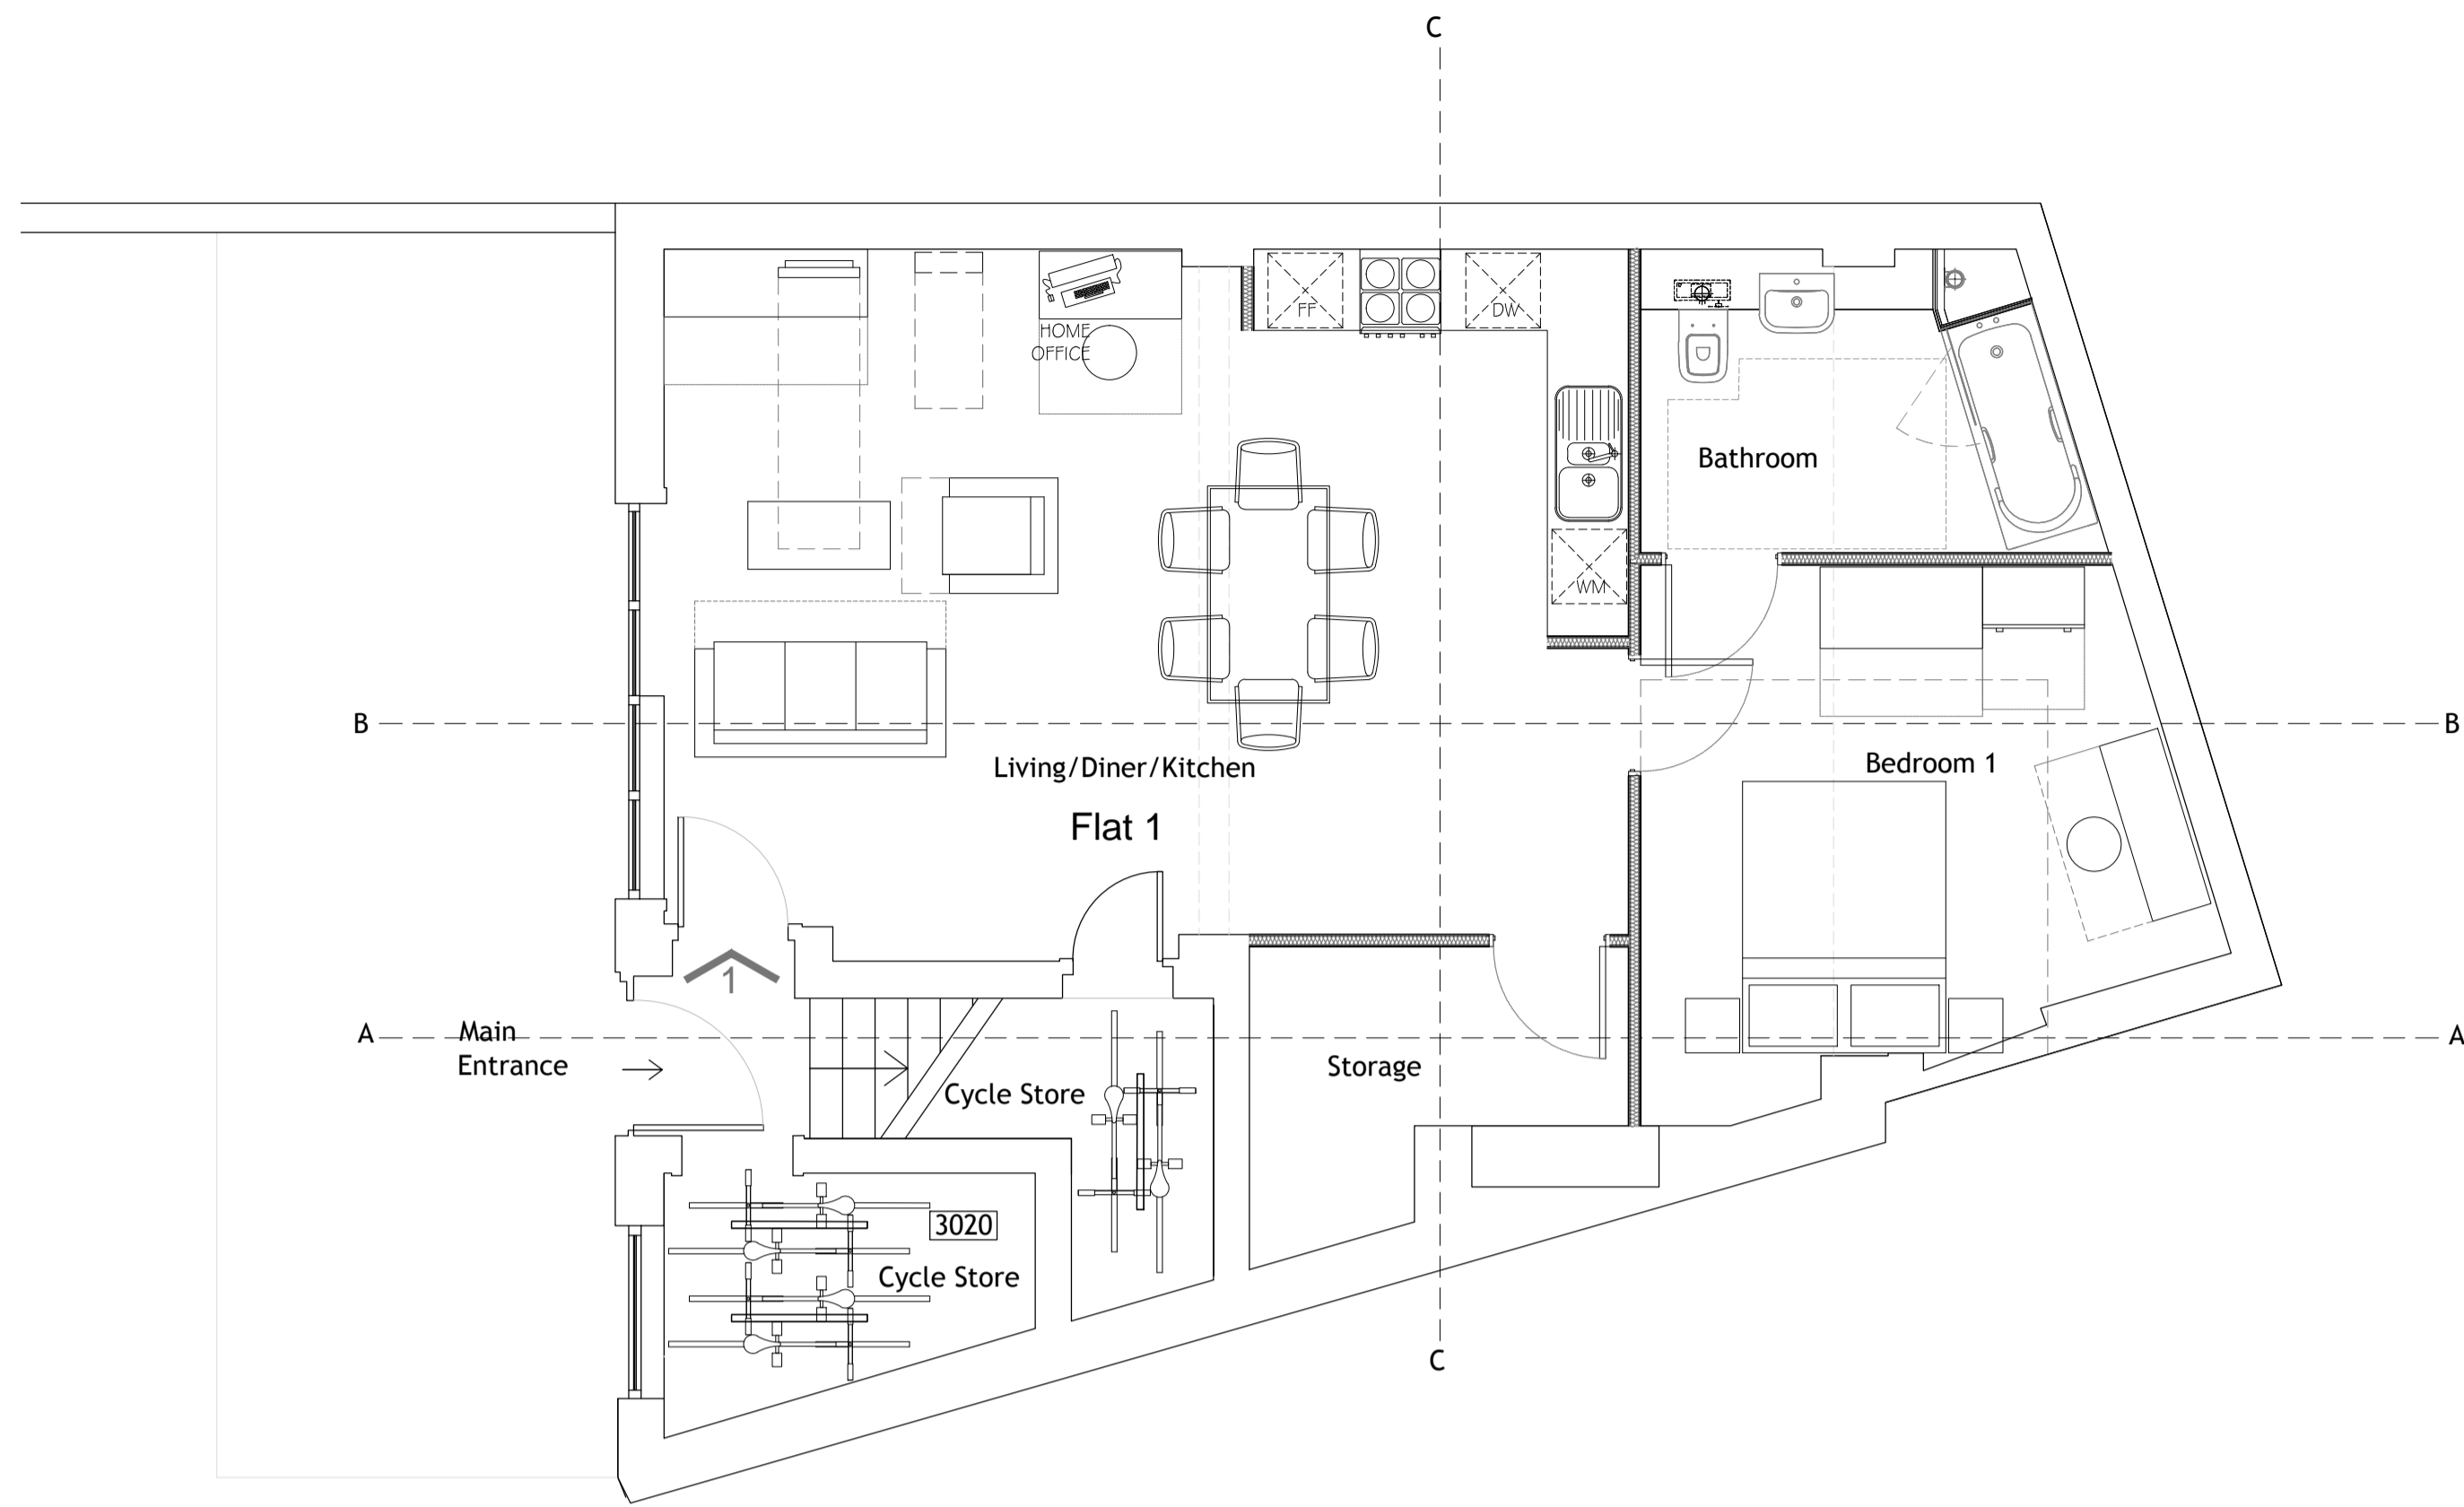

01 PROPOSED
 GROUND FLOOR PLAN
 REF. 67 SCALE : 1:50 (A1), 1:100 (A3)

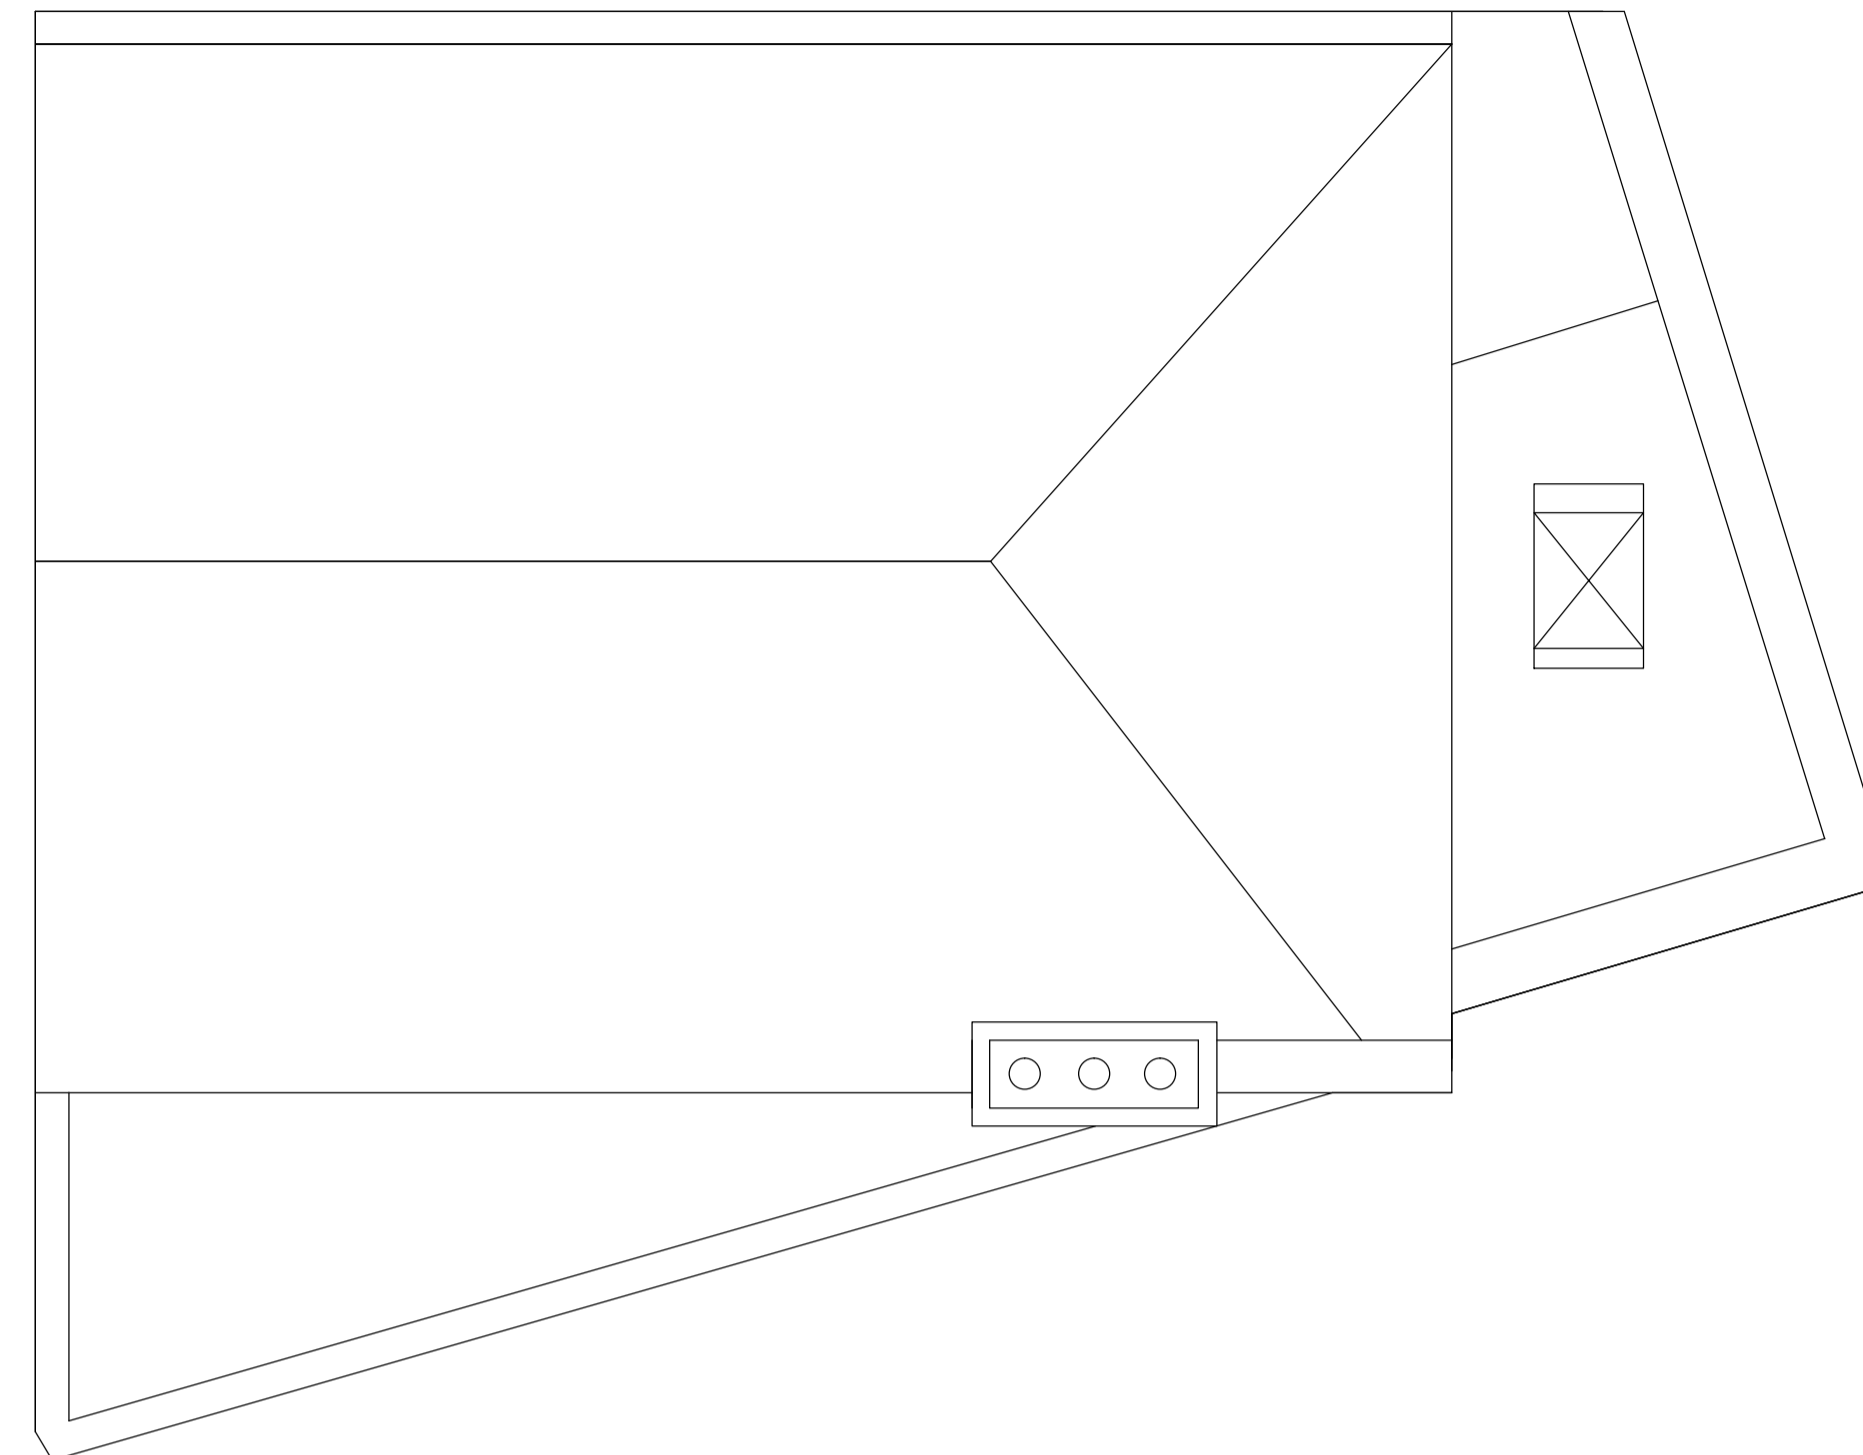

03 PROPOSED
 ROOF PLAN
 REF. 67 SCALE : 1:50 (A1), 1:100 (A3)

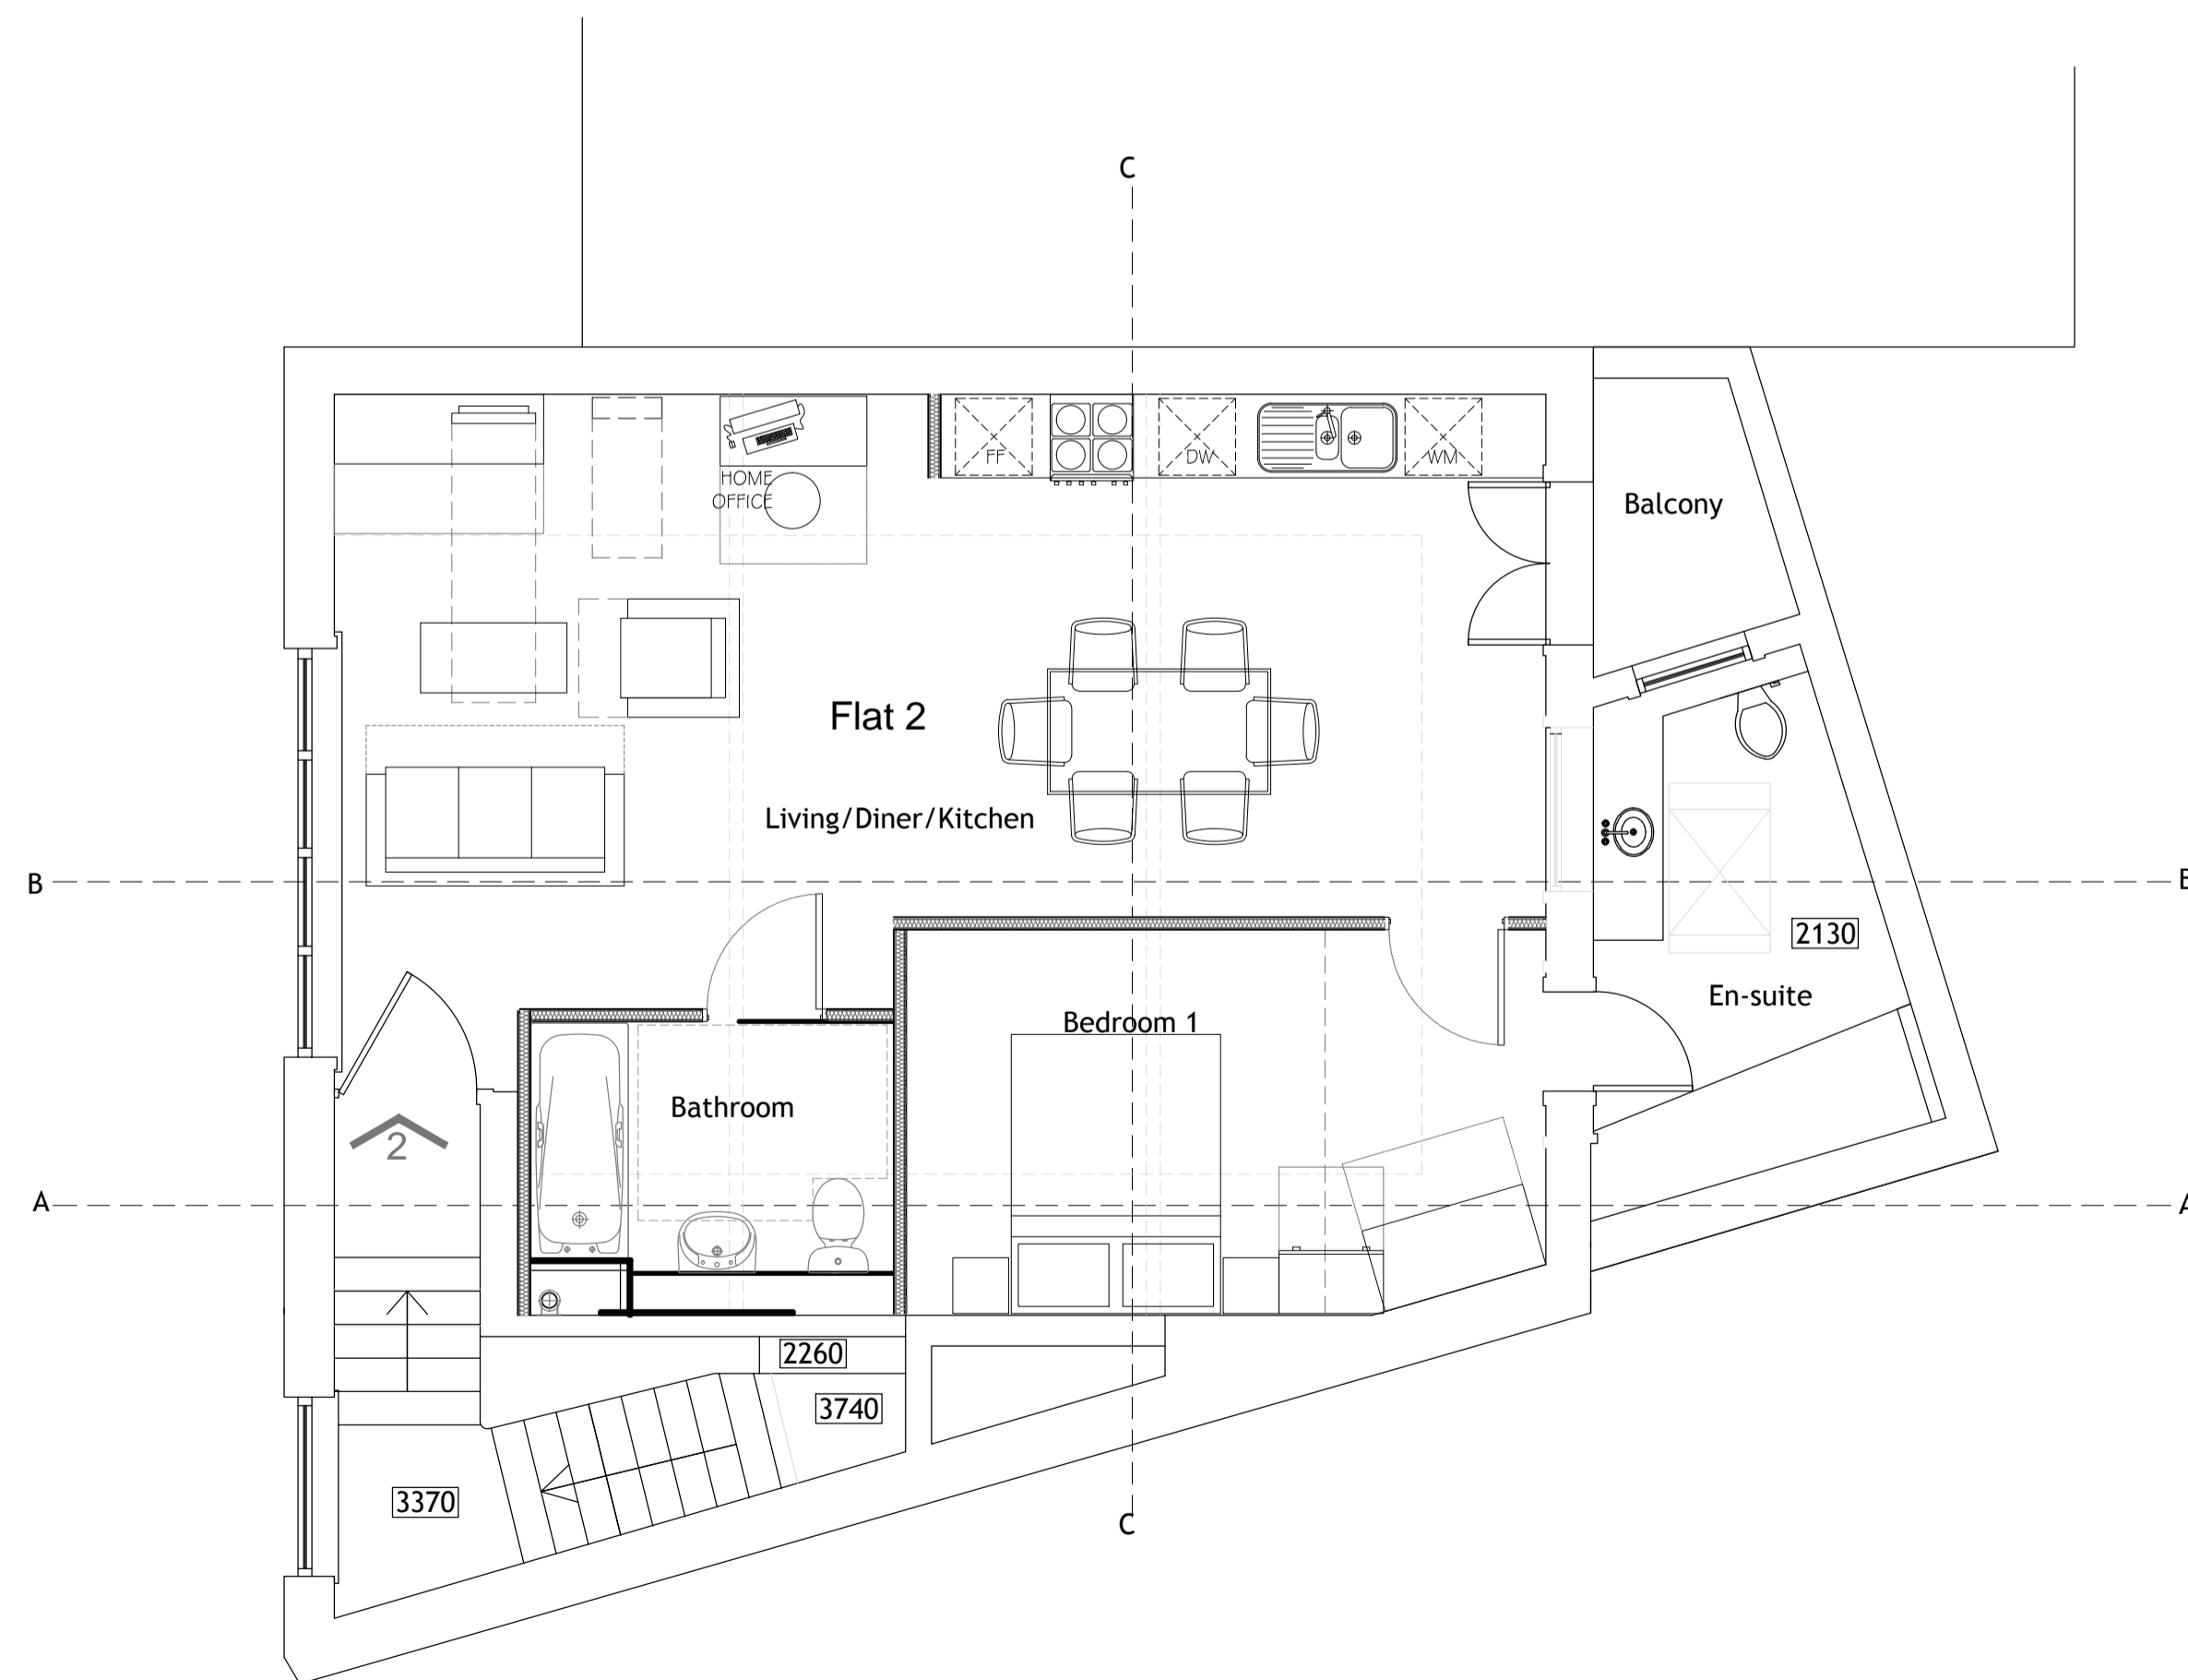

02 PROPOSED
 FIRST FLOOR PLAN
 REF. 67 SCALE : 1:50 (A1), 1:100 (A3)



FOR PLANNING APPROVAL

DRAPERArchitects Ltd

24 Trevithick Drive, Dartford, Kent DA1 5LN
 Tel: 01322 402225
 Email: info@draperarchitects.com
 Web: www.draperarchitects.com

Client:
 Kelvin Murray

Drawing Title:
 Proposed Floor Plans

Job Title:
 St Lukes Hall
 120 Fortune Green RD
 NW6 1DN

Scale: 1:50@A1 Date: August 2014

Drawn: DD

Drawing Number:
 65(07)001

Printed: August 2014
 rev:-


Only Figured Dimensions to be used.
 All dimensions to be checked on site.
 All materials and workmanship to comply with
 current British Standards and Codes of Practice.
 © Copyright reserved.




01 PROPOSED
 FRONT ELEVATION
 REF. 67 SCALE : 1:50 (A1), 1:100 (A3)



02 PROPOSED
 REAR ELEVATION
 REF. 67 SCALE : 1:50 (A1), 1:100 (A3)

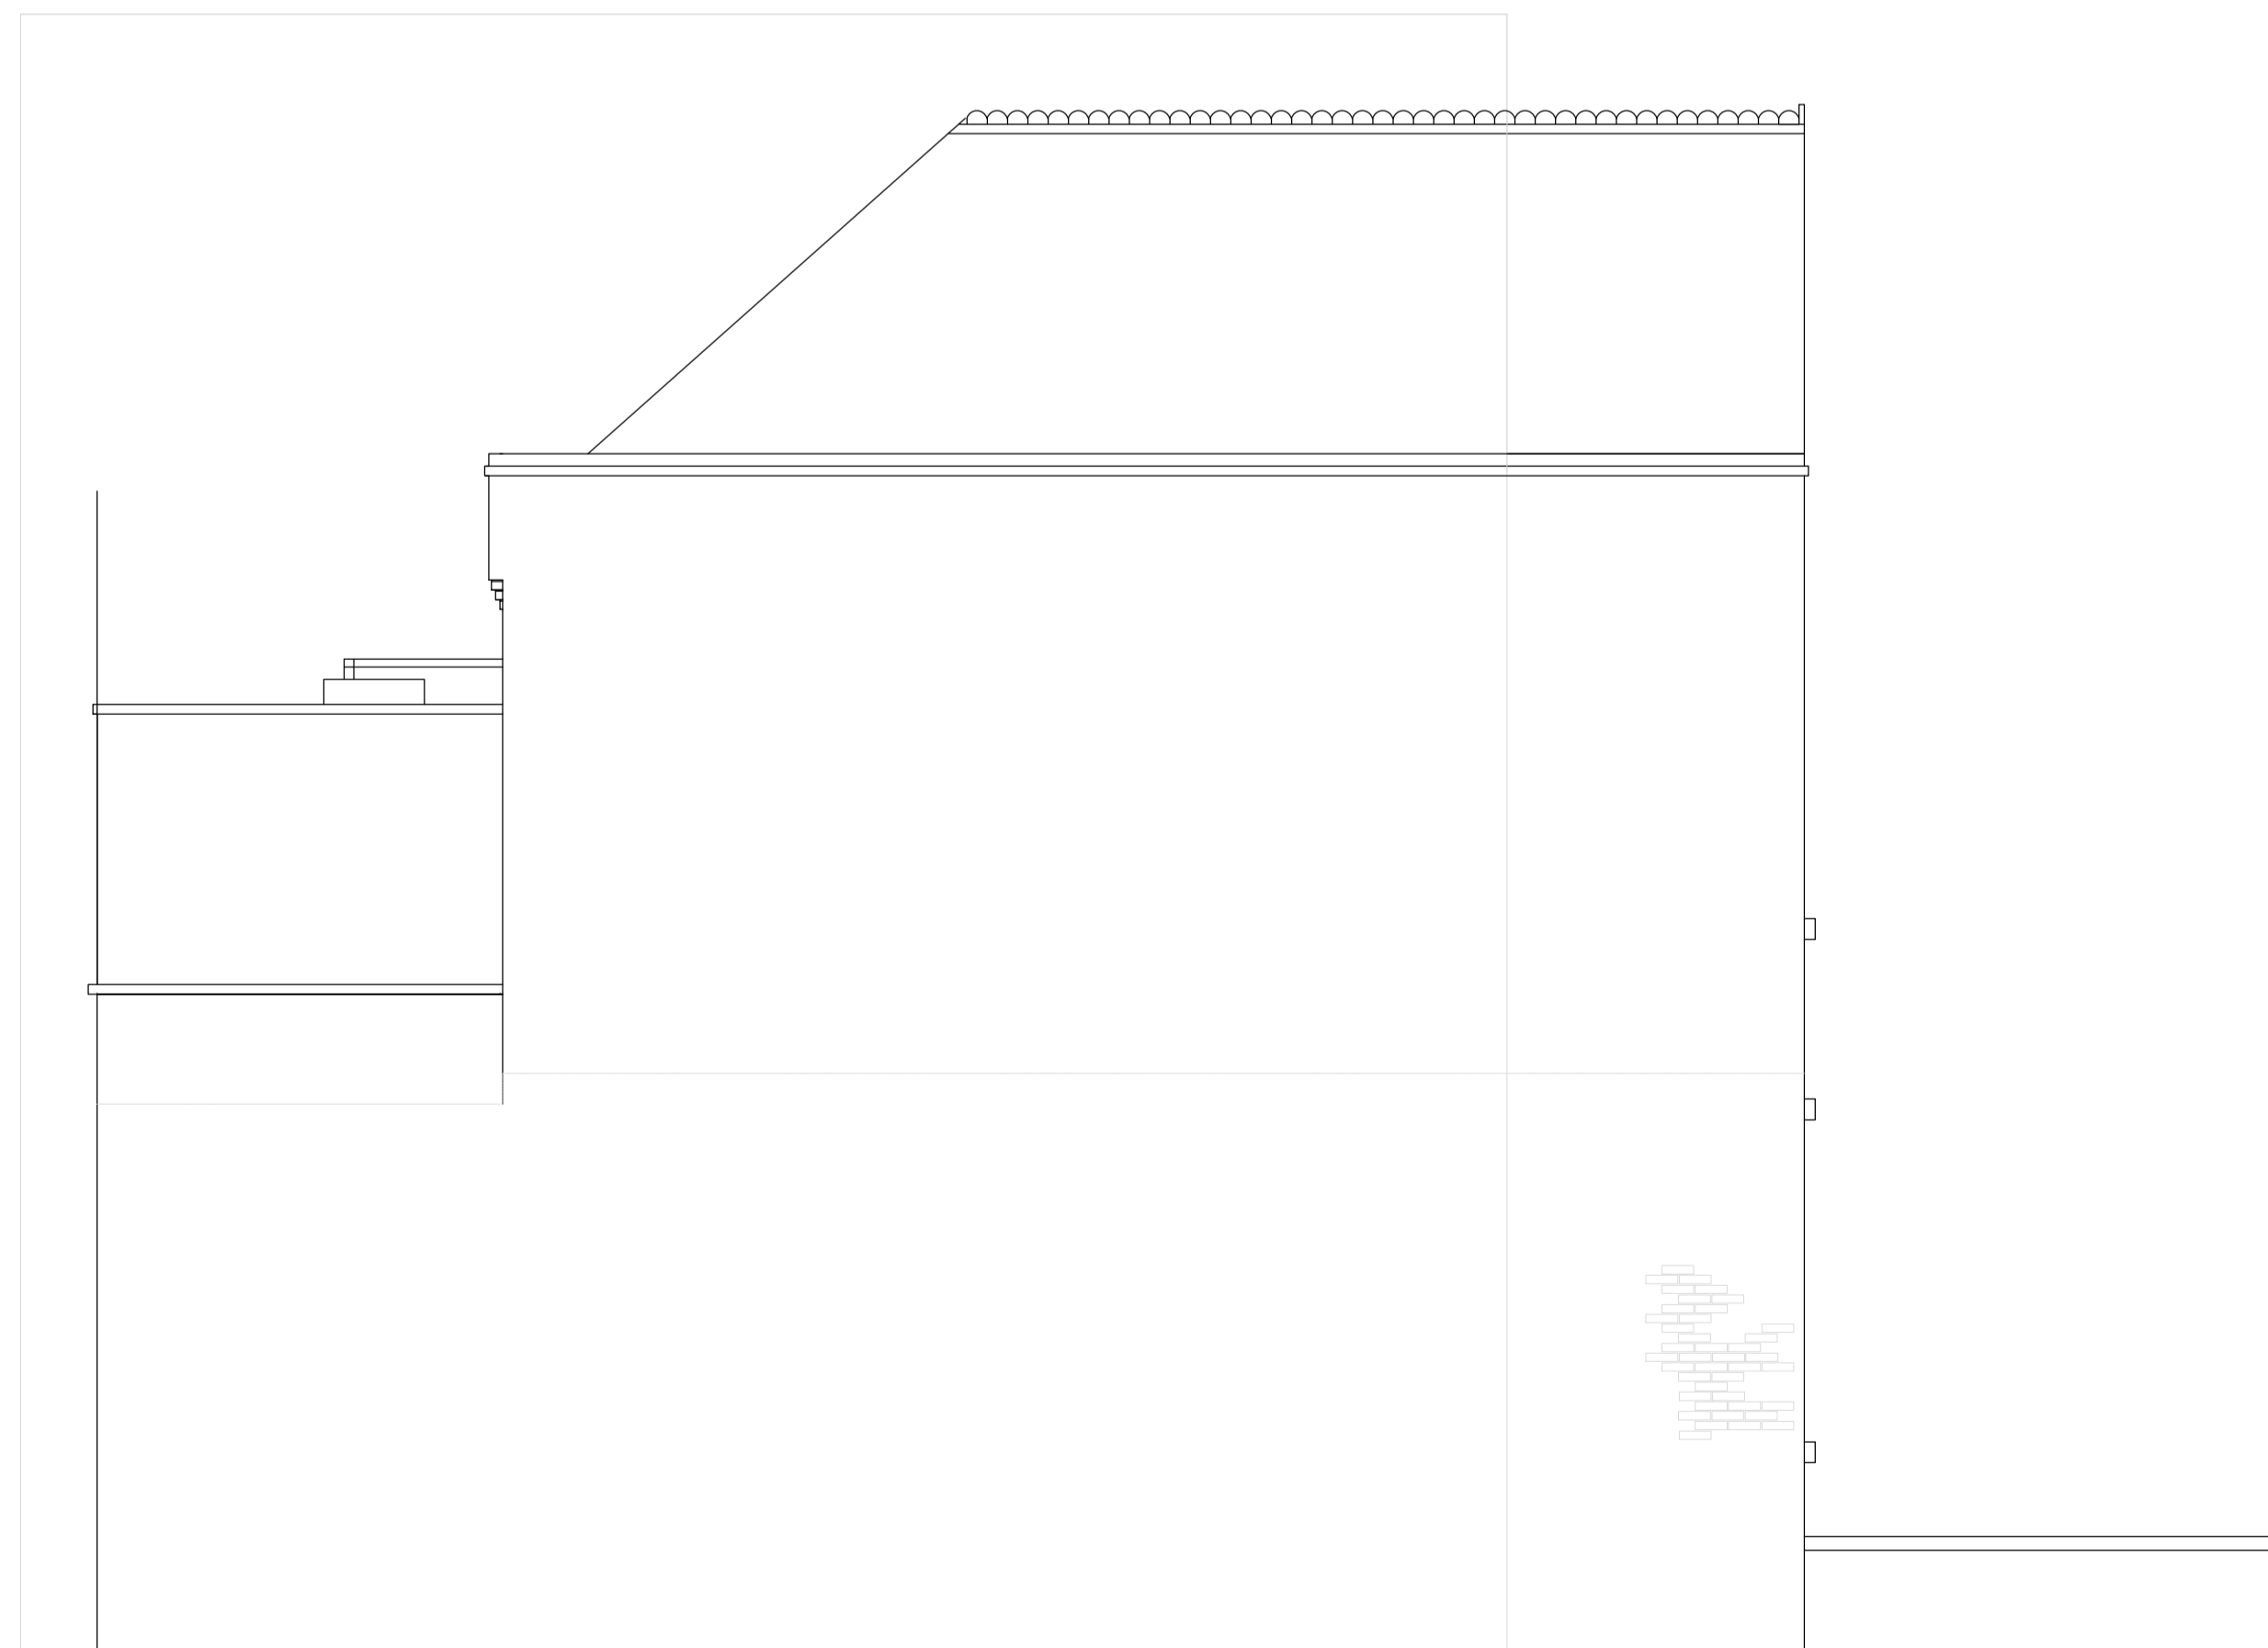

03 PROPOSED
 SOUTH SIDE ELEVATION
 REF. 67 SCALE : 1:50 (A1), 1:100 (A3)

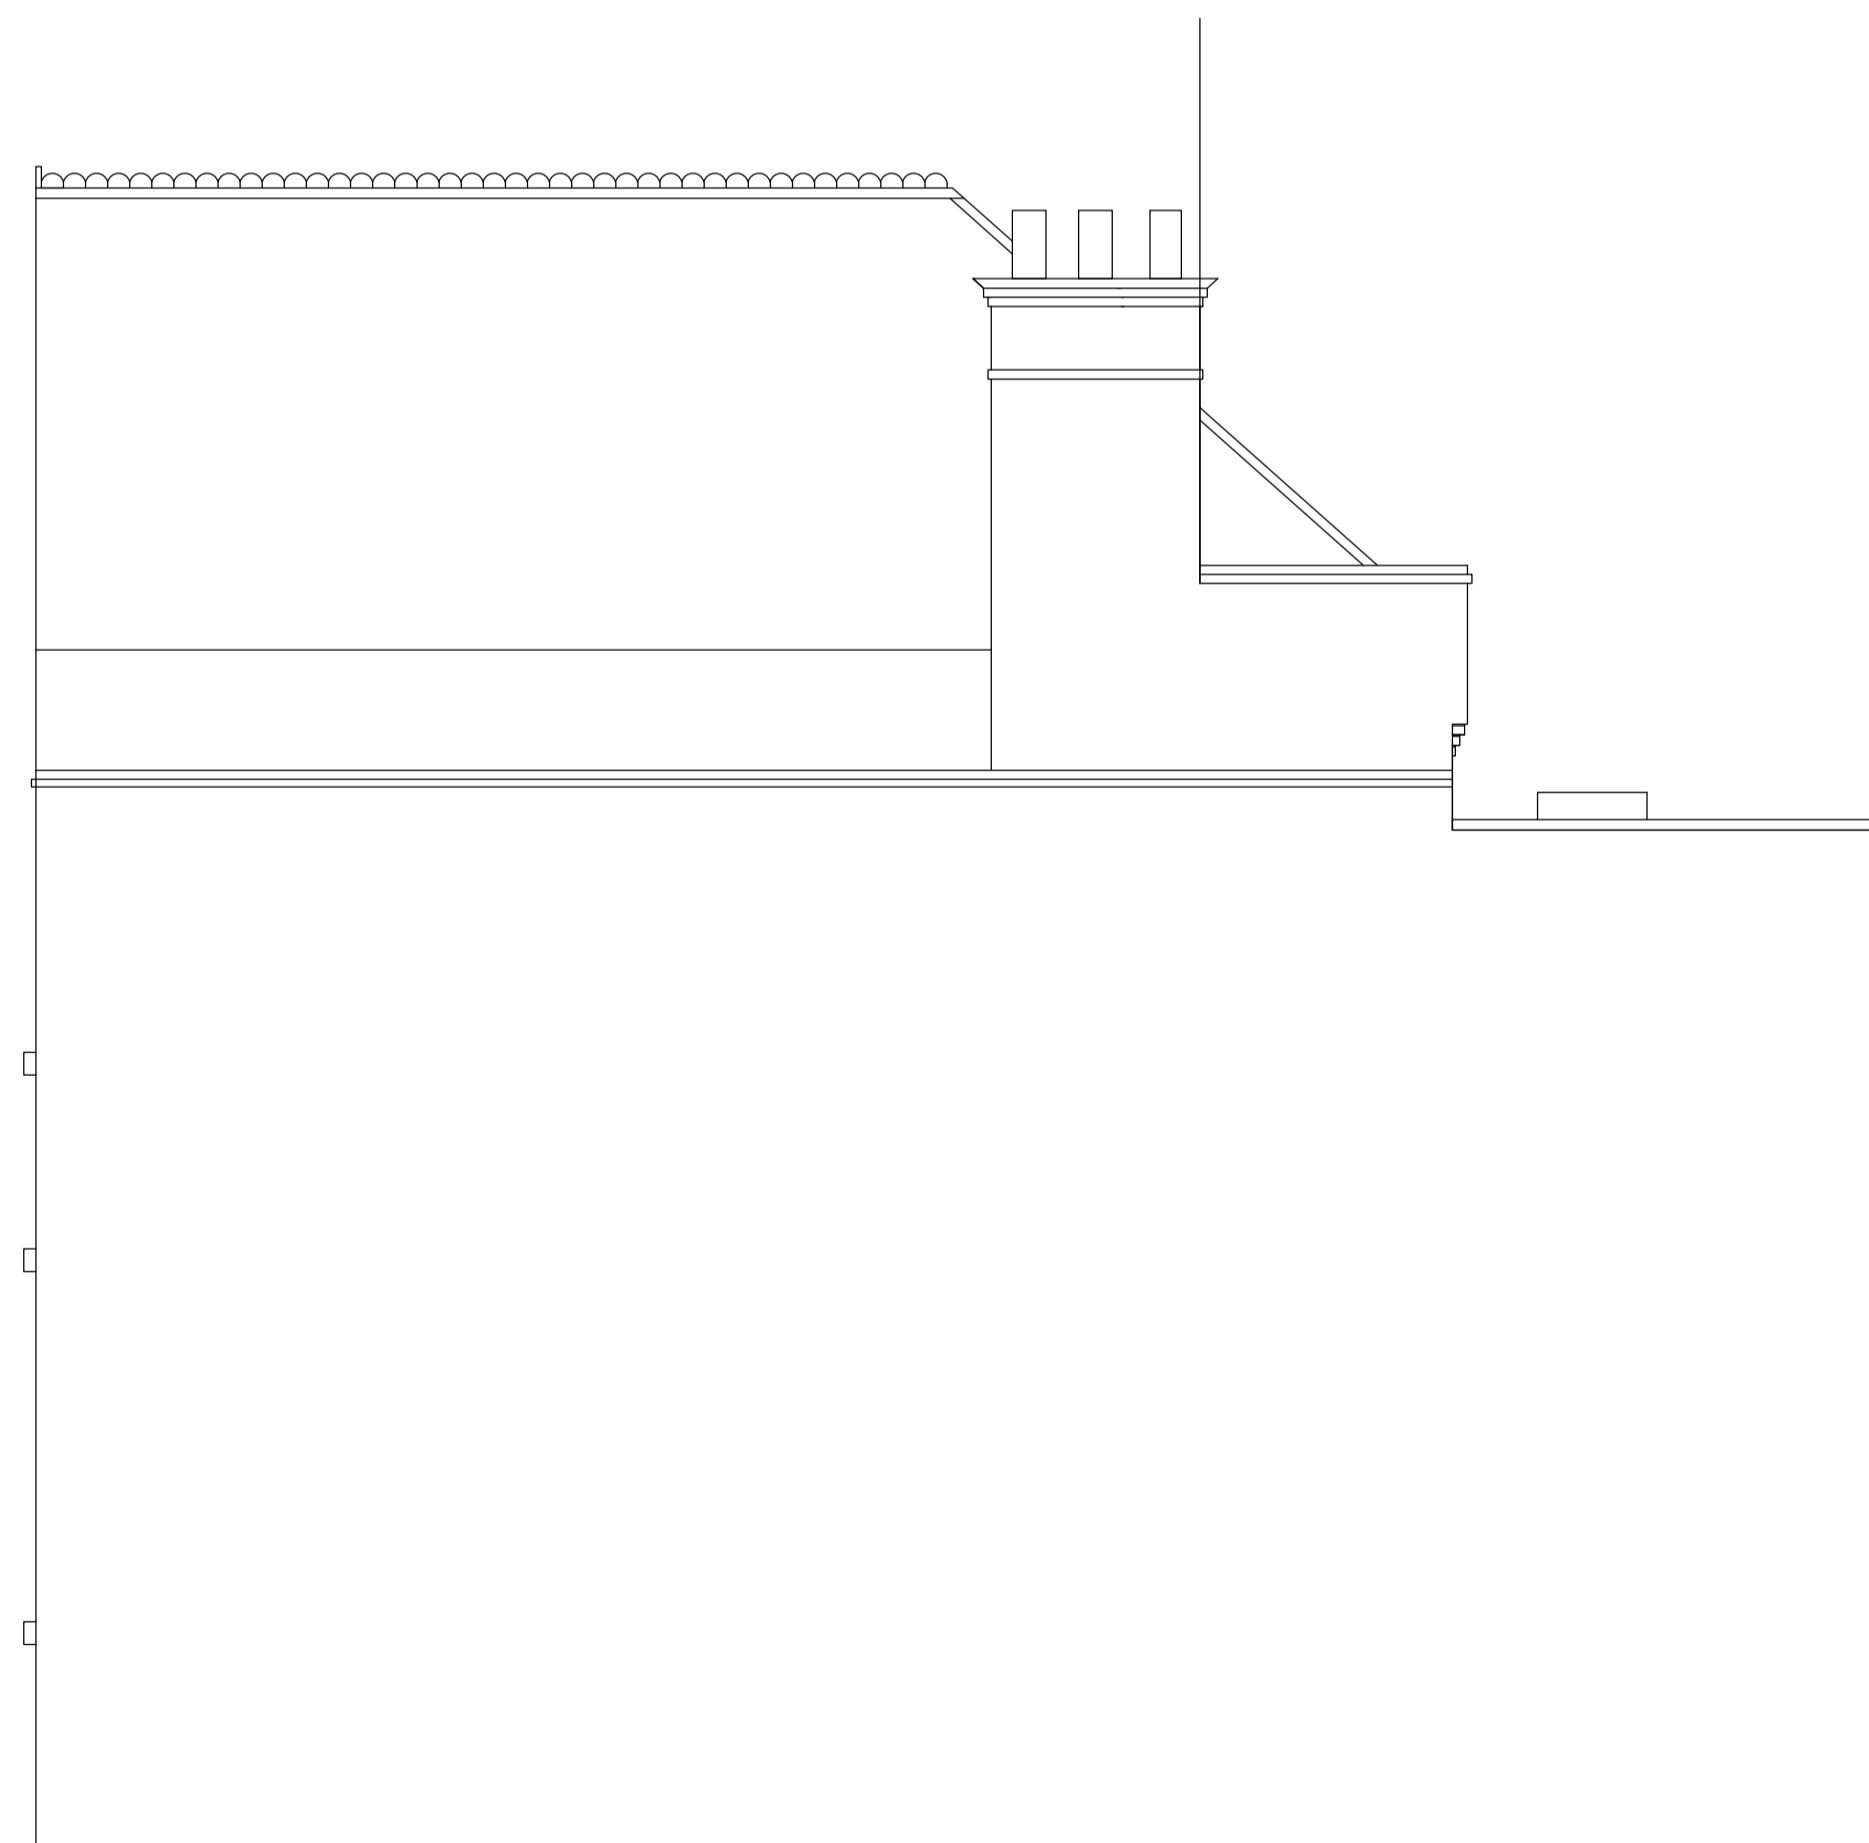

04 PROPOSED
 NORTH SIDE ELEVATION
 REF. 67 SCALE : 1:50 (A1), 1:100 (A3)



FOR PLANNING APPROVAL

DRAPERArchitects Ltd

24 Trevithick Drive, Dartford, Kent DA1 5LN
 Tel: 01322 402225
 Email: info@draperarchitects.com
 Web: www.draperarchitects.com

Client:
 Kelvin Murray

Drawing Title:
 Proposed Elevations

Job Title:
 St Lukes Hall
 120 Fortune Green RD
 NW6 1DN


Scale: 1:50@A1 Date: August 2014

Drawn: DD


Drawing Number:
 65(07)002

Printed: August 2014
 rev:-


Only Figured Dimensions to be used.
 All dimensions to be checked on site.
 All materials and workmanship to comply with
 current British Standards and Codes of Practice.
 © Copyright reserved.

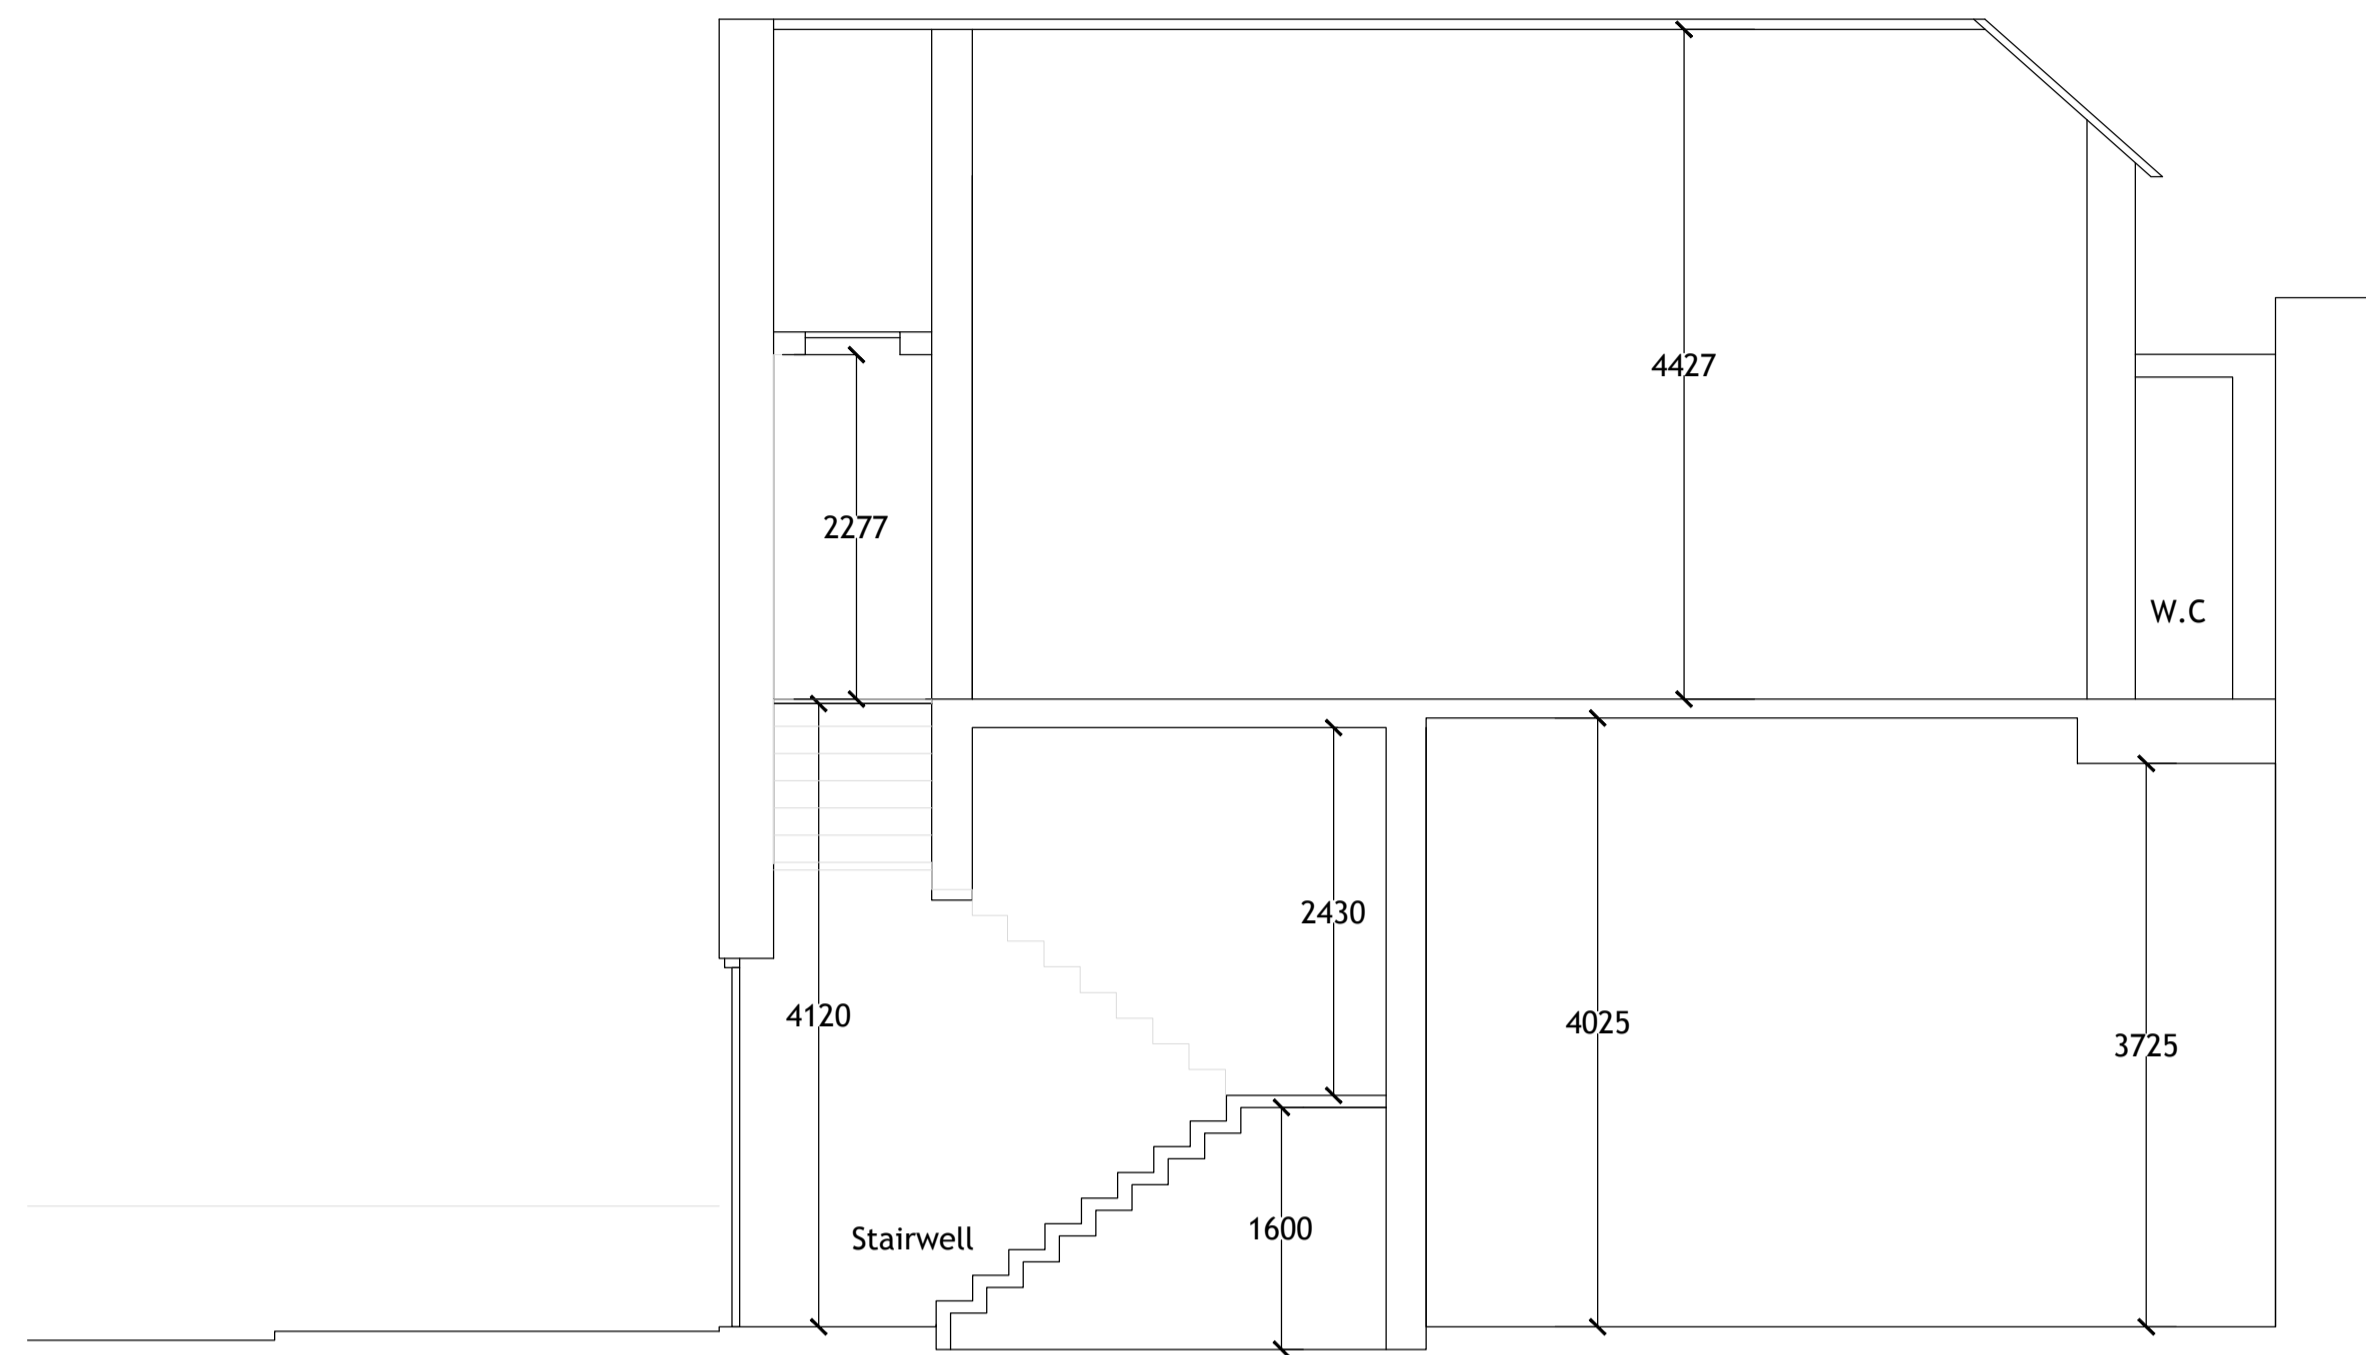


01 PROPOSED SECTION A-A
 REF. 67 SCALE : 1:50 (A1), 1:100 (A3)

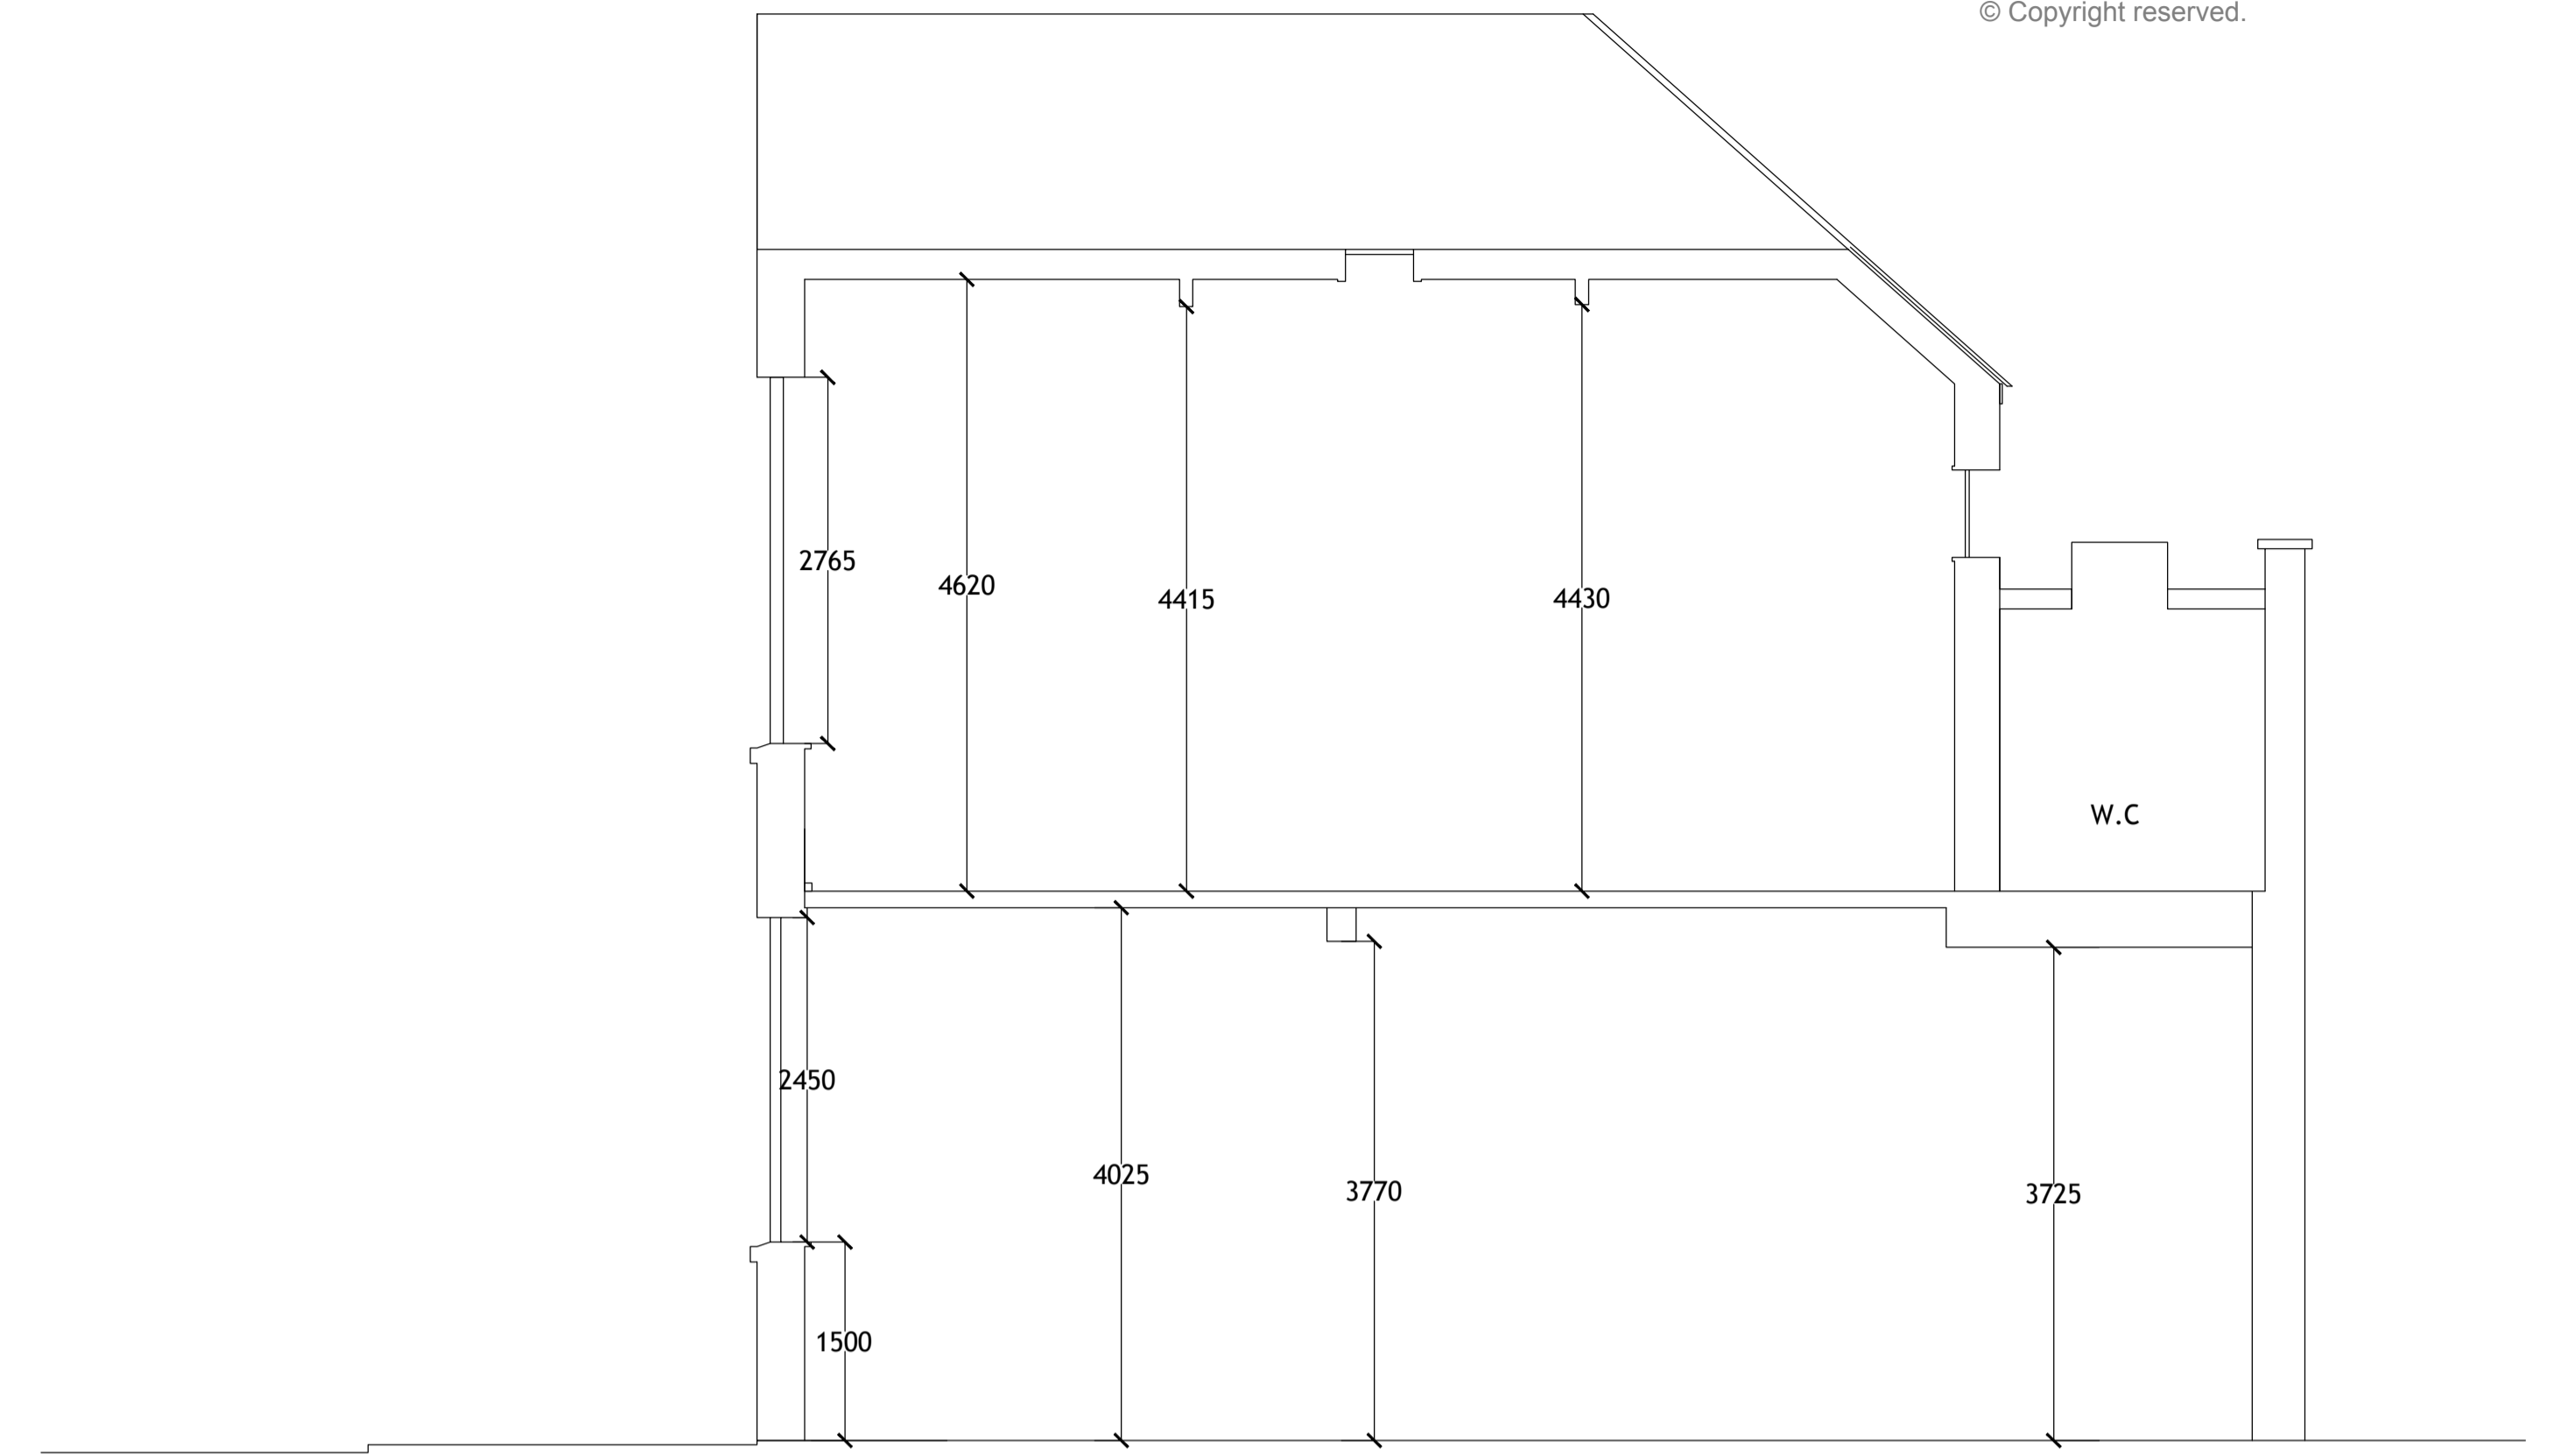

02 PROPOSED SECTION B-B
 REF. 67 SCALE : 1:50 (A1), 1:100 (A3)

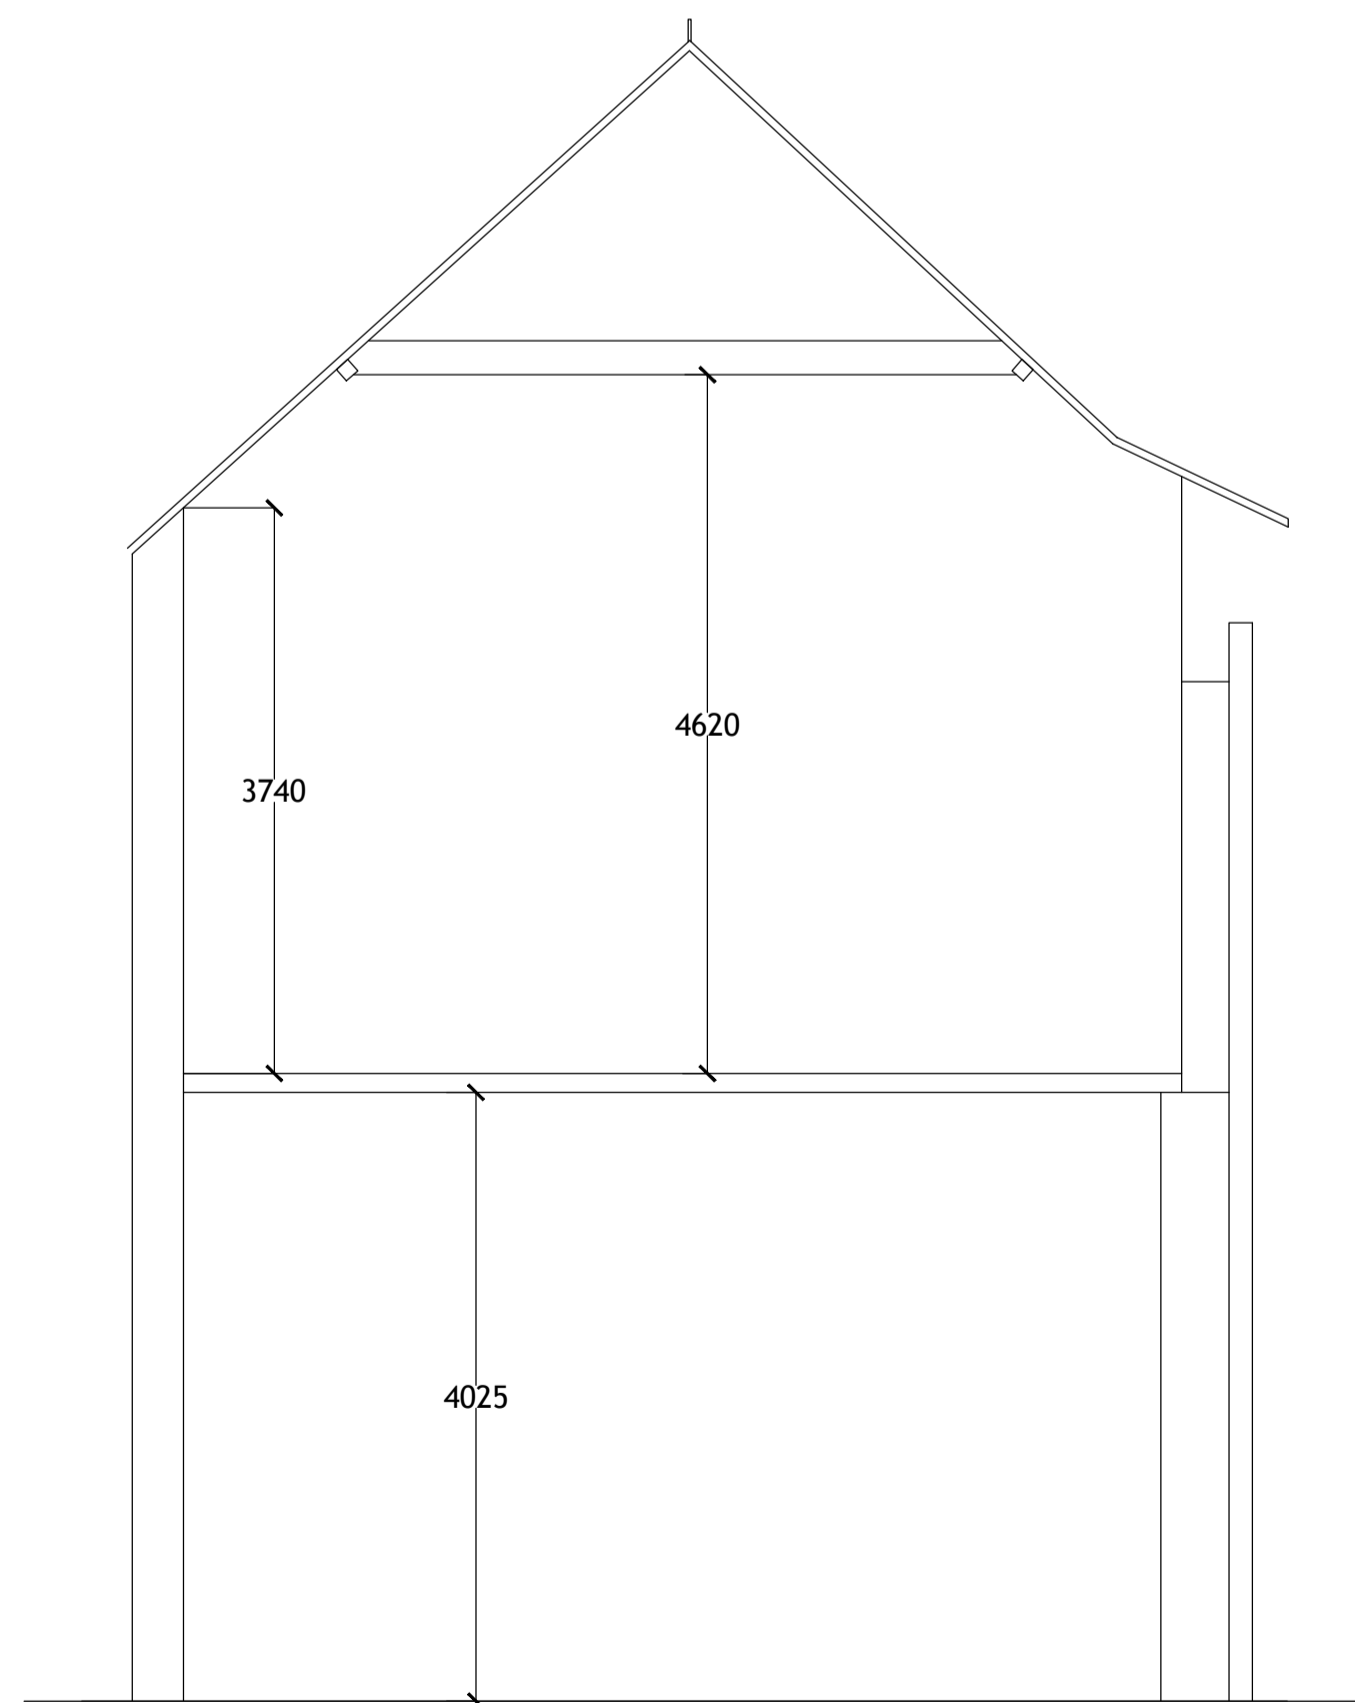

03 PROPOSED SECTION C-C
 REF. 67 SCALE : 1:50 (A1), 1:100 (A3)

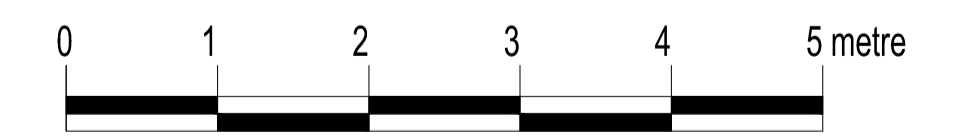

FOR PLANNING APPROVAL			
DRAPER Architects Ltd		<small>24 Trevithick Drive, Dartford, Kent DA1 5LN Tel: 01322 402225 Email: info@draperarchitects.com Web: www.draperarchitects.com</small>	
Client: Kelvin Murray	Drawing Title: Proposed Sections		
Job Title: St Lukes Hall 120 Fortune Green RD NW6 1DN	Scale: 1:50@A1	Date: August 2014	Drawn: DD
	Drawing Number: 65(07)003	Printed: August 2014 rev:-	