



NOTES

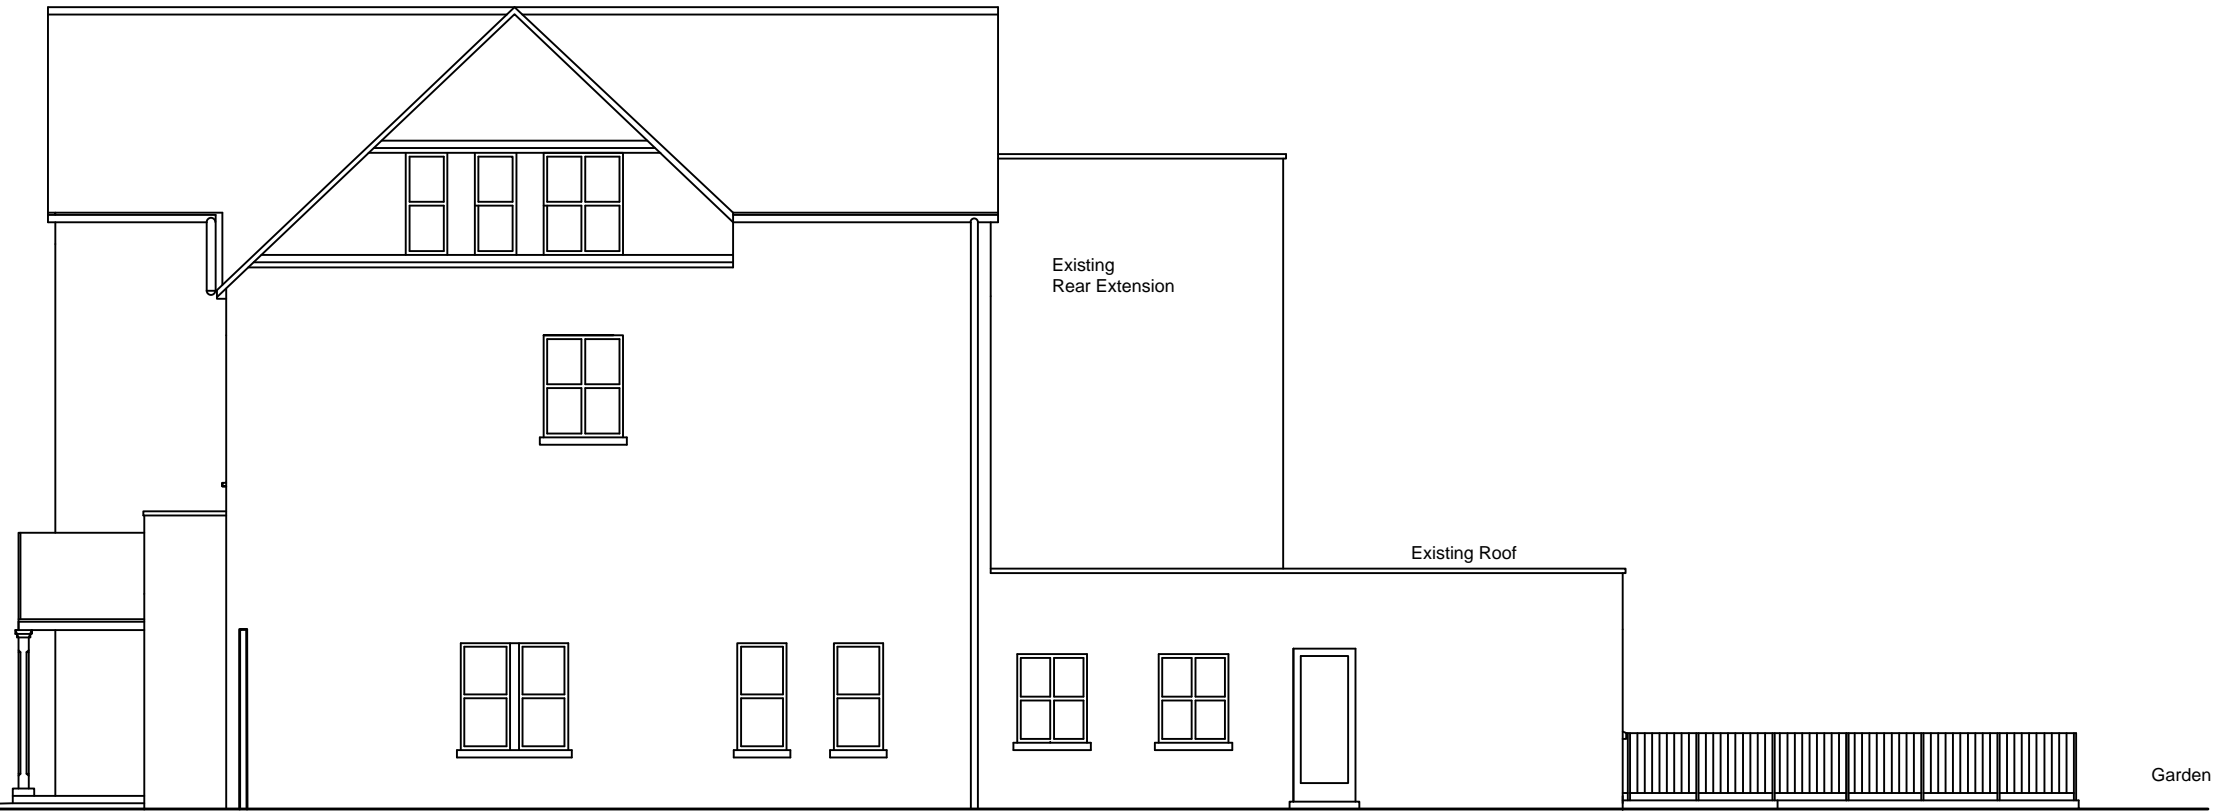

Existing South East Elevation

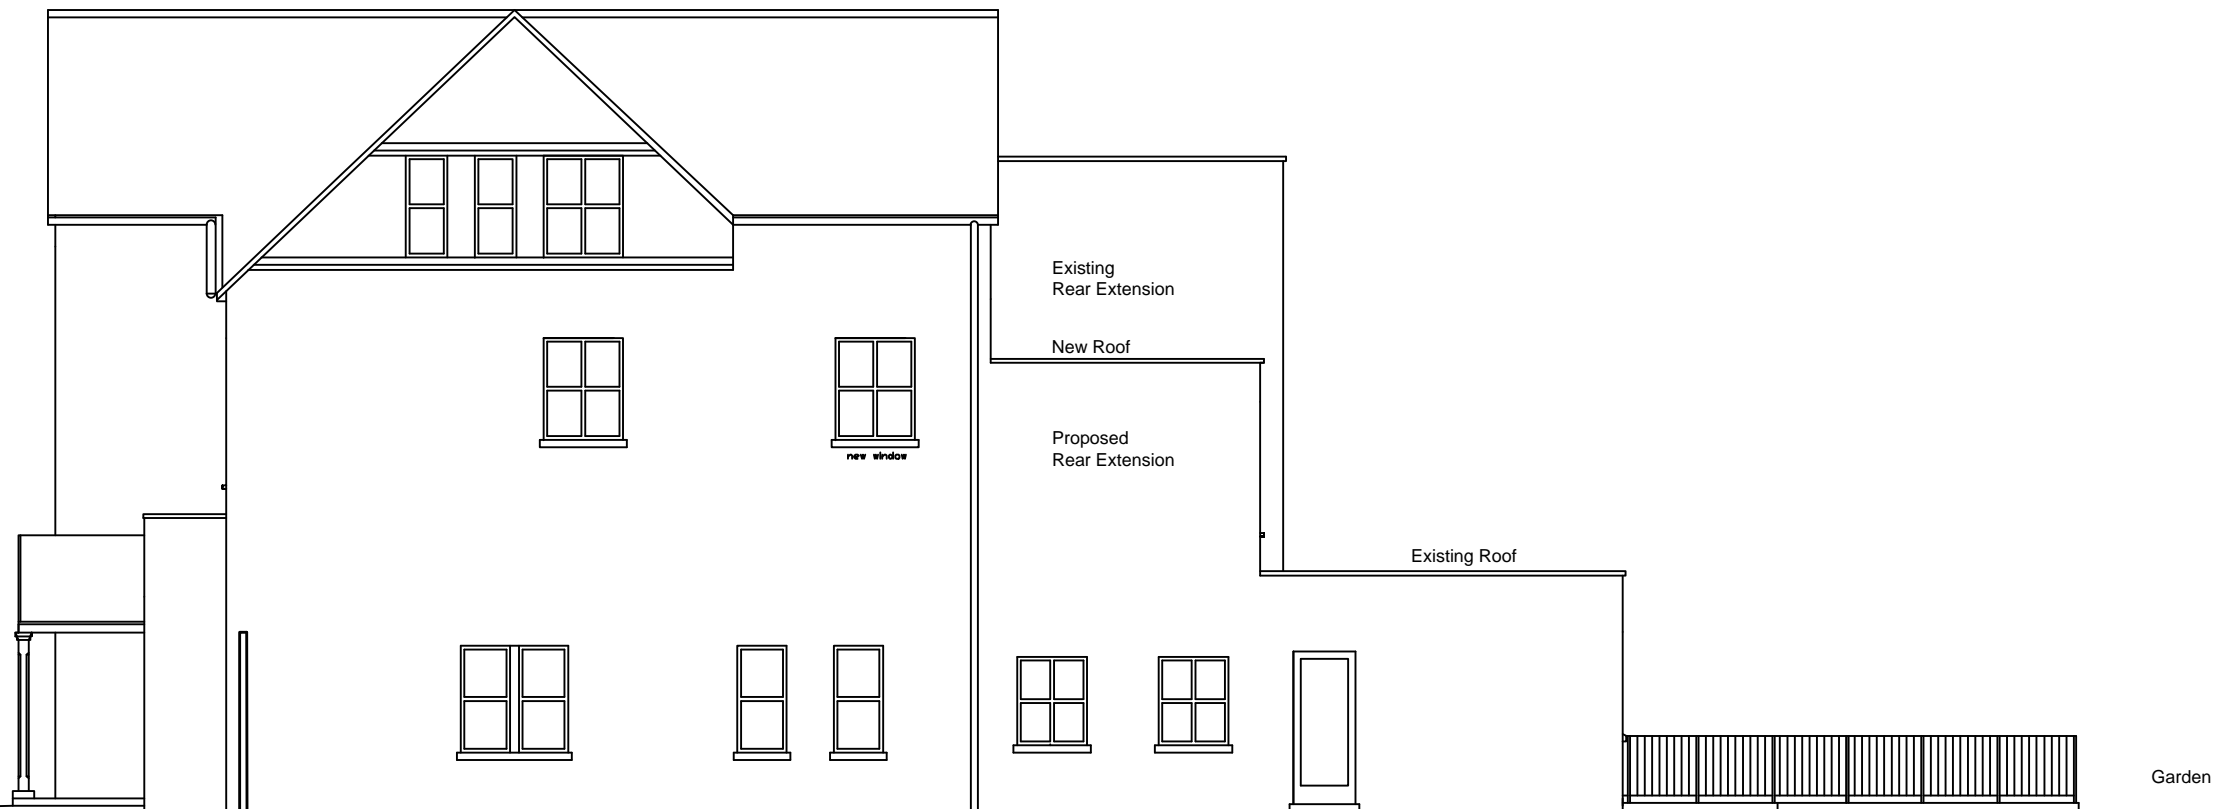

Proposed South East Elevation

(PLANNING PHASE)

CLIENT

PROJECT

350 FINCHLEY ROAD NW3 7AJ
Proposed 1st Floor Rear Extension

TITLE
Existing & Prop. South-East Elevation

DRAWN	CHECKED	APPROVED
-------	---------	----------

DATE
July 2014

SCALE
1 : 100 @ A3

DRAW. NO.
1404-01-06

REV