



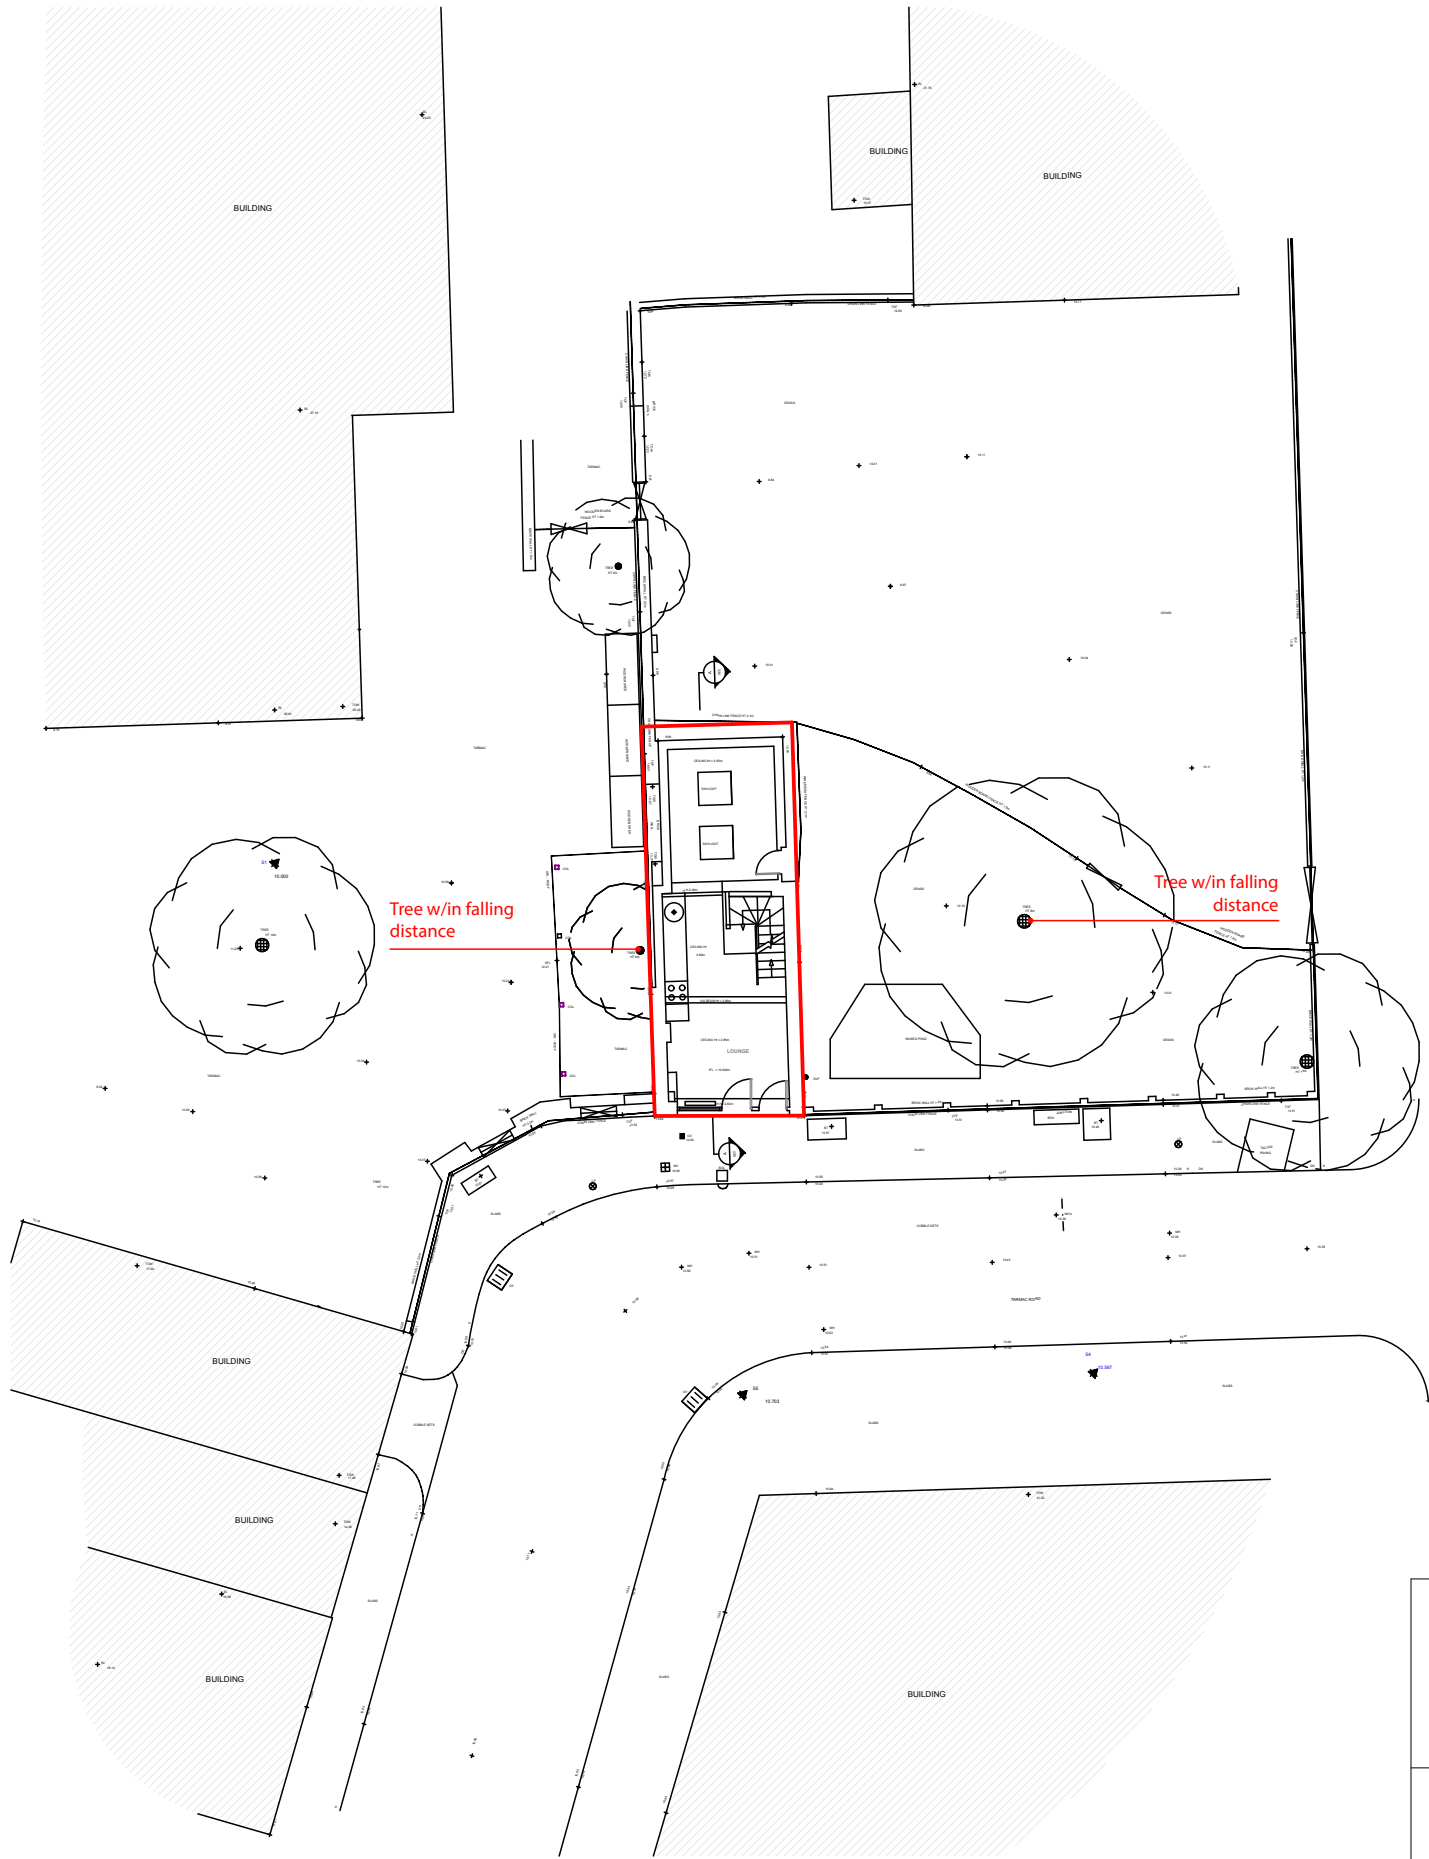

Site Plan 1:200

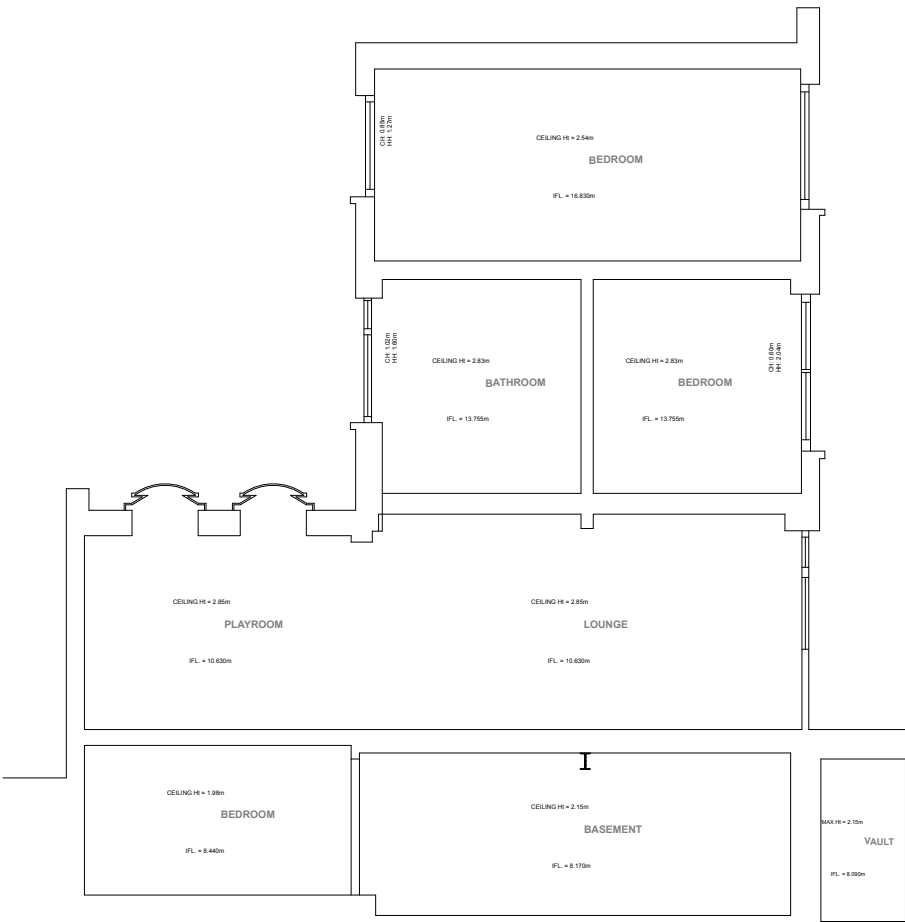

Section AA - 1:100

6 Whidborne St London, WC1H 8EU	Drawn by J.Deane Checked by J.Deane	Date 21/8/14 Date 21/8/14	Drawing Name Site Plan and Section	
			Drawing Status Planning	
	First Floor 154-158 Shoreditch High Street London E1 6HU W: www.moxeydeane.com E: info@moxeydeane.com		Drawing Scale 1:100, 1:200	
			Layout ID 03.1.1	Status Revision -



6 Whidborne St
London, WC1H 8EU

Drawn by
J.Deane
Checked by
J.Deane

Date
21/8/14
Date
21/8/14

Drawing Name

Existing Plans

Drawing Status **Planning**

Drawing Scale	1:100
---------------	--------------

Layout ID	Status	Revision
03.1.2		-


First Floor
154-158 Shoreditch High Street
London E1 6HU

W: www.moxeydeane.com
E: info@moxeydeane.com


MOXEY & DEANE




South Elevation

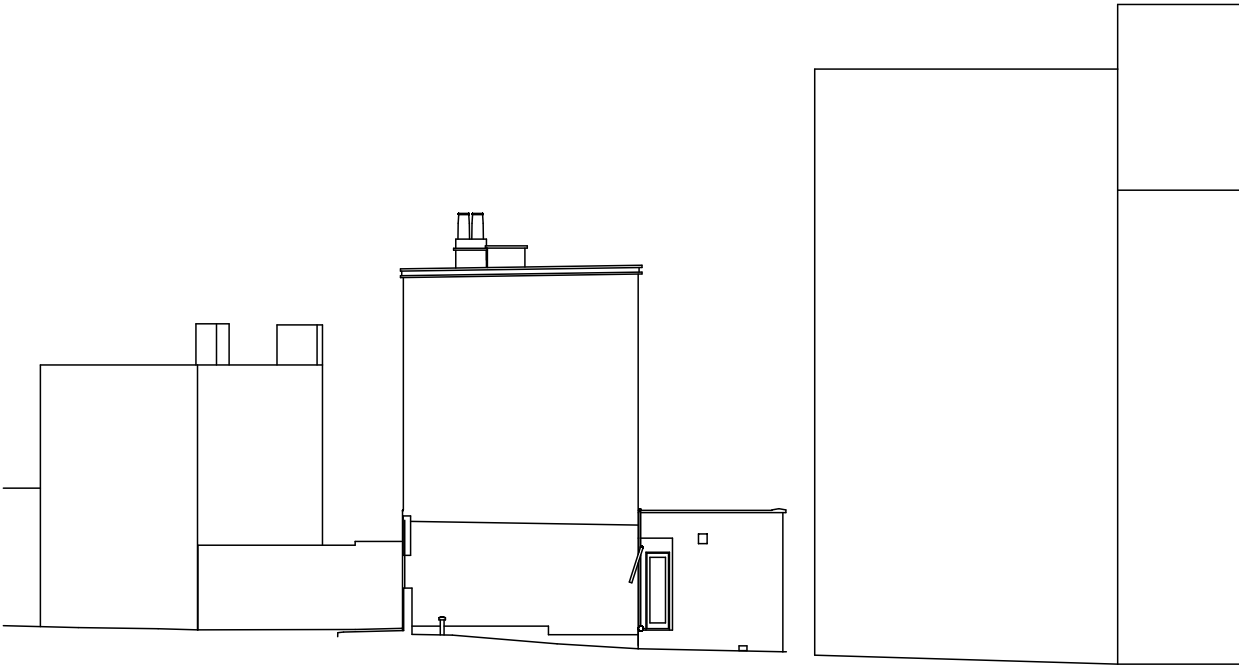

West Elevation

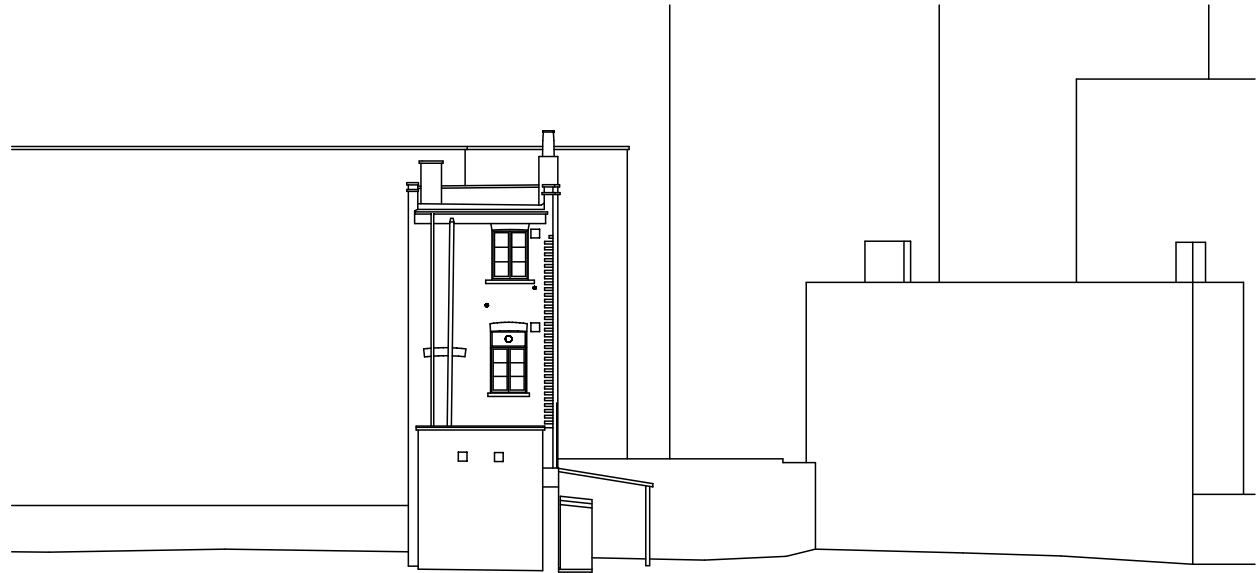

North Elevation

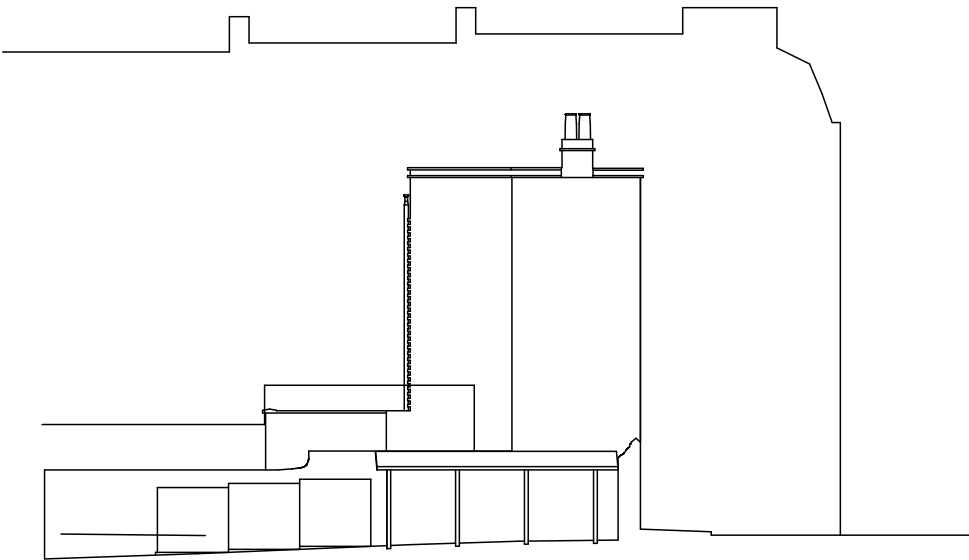

East Elevation

6 Whidborne St London, WC1H 8EU	Drawn by J.Deane Checked by J.Deane	Date 21/8/14 Date 21/8/14	Drawing Name Existing Elevations		
			Drawing Status Planning		
MOXEY & DEANE	First Floor 154-158 Shoreditch High Street London E1 6HU W: www.moxeydeane.com E: info@moxeydeane.com		Drawing Scale 1:200		
			Layout ID 03.1.3	Status	Revision -