



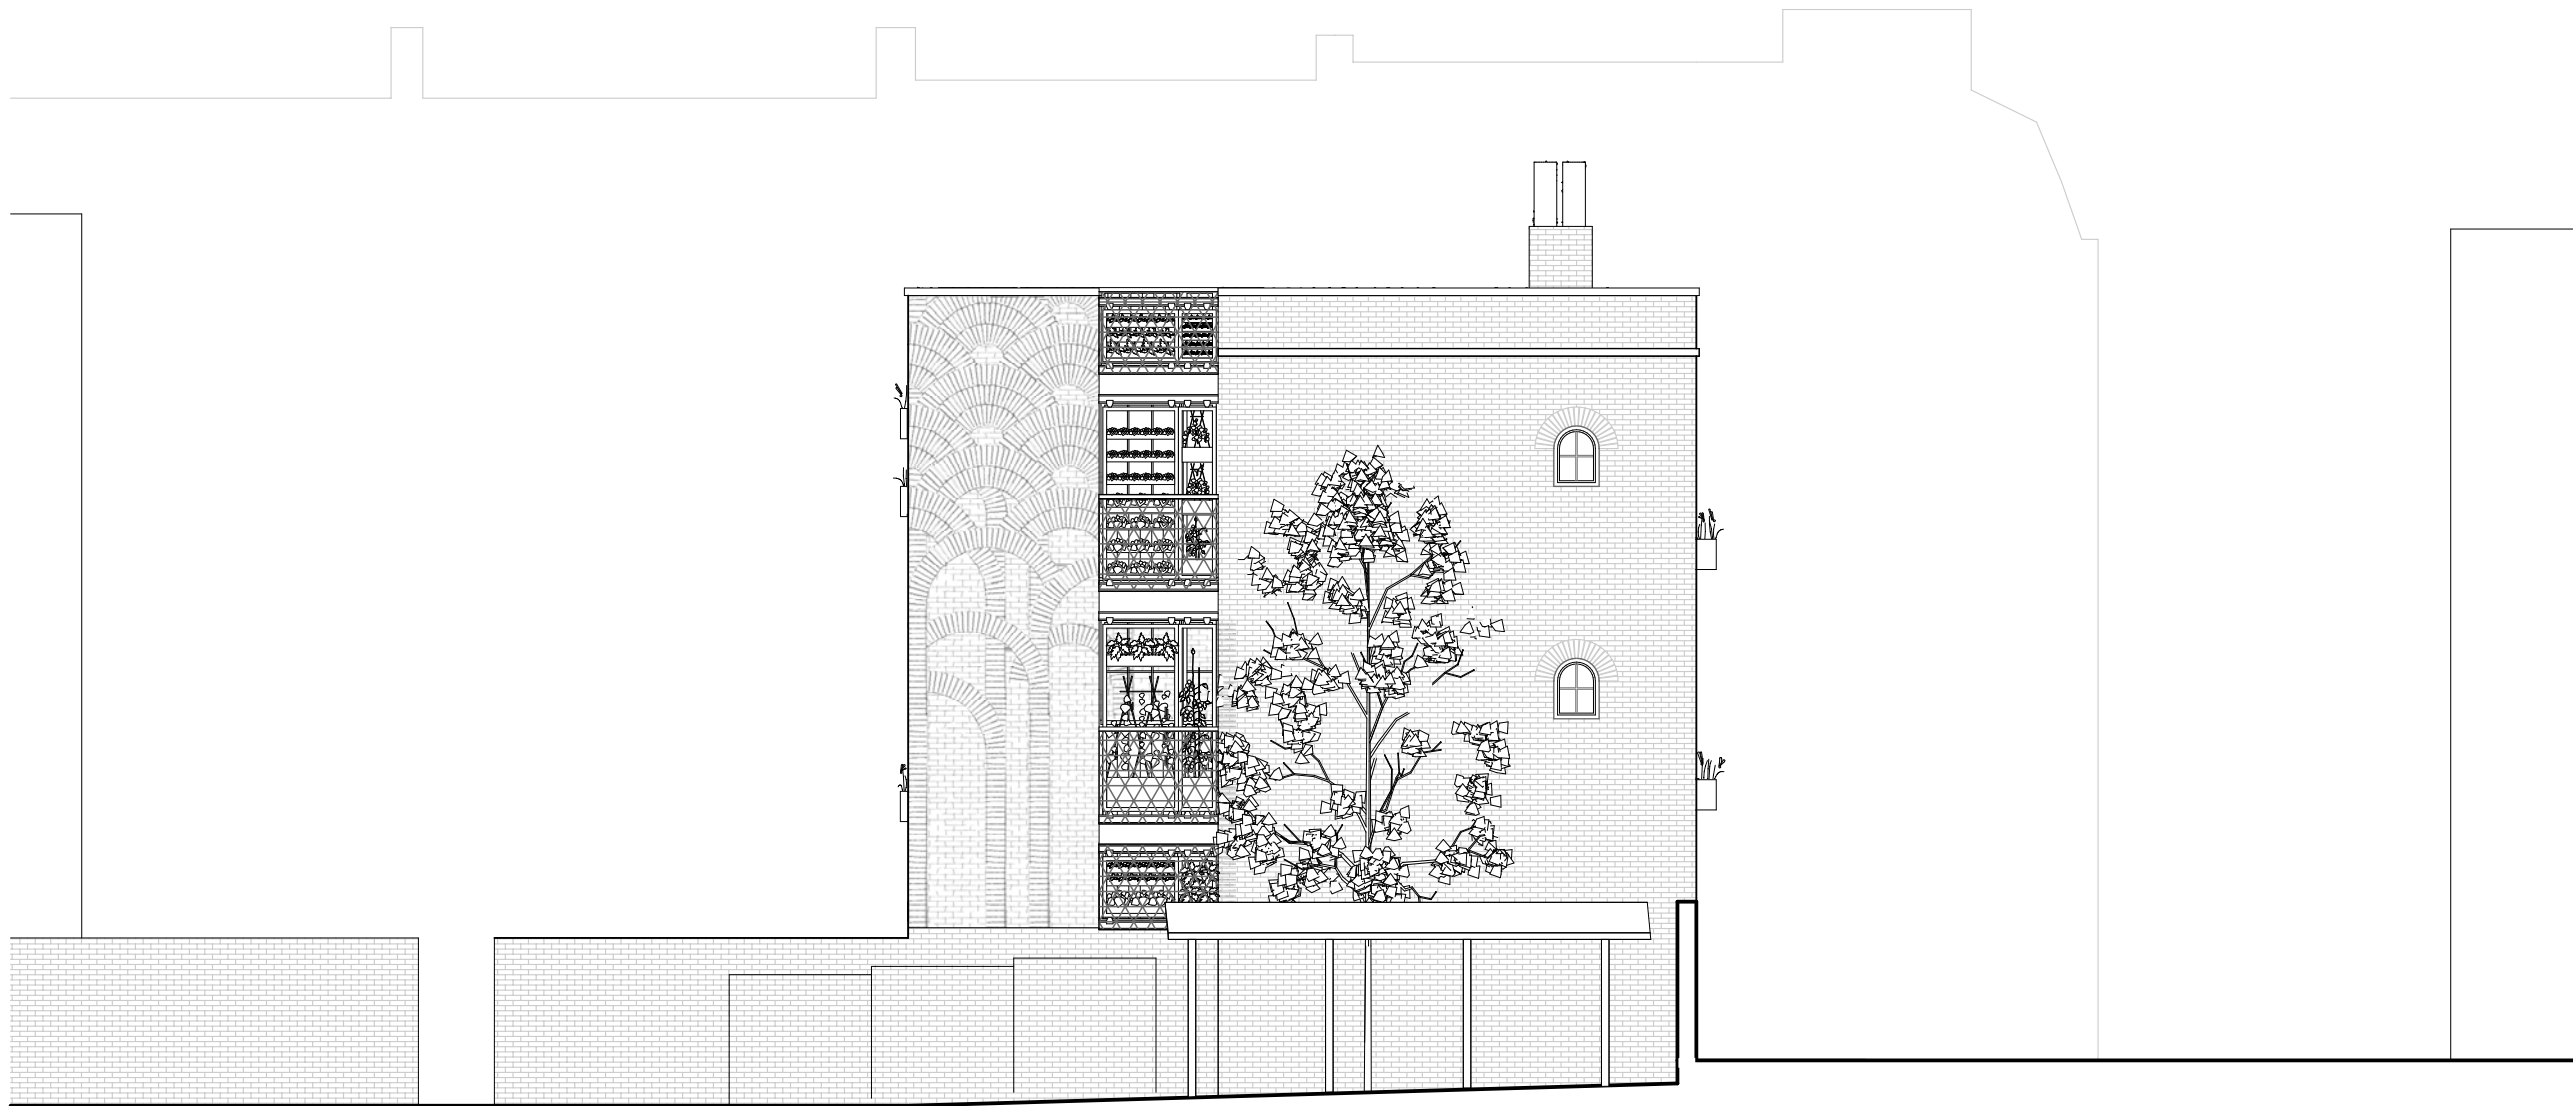

6 Whidborne St London, WC1H 8EU	Drawn by J.Deane Checked by J.Deane	Date 21/8/14 Date 21/8/14	Drawing Name West Elevation		
			Drawing Status Proposed		
	First Floor 154-158 Shoreditch High Street London E1 6HU W: www.moxeydeane.com E: info@moxeydeane.com		Drawing Scale 1:100		
			Layout ID 03.2	Status -	Revision -

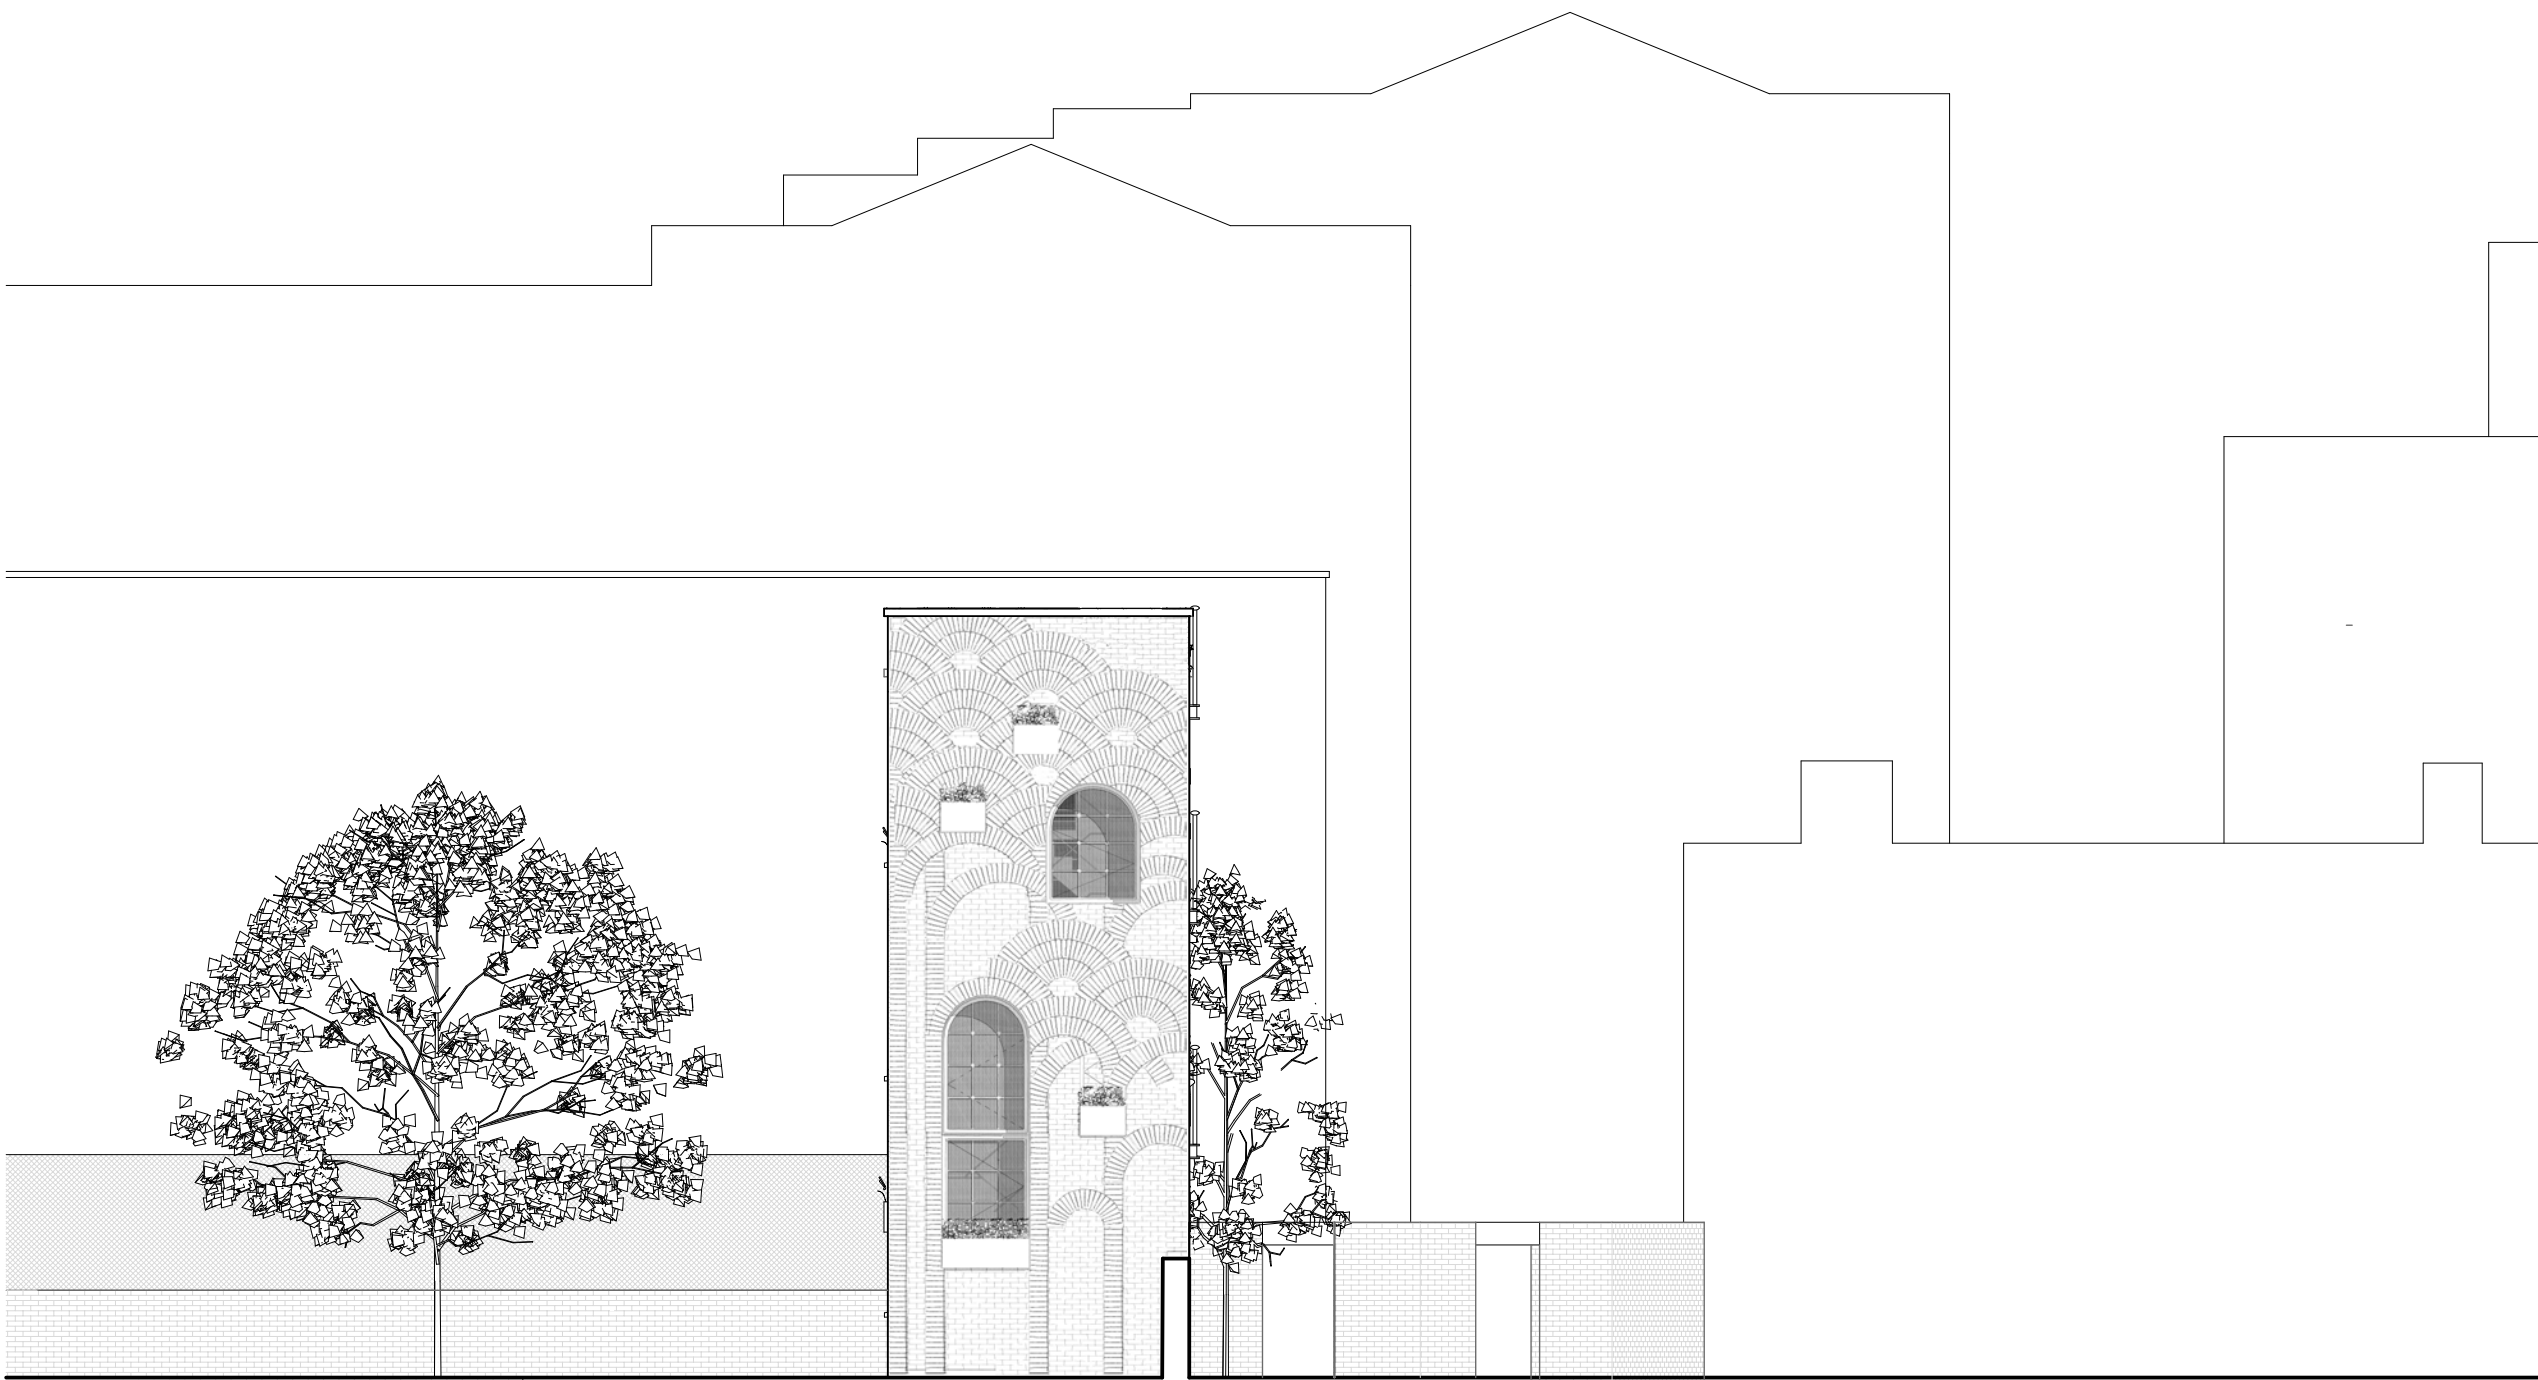

6 Whidborne St

London, WC1H 8EU

MOXEY & DEANE



Drawn by
J.Deane
Checked by
J.Deane

Date
21/8/14
Date
21/8/14

First Floor
154-158 Shoreditch High Street
London E1 6HU

W: www.moxeydeane.com
E: info@moxeydeane.com

Drawing Name
North Elevation

Drawing Status
Proposed

Drawing Scale
1:100

Layout ID	Status	Revision
03.3		-



1:500



@ 1:50

6 Whidborne St

London, WC1H 8EU

MOXEY & DEANE

Drawn by
J.Deane
Checked by
J.Deane

Date
21/8/14
Date
21/8/14

First Floor
154-158 Shoreditch High Street
London E1 6HU


W: www.moxeydeane.com
E: info@moxeydeane.com

Drawing Name
South Elevation

Drawing Status
Proposed

Drawing Scale
1:100, 1:500

Layout ID	Status	Revision
03.4		-

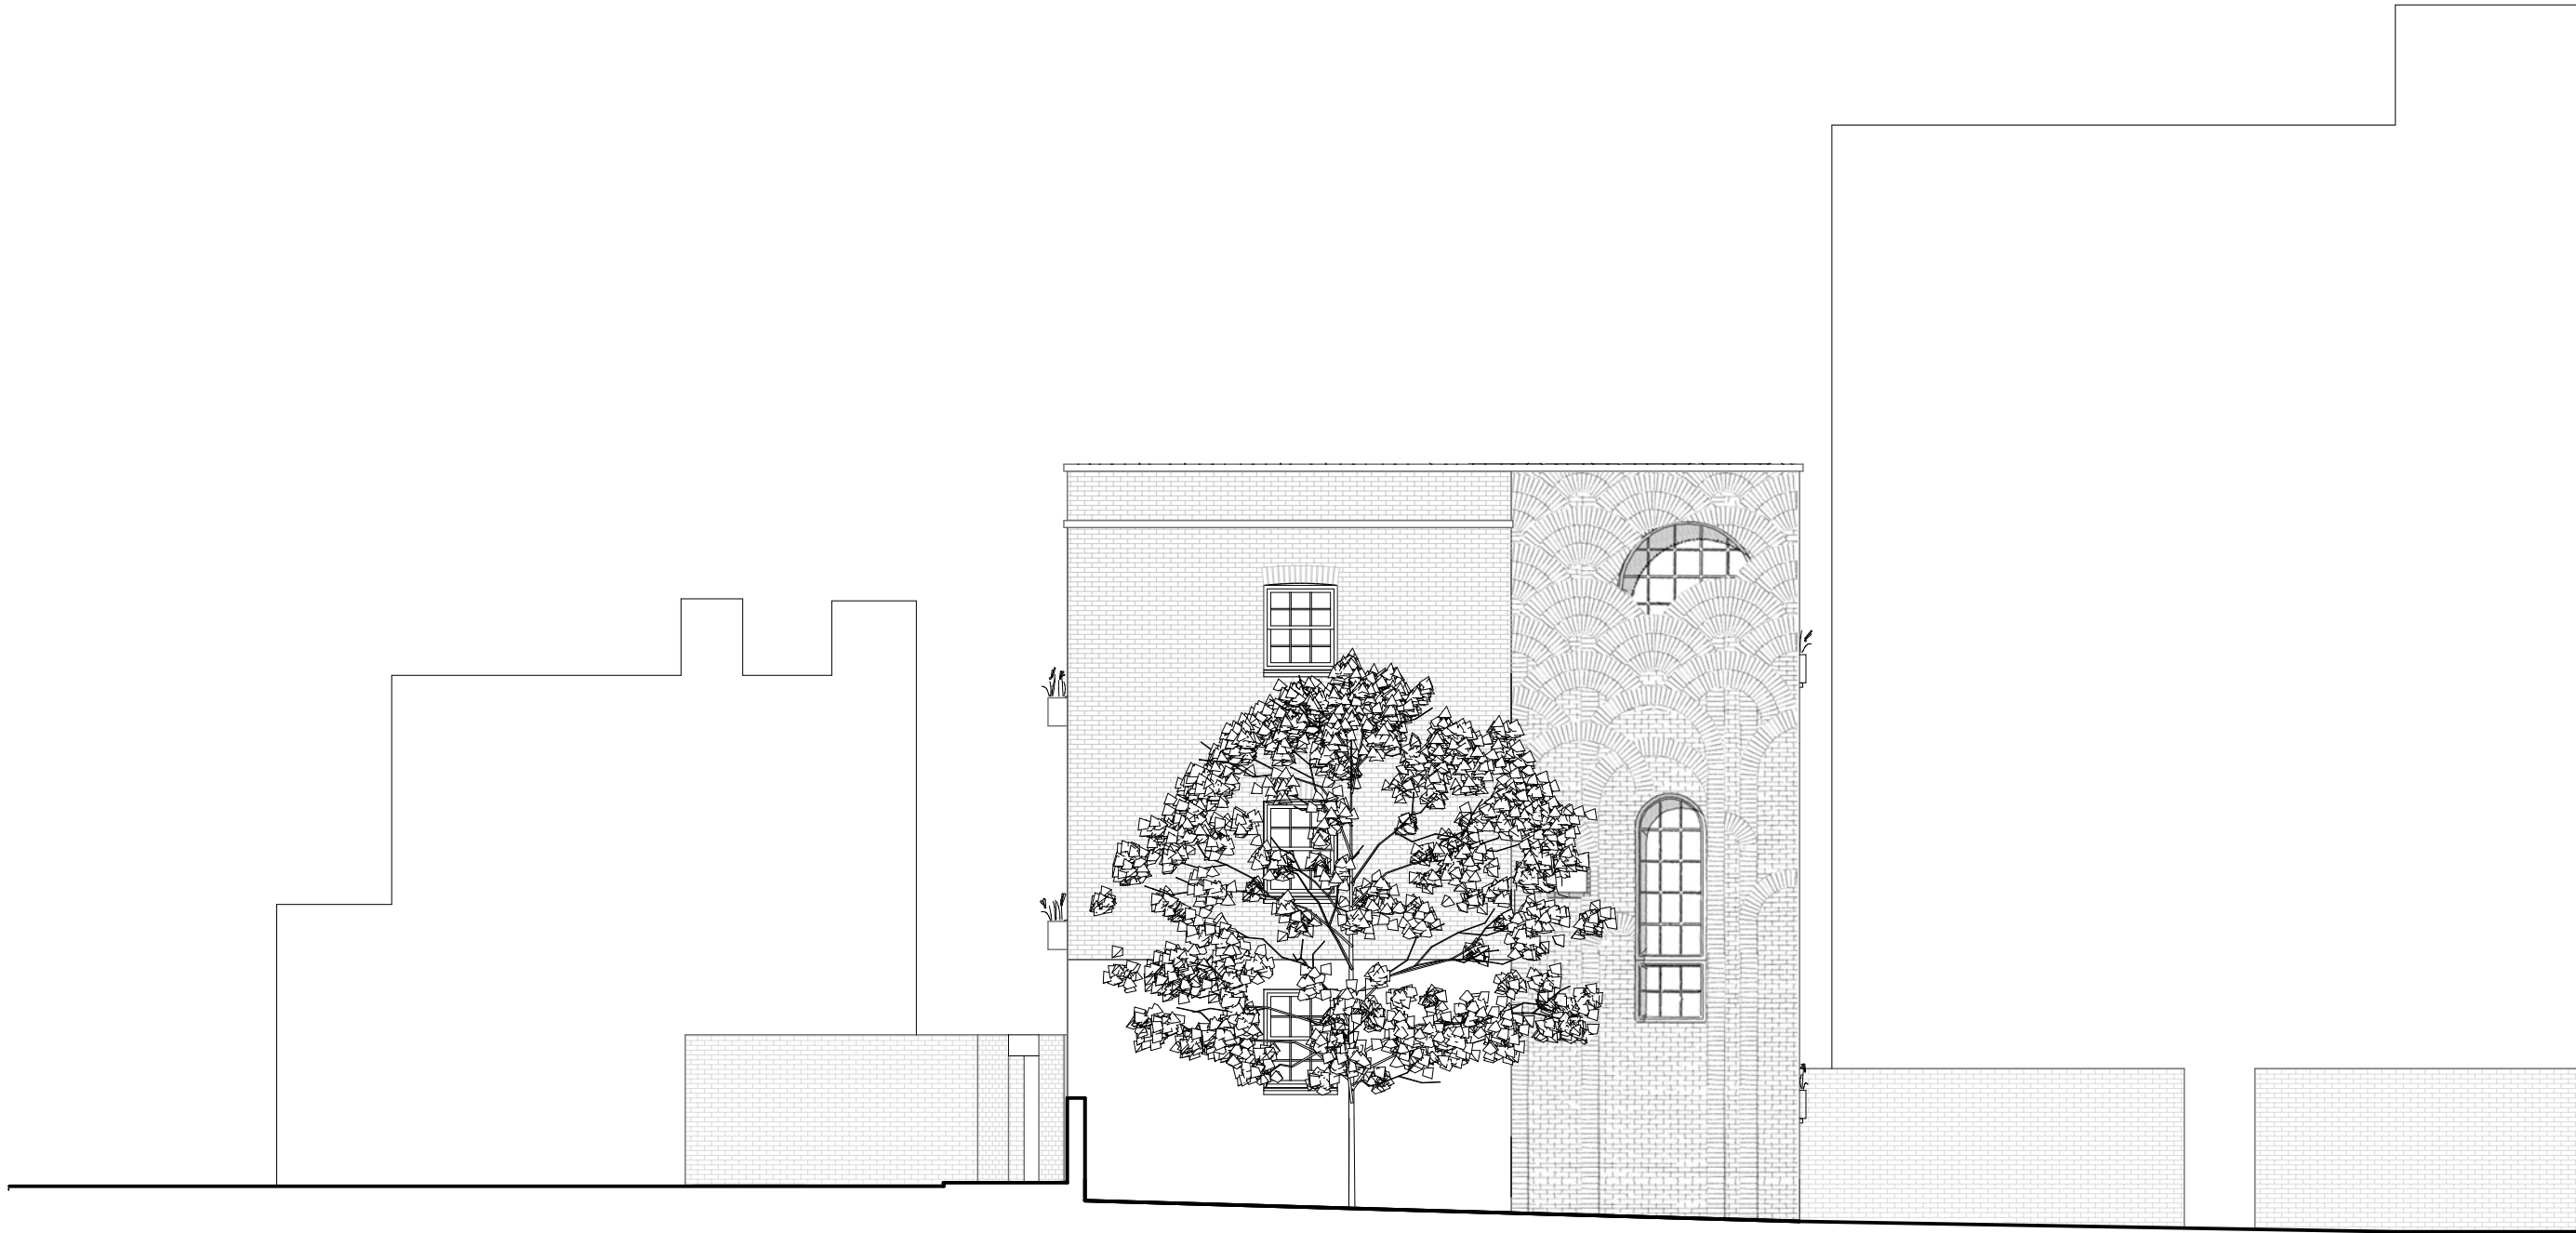

6 Whidborne St London, WC1H 8EU	Drawn by J.Deane Checked by J.Deane	Date 21/8/14 Date 21/8/14	Drawing Name East Elevation		
			Drawing Status Proposed		
 MOXEY & DEANE	First Floor 154-158 Shoreditch High Street London E1 6HU W: www.moxeydeane.com E: info@moxeydeane.com		Drawing Scale 1:100		
			Layout ID 03.5	Status	Revision -