


**PLAN Proposed Ground Floor Plan**

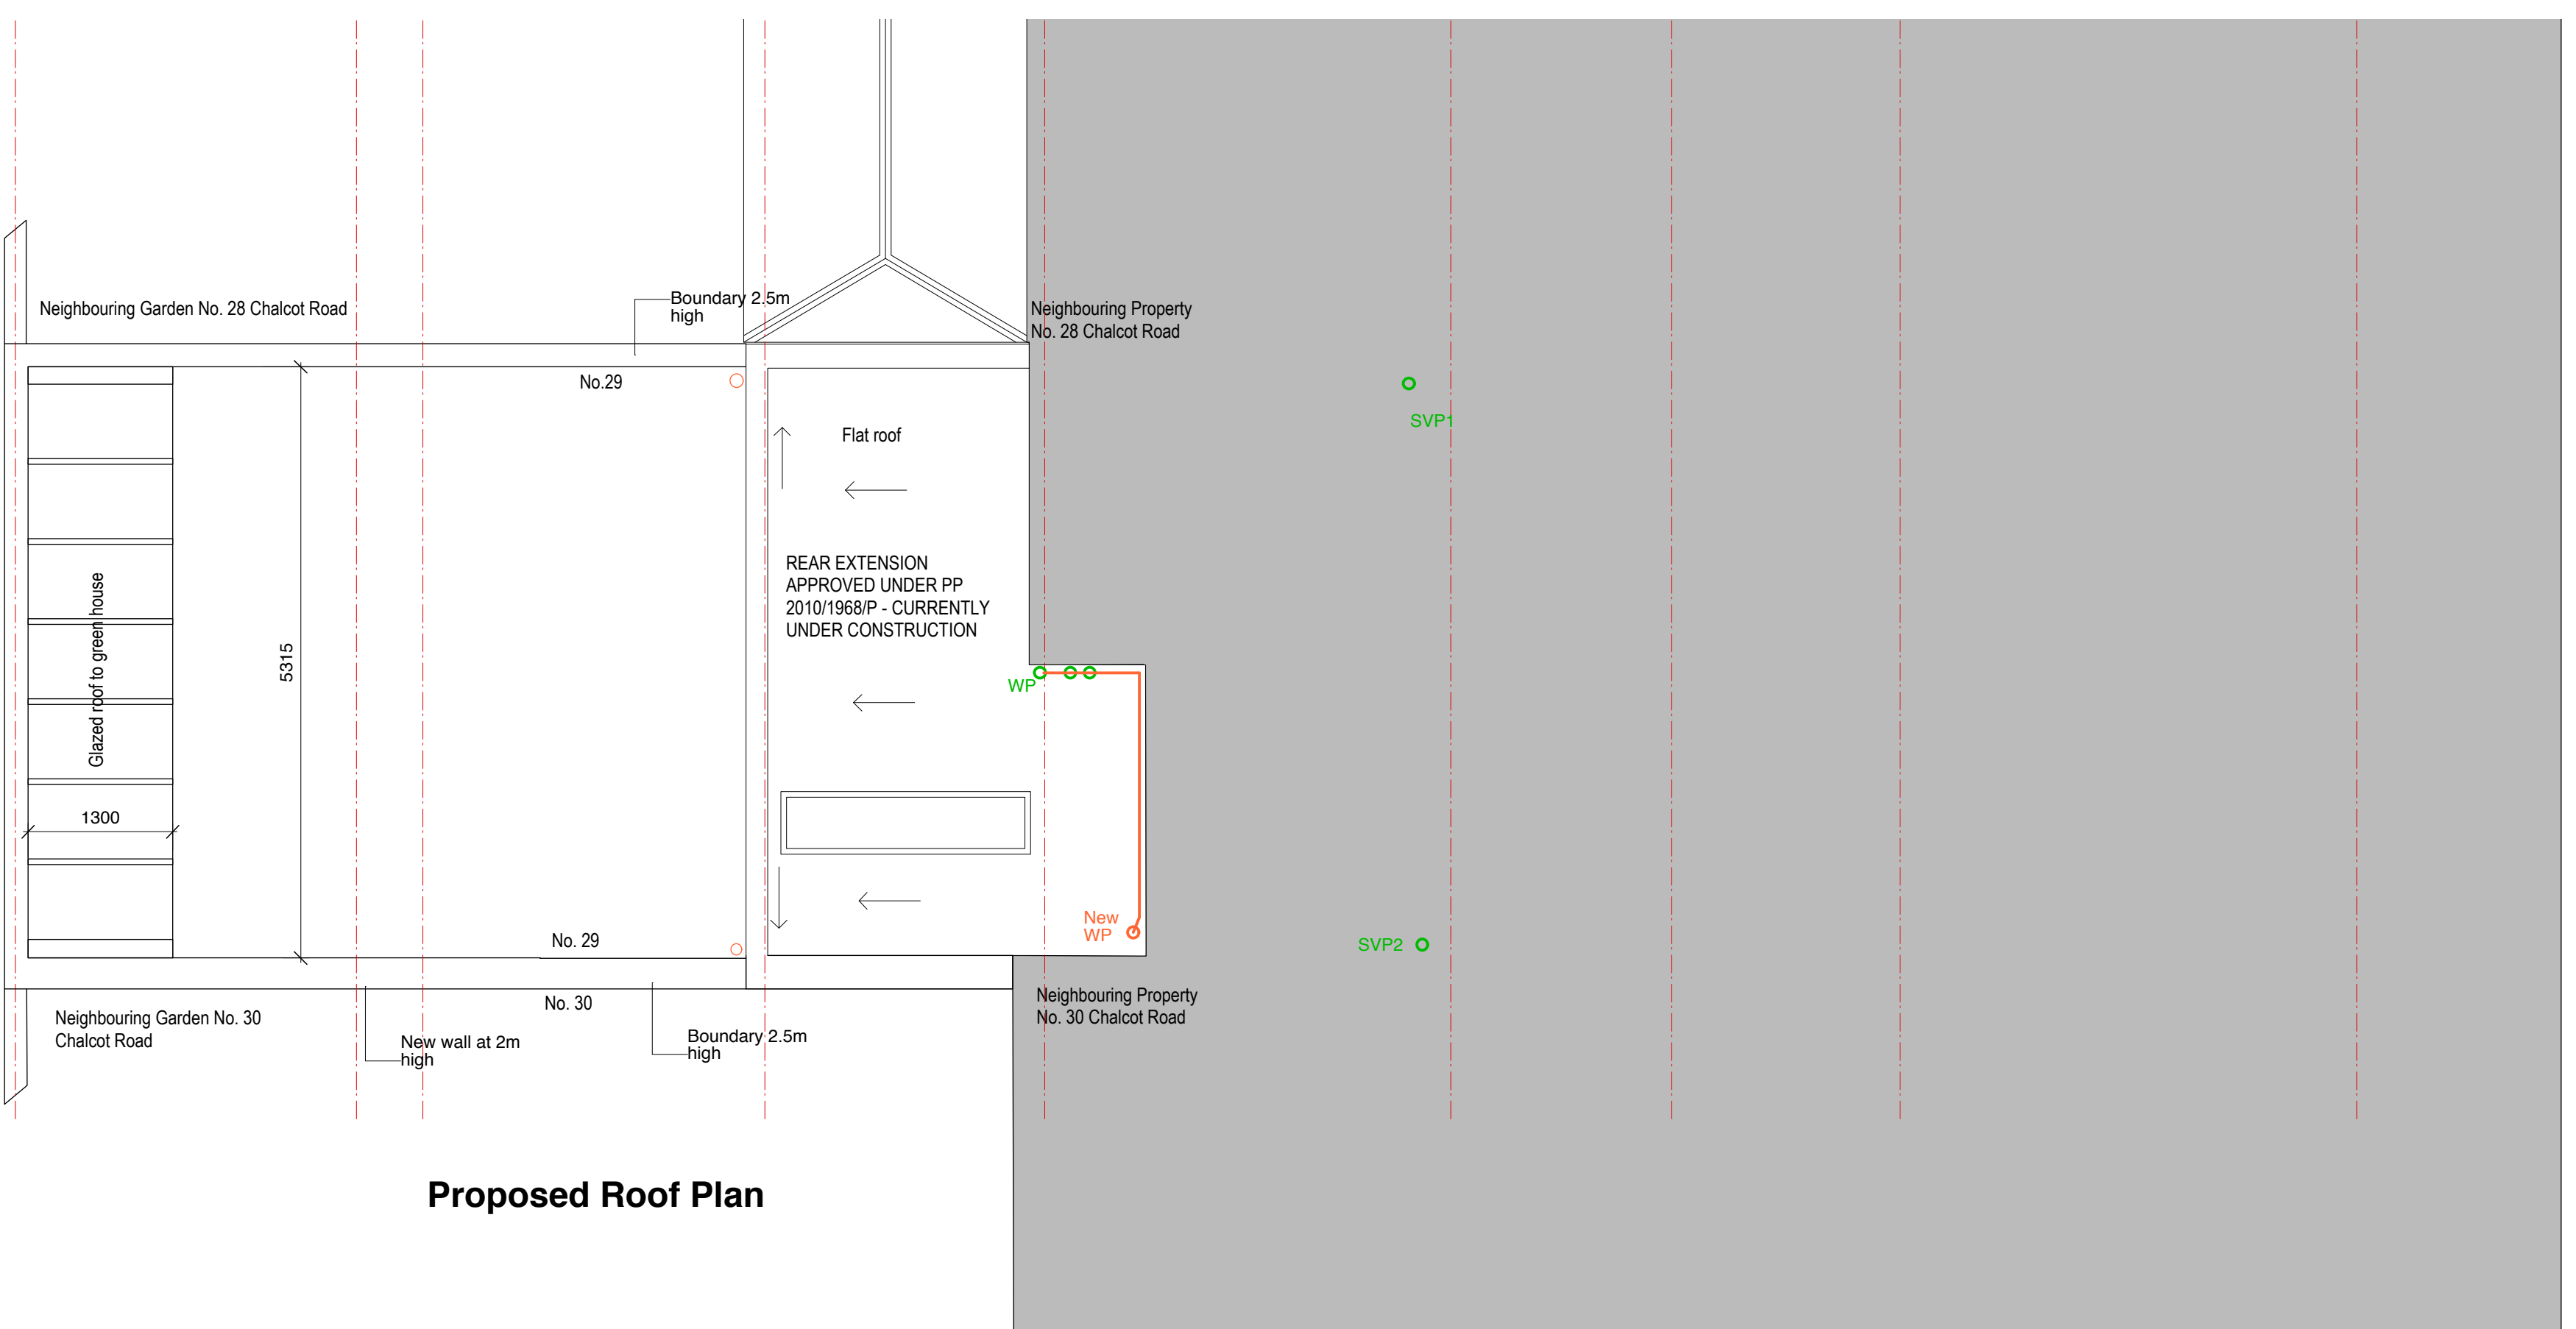

**Proposed Roof Plan**



B	Greenhouse amended to 1m	18.08.14	SS
Rev	Notes	Date	By

**makespacearchitects**

**PLANNING**

Client	Heidi
Site	29a Chalcot Rd NW1 8LN
<b>TITLE</b>	<b>PROPOSED GROUND FLOOR + ROOF PLAN</b>
Dwg No.	1180-51-100 Rev B
Date	03.01.14
Scale	1:50
Sheet size	A1

copyright makespace architects  
 Unit 9 51 Derbyshire St London E2 6JQ  
 t: 020 7729 6022 e: curious@makespace.co.uk  
 www.makespace.co.uk

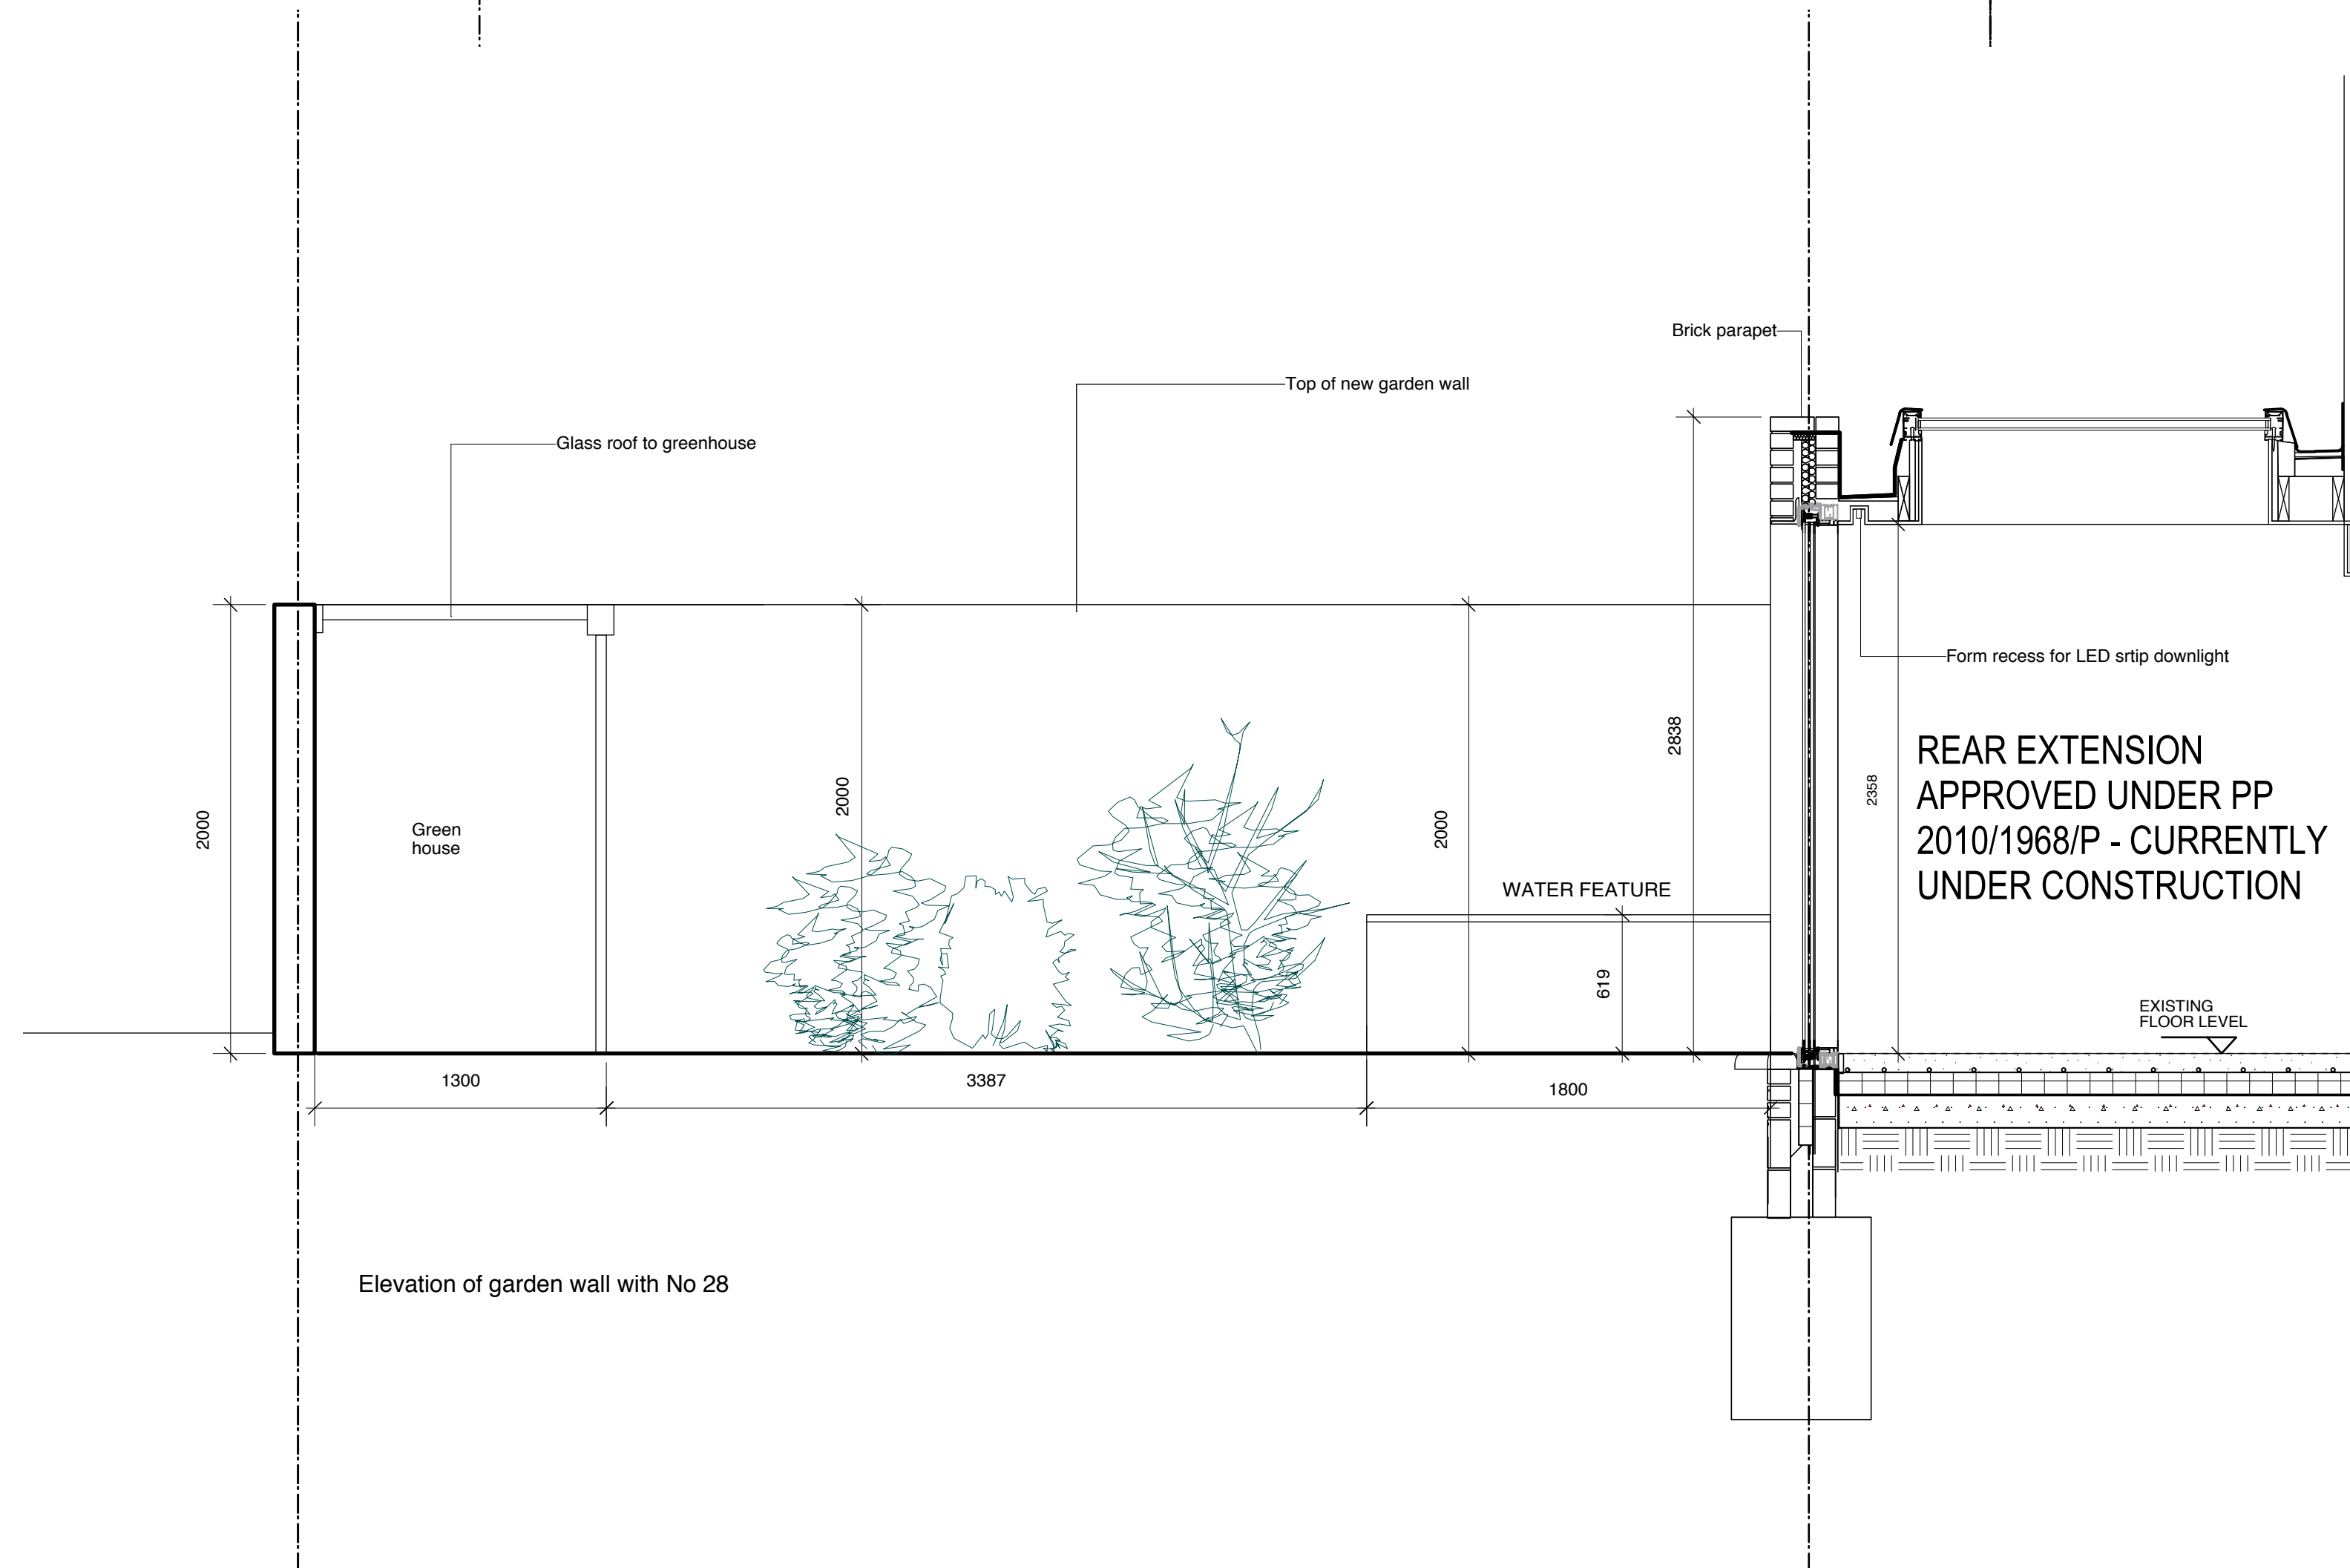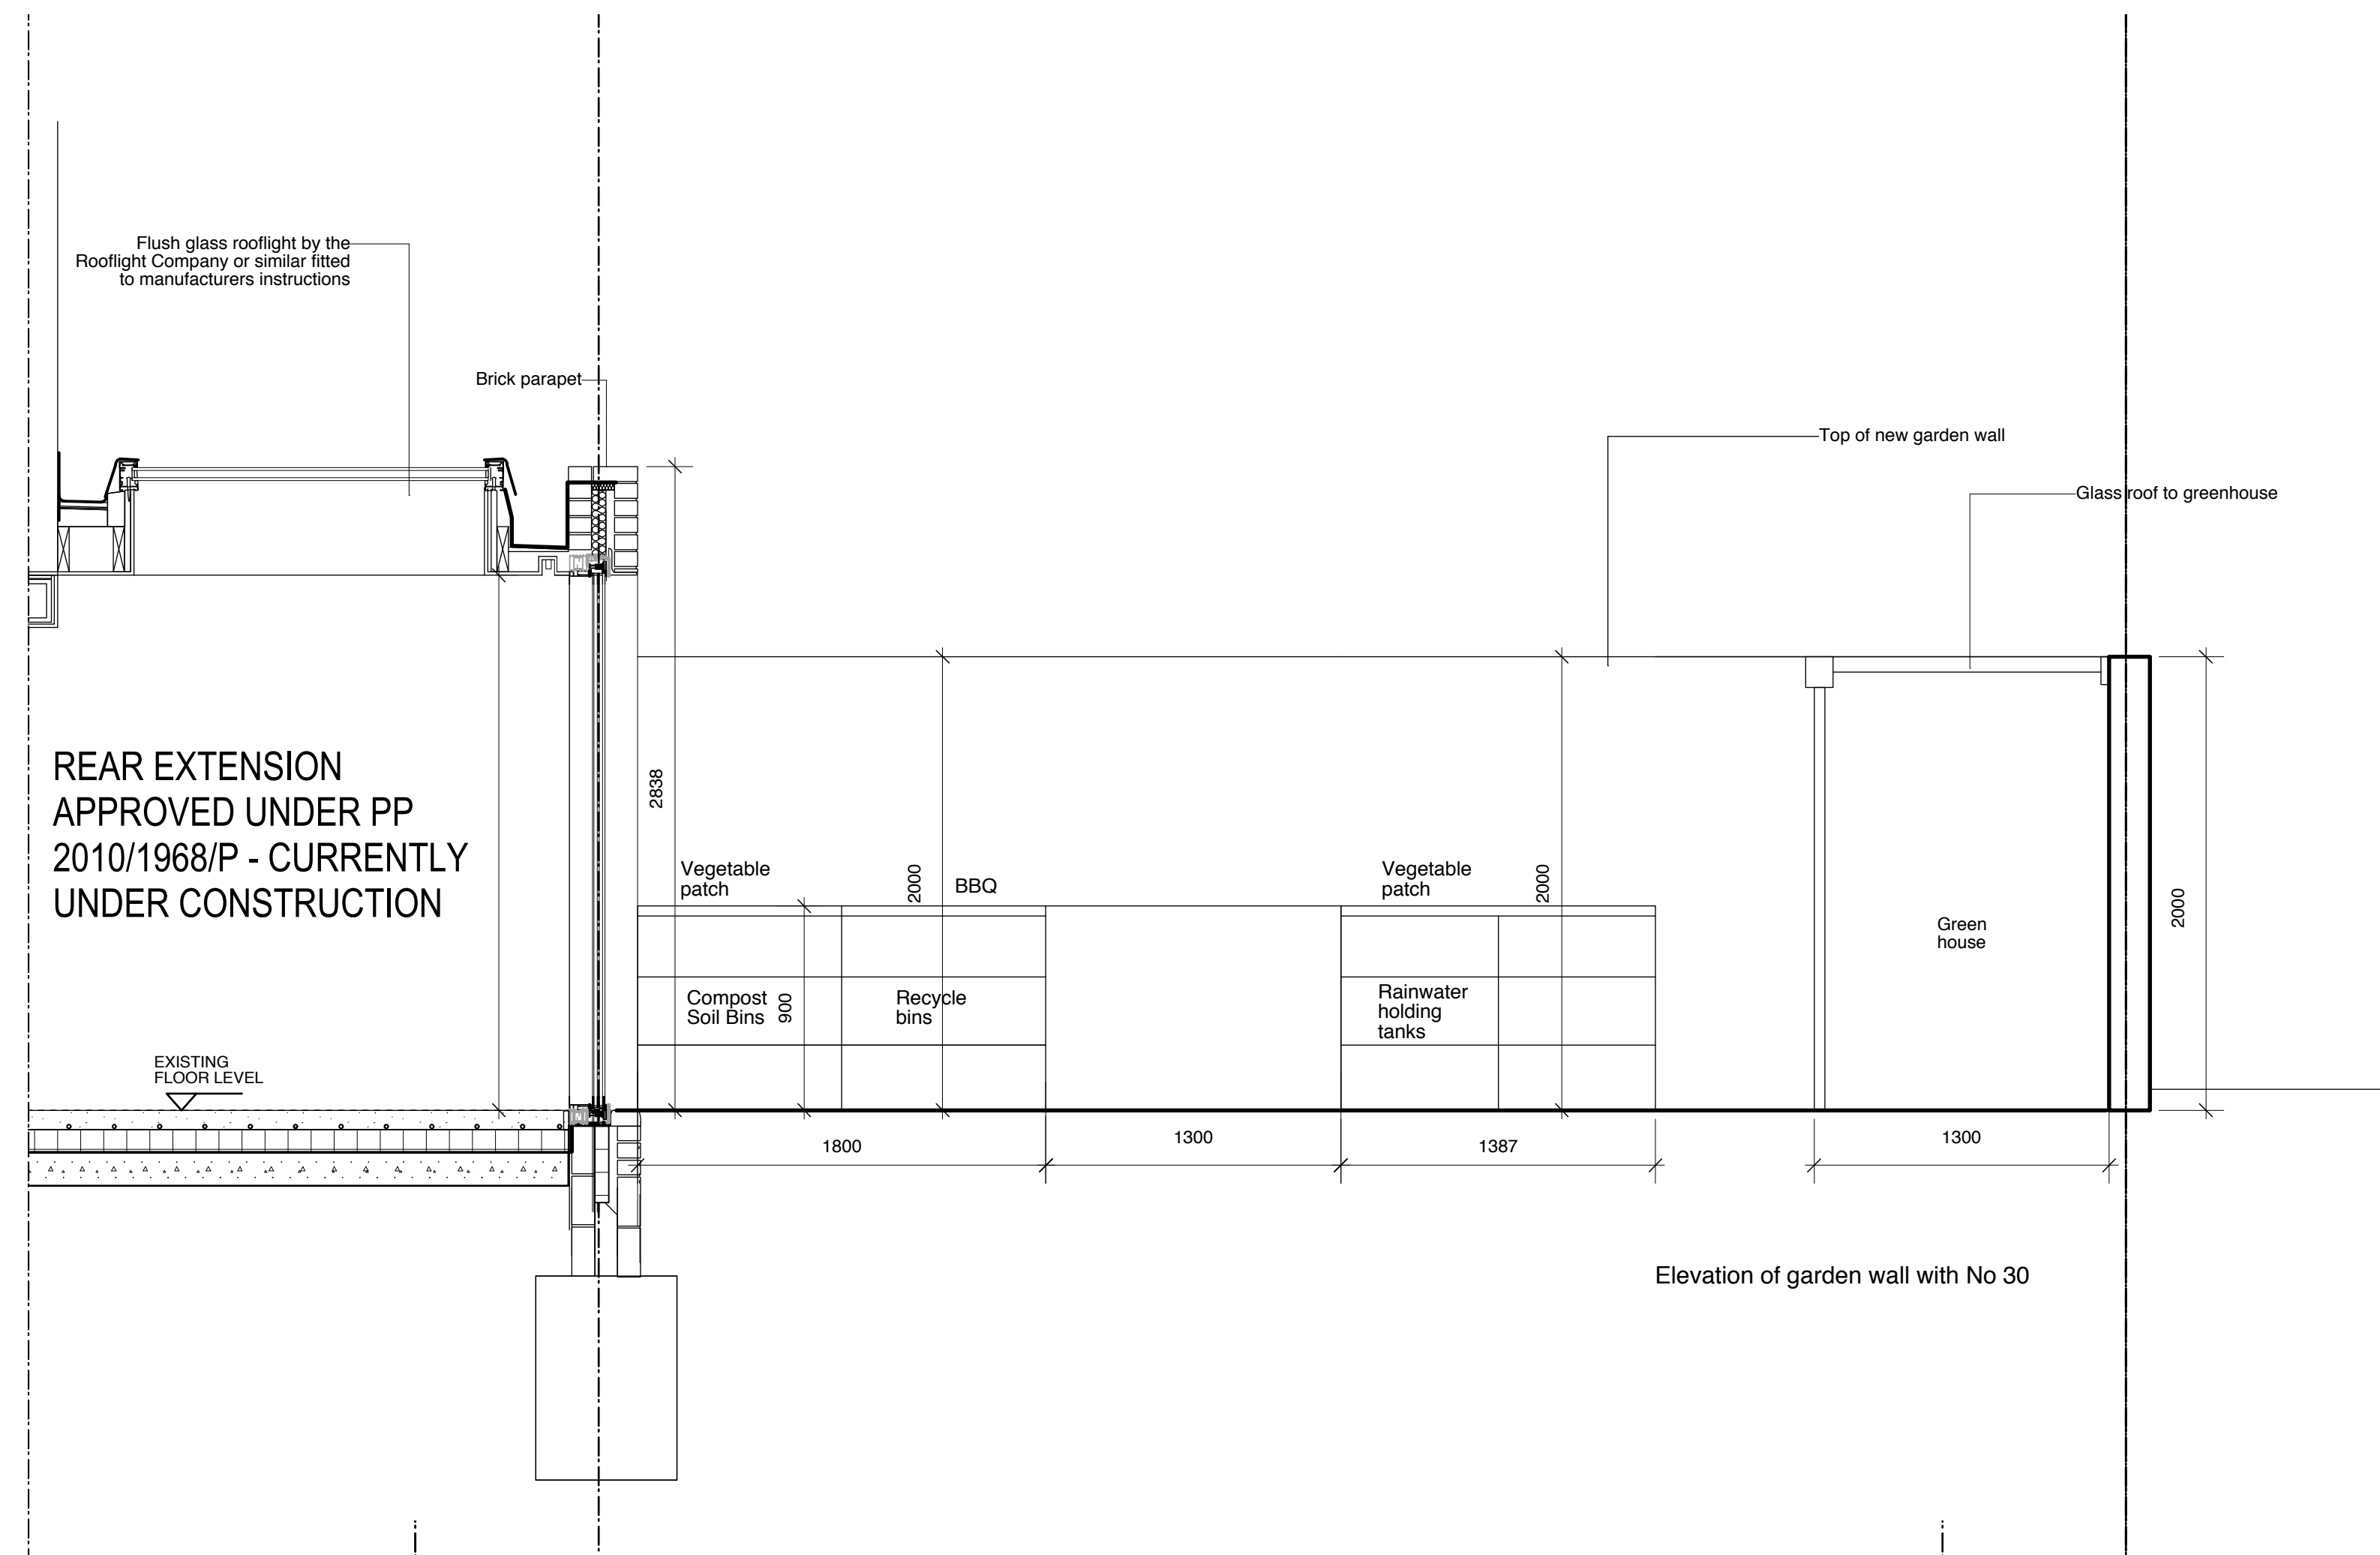

B	Greenhouse amended to 1m	18.08.14	SS
Rev	Notes	Date	By

**makespacearchitects'**

**PLANNING**

Client	Heidi
Site	29a Chalcot Rd NW1 8LN
<b>TITLE</b>	<b>PROPOSED GARDEN ELEVATIONS</b>
Dwg No.	1180-51-200 Rev B
Date	03.01.14
Scale	1:25
Sheet size	A1



No 29A  
Section A-A  
Elevation towards house



Rev	Notes	Date	By
B	Greenhouse amended to 1m	18.08.14	SS

**makespacearchitects'**

**PLANNING**

Client	Heidi
Site	29a Chalcot Rd NW1 8LN
<b>TITLE</b>	<b>PROPOSED GARDEN ELEVATIONS B-B</b>
Dwg No.	1180-51-201 Rev B
Date	03.01.14
Scale	1:25
Sheet size	A1