



No. 1 INVERFORTH CLOSE


No. 2 INVERFORTH CLOSE

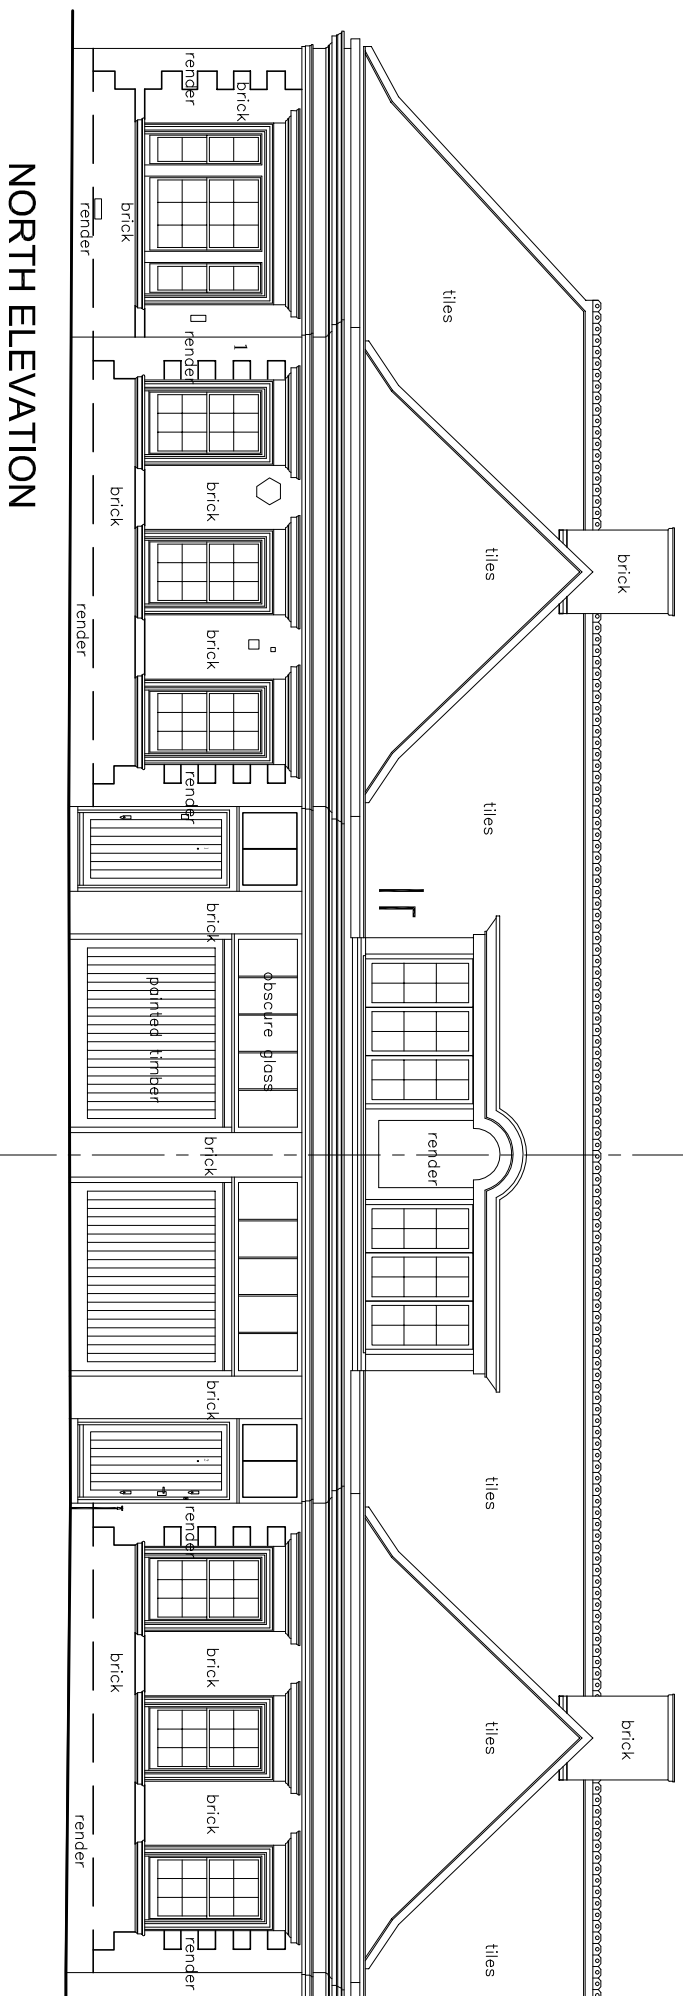


NORTH ELEVATION

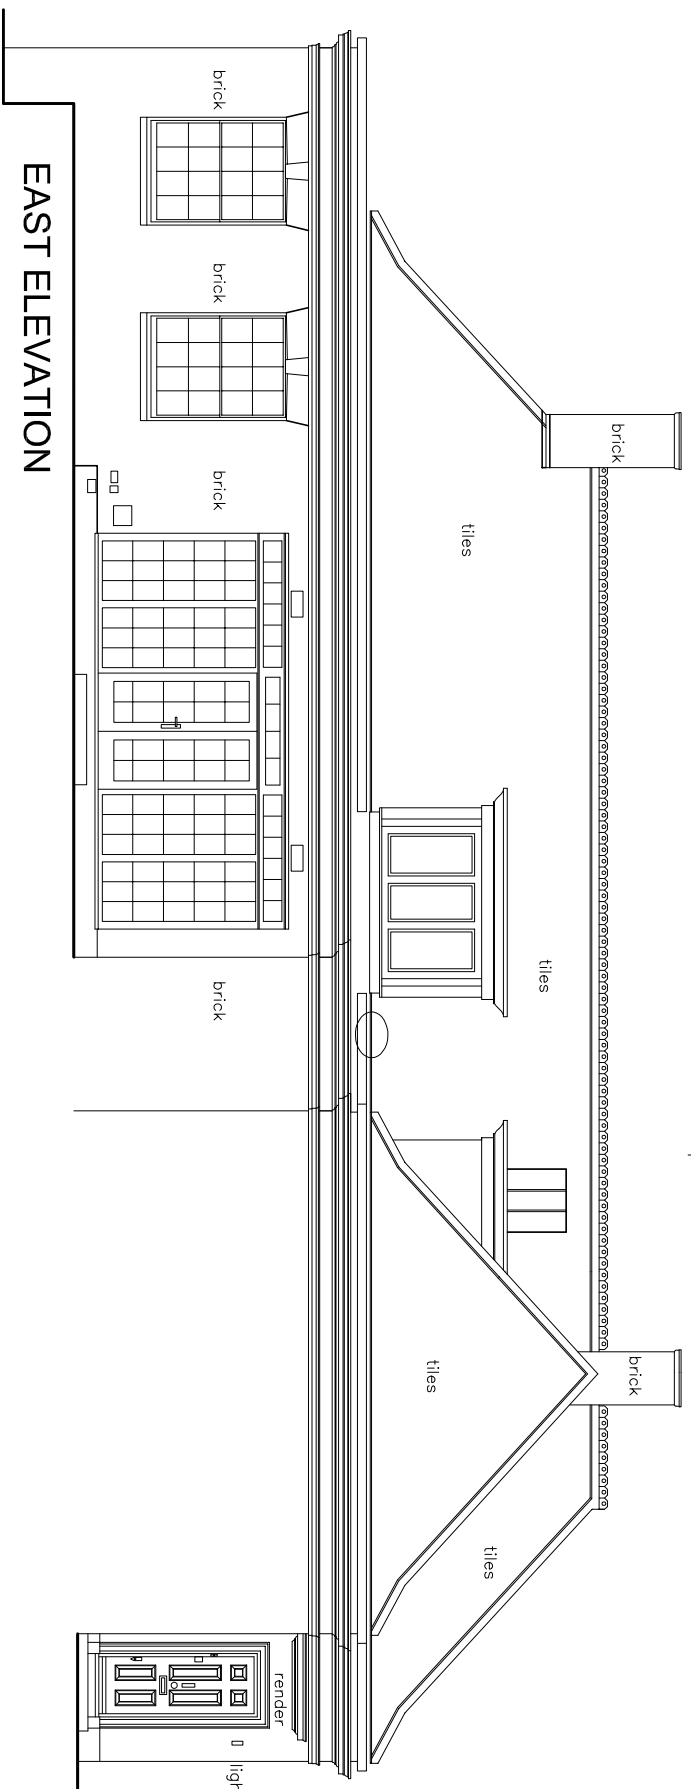

EAST ELEVATION

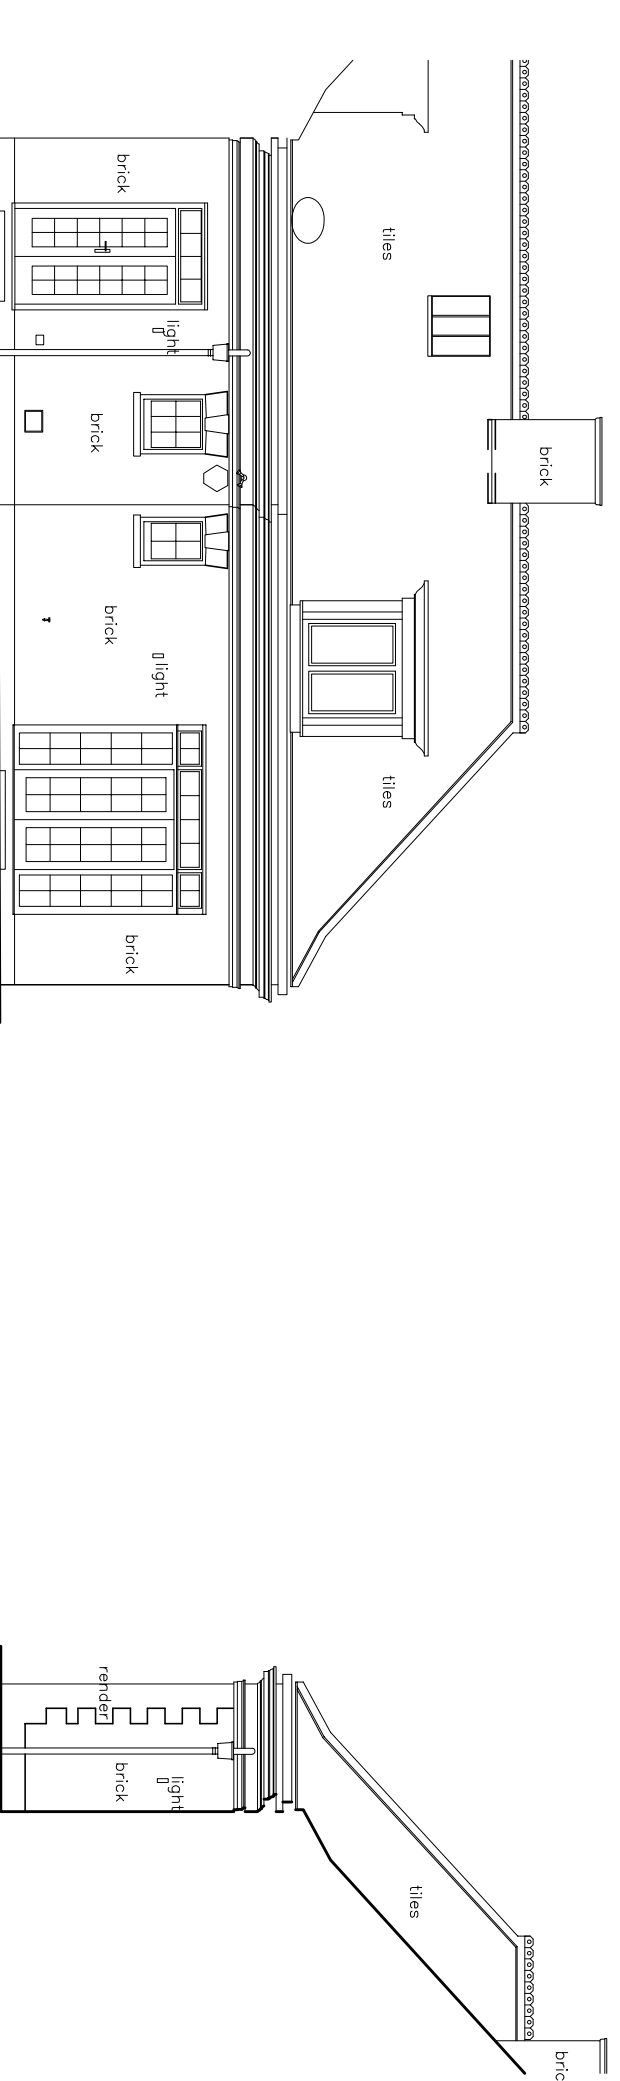

SOUTH ELEVATION

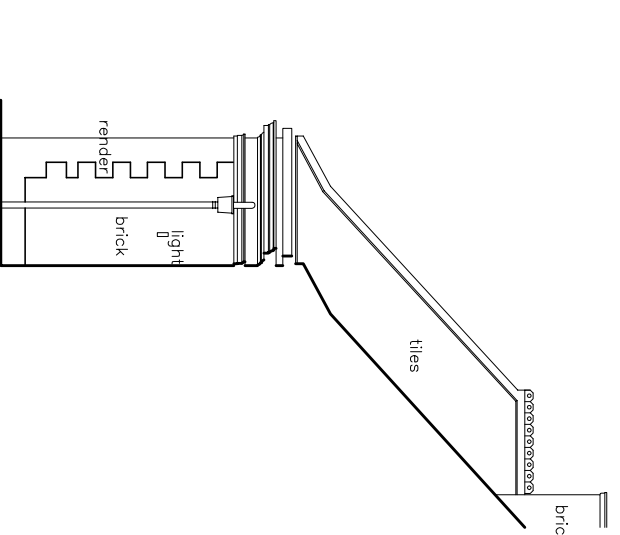

WEST ELEVATION

...		
REV	NO/BS	DATE

**honky**  
interior architecture & design

www.honky.co.uk 01709@honky.co.uk 1-441020 7522 2144

1 Inverforth Close, North End Way  
London, NW3

Existing Elevations

Drawing No.: 0920(EX)101 rev P1

Scale: 1:100@A3 03 July 2013

date: scale: this drawing: check all dimensions on site