


GROUND FLOOR

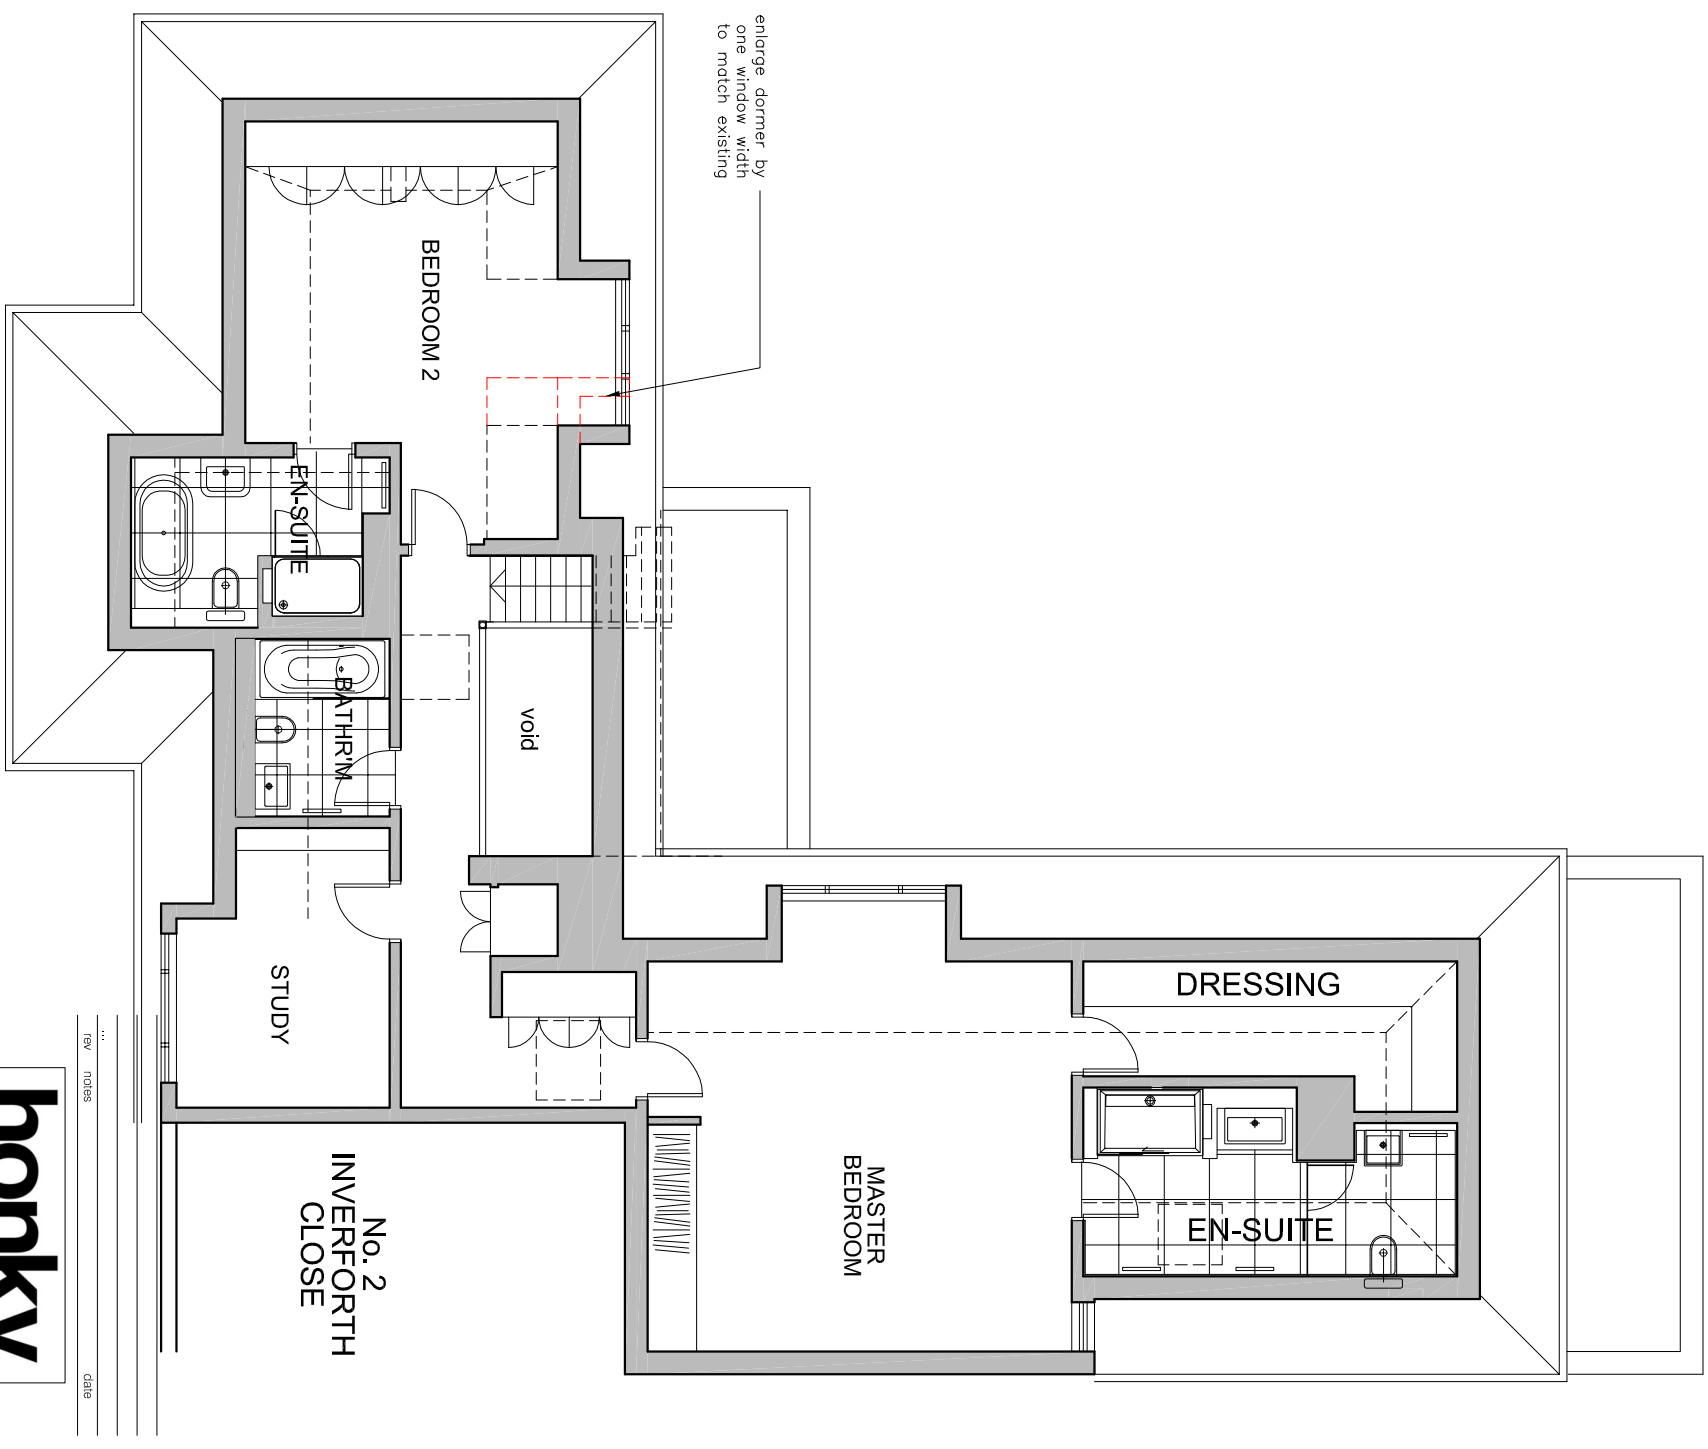

FIRST FLOOR

REV NOISE
DATE

honky
Interior architecture & design
6 info@honky.co.uk 1 +44(0)20 7522 7144
www.honky.co.uk

1 Inverforth Close, North End Way
London, NW3

Proposed Floor Plans
Ground & First Floors

Drawing No.: 09220(P1)100 rev P2
Scale: 1:100@A3
29 August 2014

detec scale the drawing, check all dimensions on site