


AA

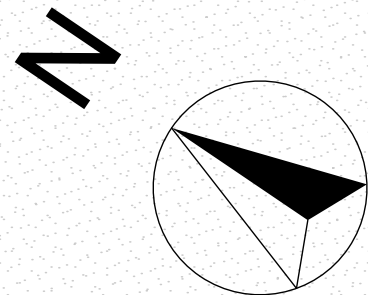

Existing Basement Outline

6 Whidborne St

London, WC1H 8EU

MOXEY & DEANE

Drawn by
J.Deane
Checked by
J.Deane

Date
21/8/14
Date
21/8/14

First Floor
154-158 Shoreditch High Street
London E1 6HU



W: www.moxeydeane.com
E: info@moxeydeane.com

Drawing Name
Basement Plan

Drawing Status
Proposed



Drawing Scale
1:50

Layout ID	Status	Revision
03.7		A

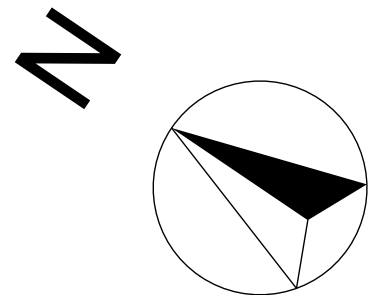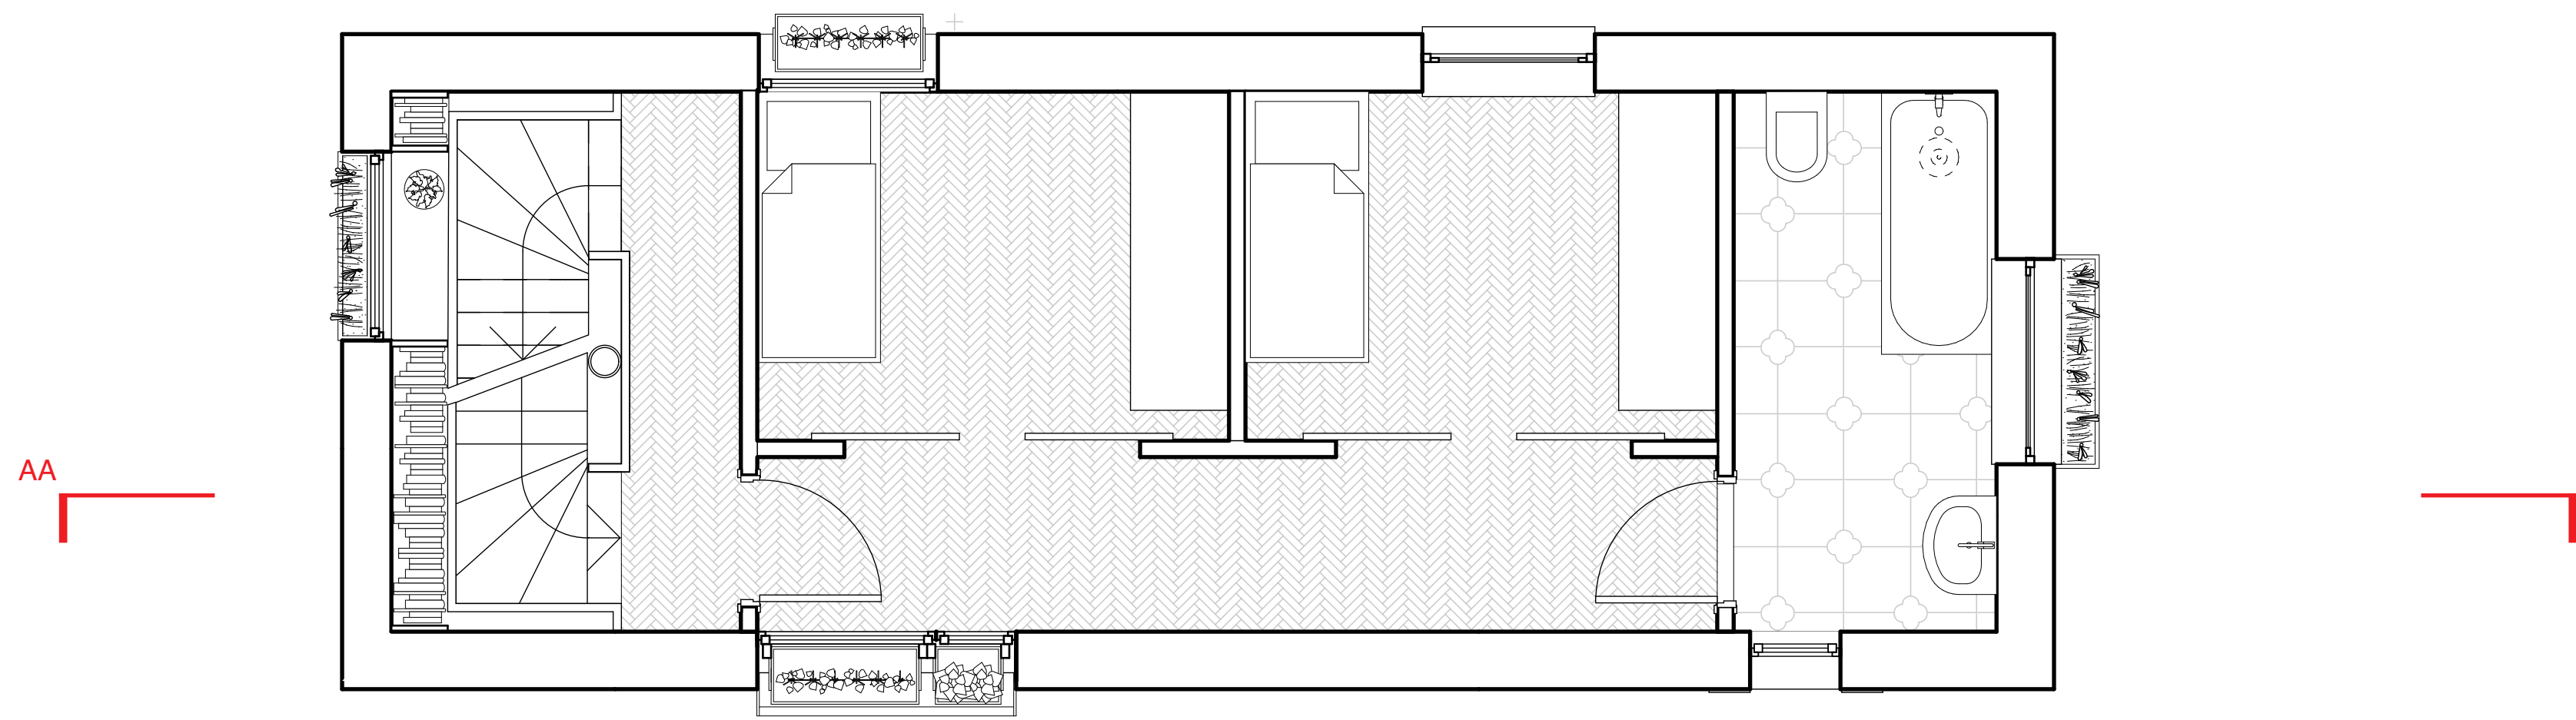



6 Whidborne St London, WC1H 8EU	Drawn by J.Deane Checked by J.Deane	Date 21/8/14 Date 21/8/14	Drawing Name First Floor Plan	
			Drawing Status Proposed	
MOXEY & DEANE	First Floor 154-158 Shoreditch High Street London E1 6HU W: www.moxeydeane.com E: info@moxeydeane.com		Drawing Scale 1:50	
			Layout ID 03.9	StatusRevision A

AA

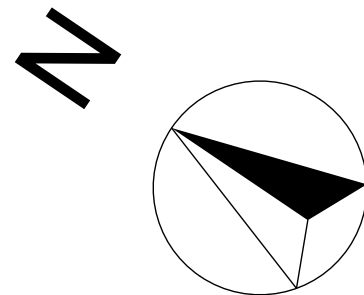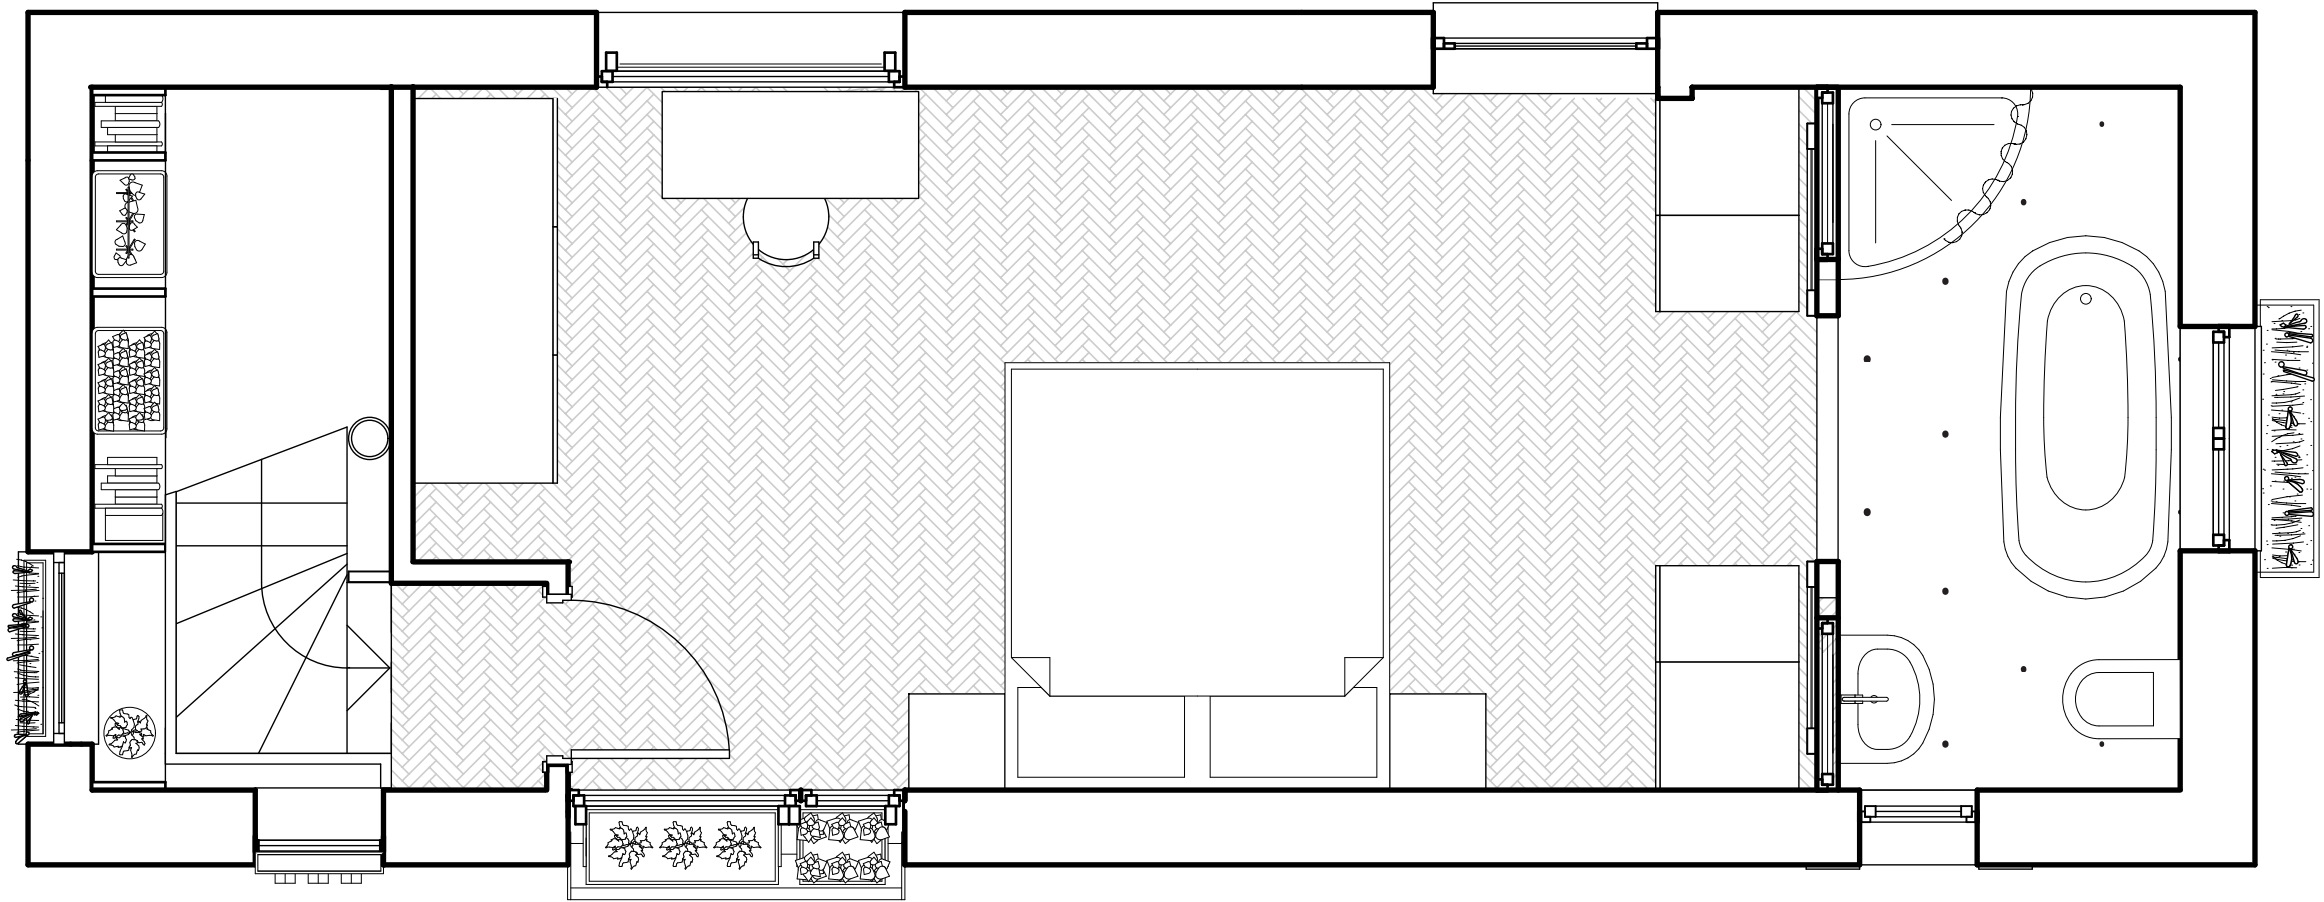

6 Whidborne St London, WC1H 8EU	Drawn by J.Deane Checked by J.Deane	Date 21/8/14 Date 21/8/14	Drawing Name Second Floor Plan	
			Drawing Status Proposed	
MOXEY & DEANE	First Floor 154-158 Shoreditch High Street London E1 6HU W: www.moxeydeane.com E: info@moxeydeane.com		Drawing Scale 1:50	
			Layout ID 03.10	Revision A

AA

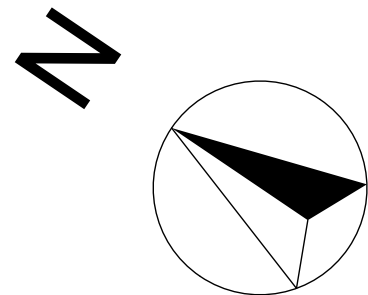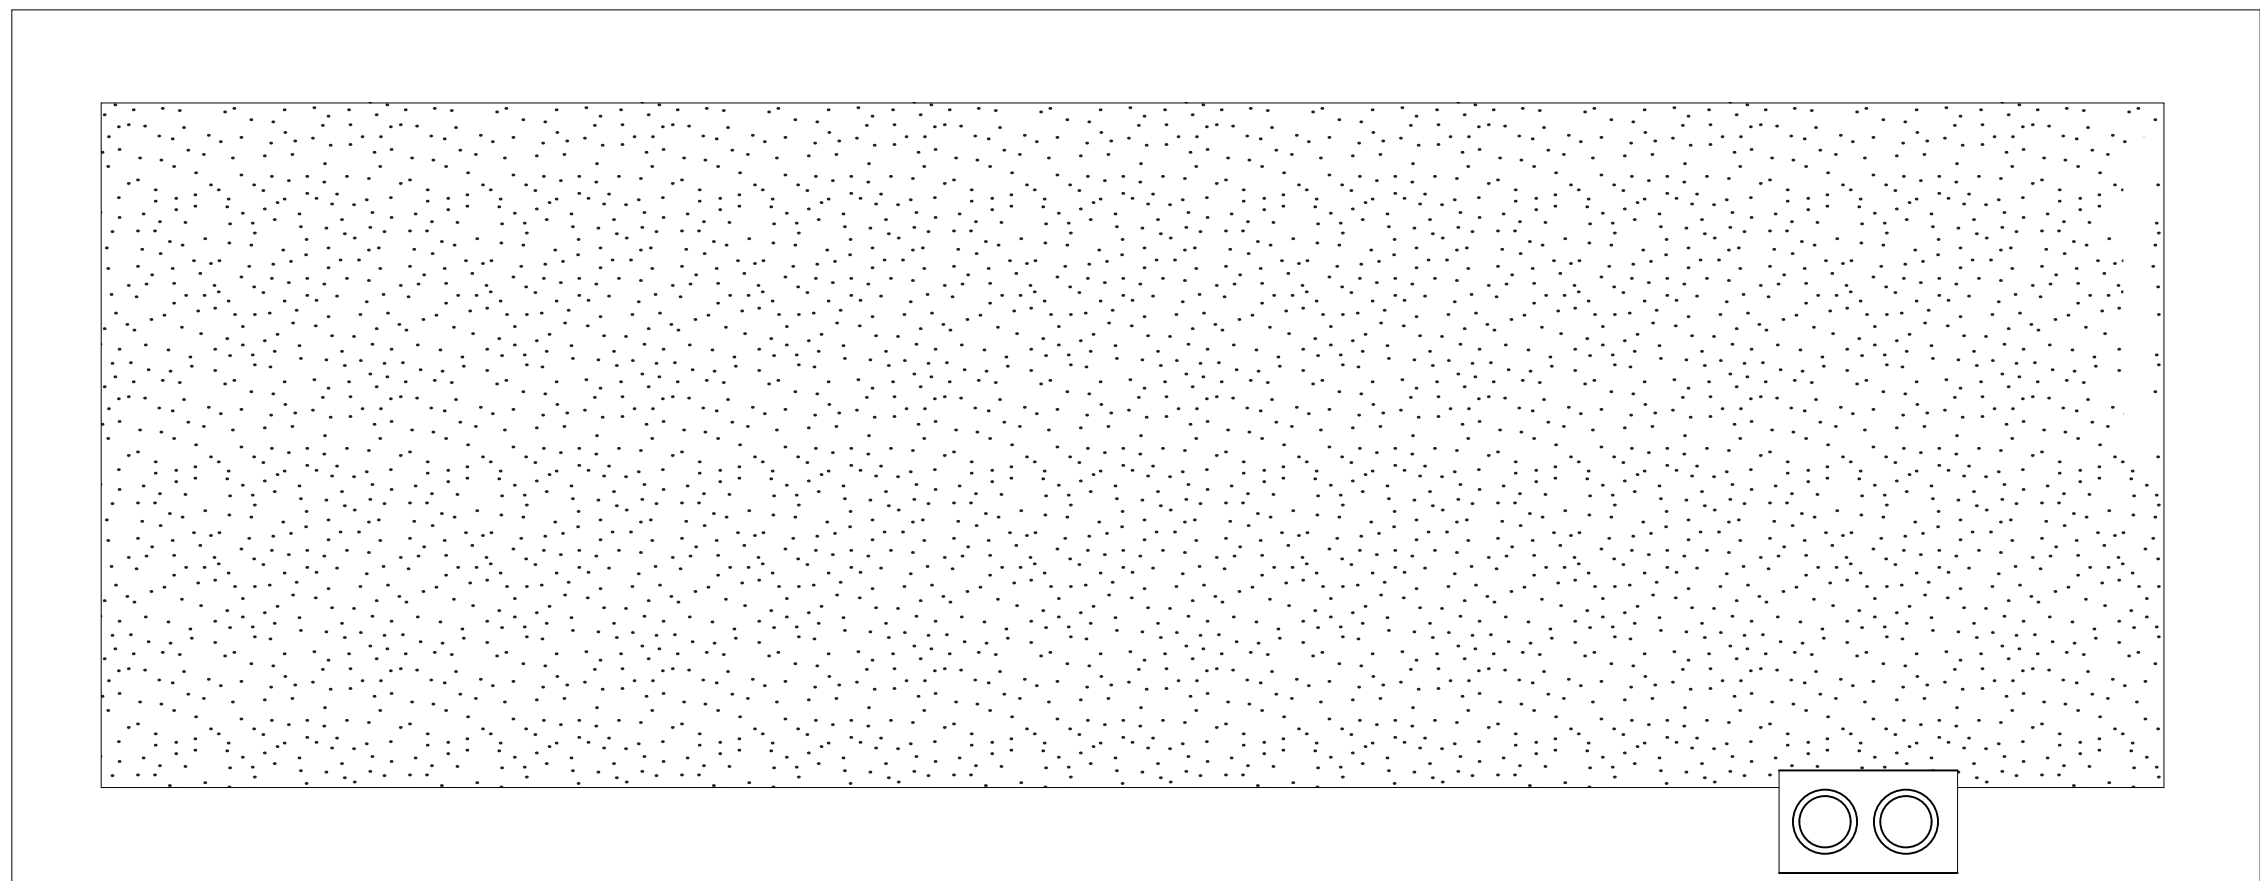

6 Whidborne St London, WC1H 8EU	Drawn by J.Deane Checked by J.Deane	Date 21/8/14 Date 21/8/14	Drawing Name		
			Roof Plan		
MOXEY & DEANE	First Floor 154-158 Shoreditch High Street London E1 6HU W: www.moxeydeane.com E: info@moxeydeane.com		Drawing Status		
			Proposed		
			Drawing Scale		
			1:50		
			Layout ID	Status	Revision
			03.11		A