



GA05 Proposed Fifth Floor Plan
1:100@A3

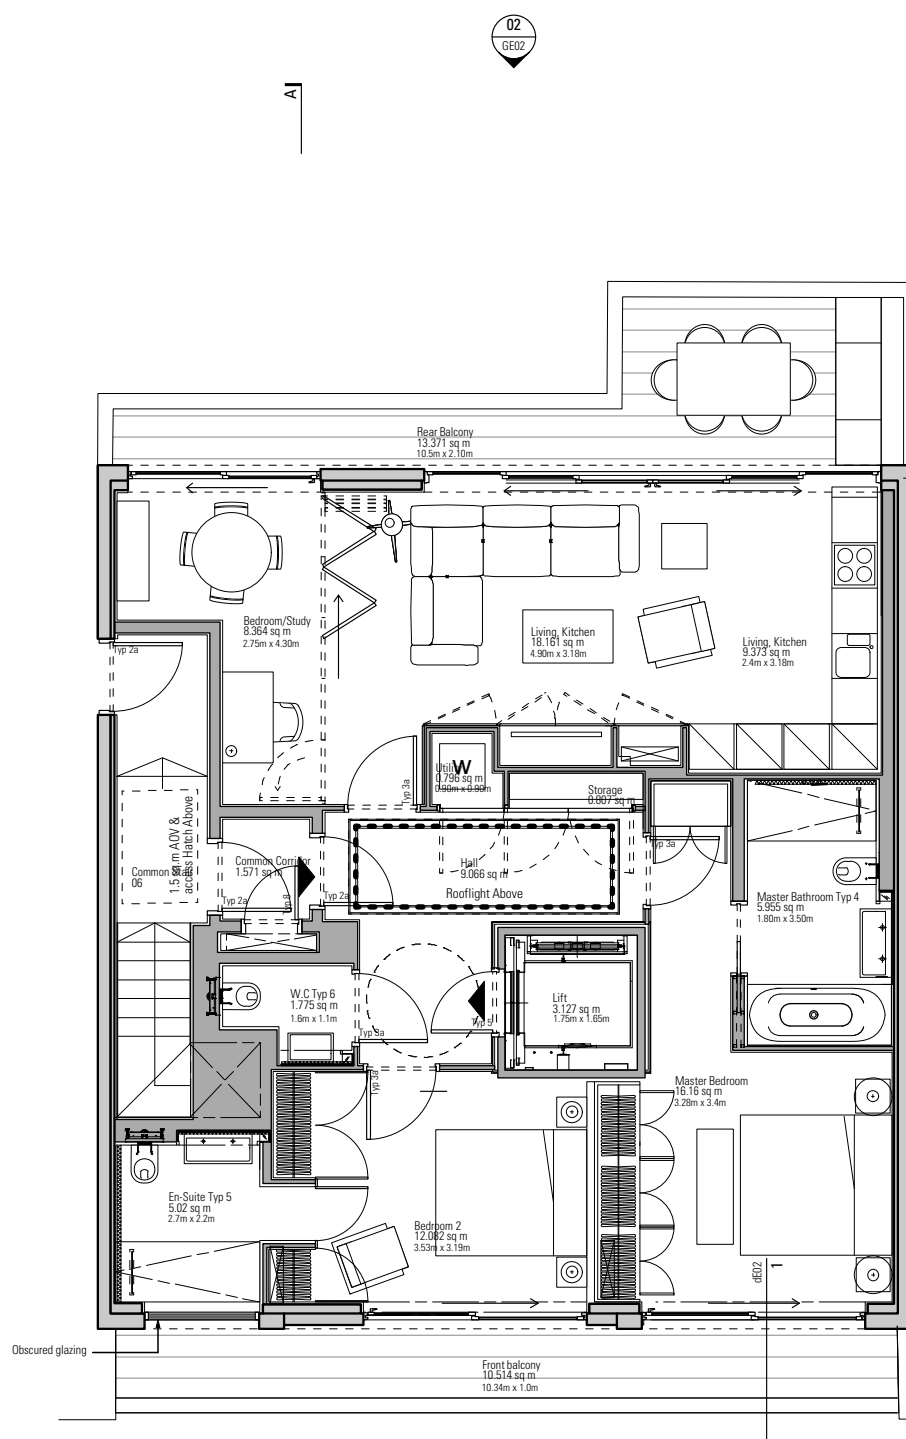


GA06 Proposed Sixth Floor Plan
1:100@A3

 

Revisions		
P1	02.05.2014	Issued for Planning

Information contained within this drawing is the sole copyright of HDDA Ltd. and is not to be reproduced without express permission. No implied licence exists. This drawing not to be used for land transfer or valuation purposes. Do not scale from this drawing. All dimensions & levels are to be checked on site by the contractor. Issued for purposes indicated only. Drawing errors and omissions to be reported to the architect.

 

Client Holbud Investments	HARPER DOWNIE CREATIVE ARCHITECTURE			Gate House 1 St John's Square London EC1M 4DH
Project Gray's Inn Road London	Status Planning			Drawn NM
Drawing Title Proposed General Arrangement Plans Fifth & Sixth Floor Levels	Scale 1:100 @ A3	Checked		Date April 2014
Drwg. No. & Revision 647-GA05/06-P1				