


GA01 Proposed First Floor Plan
1:100@A3

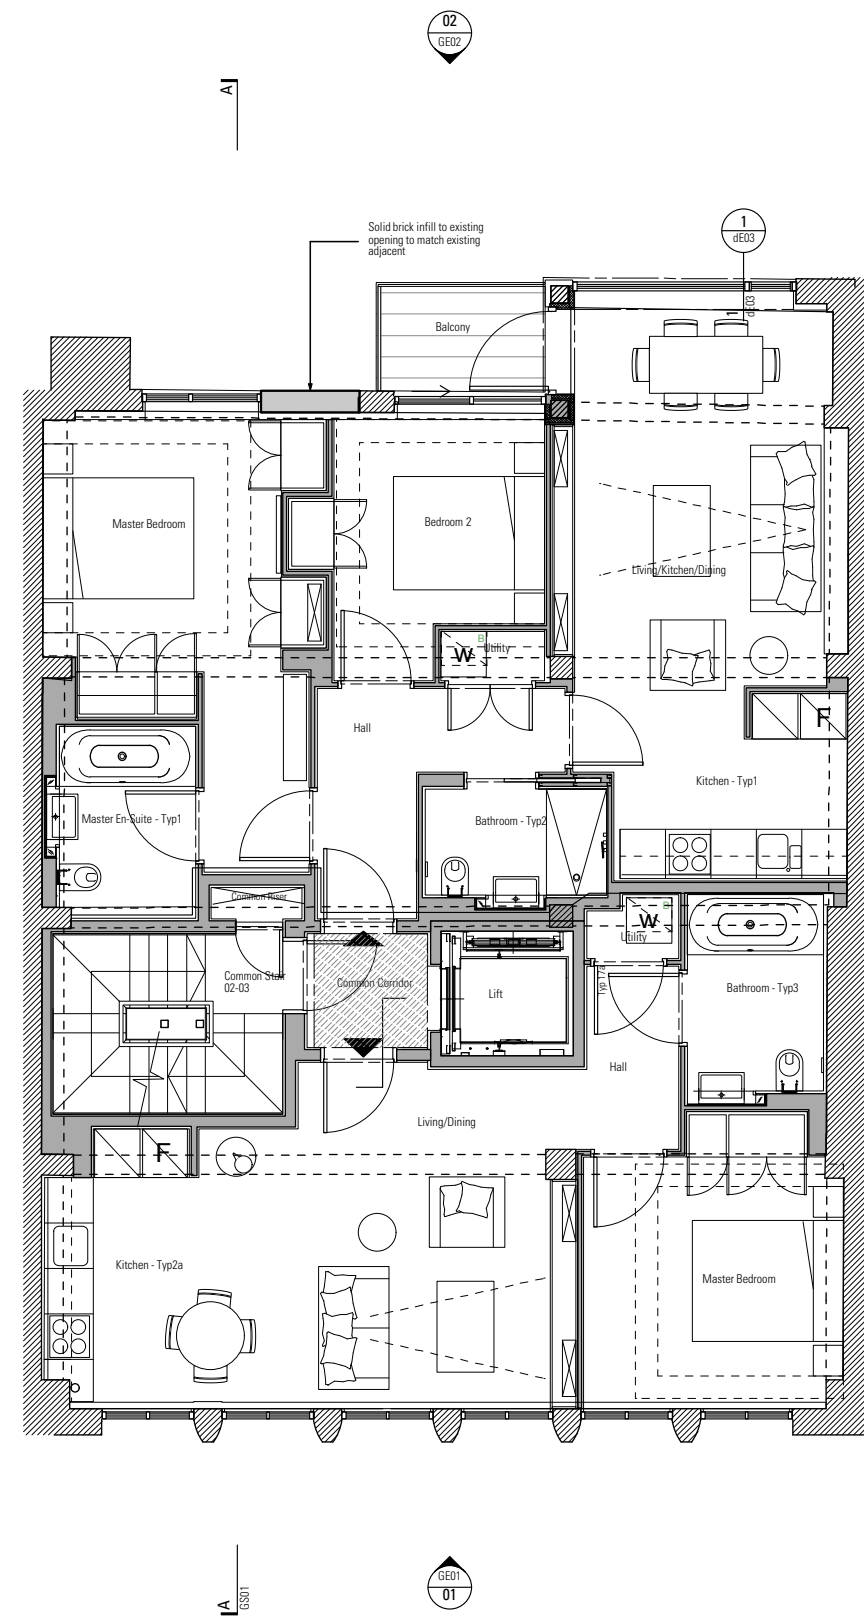

GA02 Proposed Second Floor Plan
1:100@A3

0m 2m 5m 10m 20m

Information contained within this drawing is the sole copyright of HDDA Ltd. and is not to be reproduced without express permission. No implied licence exists. This drawing not to be used for land transfer or valuation purposes. Do not scale from this drawing. All dimensions & levels are to be checked on site by the contractor. Issued for purposes indicated only. Drawing errors and omissions to be reported to the architect.

Revisions		
P1	02.05.2014	Issued for Planning



Client Holbud Investments	Project Gray's Inn Road London	
Drawing Title Proposed General Arrangement plans First & Second Floor Levels		

HARPER DOWNIE CREATIVE ARCHITECTURE			Gate House 1 St John's Square London EC1M 4DH T +44 20 7490 7674 studio@harperdownie.com www.harperdownie.com
Status Planning	Drawn NM	Checked	Date April 2014
Scale 1:100 @ A3			Drwg. No. & Revision 647-GA01/02-P1