


GALG Proposed Lower Ground Floor Plan
1:100@A3

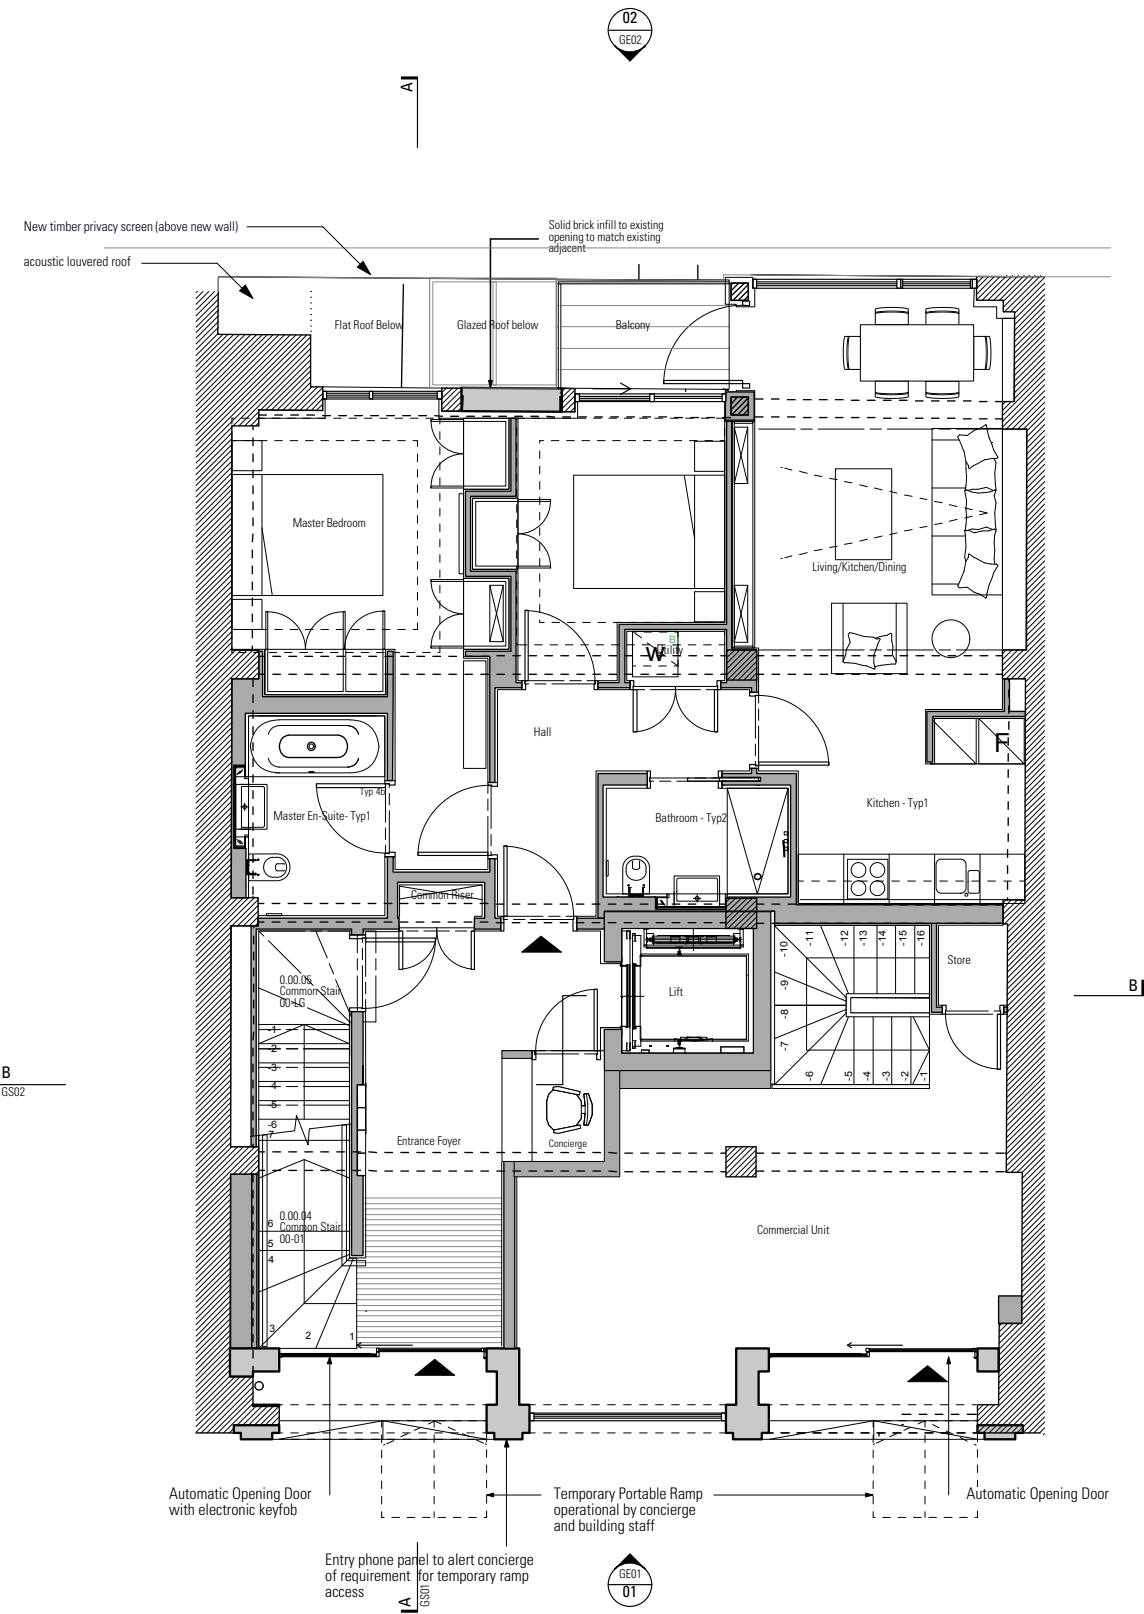


GA00 Proposed Ground Floor Plan
1:100@A3

0m 2m 5m 10m 20m

Revisions		
P1	02.05.2014	Issued for Planning

Information contained within this drawing is the sole copyright of HDDA Ltd. and is not to be reproduced without express permission. No implied licence exists. This drawing not to be used for land transfer or valuation purposes. Do not scale from this drawing. All dimensions & levels are to be checked on site by the contractor. Issued for purposes indicated only. Drawing errors and omissions to be reported to the architect.

 Client Holbud Investments	Project Gray's Inn Road London			HARPER DOWNIE CREATIVE ARCHITECTURE T +44 20 7490 7674 studio@harperdownie.com www.harperdownie.com
Drawing Title Proposed General Arrangement Plans Lower Ground & Ground Floor Levels	Status Planning	Drawn NM		
Scale 1:100 @ A3			Drwg. No. & Revision 647-GALG/00-P1	