


02
GEO2

A


B
G502

Green roof relocated from penthouse balcony below to penthouse roof. Area of green roof - 21sq.m

Plant enclosure

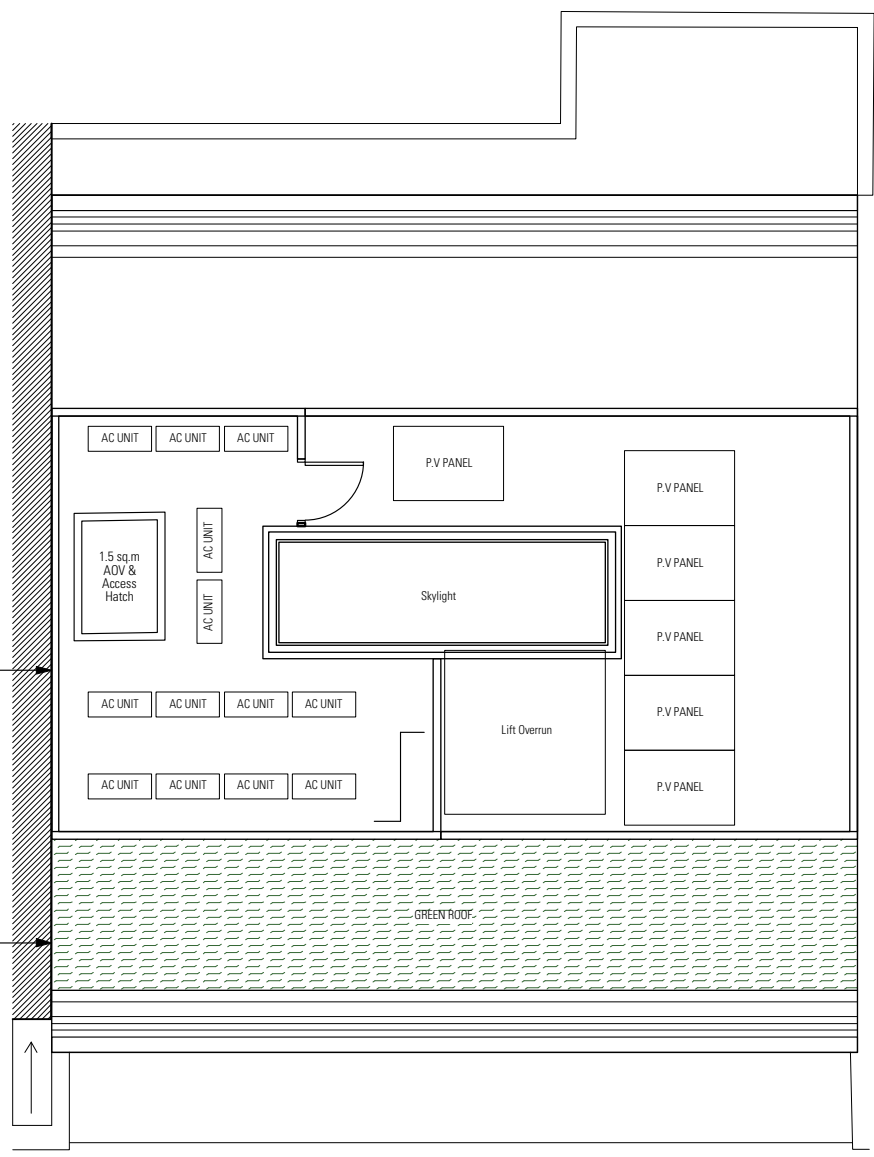

GARf Proposed Roof Plan
1:100@A3

 

Revisions		
P1	02.05.2014	Issued for Planning



Client Holbud Investments	HARPER DOWNIE CREATIVE ARCHITECTURE Gate House 1 St John's Square London EC1M 4DH T +44 20 7490 7674 studio@harperdownie.com www.harperdownie.com		
Project Gray's Inn Road London	Status Planning	Drawn NM	Checked
Drawing Title Proposed General Arrangement Plans Roof Plan	Scale 1:100 @ A3	Date November 2013	
Drwg. No. & Revision 647-GARf-P1			

Information contained within this drawing is the sole copyright of HDAA Ltd. and is not to be reproduced without express permission. No implied licence exists. This drawing not to be used for land transfer or valuation purposes. Do not scale from this drawing. All dimensions & levels are to be checked on site by the contractor. Issued for purposes indicated only. Drawing errors and omissions to be reported to the architect.