


GA03 Proposed Third Floor Plan
1:100@A3

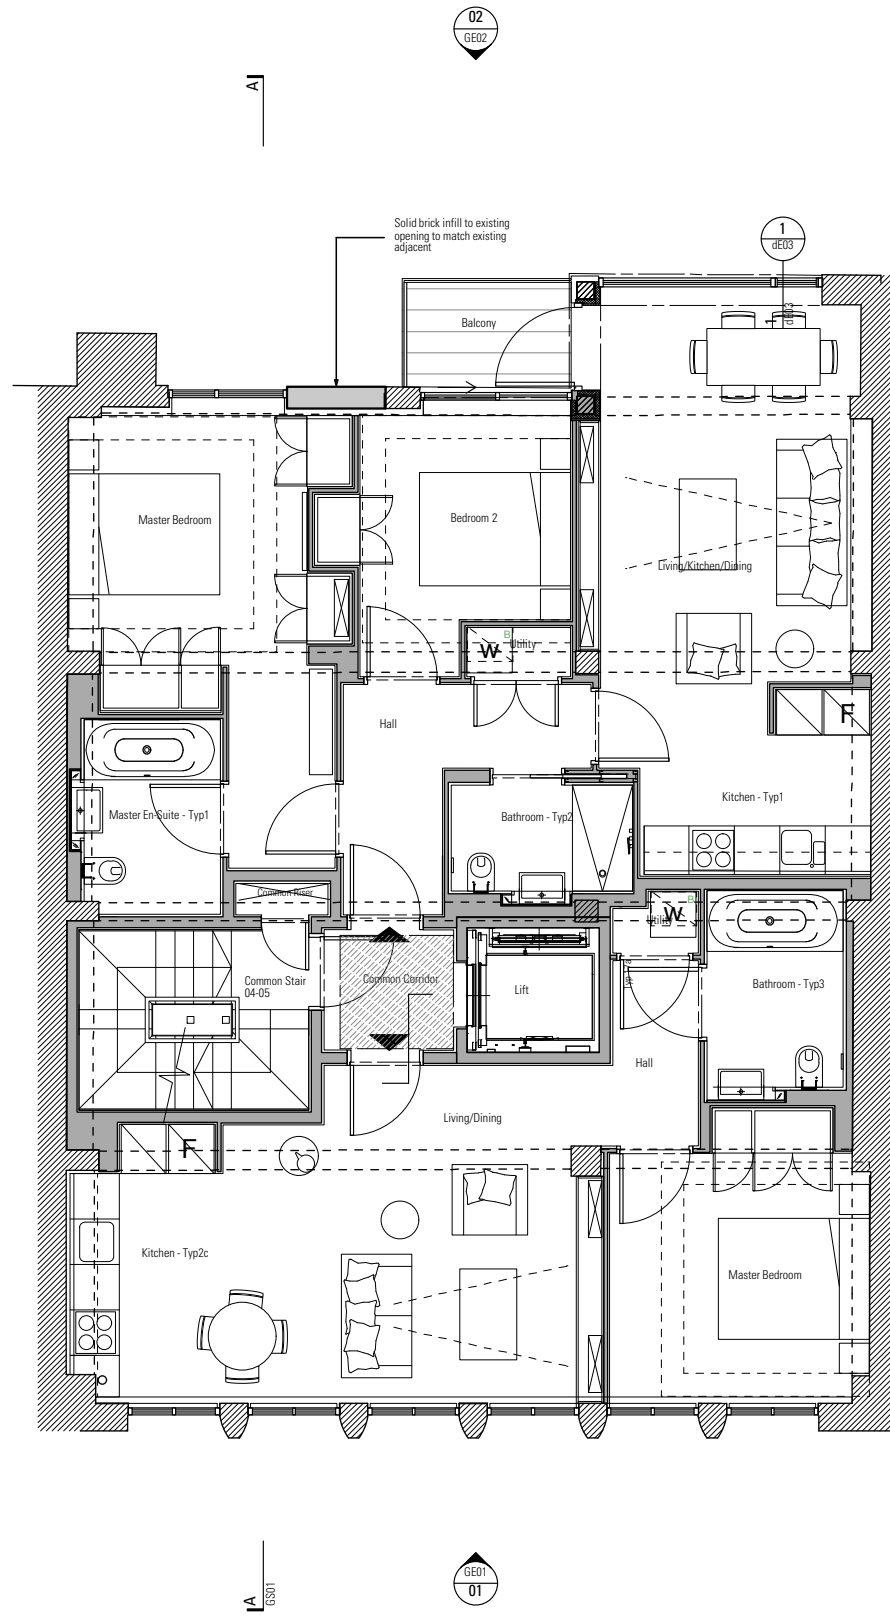

GA04 Proposed Fourth Floor Plan
1:100@A3

0m 2m 5m 10m 20m

Information contained within this drawing is the sole copyright of HDDA Ltd. and is not to be reproduced without express permission. No implied licence exists. This drawing not to be used for land transfer or valuation purposes. Do not scale from this drawing. All dimensions & levels are to be checked on site by the contractor. Issued for purposes indicated only. Drawing errors and omissions to be reported to the architect.

Revisions		
P1	02.05.2014	Issued for Planning



Client Holbud Investments Project Gray's Inn Road London			HARPER DOWNIE CREATIVE ARCHITECTURE Gate House 1 St John's Square London EC1M 4DH T +44 20 7490 7674 studio@harperdownie.com www.harperdownie.com		
Drawing Title Proposed General Arrangement plans Third & Fourth Floor Levels			Status Planning	Drawn NM	Checked
Scale 1:100 @ A3			Date April 2014		
Drwg. No. & Revision 647-GA03/04-P1					