




NOTE:
 No dimensions are to be scaled from this drawing.
 All contractors must visit the site and be responsible for taking and checking all dimensions relative to this work.
 The designer must be notified of any discrepancies in writing.

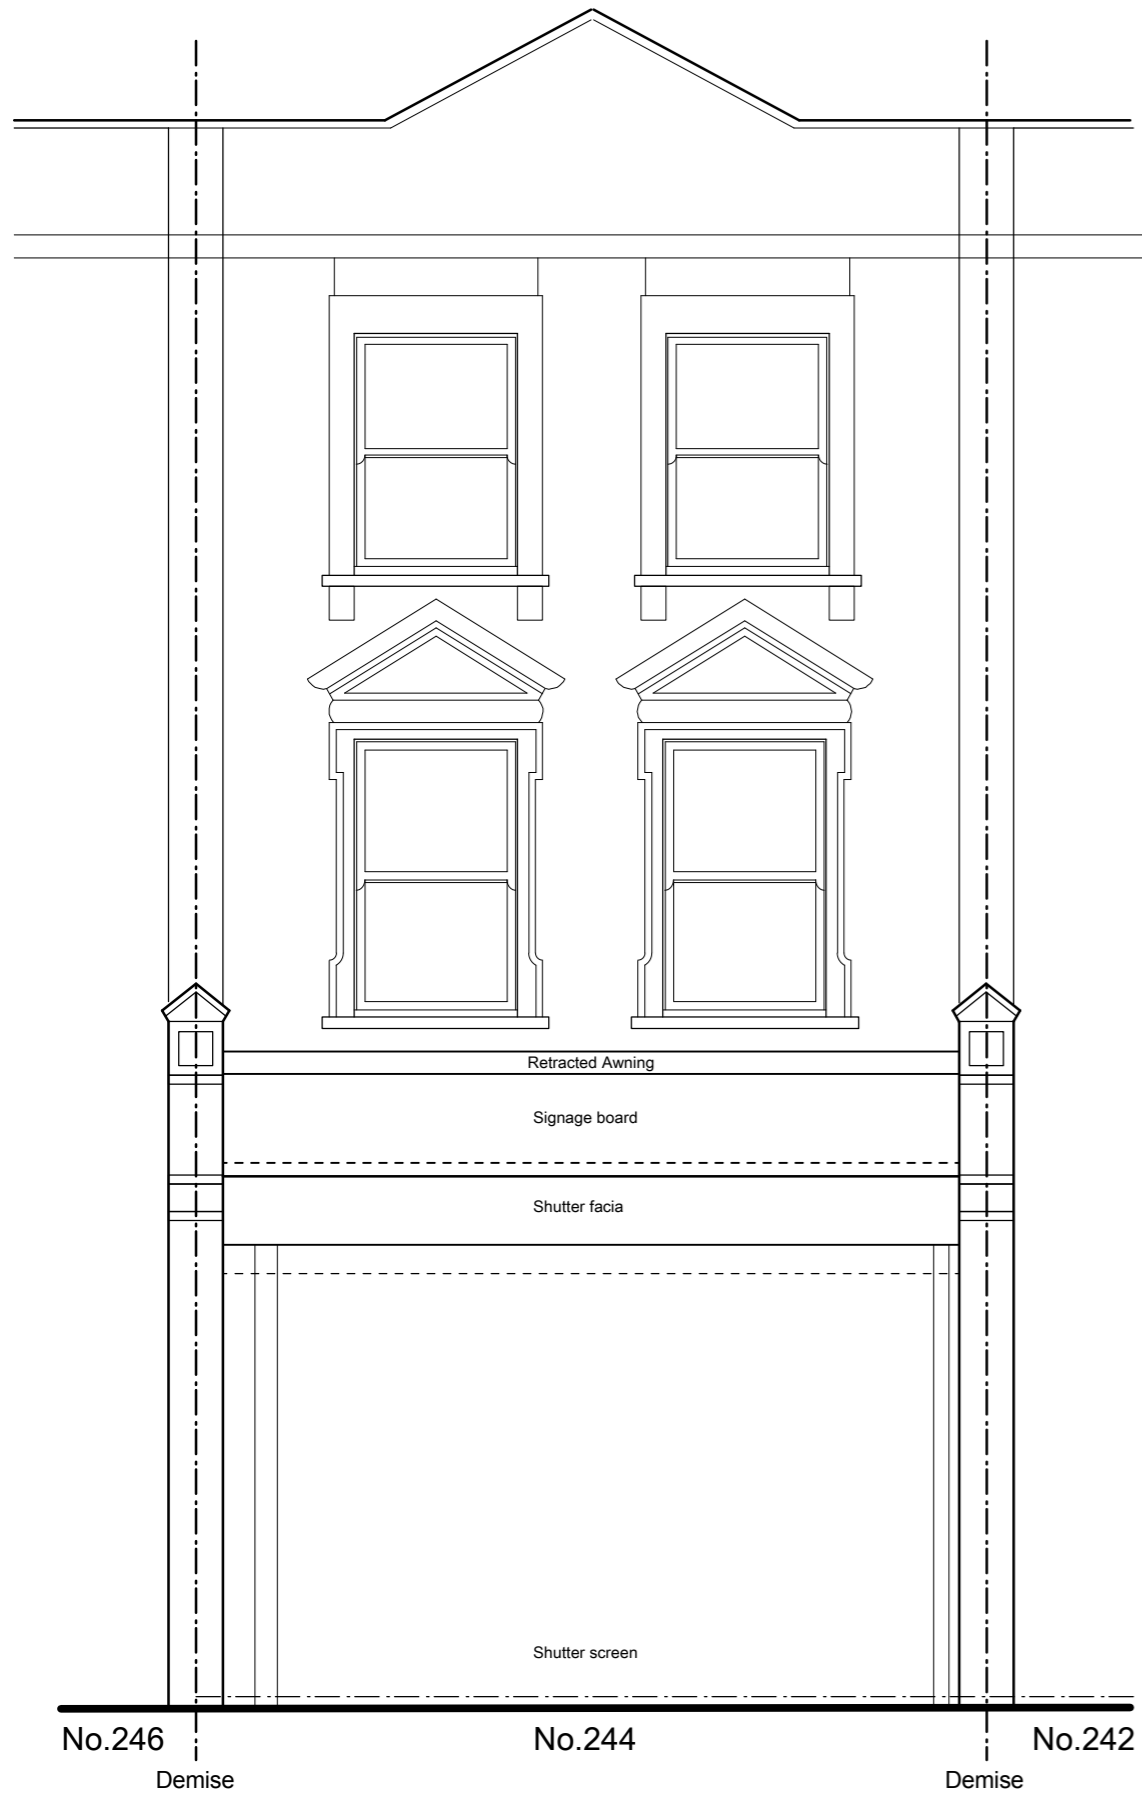

EXISTING FRONT ELEVATION 1:50

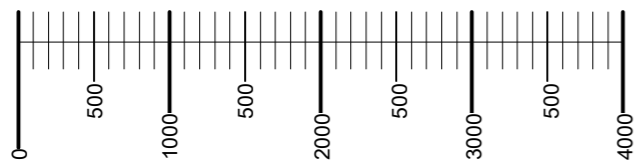

SCALE BAR

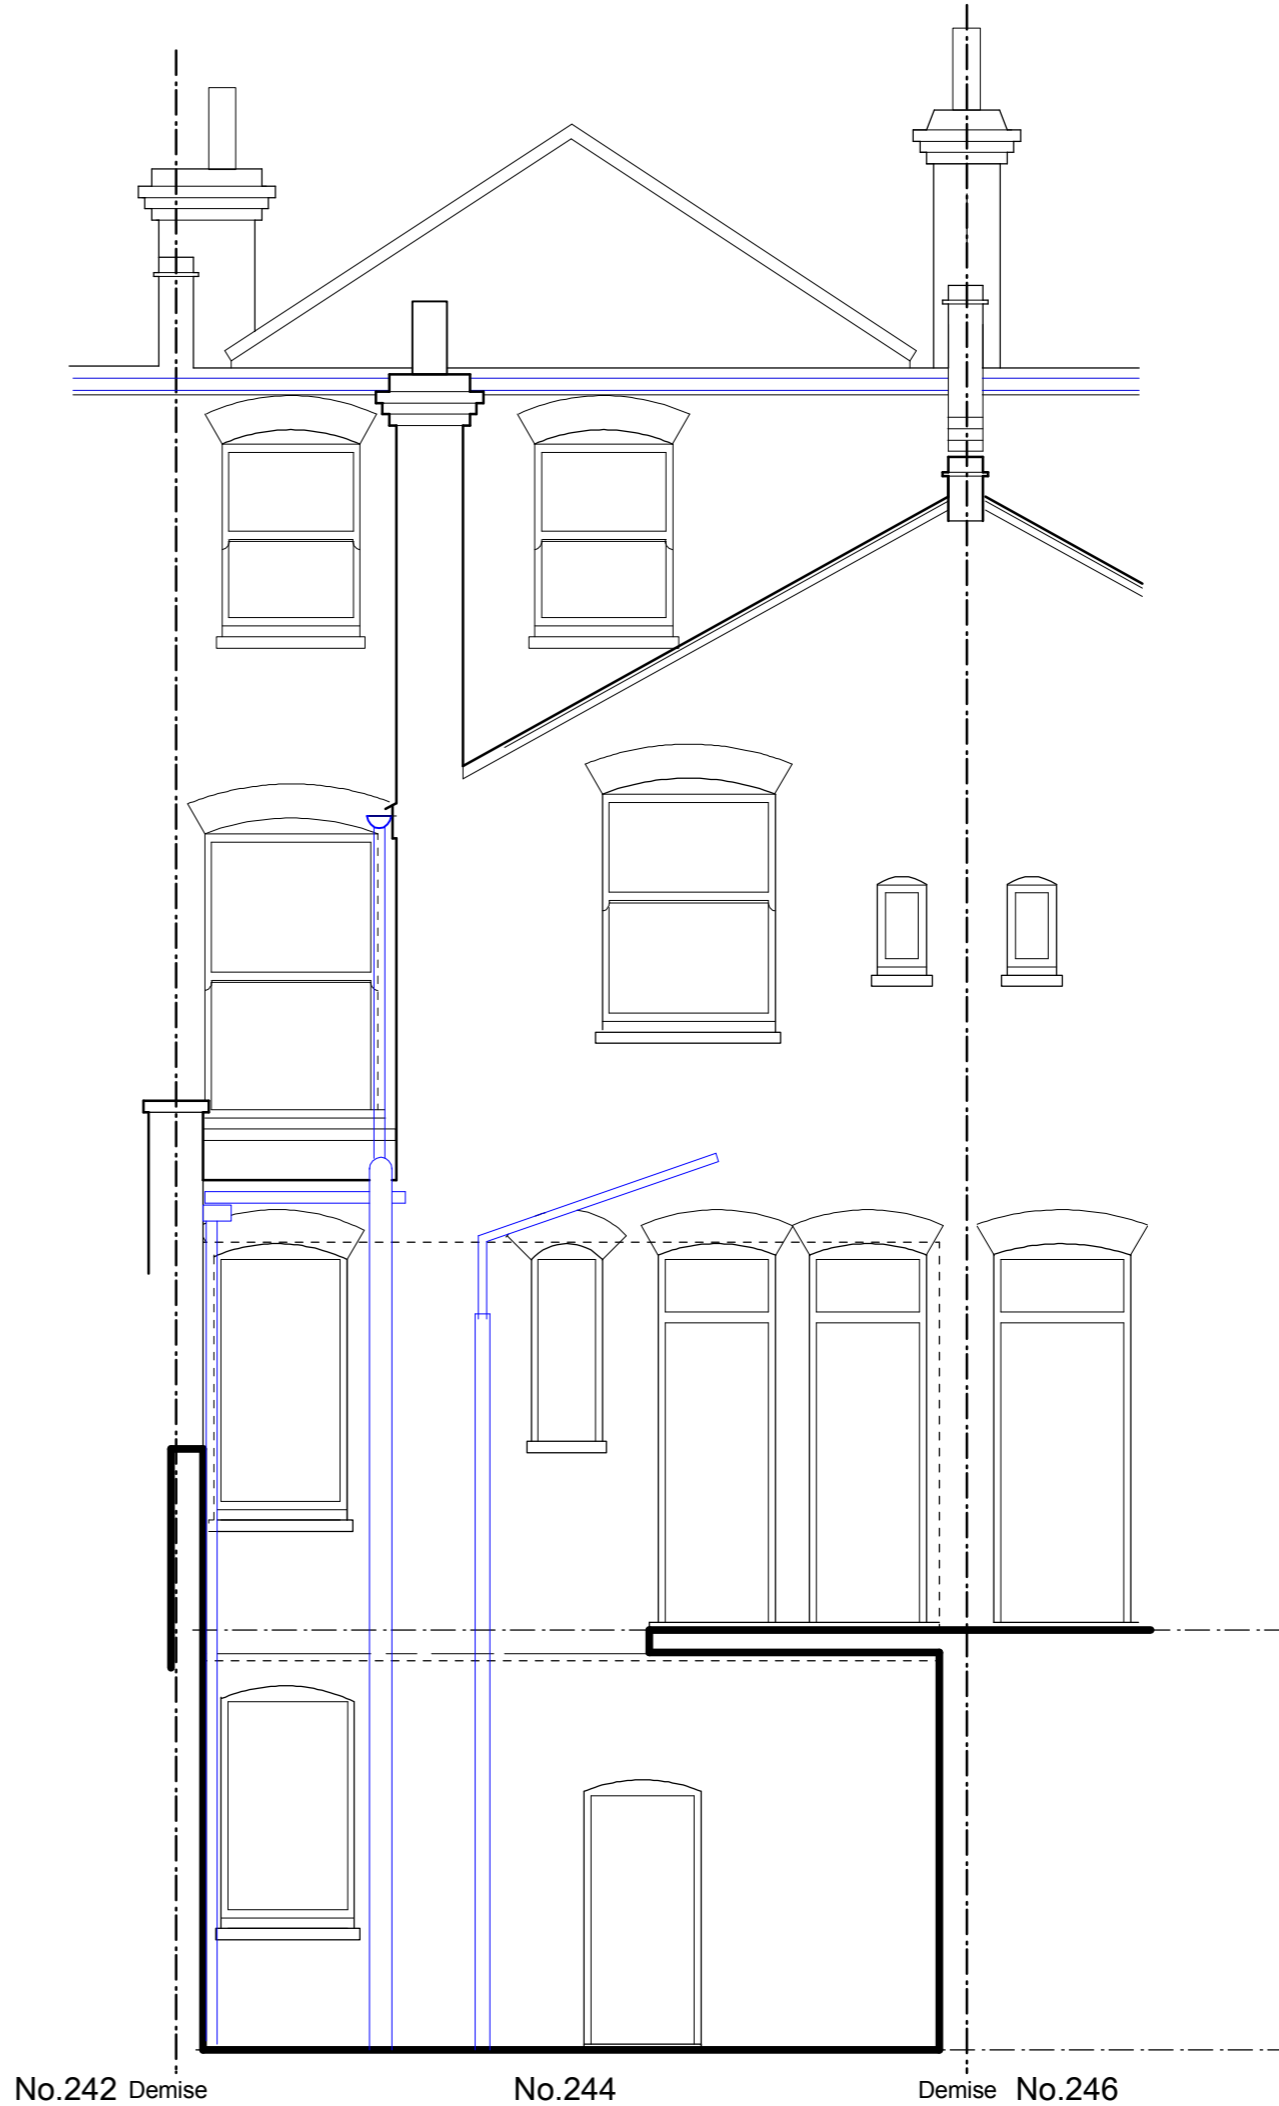

EXISTING REAR ELEVATION 1:50

REVISIONS:	
 16 LAWRENCE COURT - 16th FLOOR ROAD RICHMOND UPON THAMES - TW9 1JF TEL: 07980 2982 8860 WWW.ATDESIGNARCH.COM	
CLIENT:	
The Hampstead Butcher & Provideore	
PROJECT:	
244 WEST END LANE WEST HAMPSTEAD LONDON NW6 1LG	
DRAWING TITLE:	
SURVEY: EXISTING ELEVATIONS	
DRAWN BY:	SCALE:
AT	1: 50 @ A3
DATE:	DRAWN No. REV.
26/07/14	SV002